


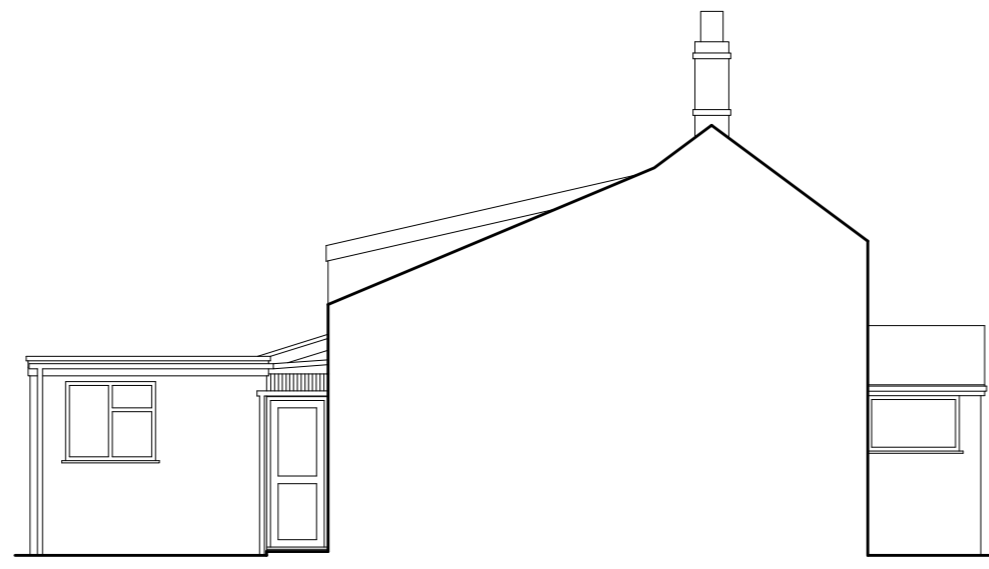


 



Front Elevation

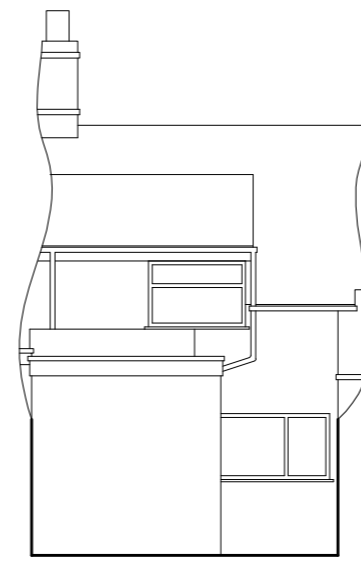


Side Elevation

 

Rear Elevation

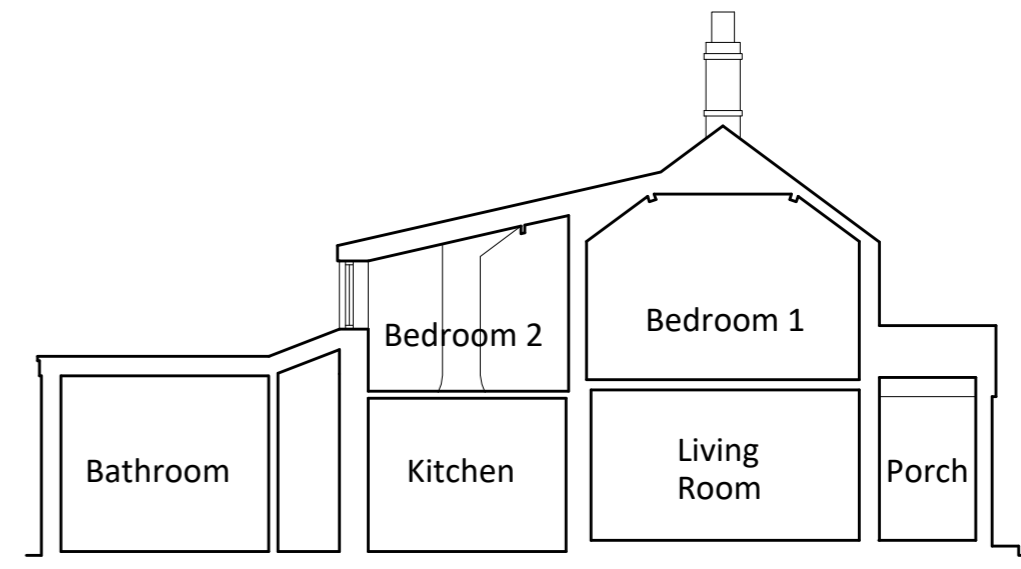 


Section

 

Location Plan 1:1250




Ordnance Survey, (c) Crown Copyright 2021. All rights reserved. Licence number 100022432

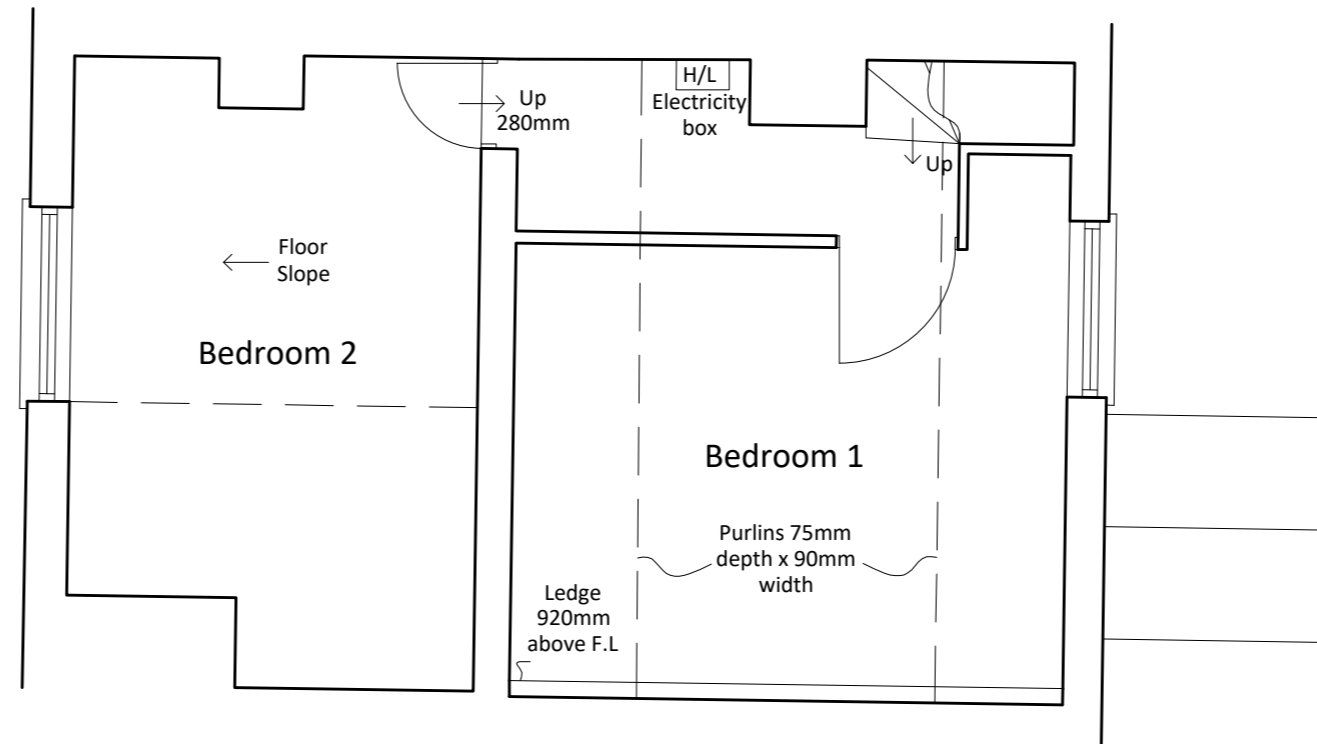


First Floor Plan



Location/Site Plan 1:500

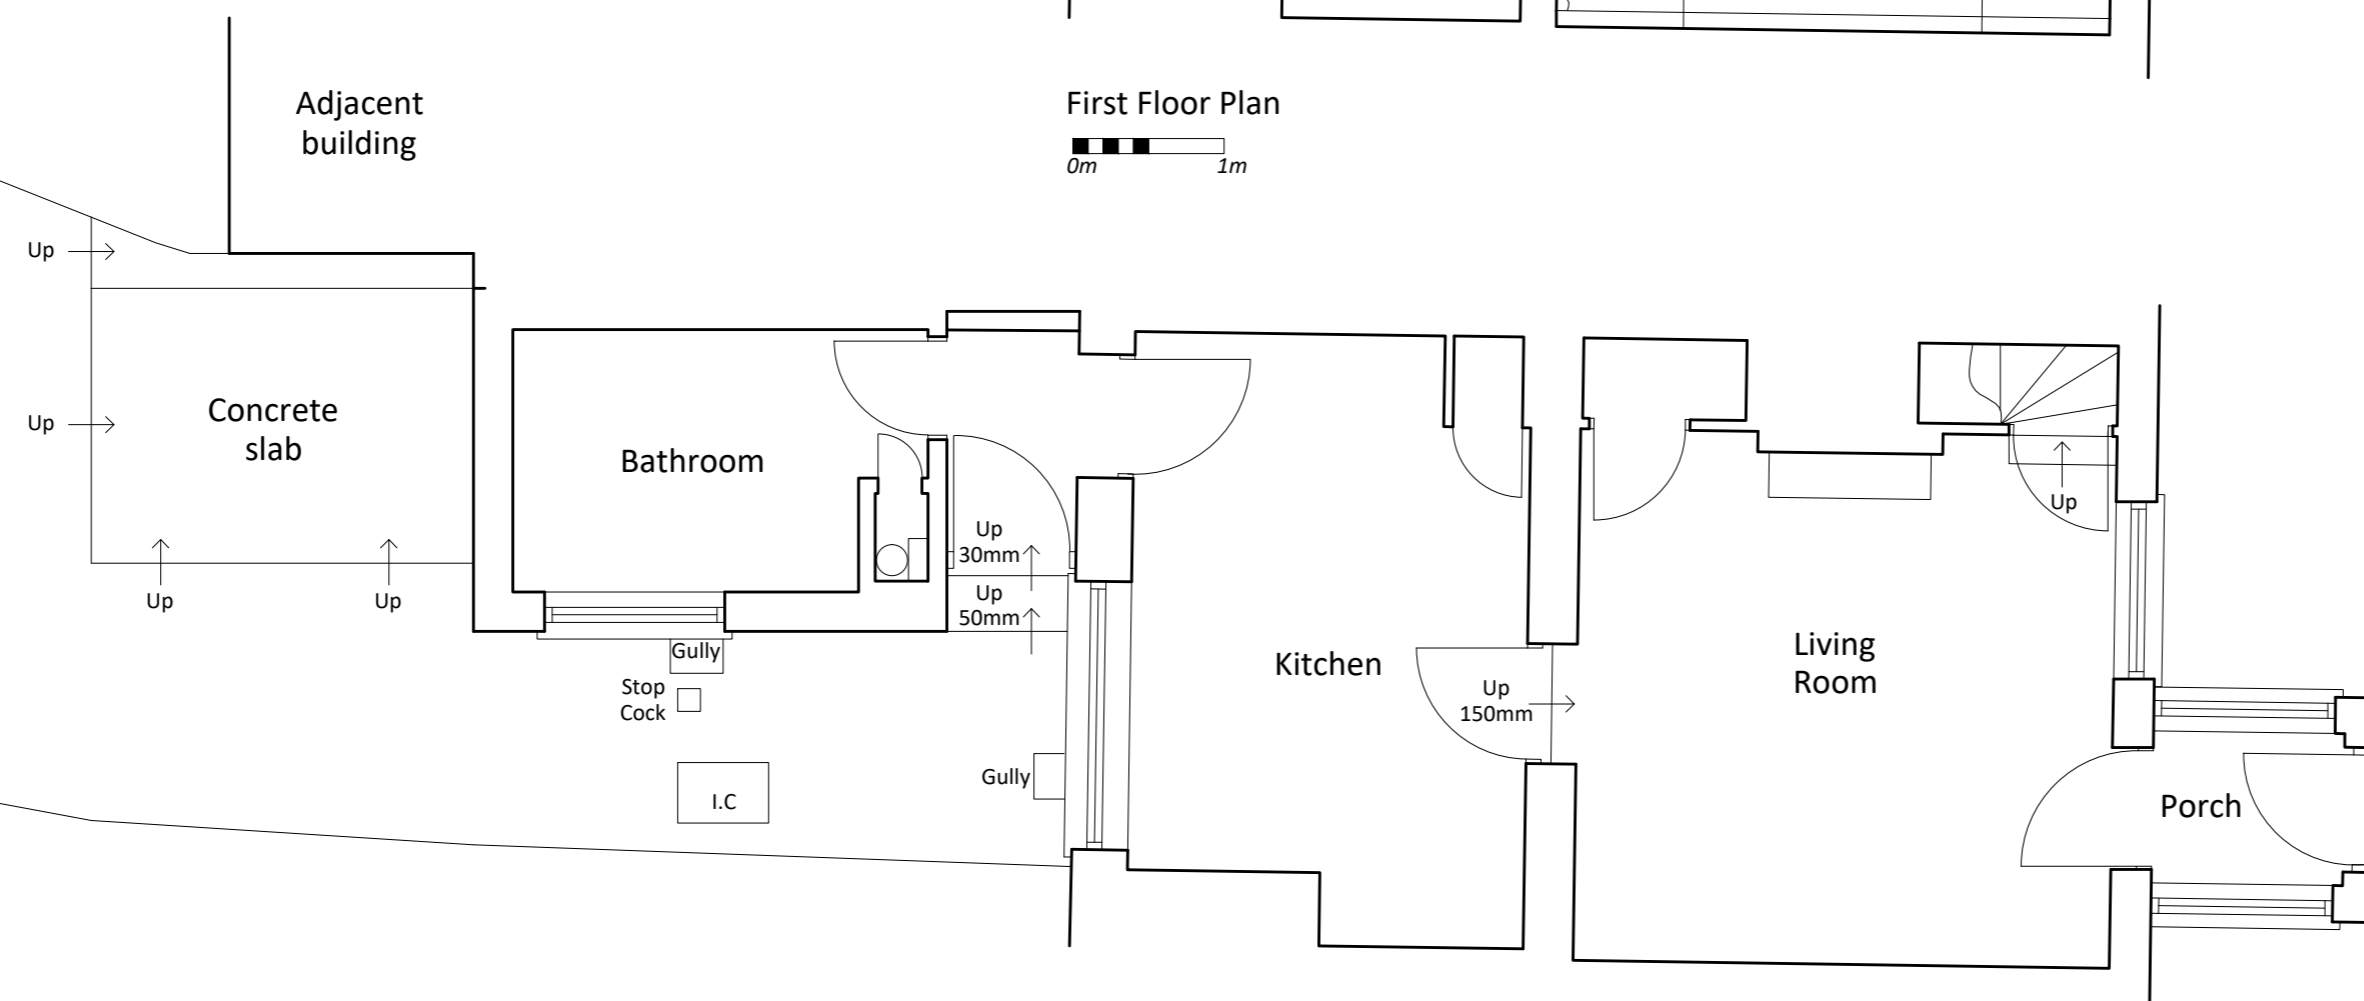

Ground Floor Plan

 

Darren French Architect
4041 Ltd www.architect4041.co.uk
(t) 07788721087
(e) darren.french@architect4041.co.uk



4 Horns row, Hempton, Fakenham
Existing

Drawing No. : 4041_262/01 Rev C a2paper