



**ADVANCED JOINERY**

**ADVANCED JOINERY**  
Unit 1, Old Norwich Rd,  
Marsham, Norfolk  
NR10 5PR  
01263 732378  
LEE@ADVANCEDJOINERY.CO.UK

Designed By:

**LEE ELLIS**

**PROJECT DETAILS:**

To replace the front elevation timber windows with traditional heritage recessed casement designed hardwood windows, Casements swinging on traditional Butt hinges, installed with traditional cast metal black monkeytail stay's & fasteners. The new windows to be glazed with heritage thin sealed units with Krypton gas.

**CLIENT DETAILS:**

Mrs Alexa Fisher  
90 The Street  
Great Snoring  
Norfolk  
NR21 0AH

03 November 2022

DRAWING NO:

**A/01**

SCALE:


1:50 1:20 1:5




**EXISTING**



**PROPOSED**

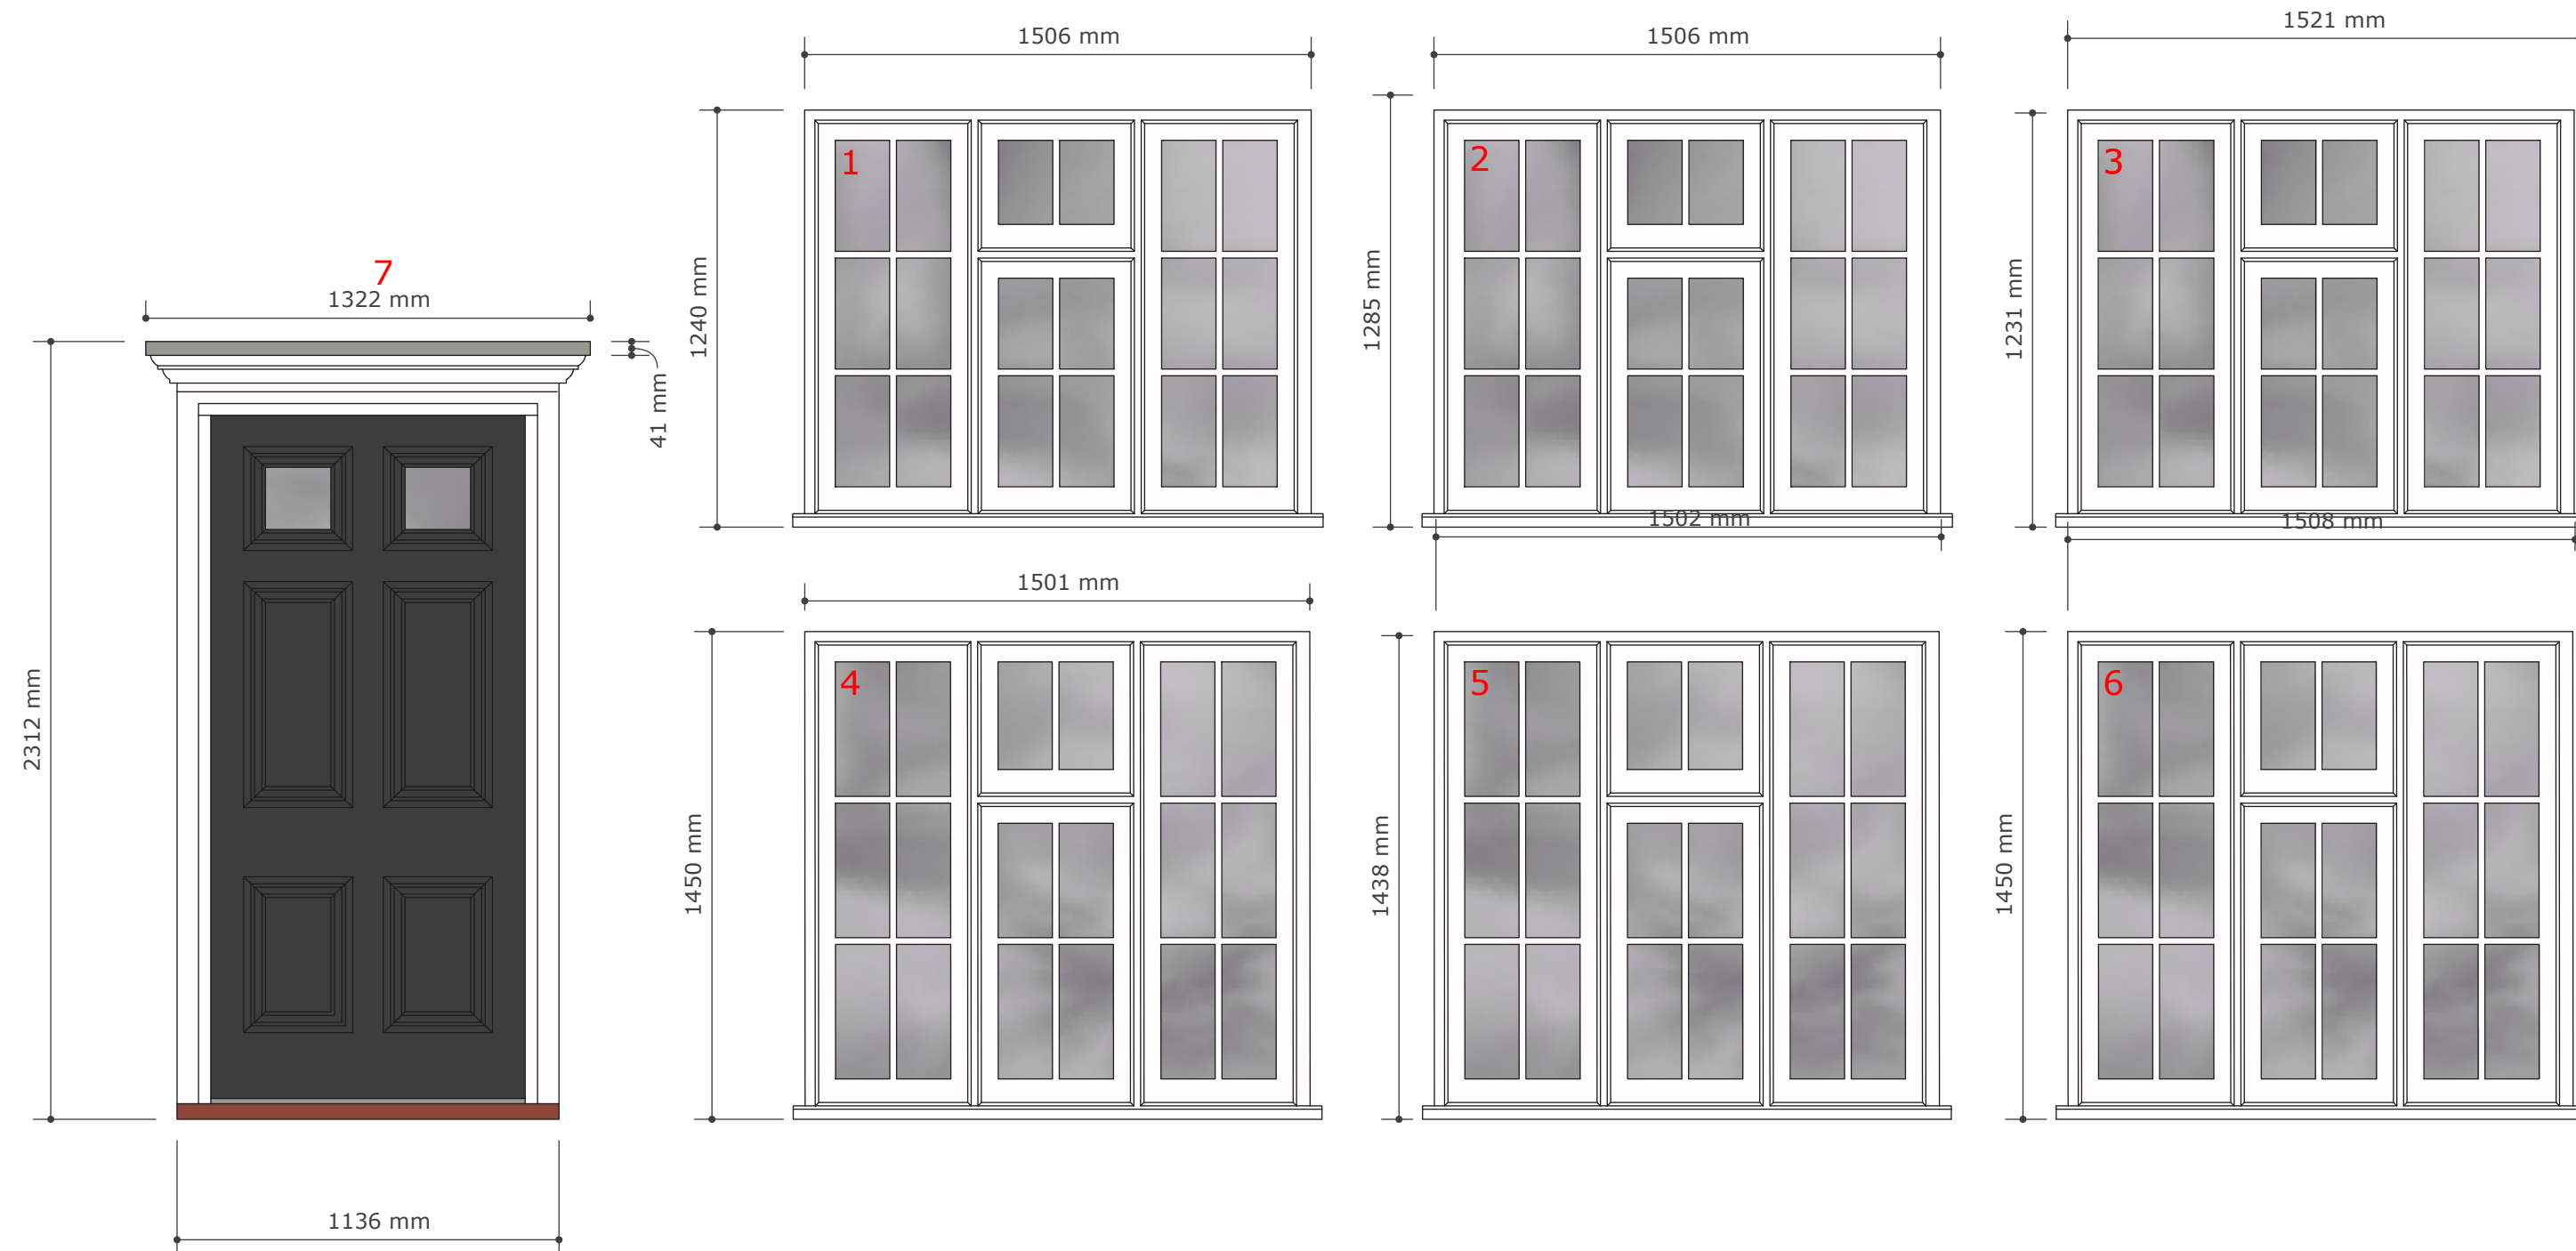

**SCALE 1:20**

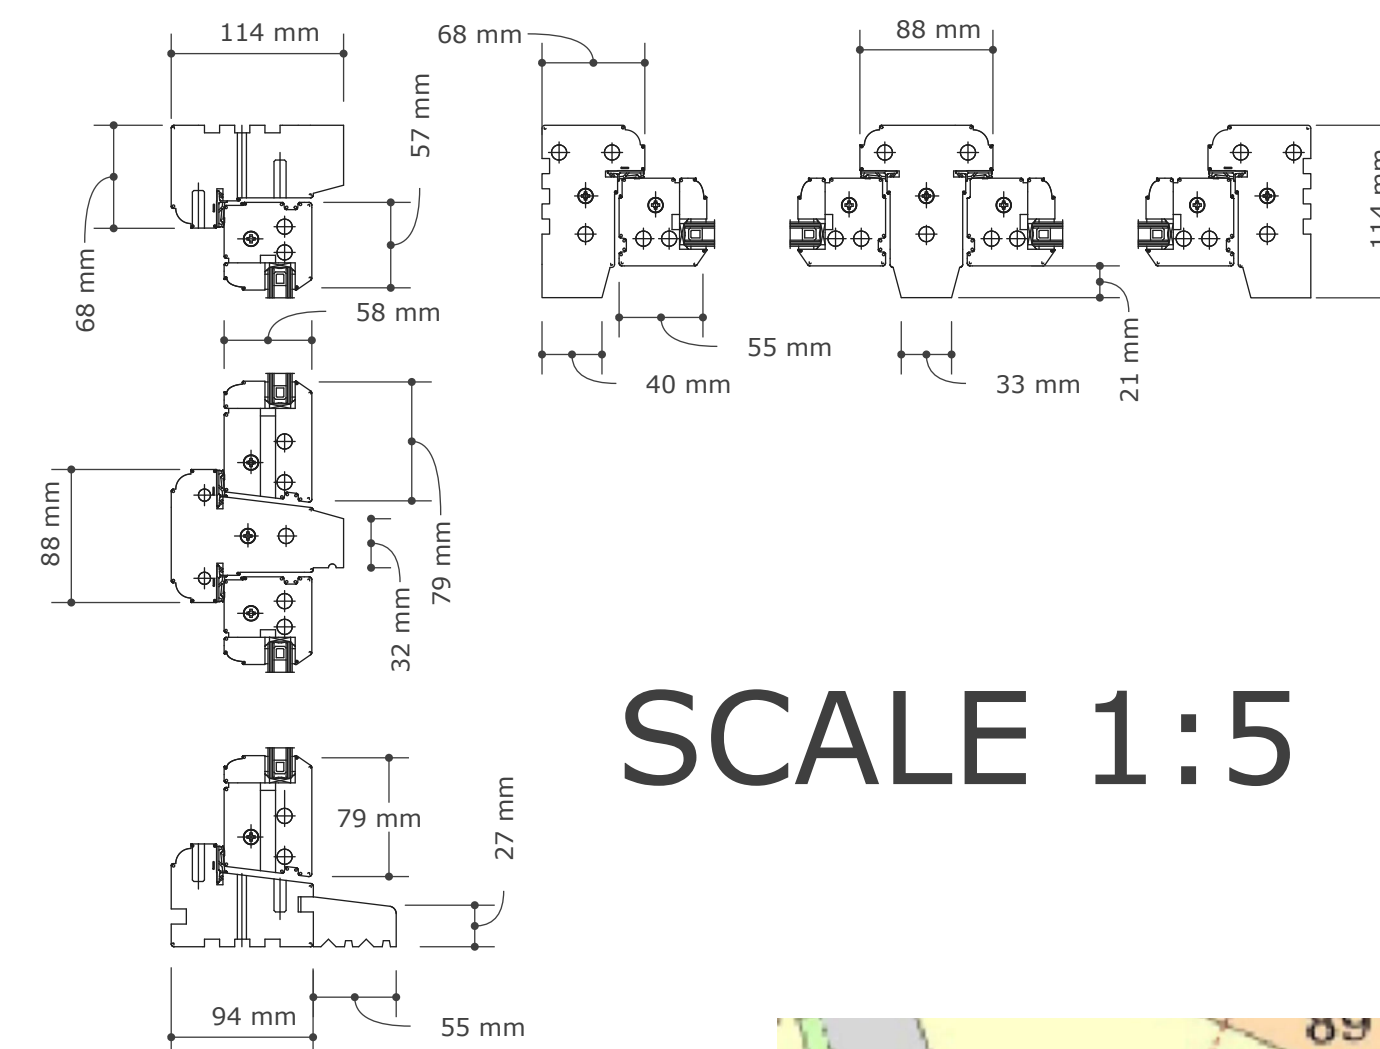

**SCALE 1:5**

