



NOTES:
 Dimensions and levels to be verified on site by the contractor.
 Any discrepancies are to be notified immediately.
 Copyright is reserved by Belvoir Architecture and the drawing is issued on the condition that it is not copied, reproduced, retained or disclosed to any unauthorised person, either wholly or in part without consent. If in doubt, ask.

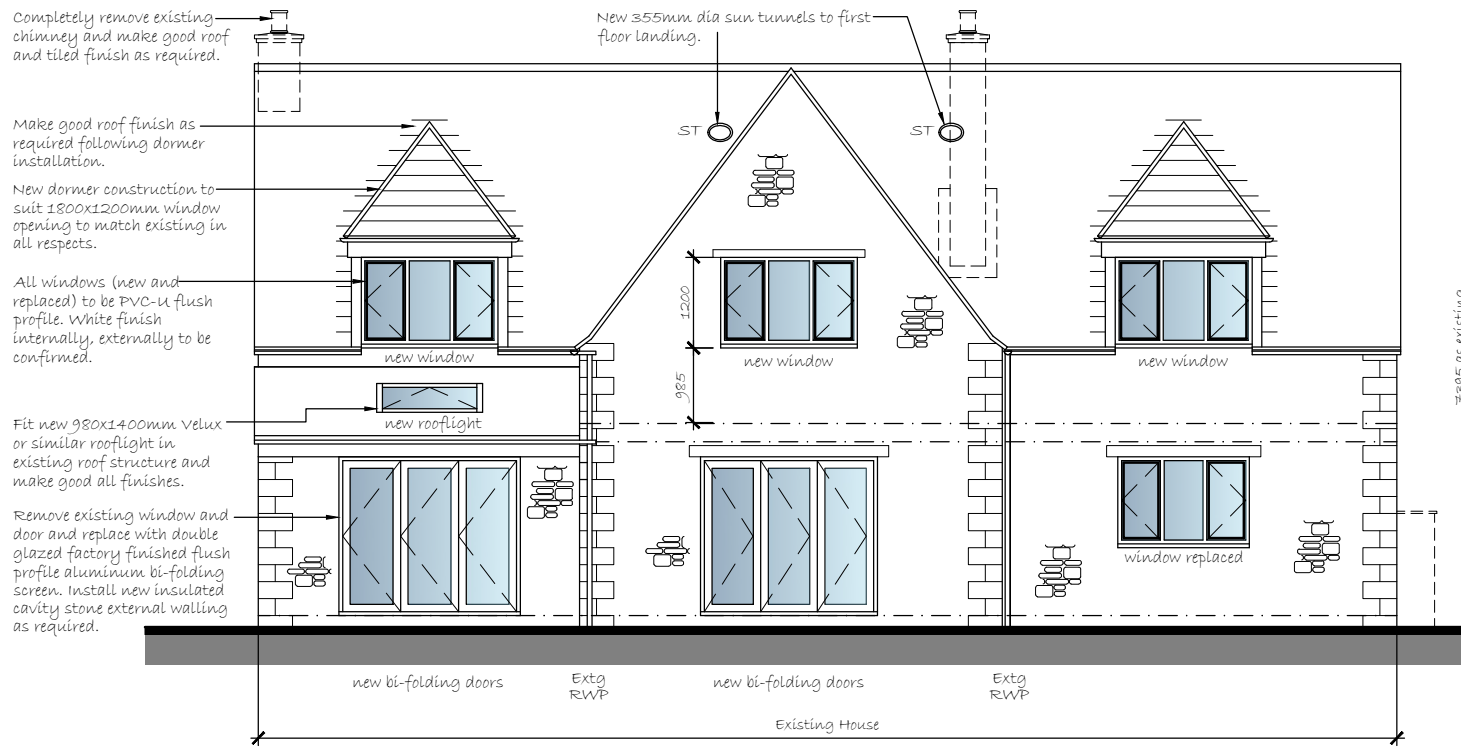


Rear Elevation (east) @ 1:100

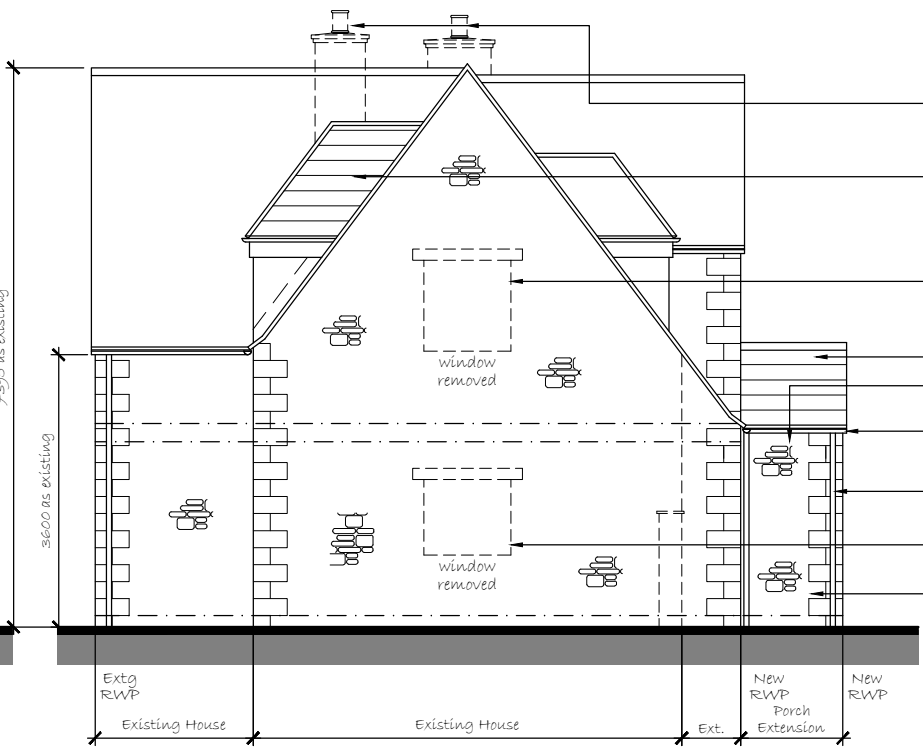


Side Elevation (north) @ 1:100



Front Elevation (west) @ 1:100

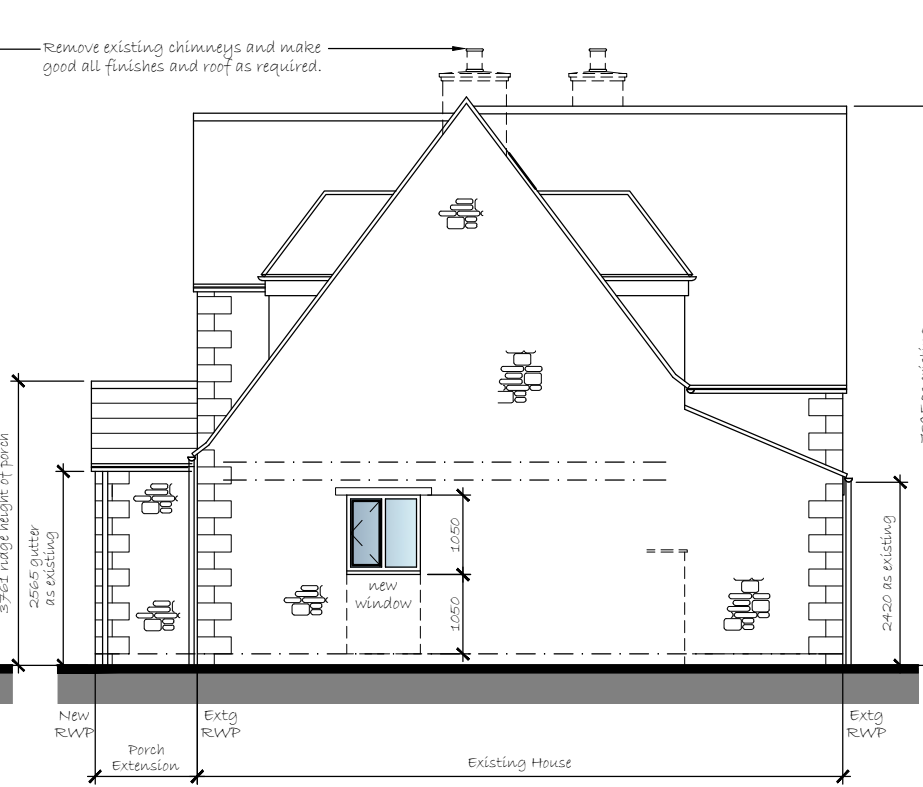

Side Elevation (south) @ 1:100

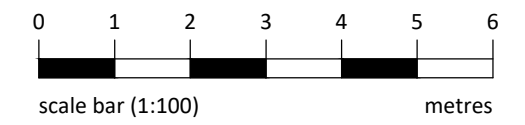

BELVOIR
 ARCHITECTURE

Telephone: 07787 962823
 Email: info@belvoirarchitecture.co.uk
 Website: belvoirarchitecture.co.uk

Client:
Orchard House
 16a Church Street
 East-on-the-Hill
 Stamford. PE9 3LL.

Drawing Title:
Elevations as Proposed

Scale @ A3: **1:100** Date: **10/22**

Drawing No: **CS-07** Revision: **A**