

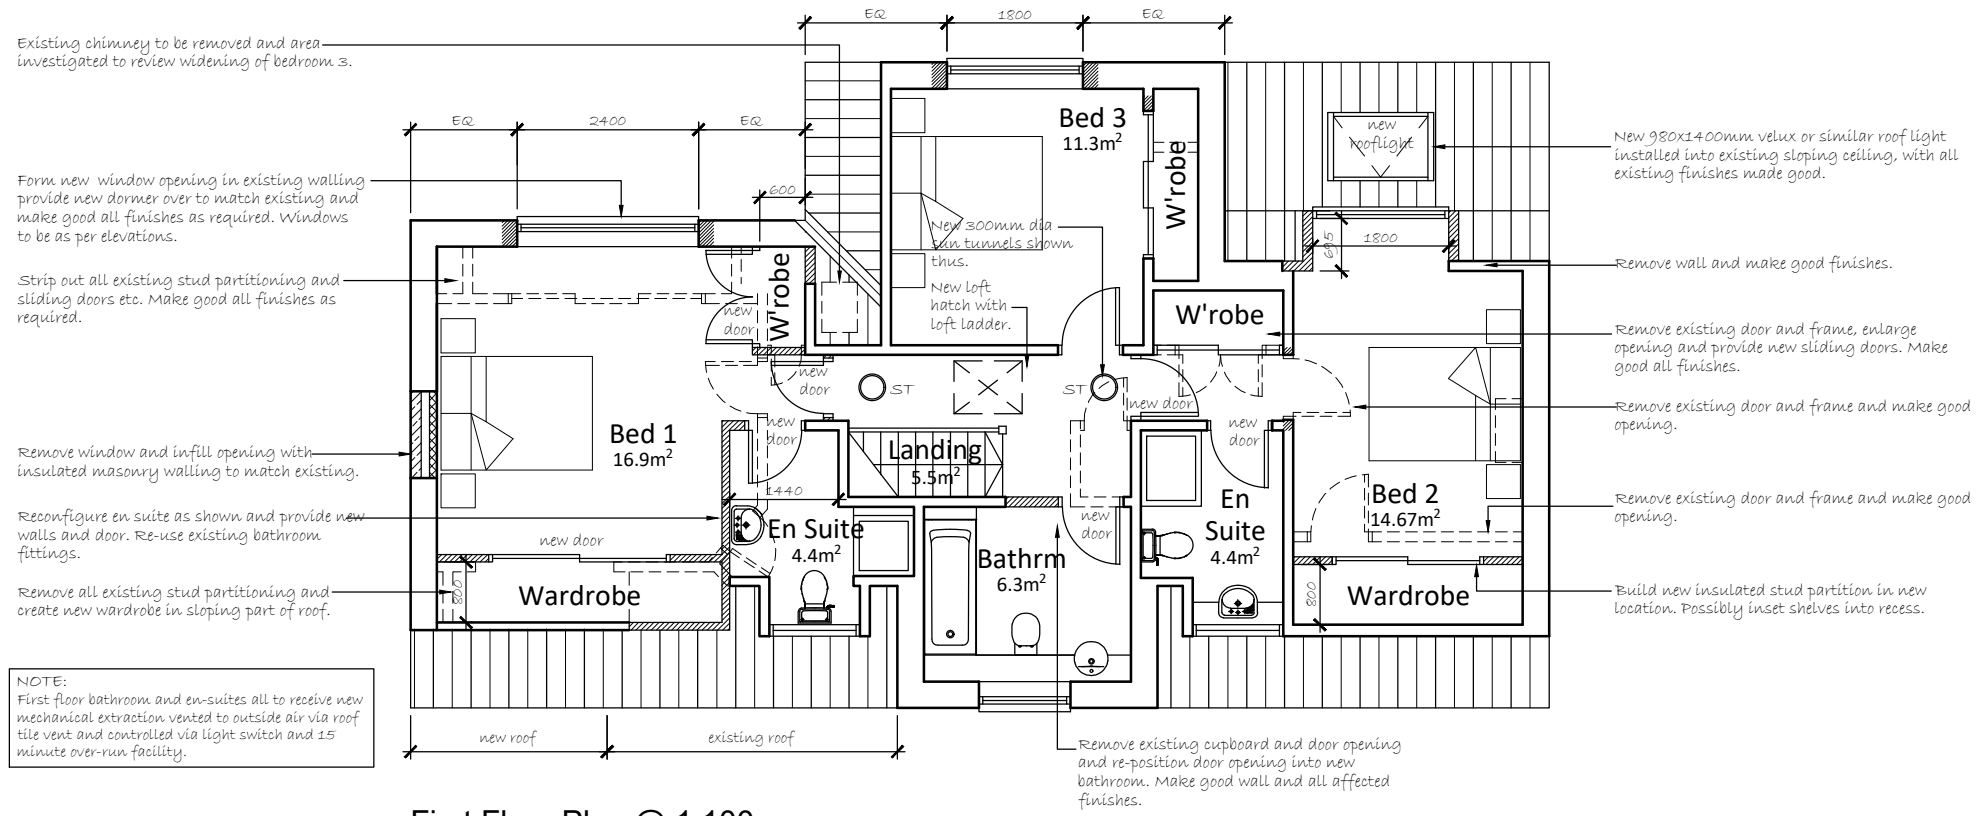


NOTES:  
 Dimensions and levels to be verified on site by the contractor.  
 Any discrepancies are to be notified immediately.  
 Copyright is reserved by Belvoir Architecture and the drawing is issued on the condition that it is not copied, reproduced, retained or disclosed to any unauthorised person, either wholly or in part without consent. If in doubt, ask.

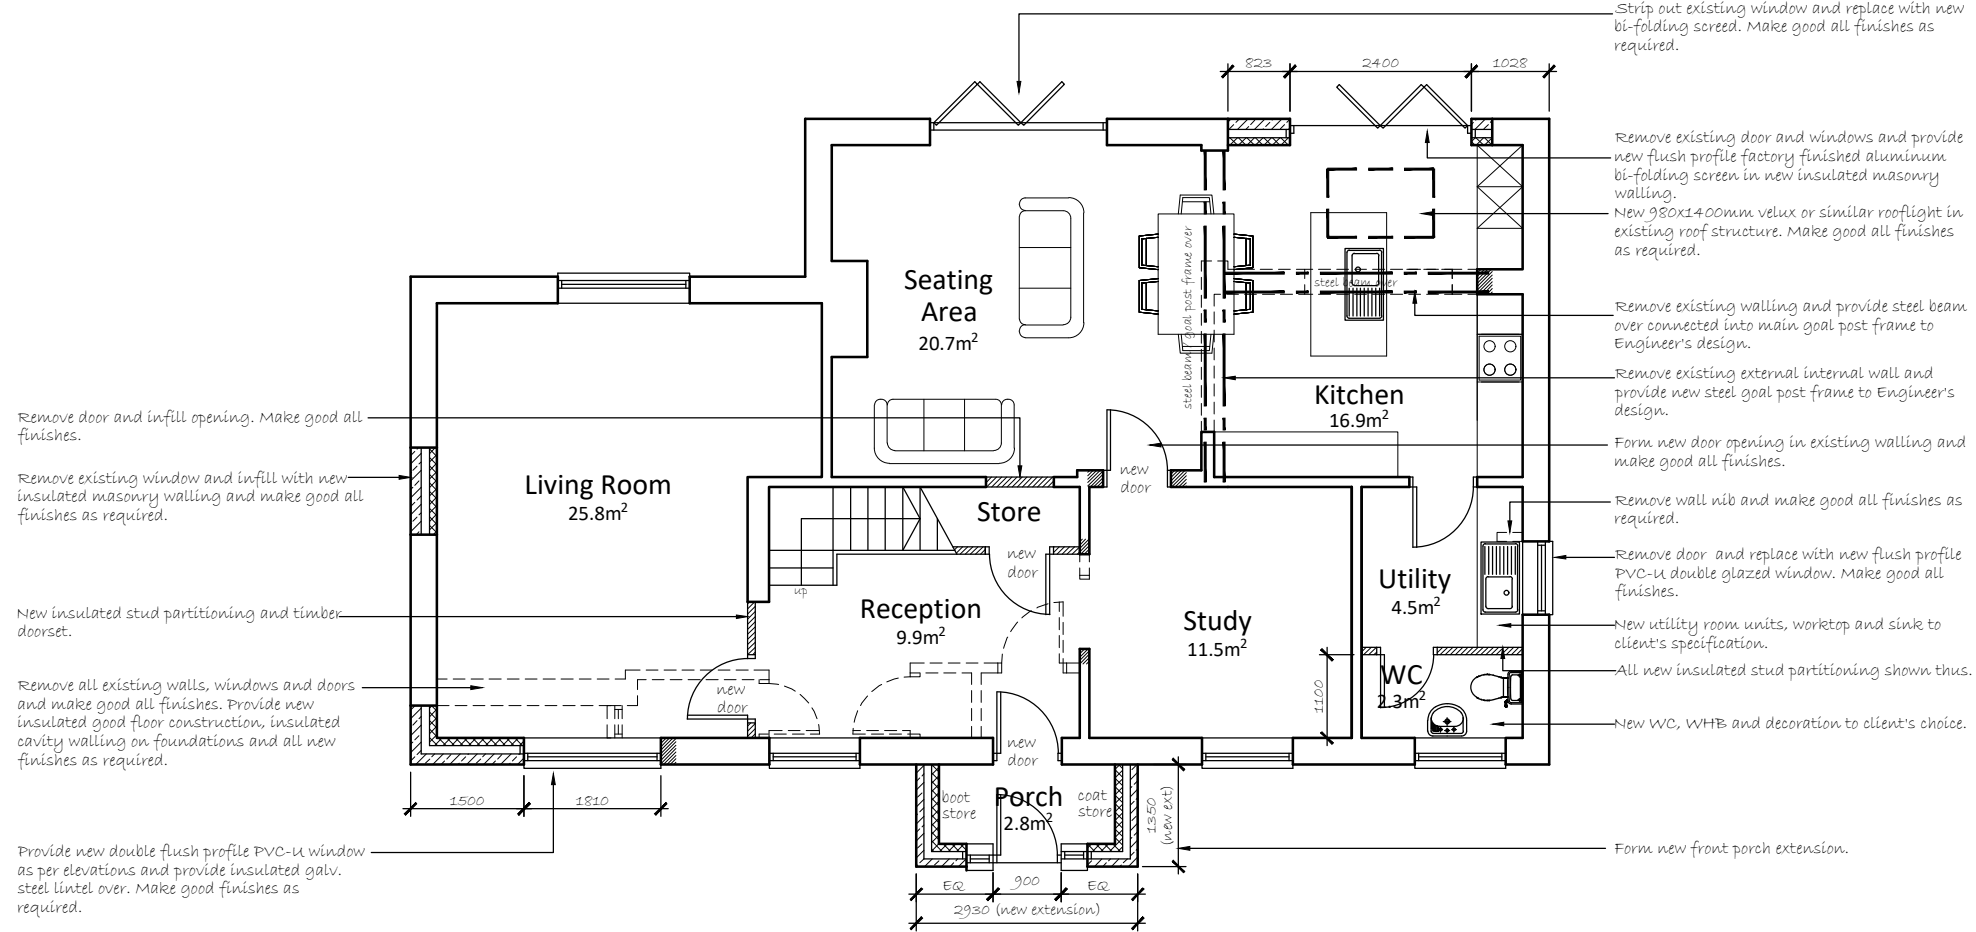

First Floor Plan @ 1:100

 

Ground Floor Plan @ 1:100

**BELVOIR**  
 ARCHITECTURE

Telephone: 07787 962823  
 Email: info@belvoirarchitecture.co.uk  
 Website: belvoirarchitecture.co.uk

Client:  
**Orchard House**  
**16a Church Street**  
**East-on-the-Hill**  
**Stamford. PE9 3LL.**

Drawing Title:  
**Plans as Proposed**

Scale @ A3: **1:100** Date: **10/22**

Drawing No: **CS-06** Revision: **A**