


PROPOSED DEVELOPMENT 56+58 H/KH ST,  
FARNINGHAM DA4 0DS SEPT 2022

DWGS 22/A/1; 22/A/2; 22/A/3; 22/A/4; 22/A/5; 22/A/6 REFER  
P. THOMAS: ARCHITECTURAL PROJECTS 01474-703602


No 55 [NOT LISTED]

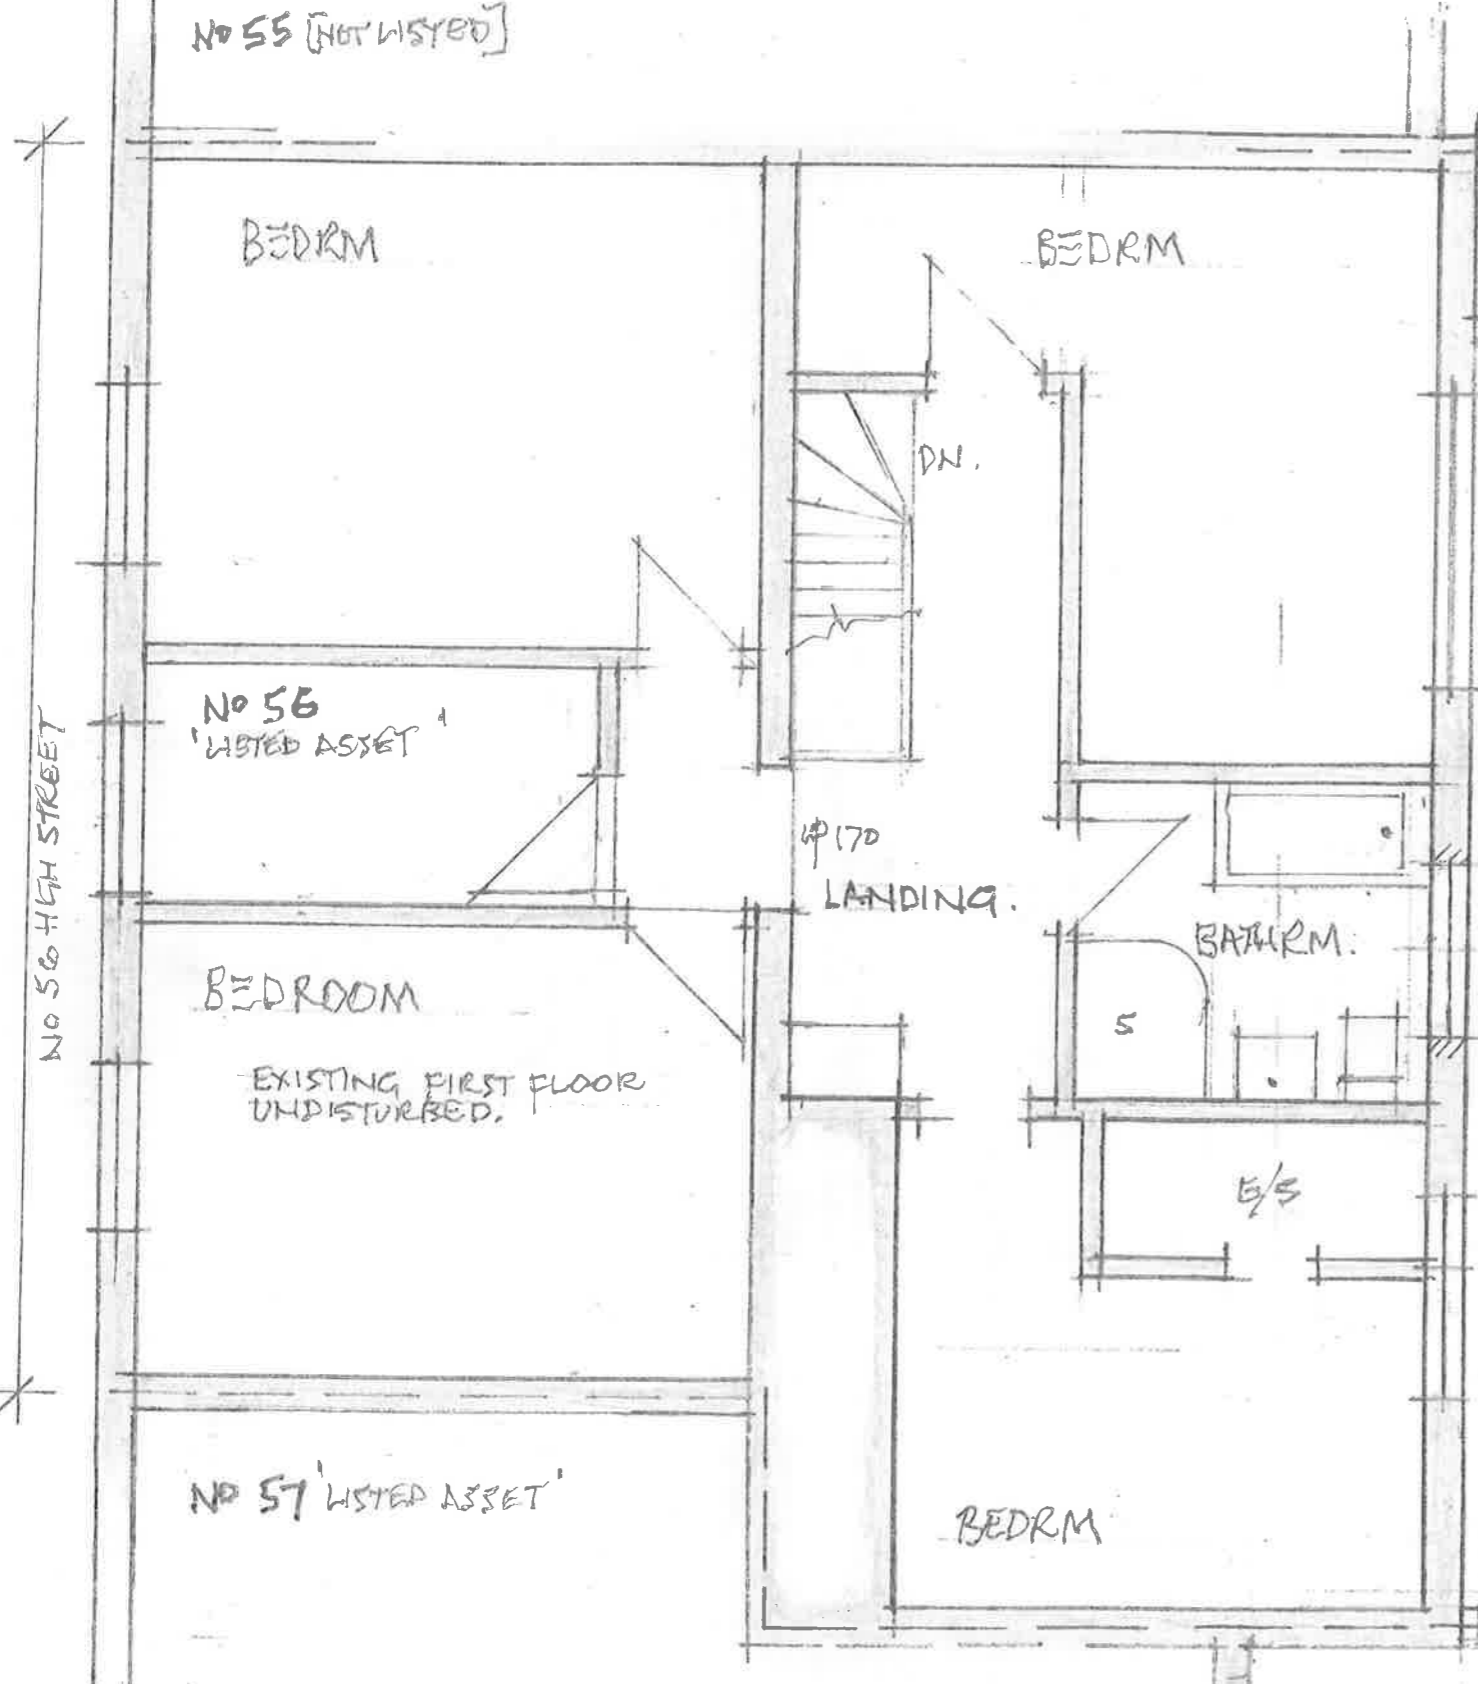

FIRST FLOOR PLAN AS PROPOSED  
SCALE = 1:50



REAR ELEVATION [NORTH]  
SCALE: 1:100

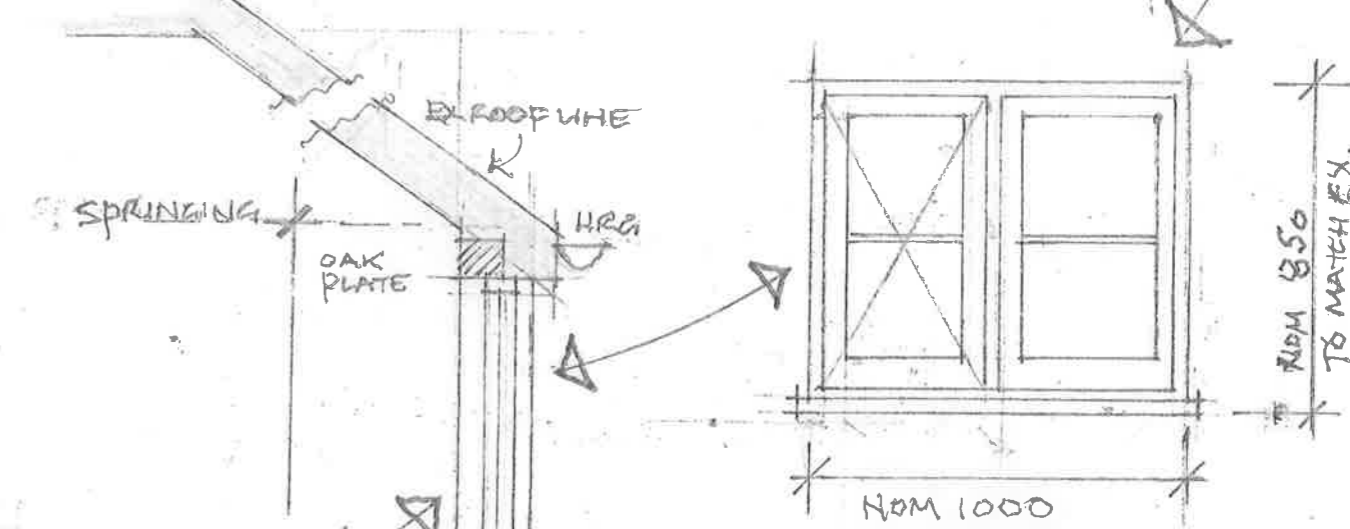

CROSS SECTION  
SCALE 1:20

SEVENOAKS DISTRICT COUNCIL  
REC'D 07 NOV 2022  
COMMUNITY & PARTICIPATING SERVICES

AMENDMENT 'B' NOV 2022  
DRAWING REFERS TO  
PROPOSED ALTERATIONS  
SDC LETTER 1/11/22 REFERS  
REF 22/02844/FUL  
DWG NO 22/A/1B