



1 SOUTH ELEVATION

 

2 WEST ELEVATION

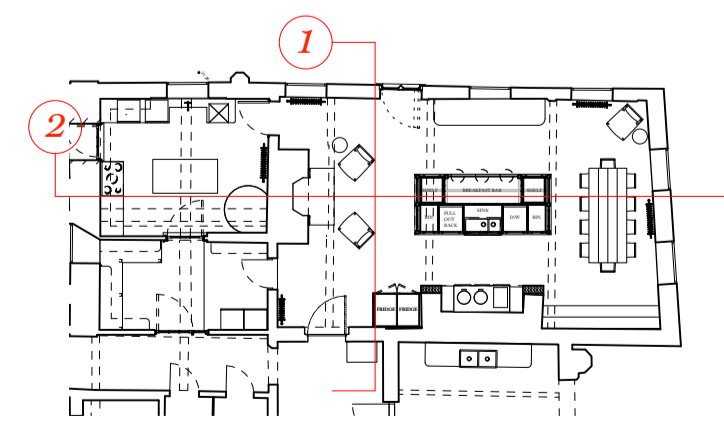

P1	Issued for Planning	02.11.22
REV. NO.	AMENDMENT	DATE

Ben Pentreath
 3 Lamp Office Court
 Lambs Conduit Street
 London WC1N 3NF
 T +44 (0) 20 7430 2424
 benpentreath.com

PROJECT: HELMINGHAM HALL

TITLE: PROPOSED KITCHEN
 SOUTH AND WEST ELEVATIONS

DRAWING NO: A-101.2	REV. NO: P1
SCALE: 1:25@A1 1:50@A3	DRAWN BY: AM
DATE: 02.11.22	CHECKED BY: RJC

All dimensions to be checked on site.
 All designs © Ben Pentreath Ltd 2020. Not to be reproduced without permission