

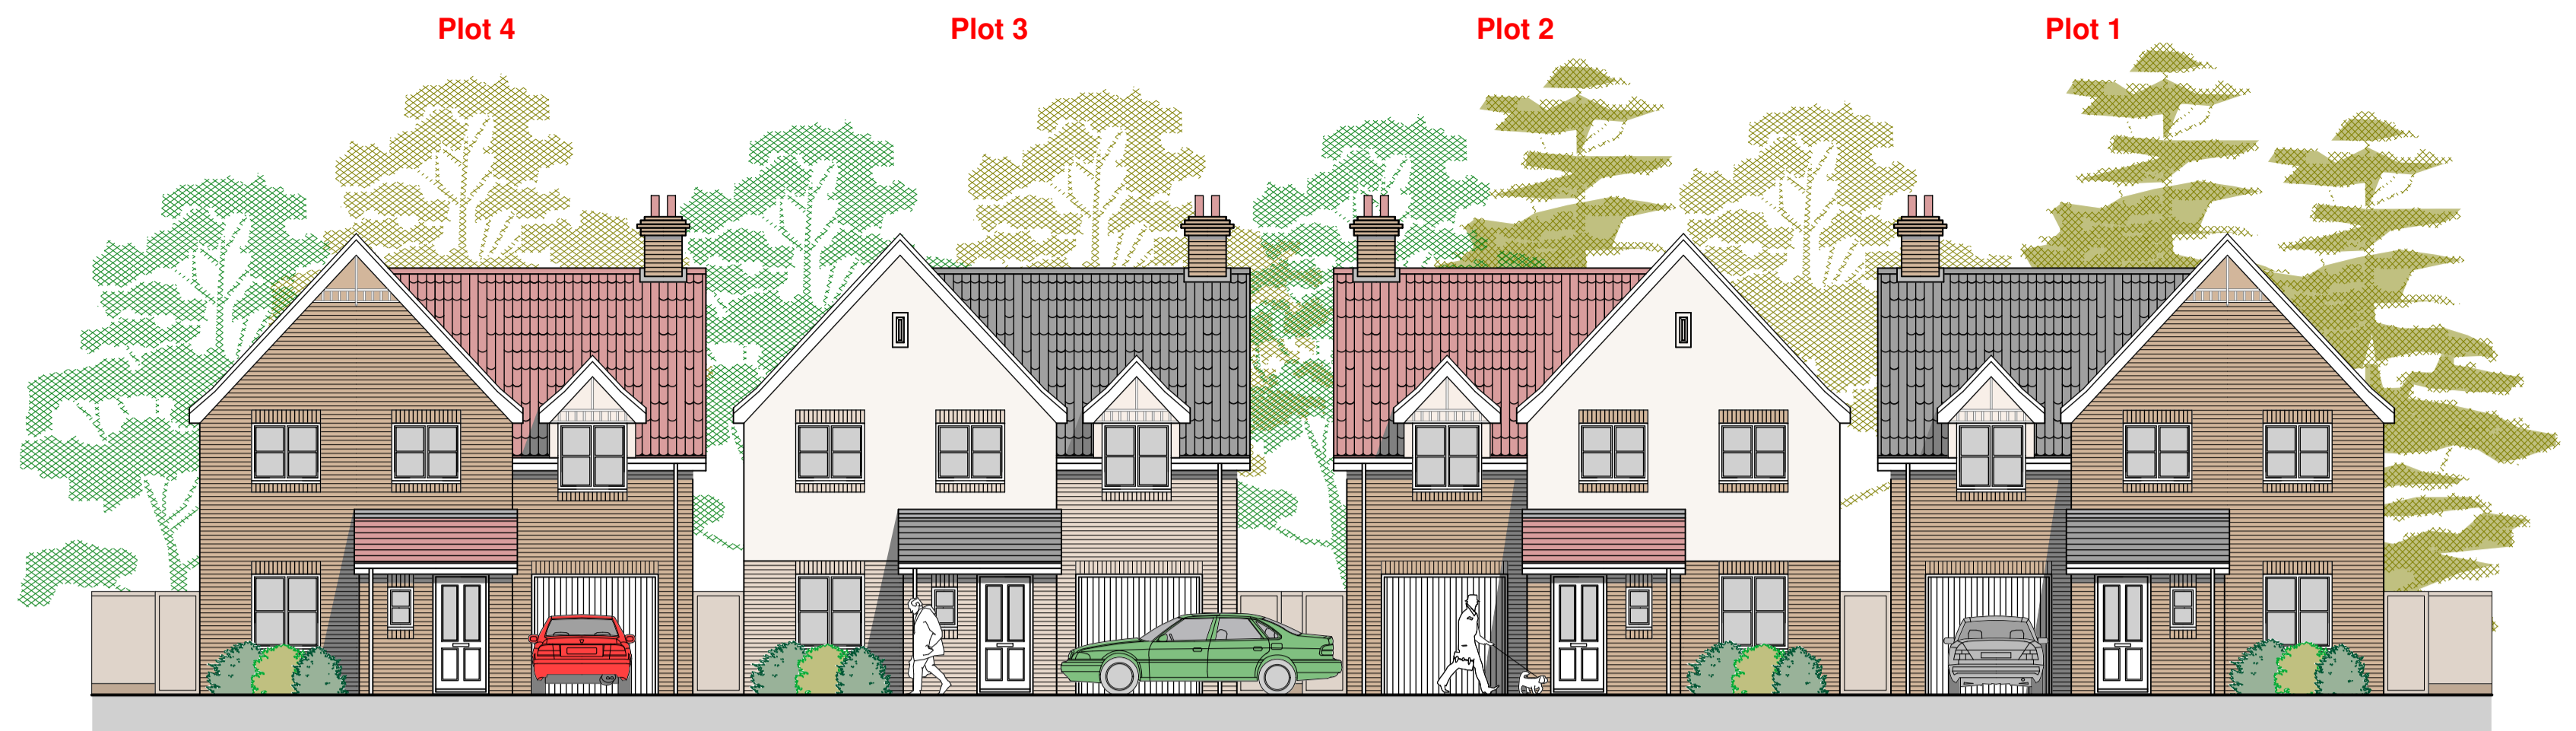



Materials:
Windows (All Plots) - UPVC Coloured White
Doors (All Plots) - UPVC Coloured White
Gutters, Fascia, Downpipes (All Plots) - UPVC Coloured White
Brickwork (Plots 1, 2 & 4) - KEMPTON WEATHERED ANTIQUE BRICK Camtech Building Products Ltd, 65mm machine made stock bricks laid in Stretcher Bond
Brickwork (Plot 3) - ACTON YELLOW ANTIQUE BRICK Camtech Building Products Ltd, 65mm machine made stock bricks laid in Stretcher Bond
Render (Plots 2 & 3) - Feature render panel, front only, coloured cream
Tiles (Plots 2 & 4) - Redland Fenland Pantile - Terracota
Tiles (Plots 1 & 3) - Redland Fenland Pantile - Black

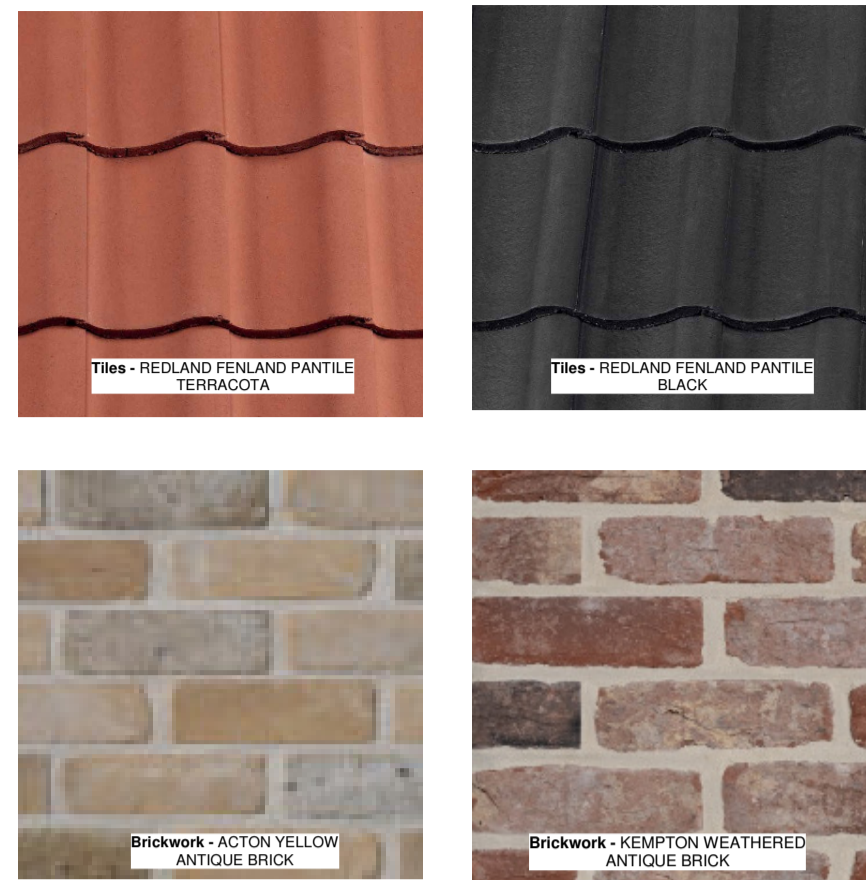


Proposed Street Elevation 1:100 @ A1

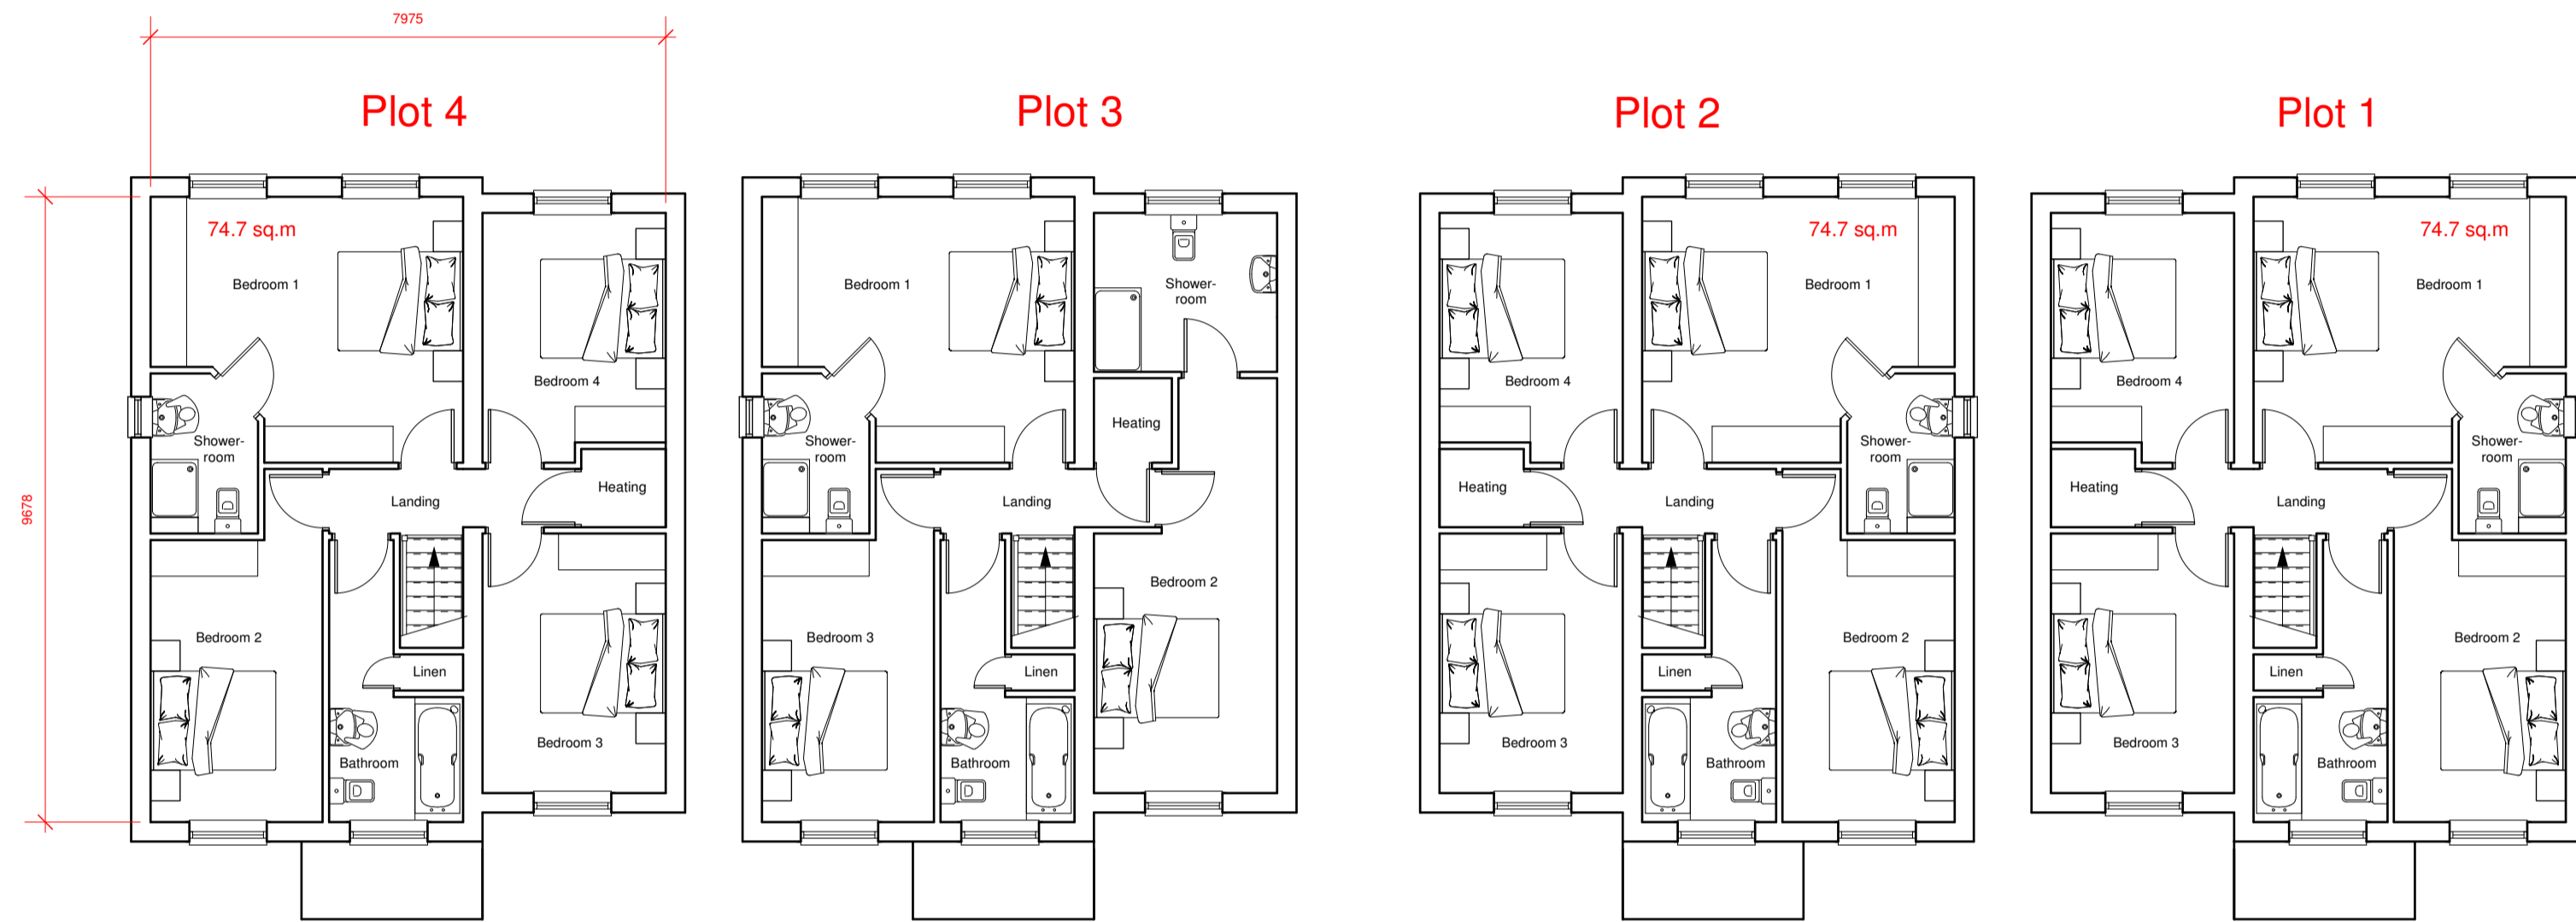

Proposed First Floor Plans 1:100 @ A1

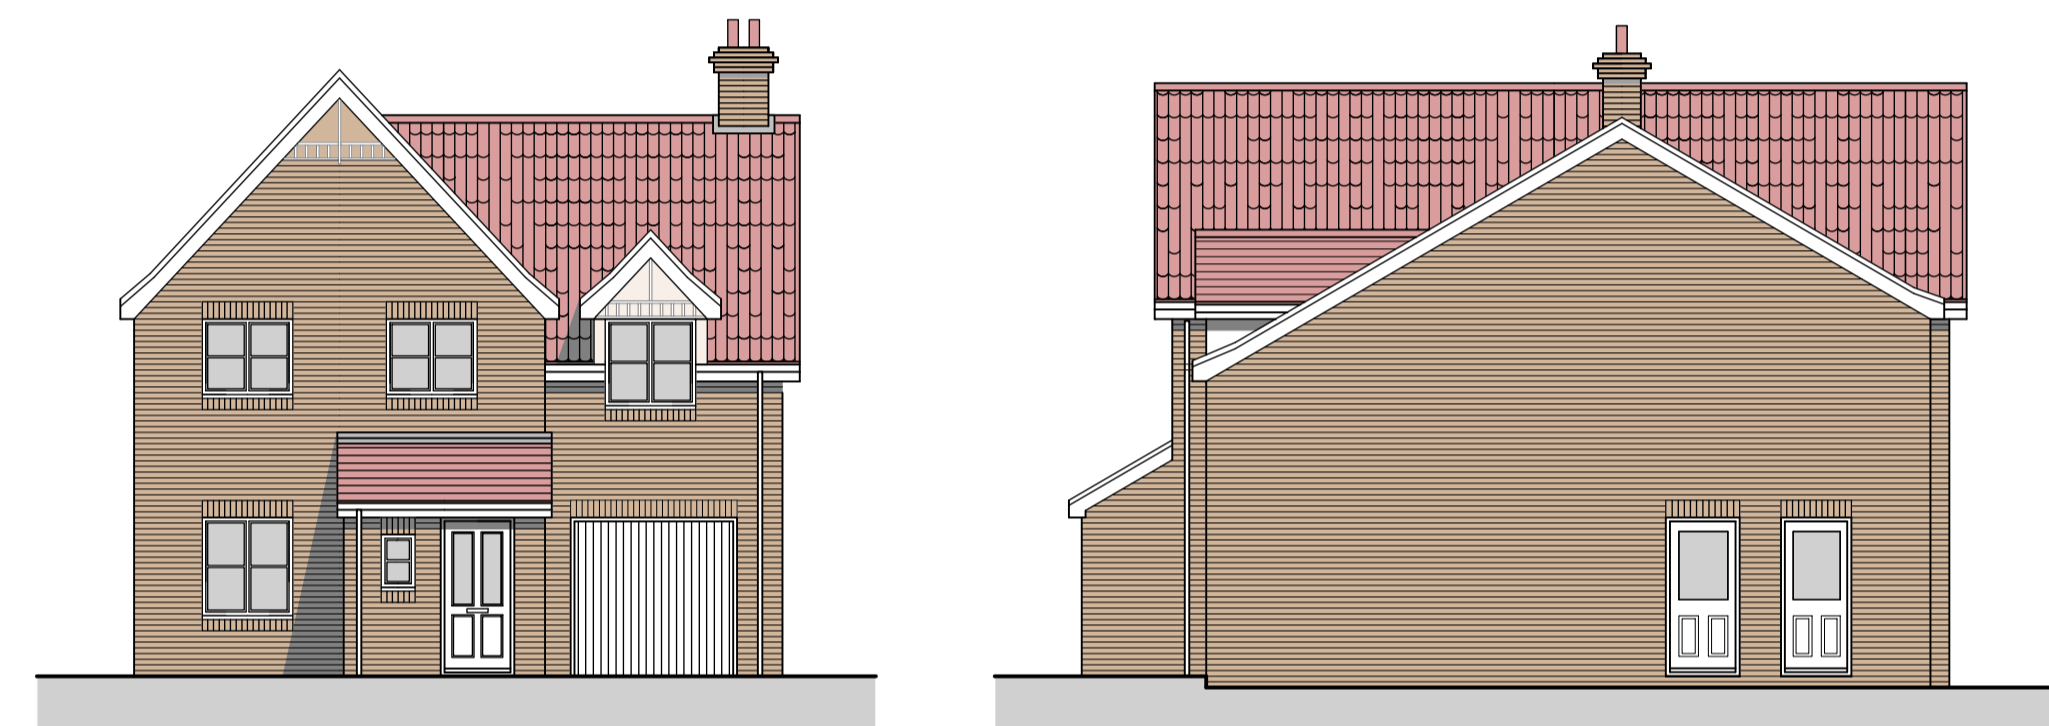

Proposed Elevations (Plots 1, 2, 3 & 4) 1:100 @ A1

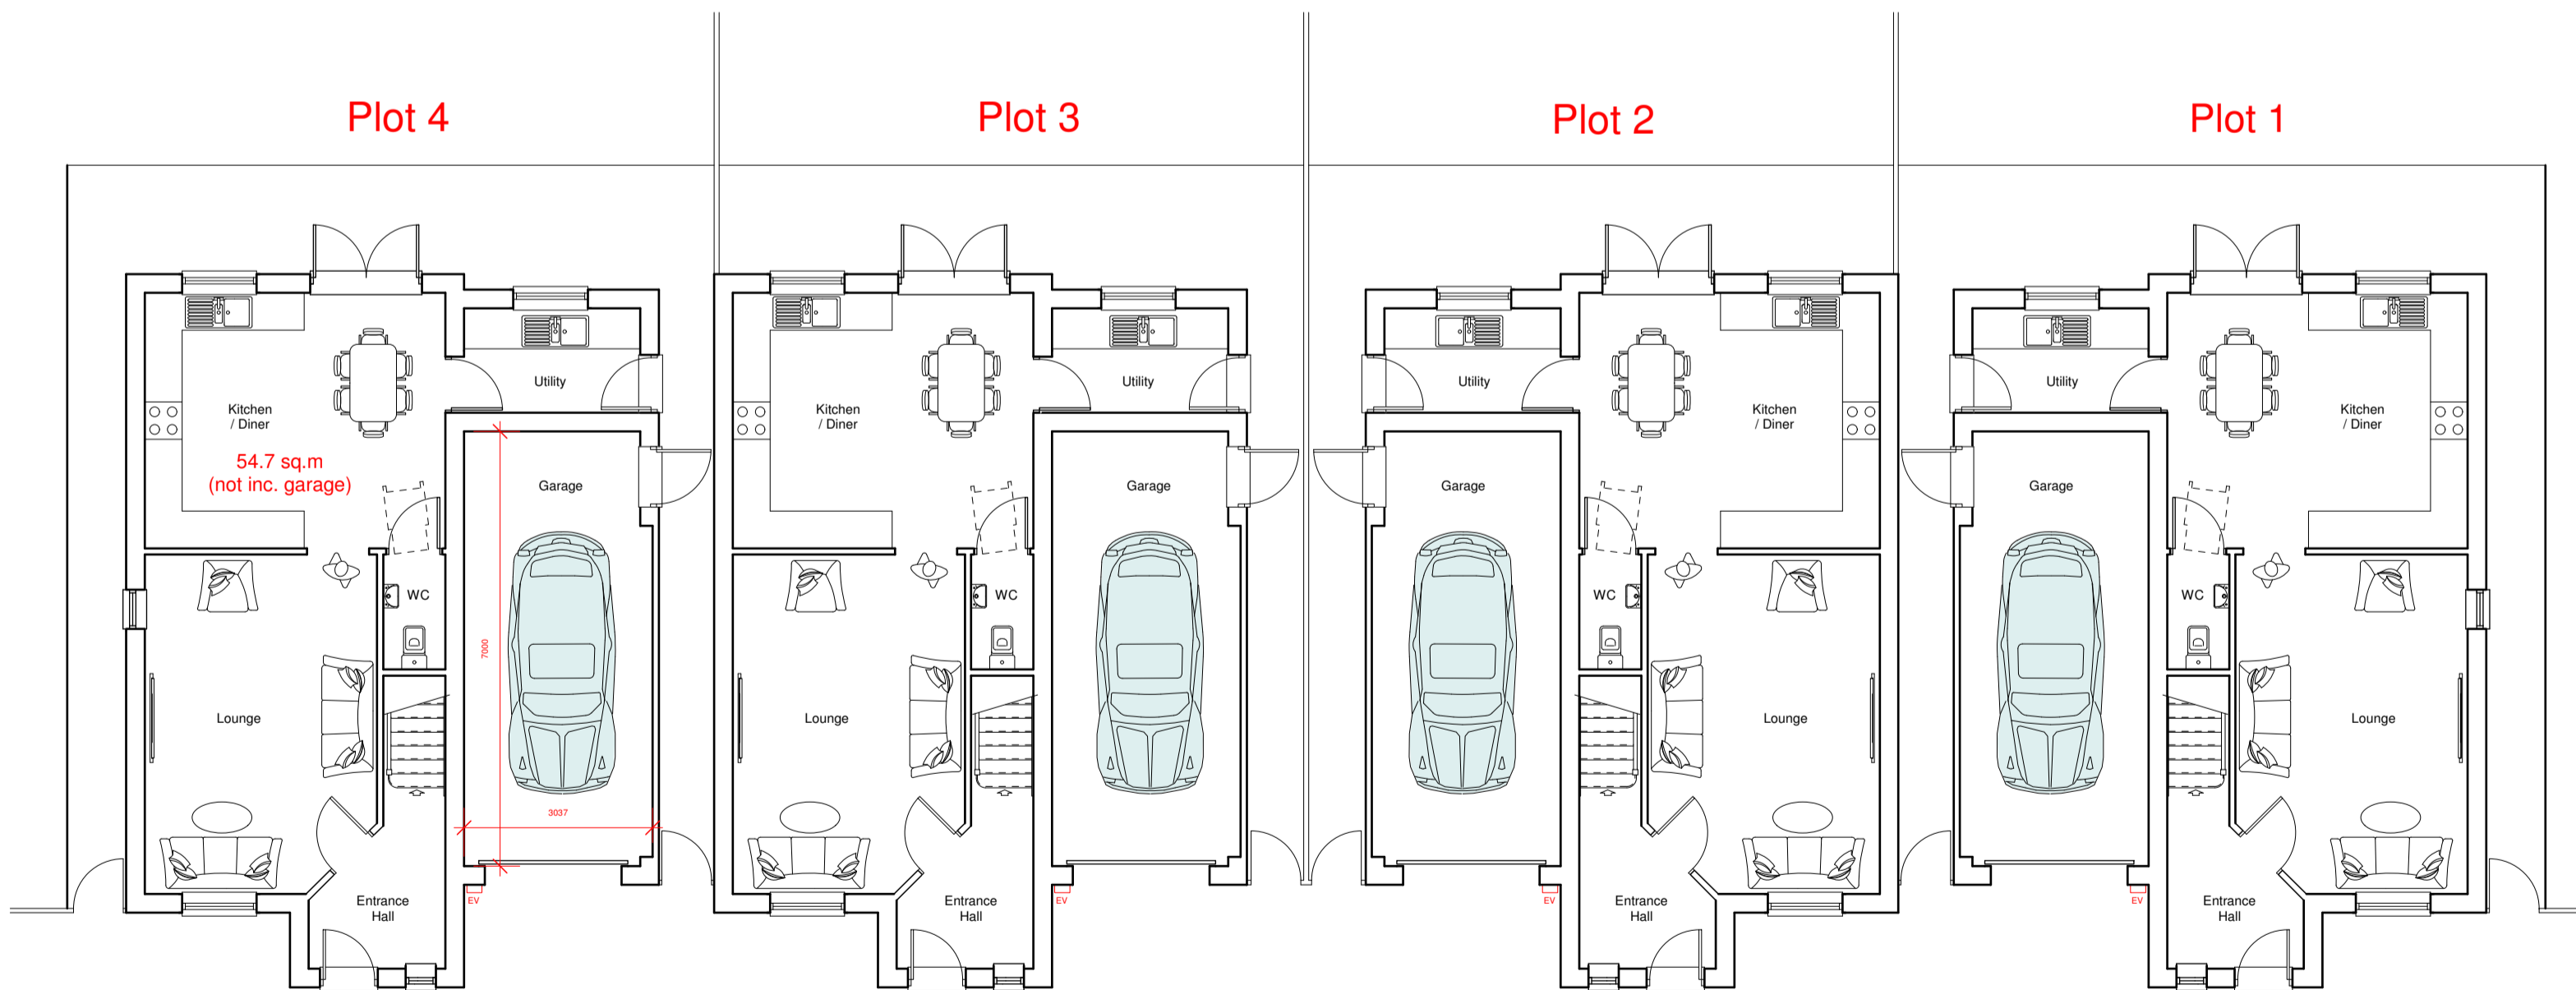

Proposed Ground Floor Plans 1:100 @ A1



Anglia Design
 architects . surveyors
 mail@angliadesign.co.uk www.angliadesign.co.uk

London Office: 30 Robin House, Newcourt Street, St Johns Wood, London NW8 7AD
 tel: 020 7722 9558 fax: 0870 131 3804
 Norwich Office: 11 Charing Cross, Norwich, Norfolk, NR2 4AX
 tel: 01603 696576 fax: 01603 764332

LAND OFF BURY ROAD, WORTHAM, DISS, IP22 1PW

PROPOSED FLOOR PLANS & ELEVATIONS

Land off Bury Road, Long Green,
 Wortham, Diss, IP22 1PW.
 For Mr. R. Foster

Date: Nov. 2022 Scale: 1:100 @ A1 Dwg No. TL-3605-22-2
 Proposed Floor Plans & Elevations