




Figured dimensions are to be used in preference to scaled ones. All dimensions to be checked by Contractor before commencing work and any discrepancies reported to this office. This drawing is the property of AJN Design & Surveying Services Ltd. Copyright is reserved by them and the drawing is issued on the condition that it is not copied, reproduced, retained or disclosed to any unauthorised person either wholly or in part without the consent of AJN Design & Surveying Services Ltd.

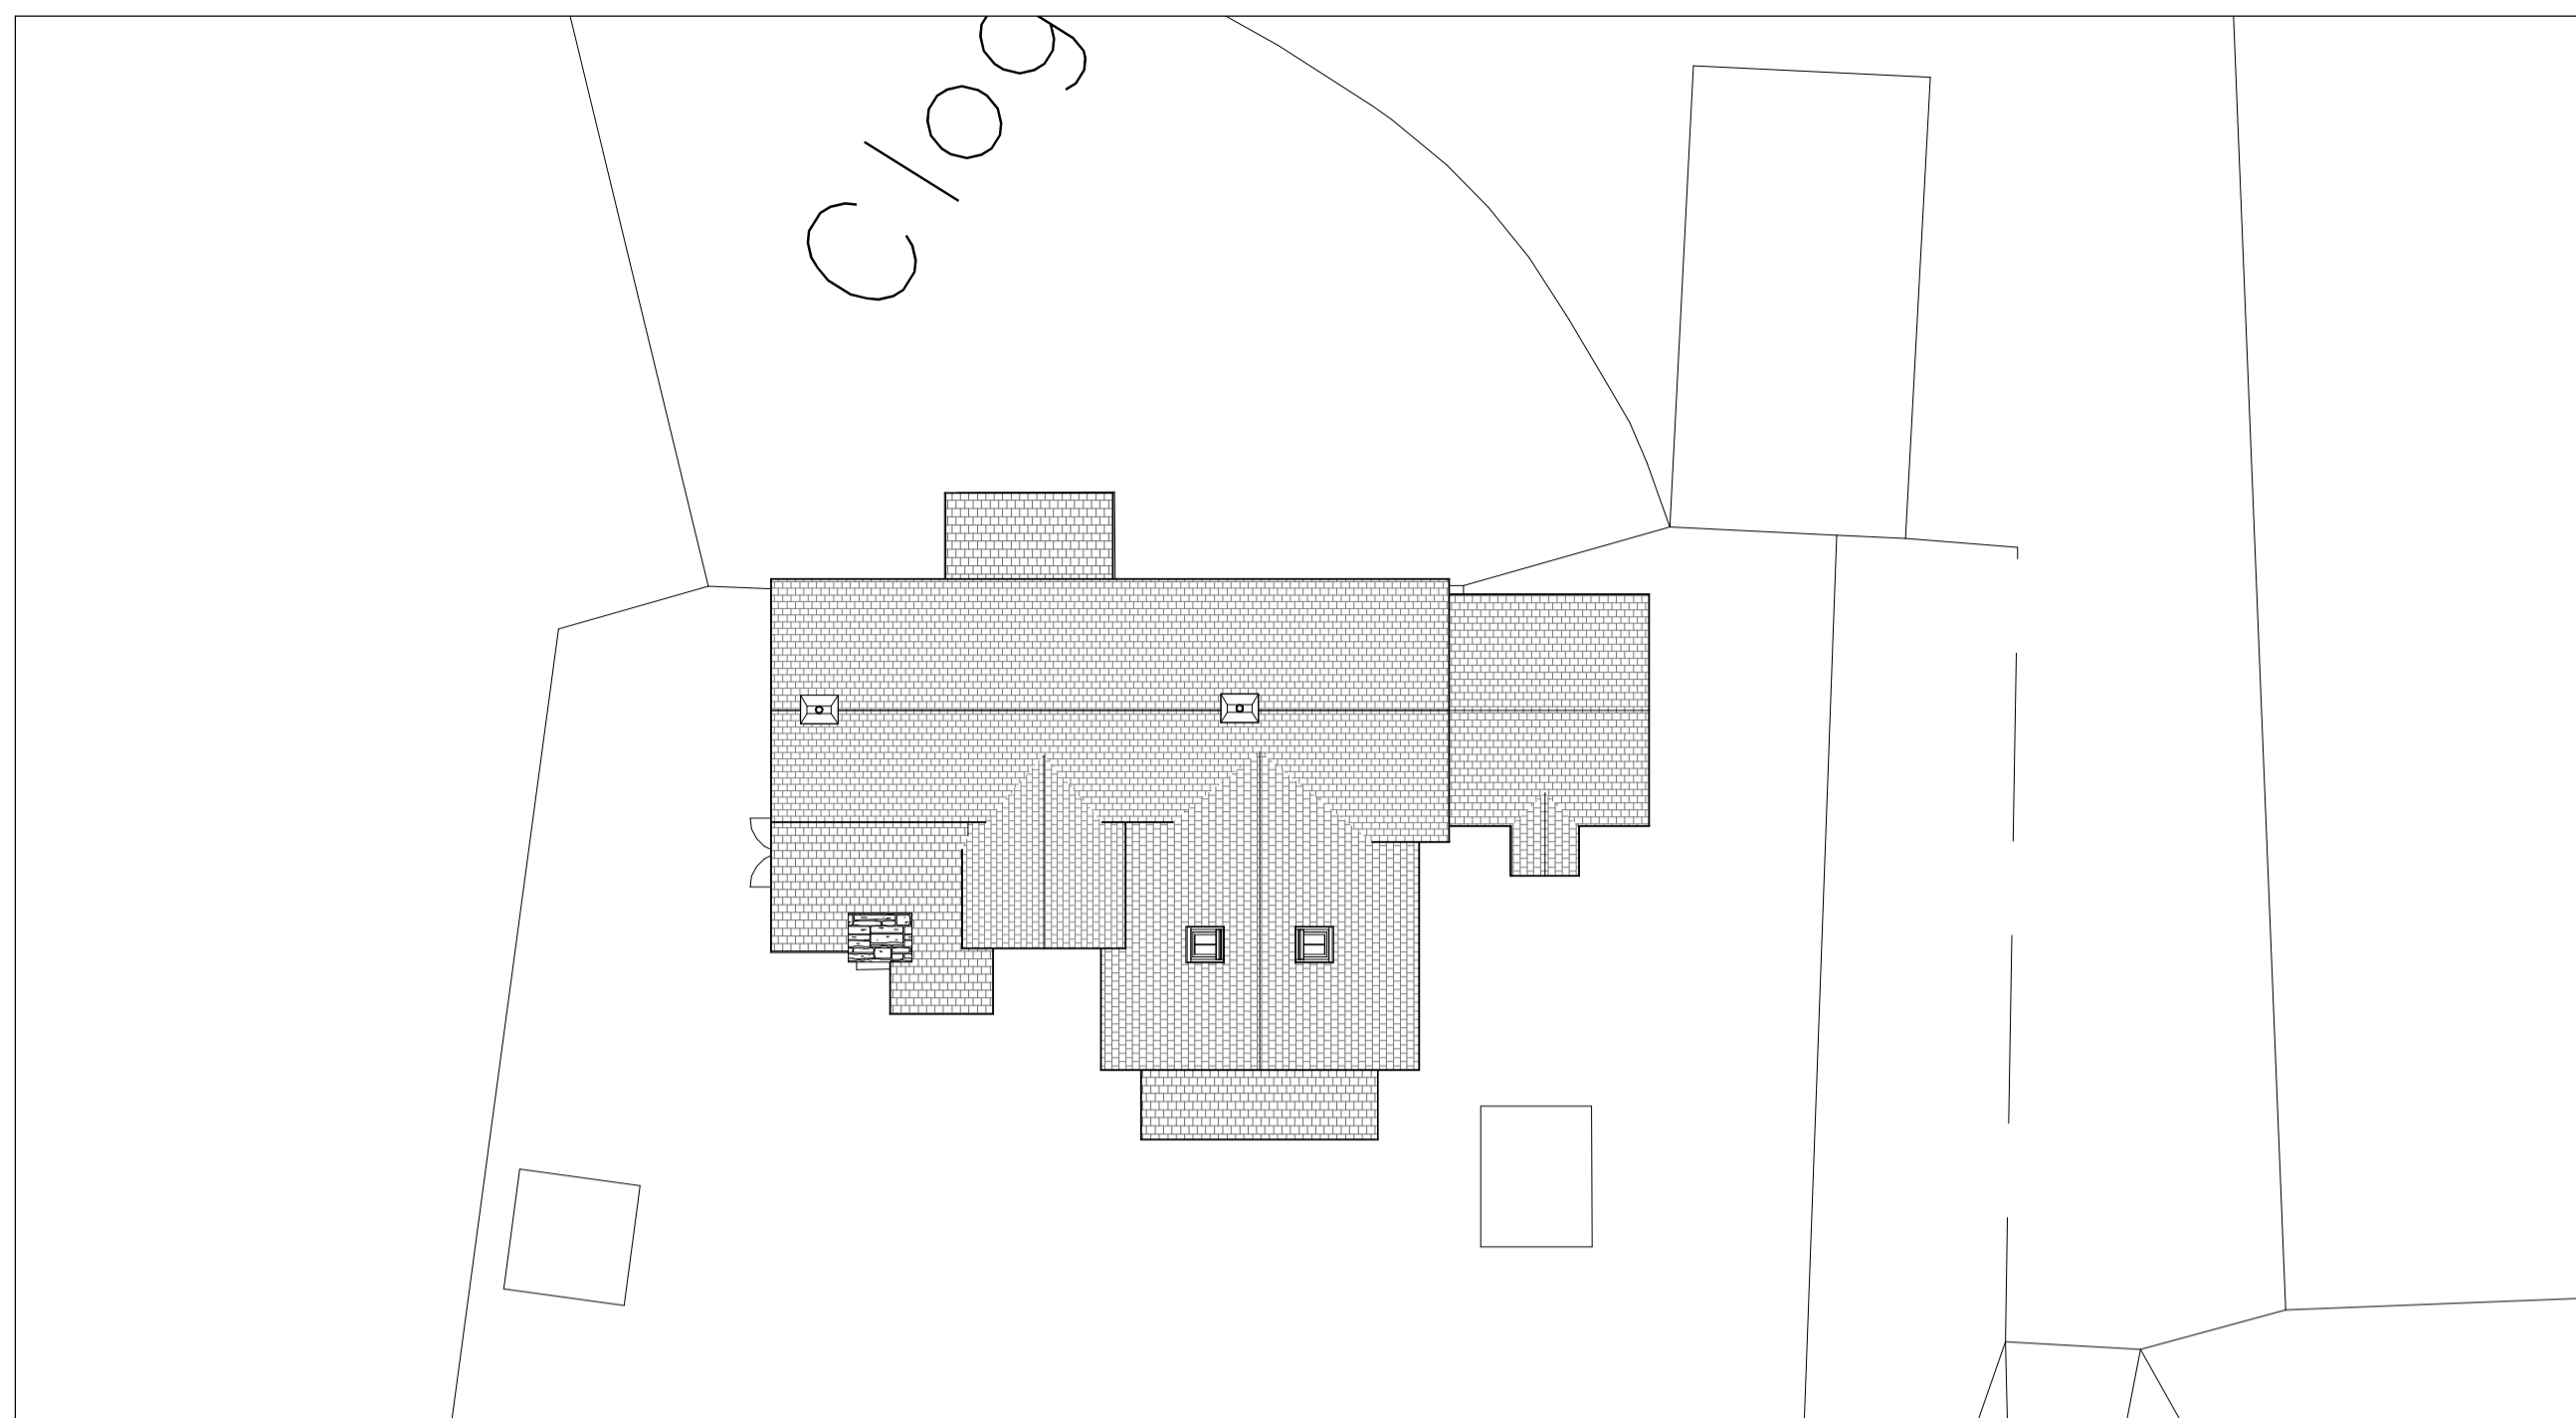


Proposed Site Plan
1 : 200

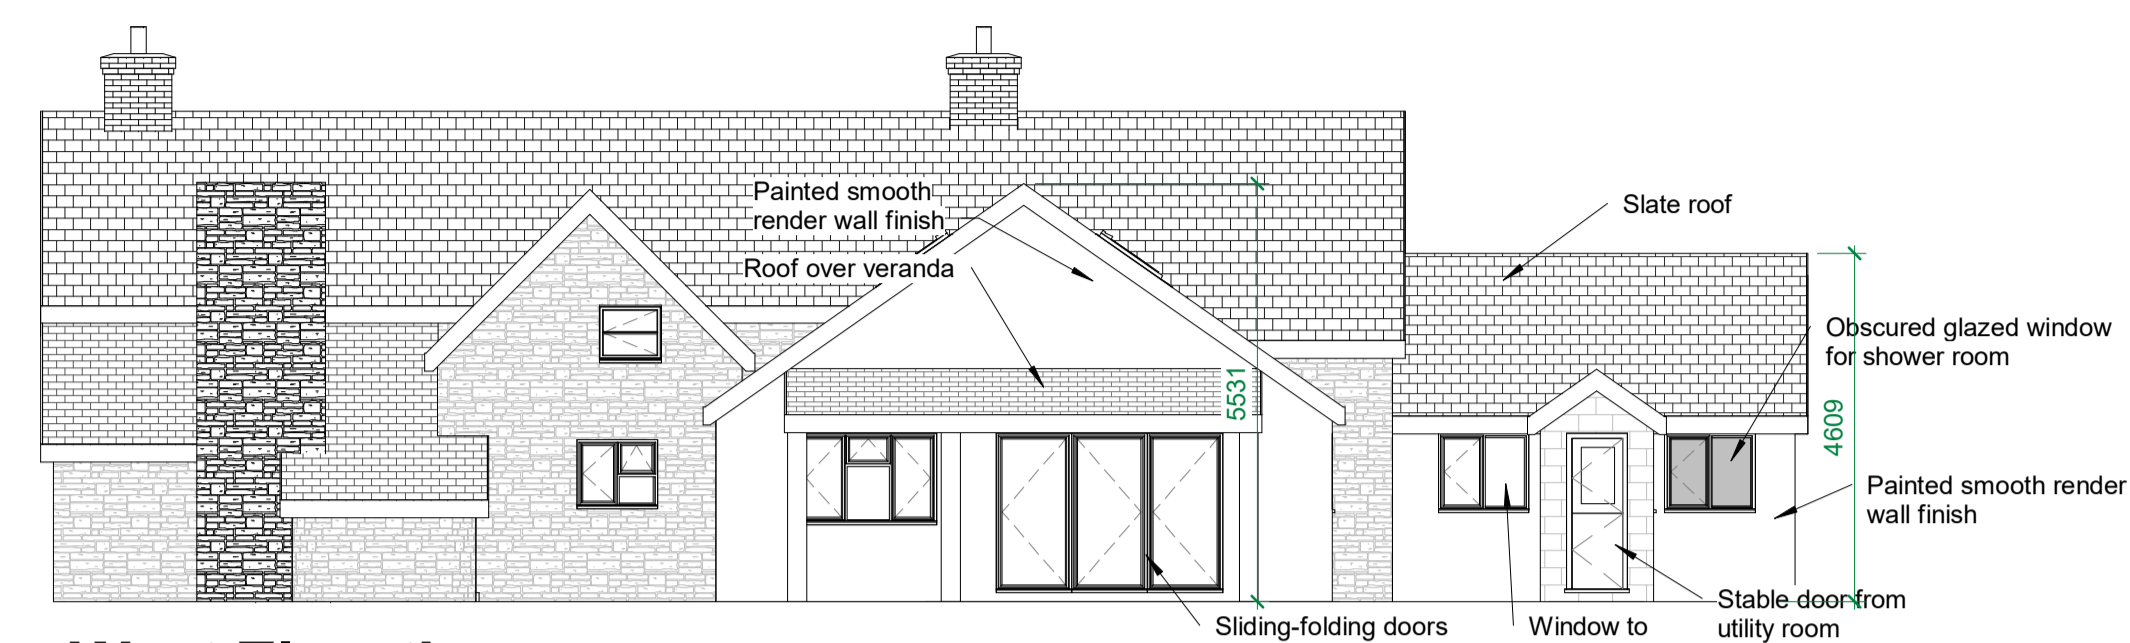


West Elevation
1 : 100

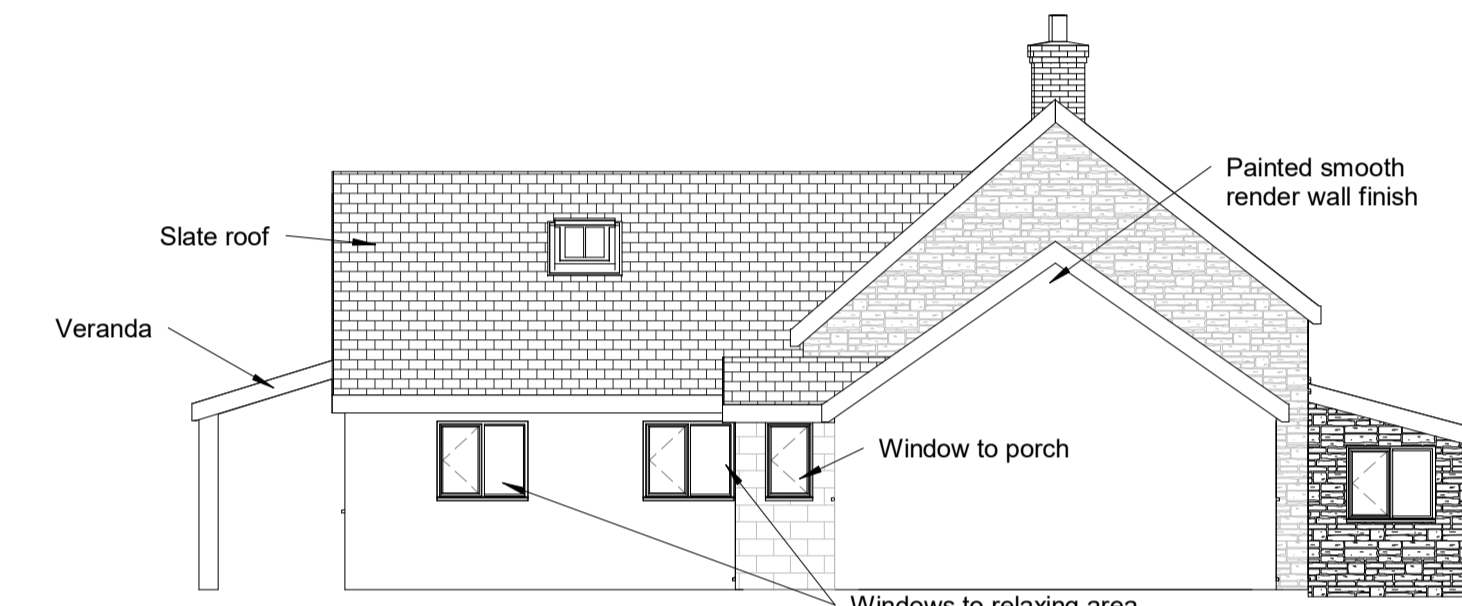

South Elevation
1 : 100

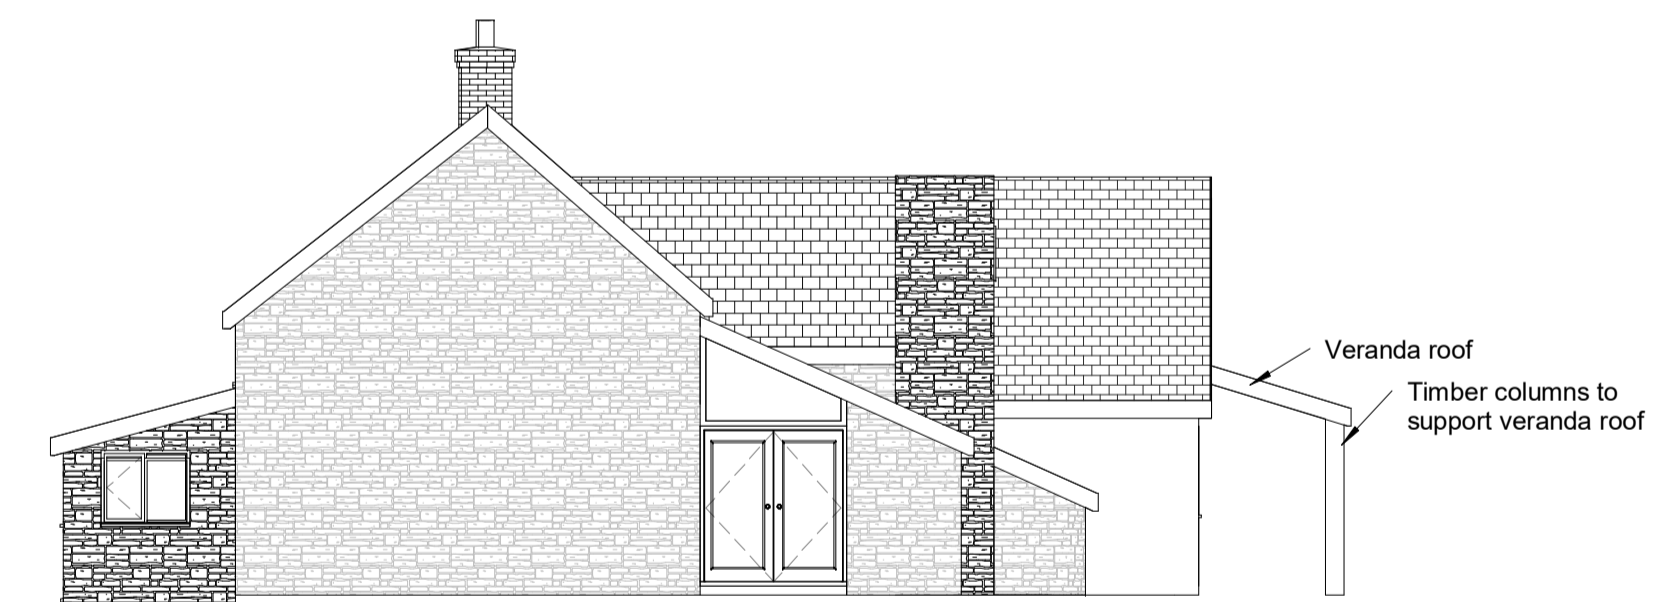

North Elevation
1 : 100

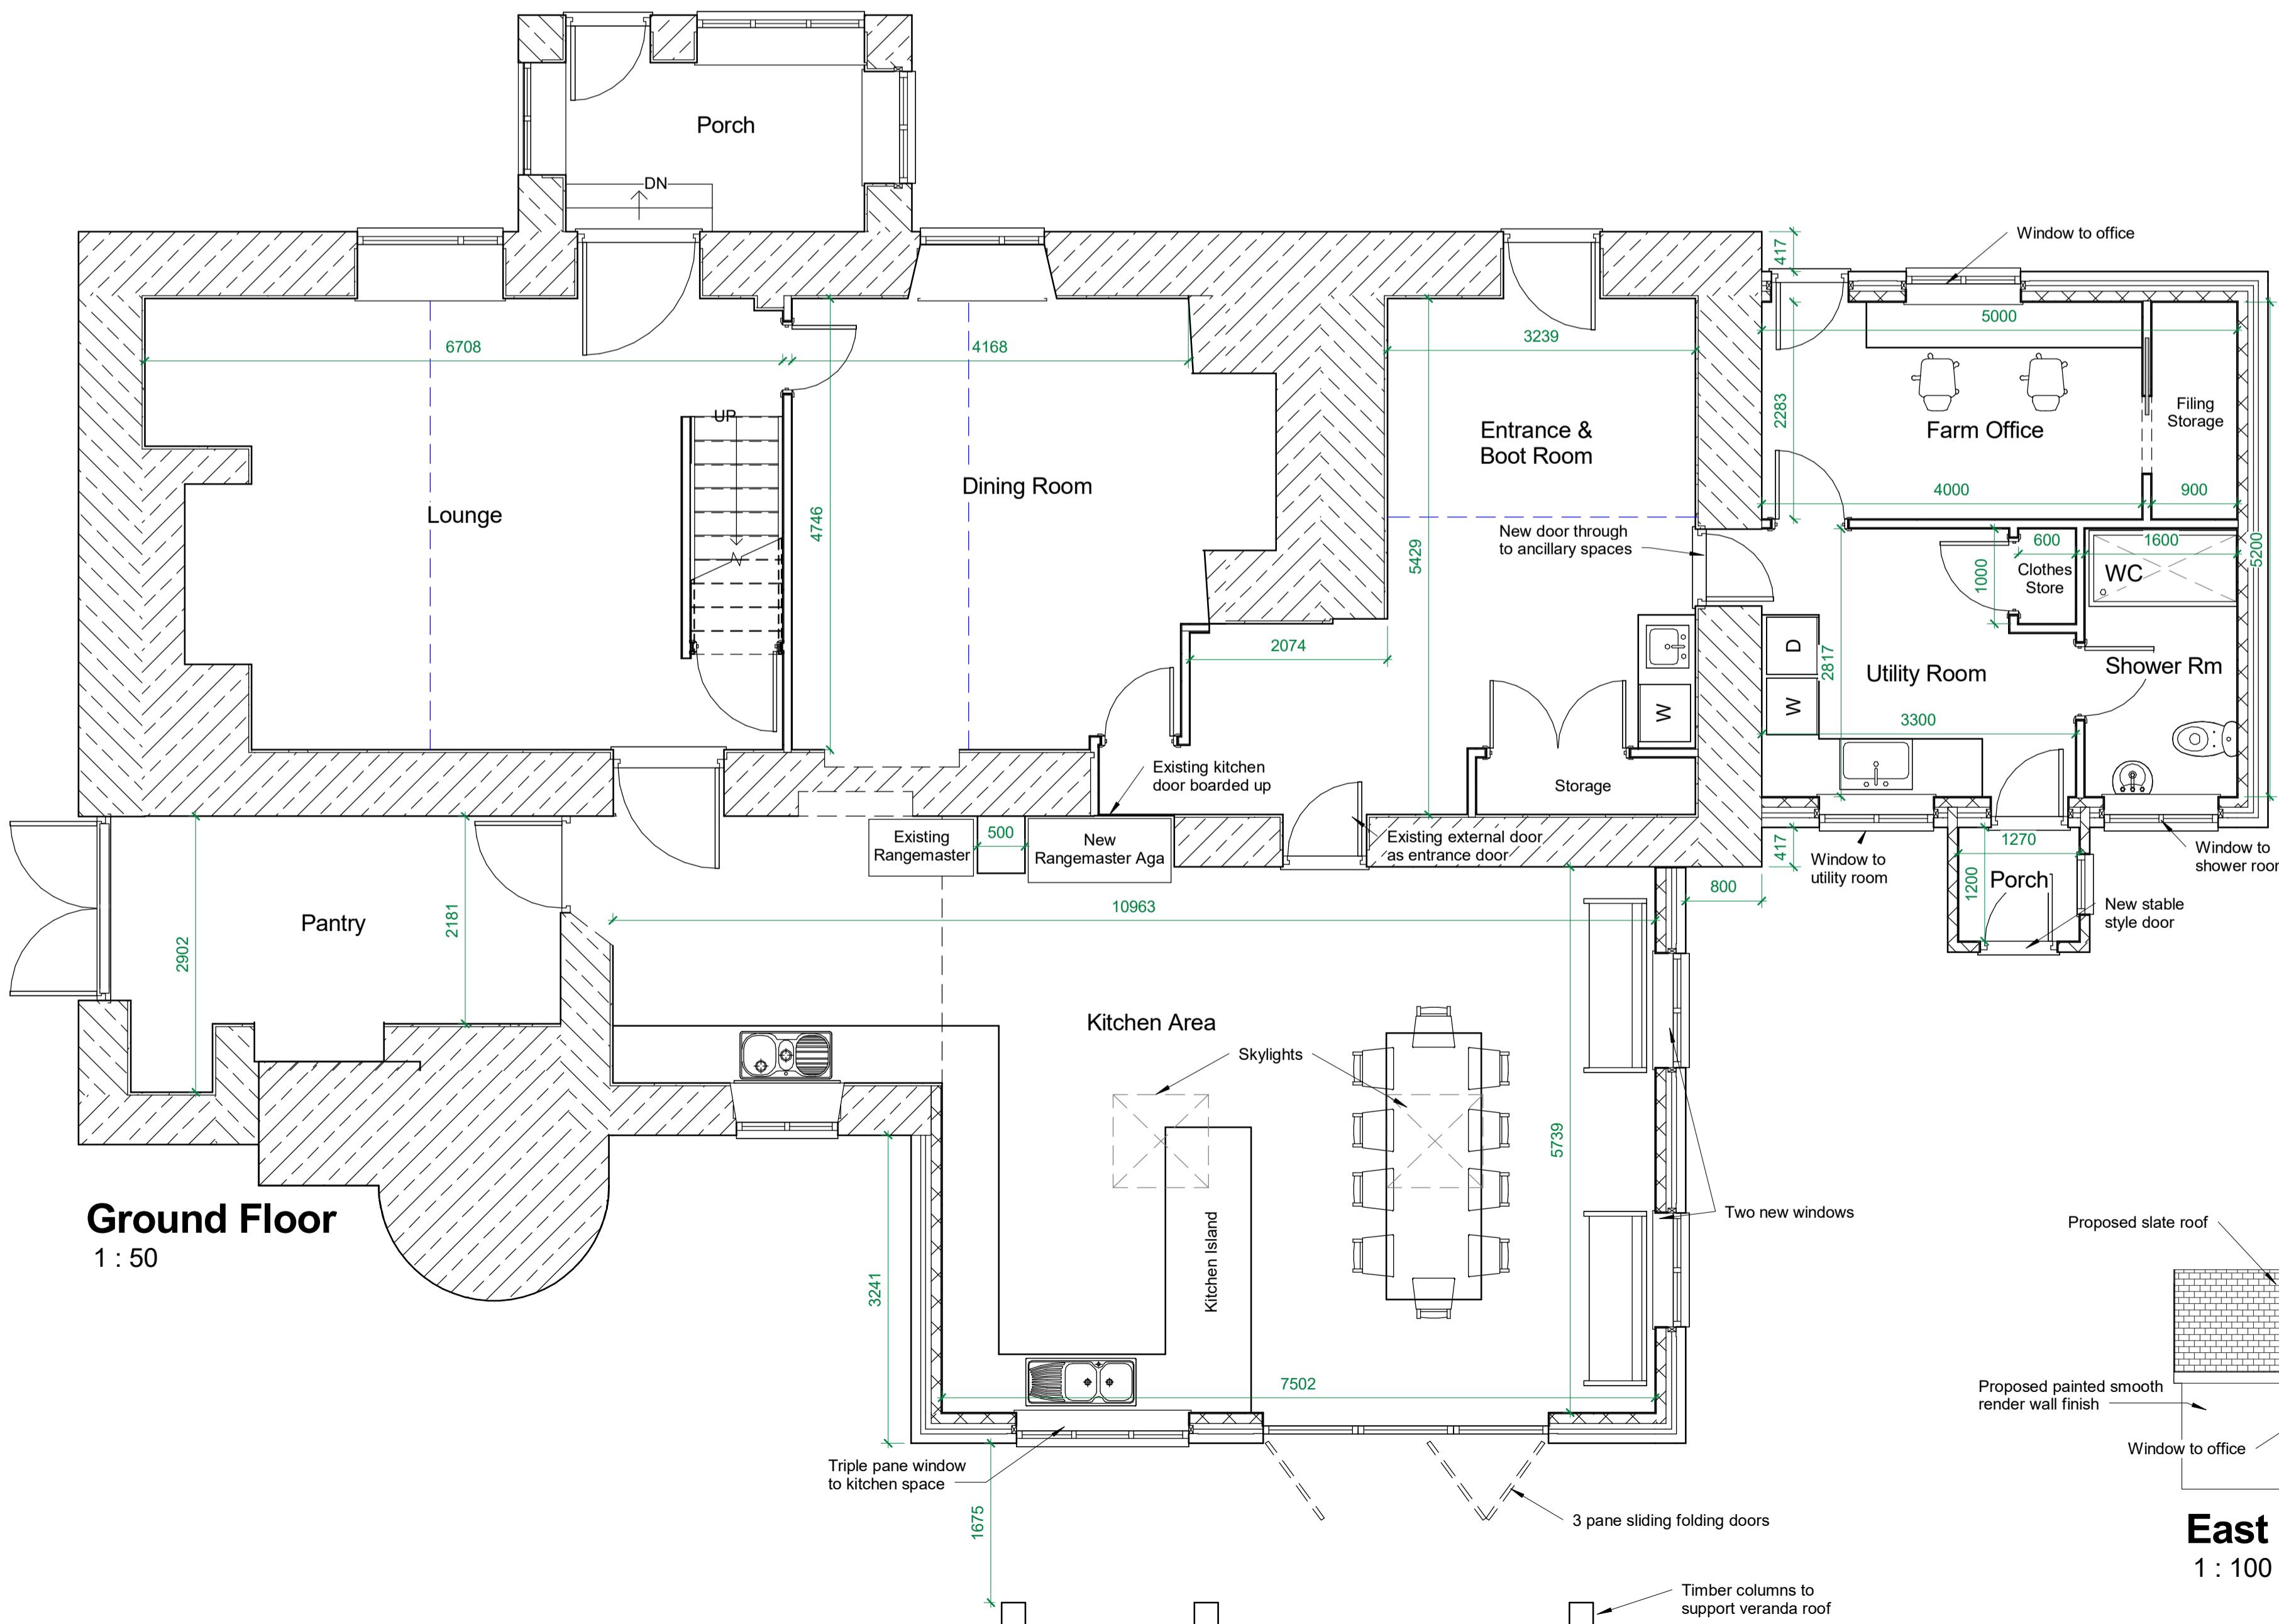

Ground Floor
1 : 50



East Elevation
1 : 100

For Approval

Rev	Date	By	Description
<p>AJN Design & Surveying Services Ltd 21 Castle Street, Brecon, Powys LD3 9BU tel: 01874 620618 fax: 01874 611317 www.ajndesign-survey.com</p>			
Project Number:			1957
Client:			Louise and Clive Rogers, Cloggau Farm HR5 3QP
Project Title:			Rear and Side Extensions
Drawing Title:			Proposed Plans and Elevations
Date:	21/07/2022	Scale@ A1:	As indicated
Drawn By:	AD	Checked By:	AJN
Drawing Number:			1957-002-C
Revision:			