




Sparrow Terrace Nest Box
376mm wide x 240mm high
x 170mm deep




East Elevation - Biodiversity

1 : 100

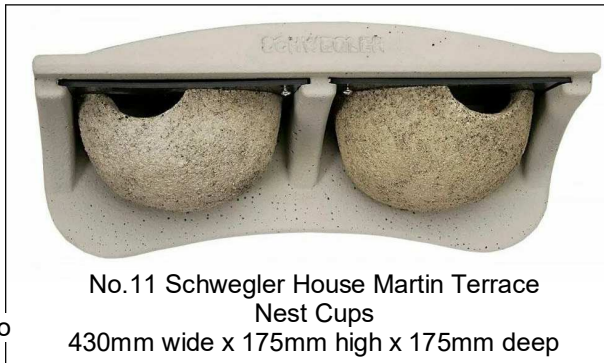

West Elevation - Biodiversity

1 : 100

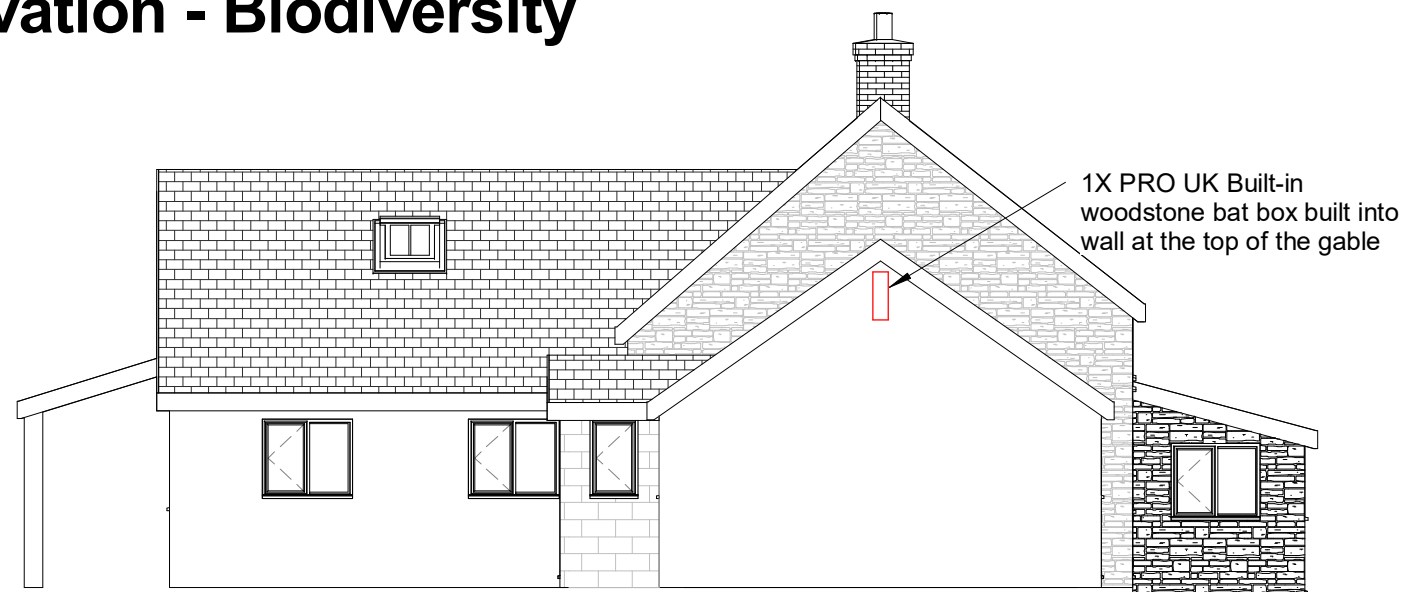

South Elevation - Biodiversity

1 : 100



Figured dimensions are to be used in preference to scaled ones. All dimensions to be checked by Contractor before commencing work and any discrepancies reported to this office. This drawing is the property of AJN Design & Surveying Services Ltd. Copyright is reserved by them and the drawing is issued on the condition that it is not copied, reproduced, related or disclosed to any unauthorised person either wholly or in part without the consent of AJN Design & Surveying Services Ltd.

To be read in conjunction with
Ecological report
KG2021_057
_EclA&BAS_The
Cloggau

For Approval

Rev	Date	By	Description

AJN Design & Surveying Services Ltd

 21 Castle Street,
 Brecon Powys LD3 9BU
 t: 01874 620618
 f: 01874 611317
 www.ajndesign-survey.com

Project Number: 1957

Client: Louise and Clive Rogers, Cloggau Farm HR5 3QP

Project Name: Rear and Side Extensions

Drawing Name: Proposed Biodiversity Enhancement Scheme

Date: 21/07/2022 Scale @ A3: 1 : 100

Drawn By: AD Checked By: AJN

Drawing Number: 1957-003

Revision: