


**East Elevation**  
1 : 100




**North Elevation**  
1 : 100




**West Elevation**  
1 : 100

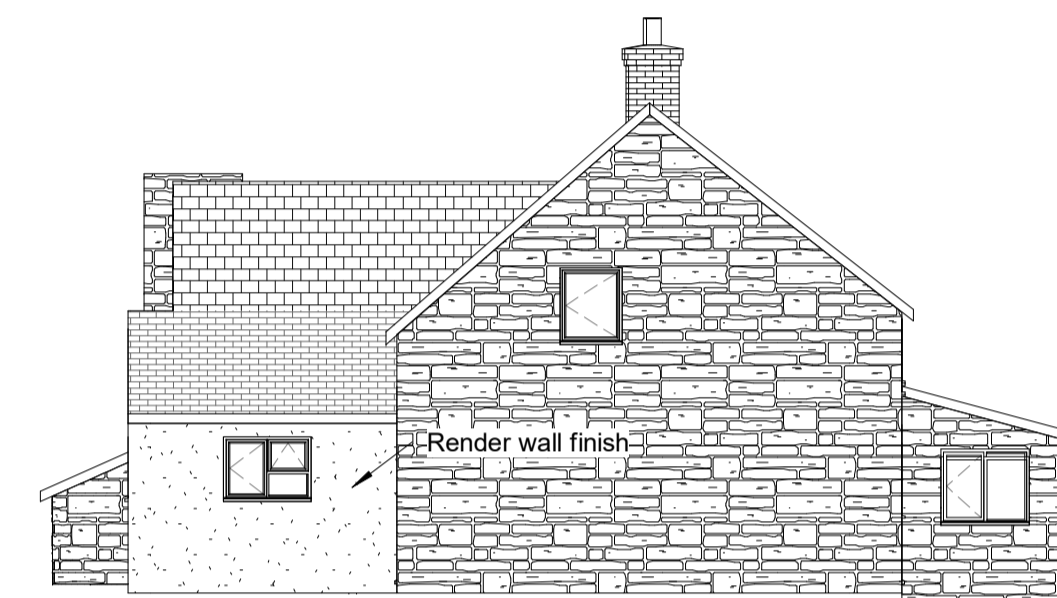

**South Elevation**  
1 : 100

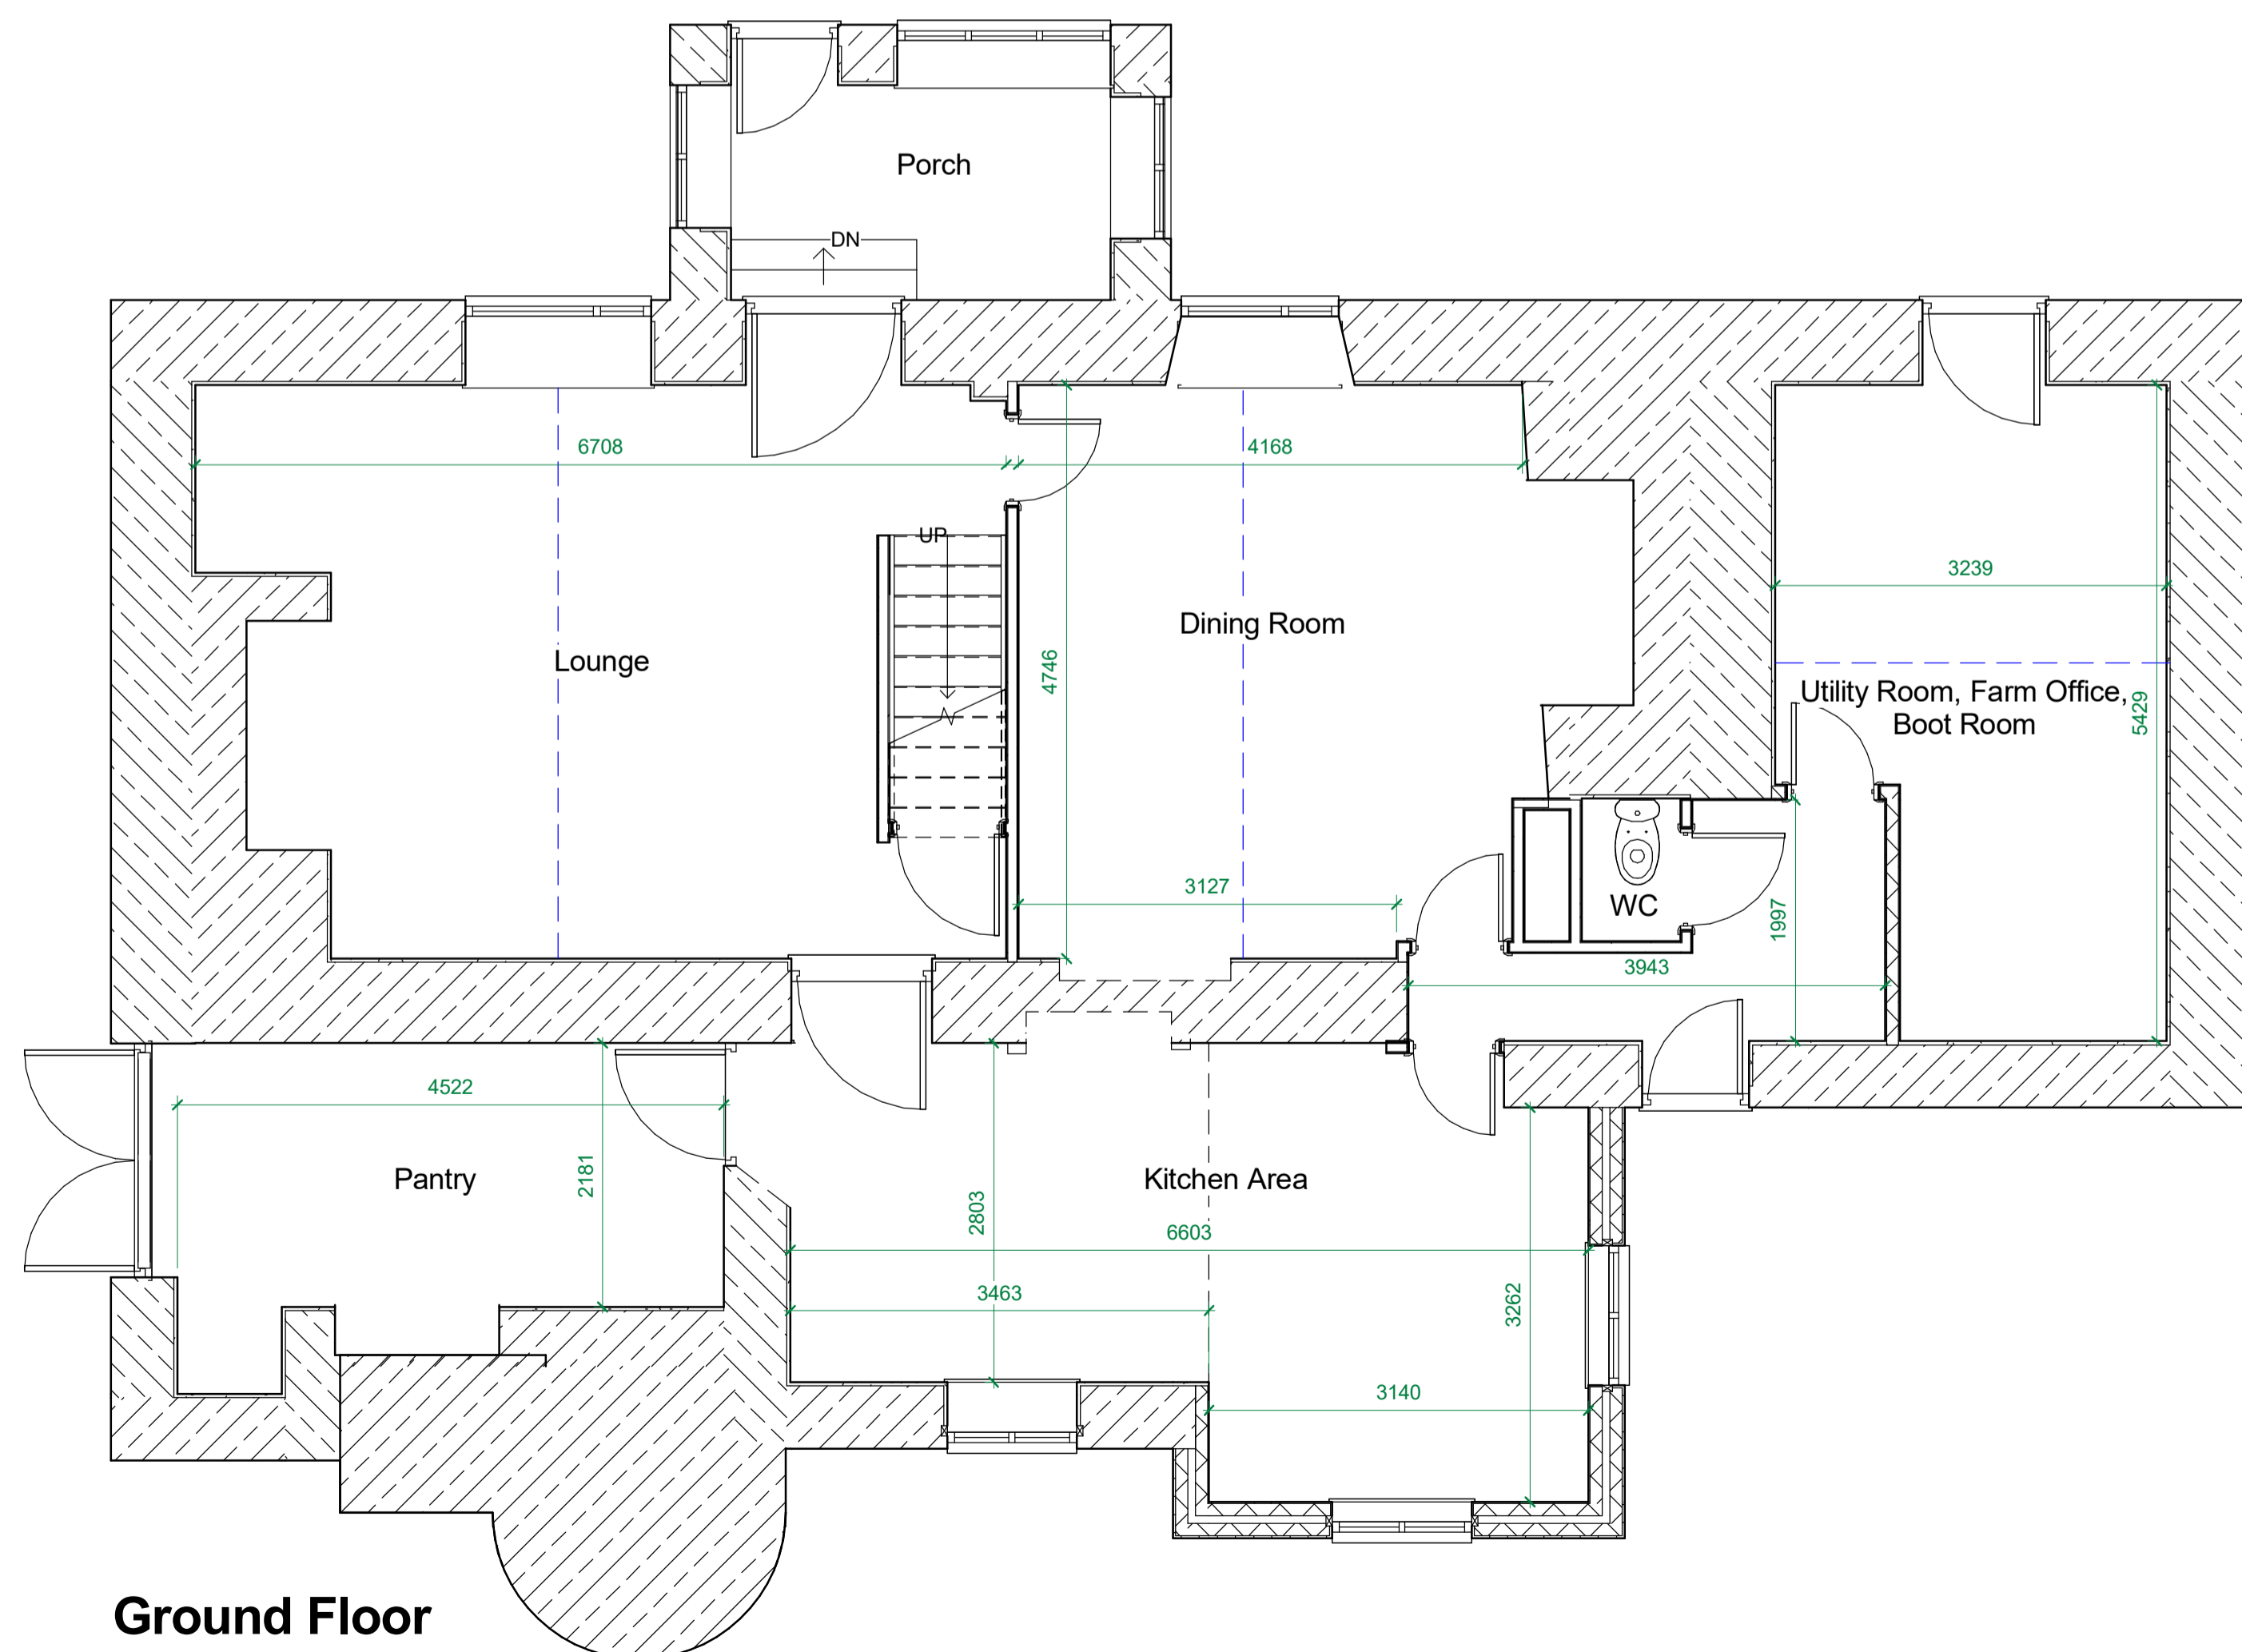

**Ground Floor**  
1 : 50

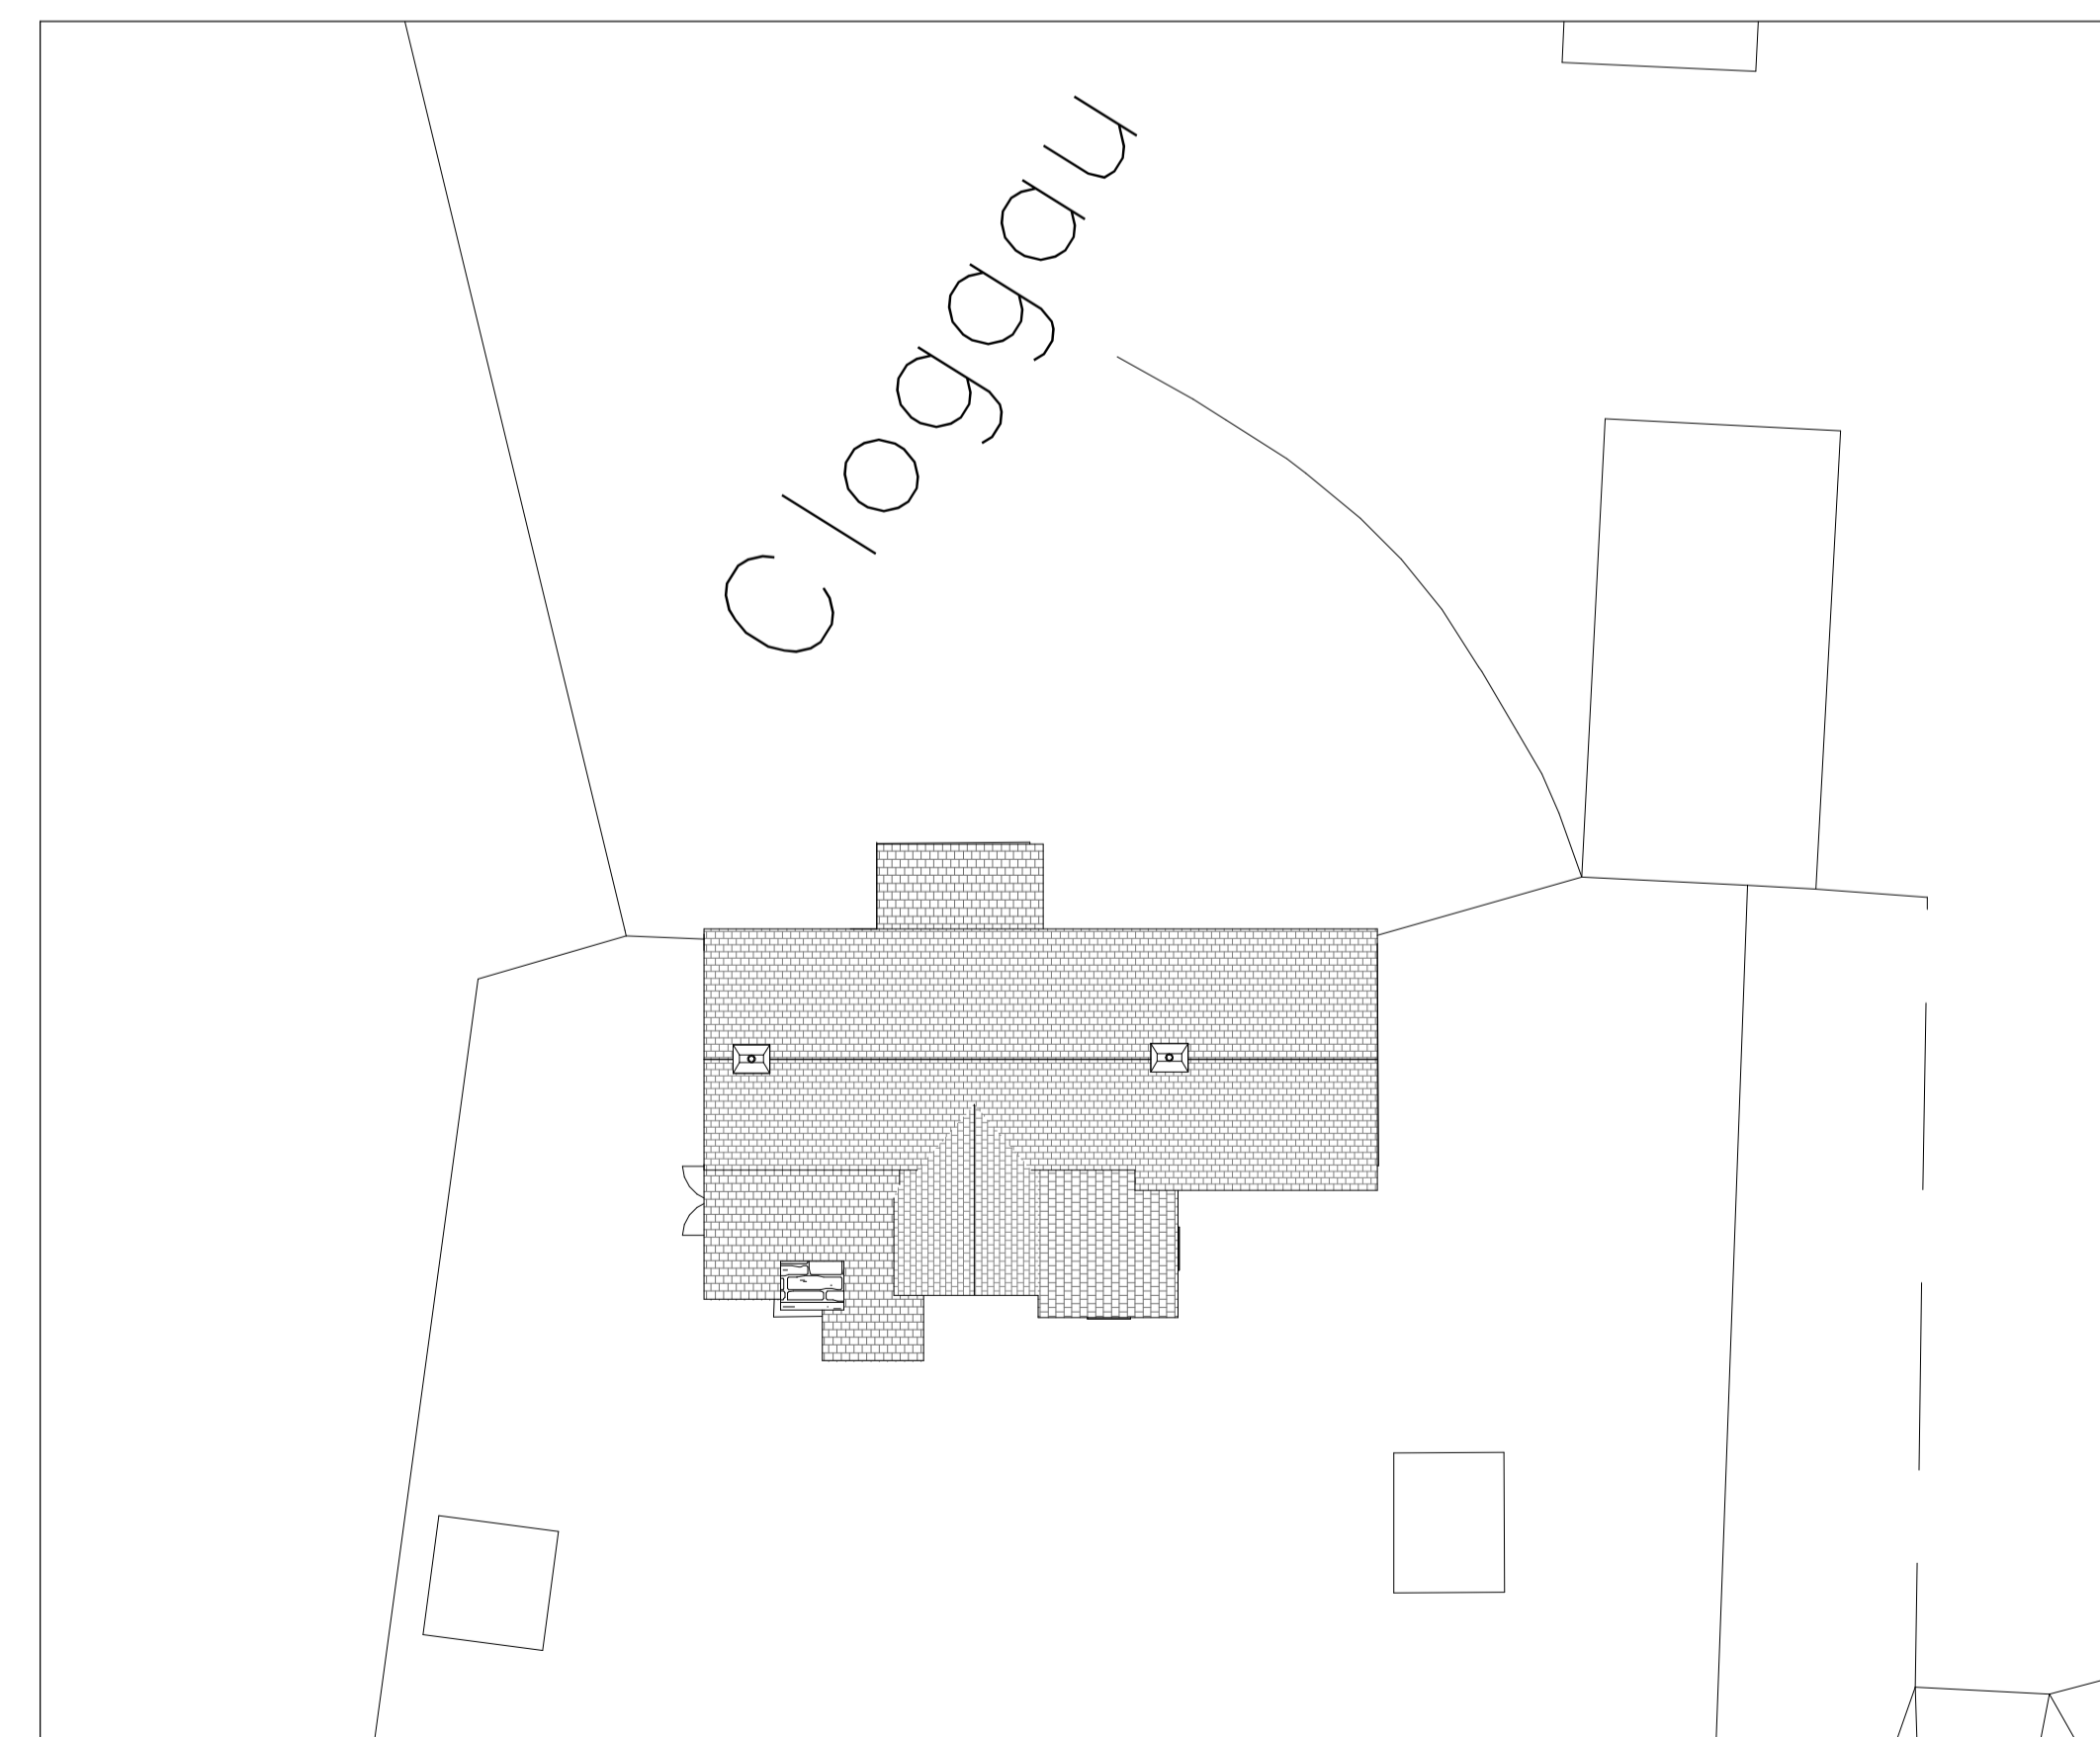

**Existing Site Plan**  
1 : 200

For Approval

Rev	Date	By	Description

**AJN Design & Surveying Services Ltd**  
 21 Castle Street, Brecon, Powys LD3 9BU  
 tel: 01874 620618  
 fax: 01874 611317  
 www.ajndesign-survey.com

Project Number: **1957**

Client:  
**Louise and Clive Rogers,  
Cloggau Farm, HR5 3QP**

Project Title:  
**Rear and side extensions**

Drawing Title:  
**Existing Plans and Elevations**

Date: **21/07/2022** Scale@ A1: **As indicated**

Drawn By: **AD** Checked By: **AJN**

Drawing Number: **1957-001**

Revision: