


NOTES:  
DO NOT COPY - IF IN DOUBT ASK

## Elevations as Proposed scale 1:100




### South West Elevation

Stone walls raked out  
and repointed in lime  
mortar/yellow sand

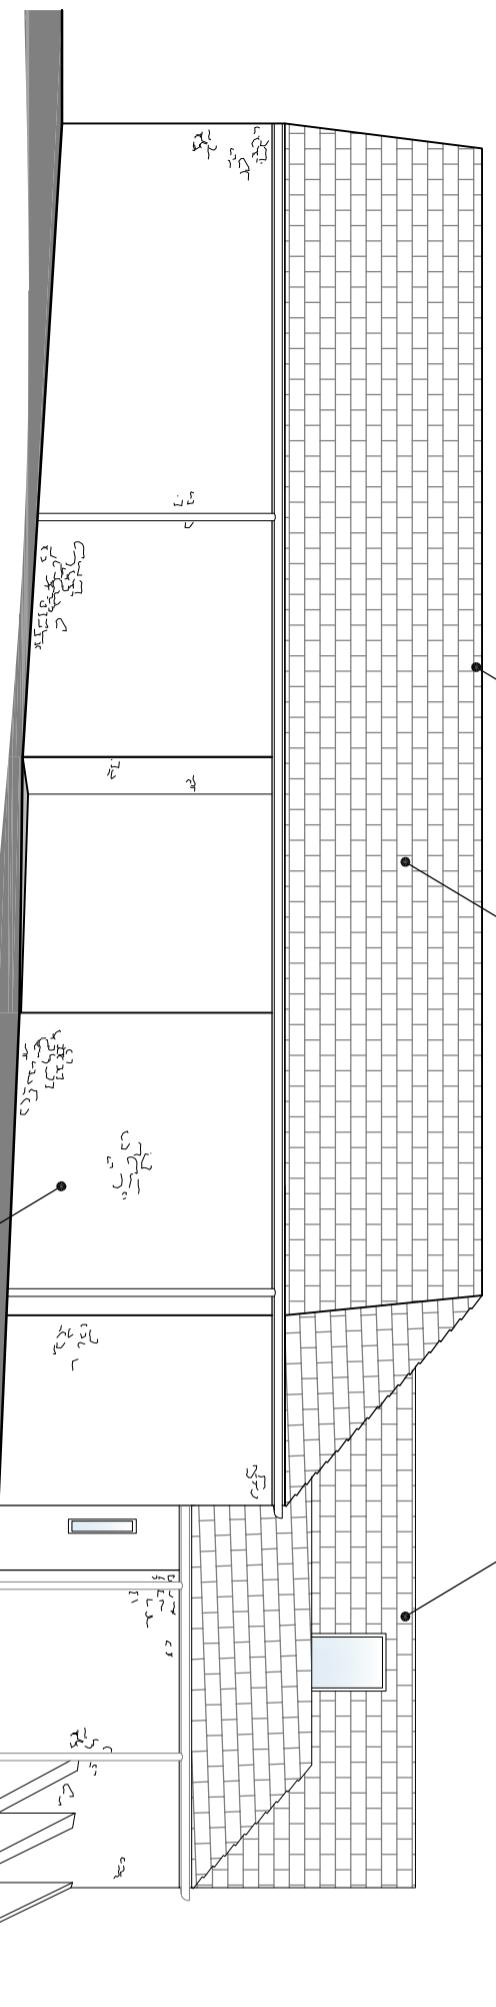

### South East Elevation

Slate hip with lead/zinc secret under-cloak to maintain gauge  
Slate under-cloak to eaves with battens 50mm back and verge pointed in matching mortar

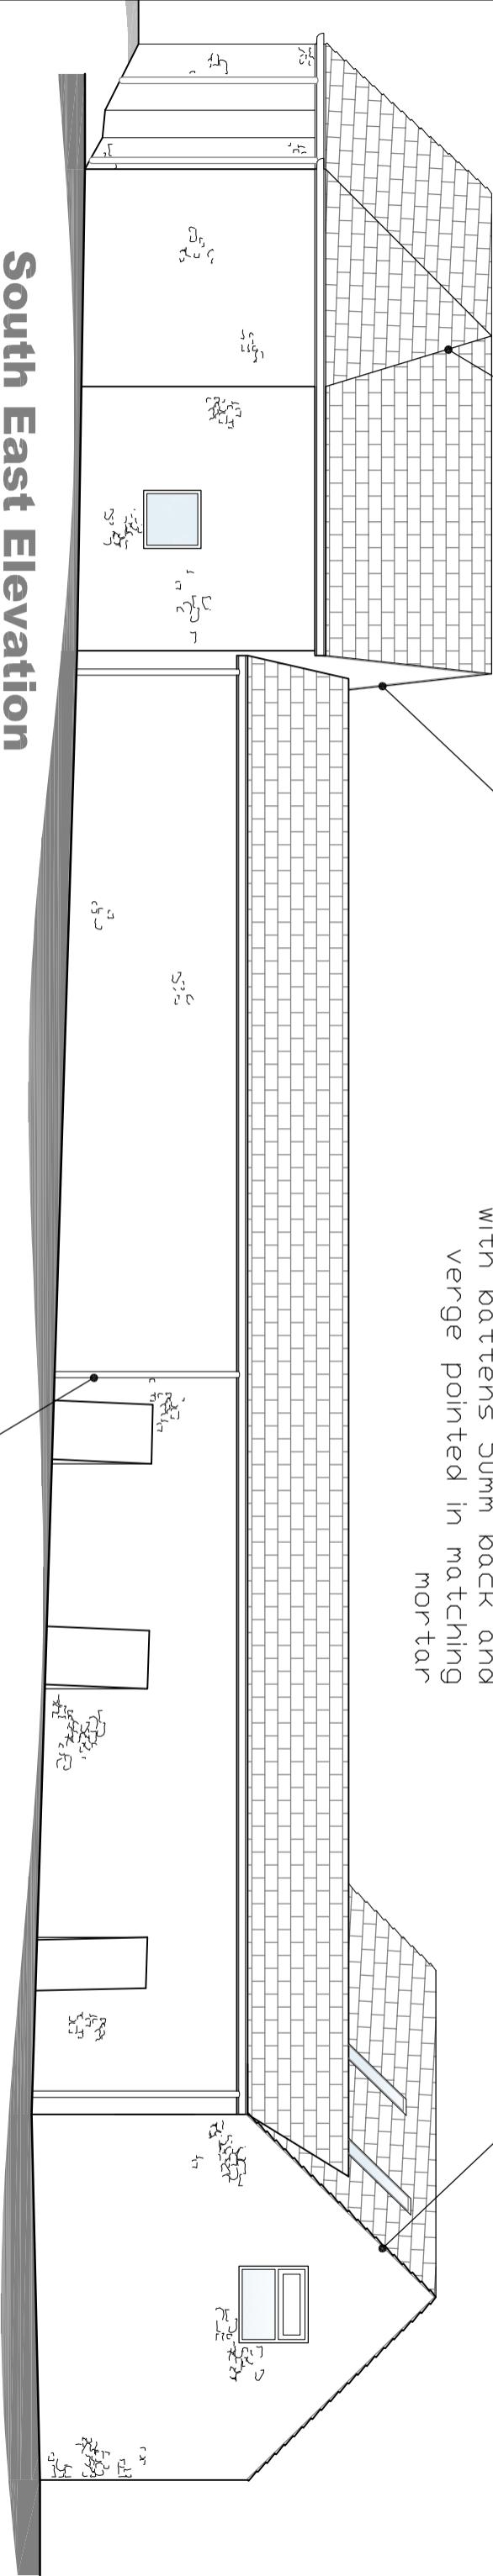

PROJECT: MUSGROVE FARM, DUNKESSWELL, HONITON EX14 4RR

CLIENT: MR & MRS BOTT

DRAWING TITLE: BARN PROPOSED ELEVATIONS SE+SW

SCALE (ISO-A3): As Shown  
DATE: 01/04/2022

DRAWN BY: rb  
CHECKED BY: dk  
PROJECT REF: 22-012  
DRAWING No. PA303

REV. ---