


NOTES:  
DO NOT COPY - IF IN DOUBT ASK

PROJECT: MUSGROVE FARM, DUNKESWELL,  
HONITON EX14 4RR  
CLIENT: MR HUGHES & MS BOTT  
DRAWING TITLE: GROUND FLOOR PLANS  
AS PROPOSED

SCALE (ISO-A3): 1:100  
DATE: 01/04/2022  
DRAWN BY: fb  
CHECKED BY: dk  
PROJECT REF: 22-012  
DRAWING No. PA202  
REV: ---

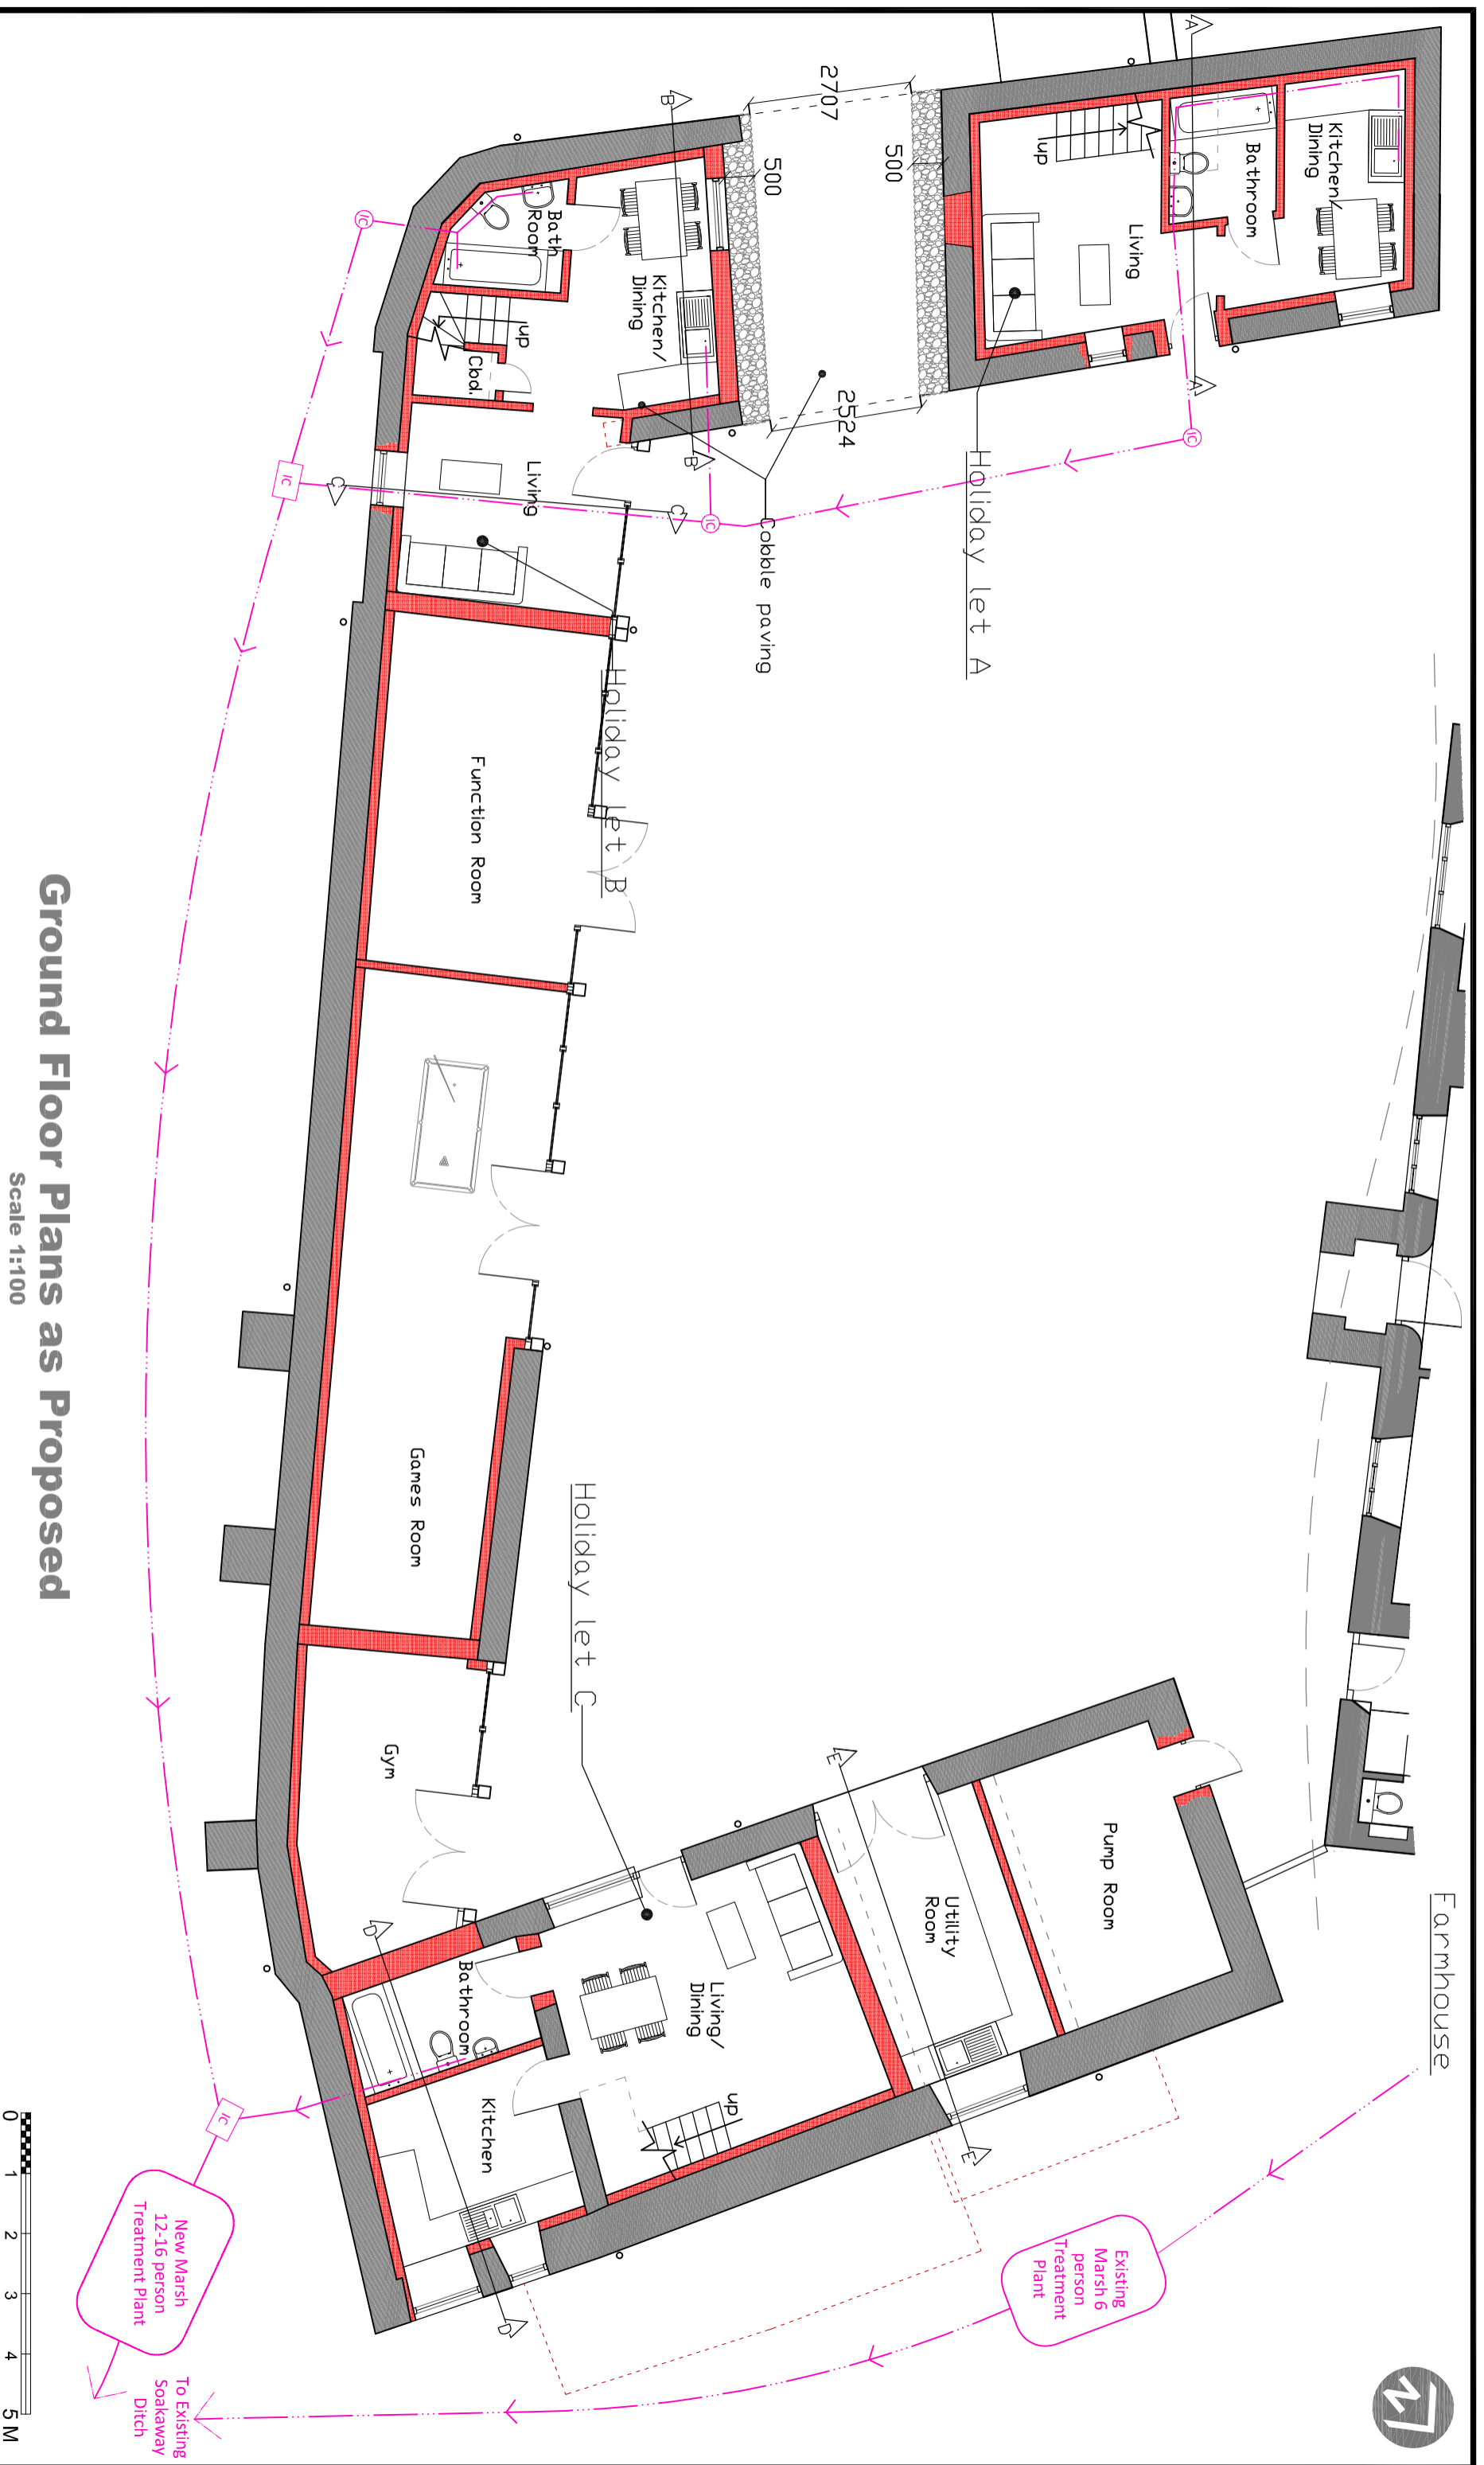

**Ground Floor Plans as Proposed**  
Scale 1:100