


**South East Elevation**

Undulating and sagging rusty galvanized iron roof (C.1940?)

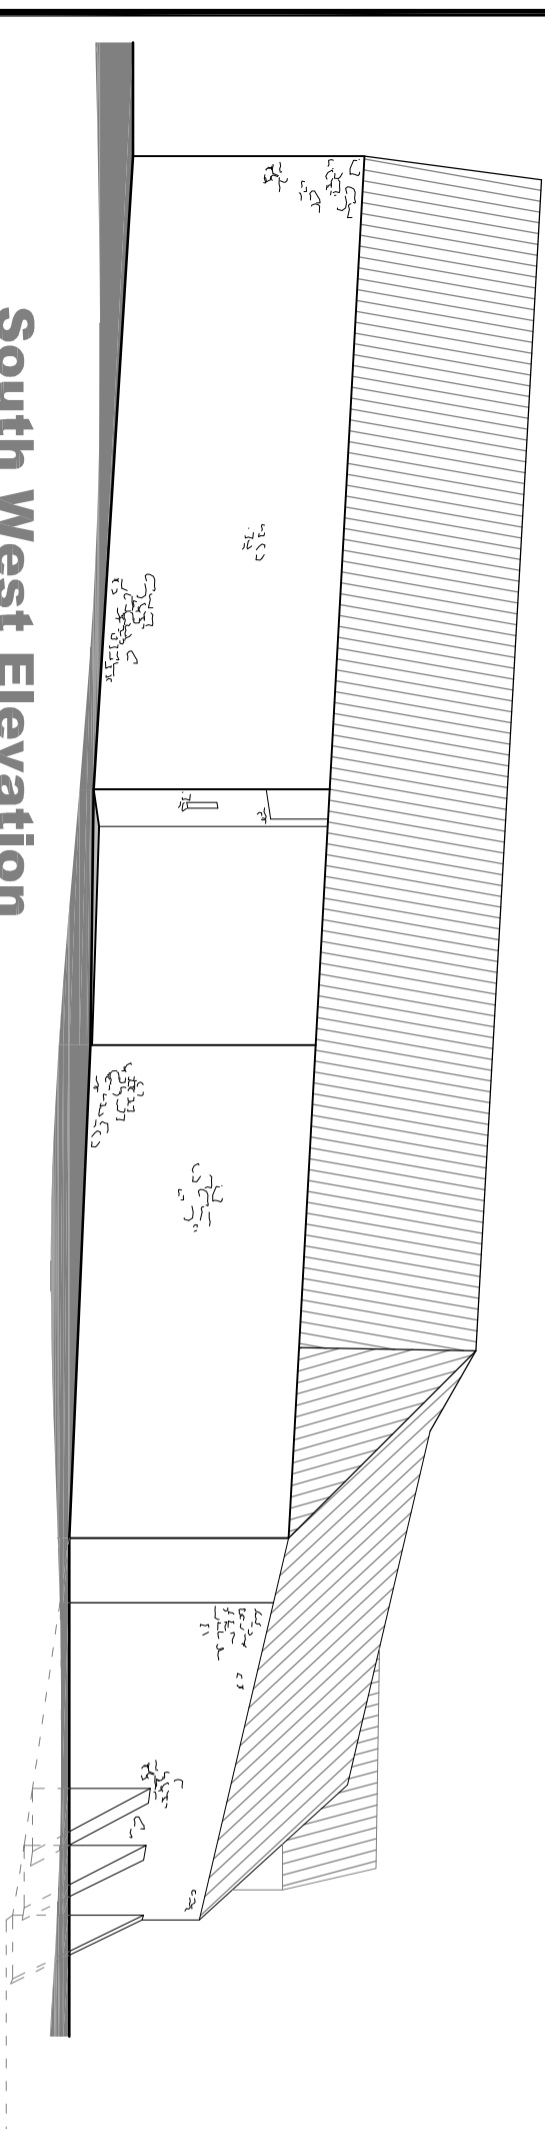

**South West Elevation**


**Elevations as Existing**

Scale 1:100



NOTES:

DO NOT COPY - IF IN DOUBT ASK

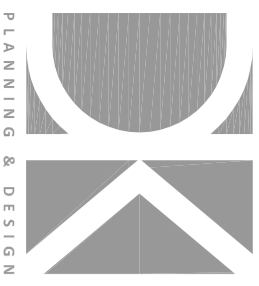

PLANNING & DESIGN

PROJECT: MUSGROVE FARM, DUNKESWELL,  
HONINGTON EX14 4RR

CLIENT: MR & MRS BOTT

DRAWING TITLE: BARN EXISTING ELEVATIONS SE+SW

SCALE (ISO-A3): As Shown  
DATE: 01/04/2022

DRAWN BY: fb  
CHECKED BY: dk

PROJECT REF: 22-012

DRAWING No. PA301

REV: ---