


**NOTES:**

1. Do not scale for construction purposes, check all dimensions and details before commencement.
2. IF IN DOUBT ASK.
3. This drawing is to be read in conjunction with all other relevant Contract Documents.

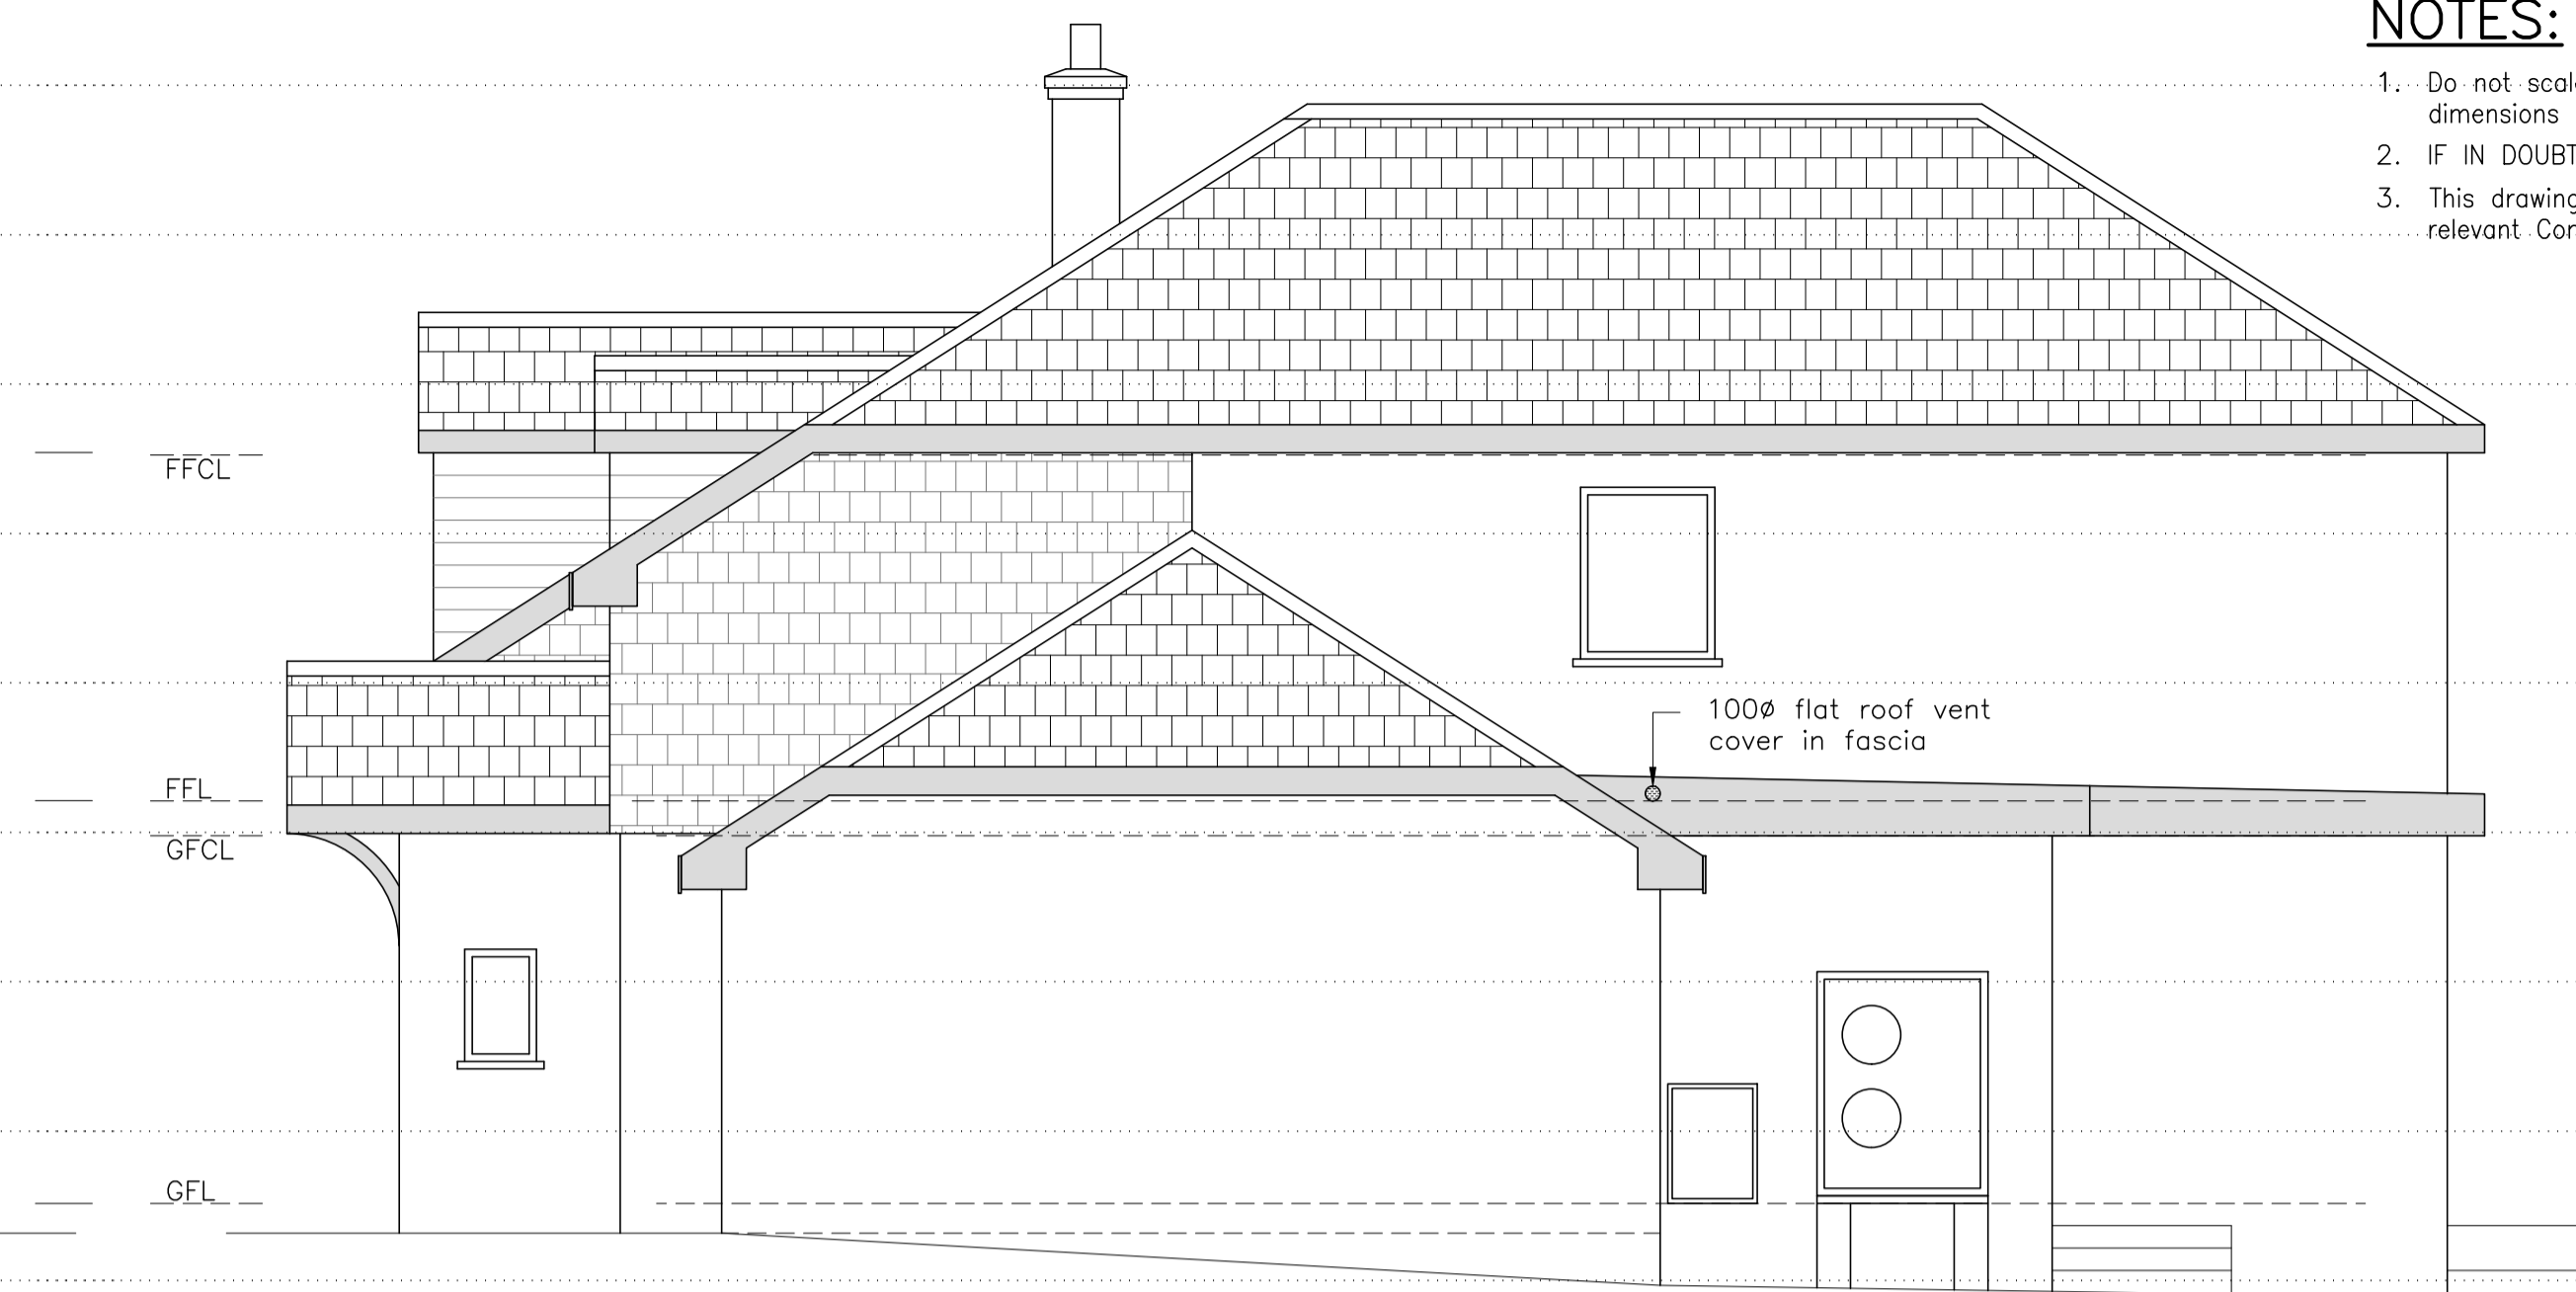

**SOUTH EAST ELEVATION**  
1:50



**NORTH EAST ELEVATION**  
1:50



**NORTH WEST ELEVATION**  
1:50



**SOUTH WEST ELEVATION**  
1:50

C	PLANNING ISSUE	27.10.22
B	P1 TENDER ISSUE	21.09.22
A	PRELIMINARY	21.08.22
Amdt.		Date



**JAMES LOCKYER ASSOCIATES**  
**CONSULTING ENGINEERS**

CONSTRUCTIVE ADVICE, CONSIDERED SOLUTIONS

Oakland Mews | T: 01579 344771  
Liskeard Business Park | F: 01579 344882  
Liskeard, Cornwall, PL14 3UX | E: post@jameslockyer.co.uk

Project	FROGLANDS NR LERRY PL22 0NR	
Title	ELEVATIONS PROPOSED	
Client	MR & MRS HUNT	
Date	21.08.22	Scale @ A1
AS SHOWN	6117AB210	Code Ref.
Designed	Drawn	Checked
	JWL	
Drawing Number	6117/AB/210	Rev 18/10/2022 11:06 AM
		C

