

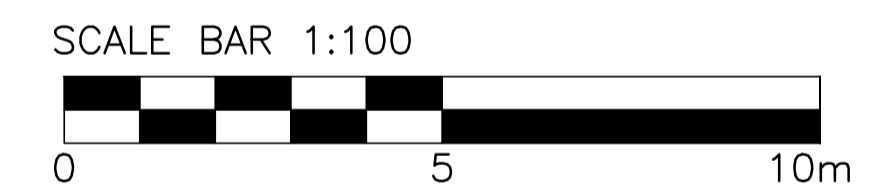


NOTES:

1. Do not scale for construction purposes, check all dimensions and details before commencement.
2. IF IN DOUBT ASK.
3. This drawing is to be read in conjunction with all other relevant Contract Documents.

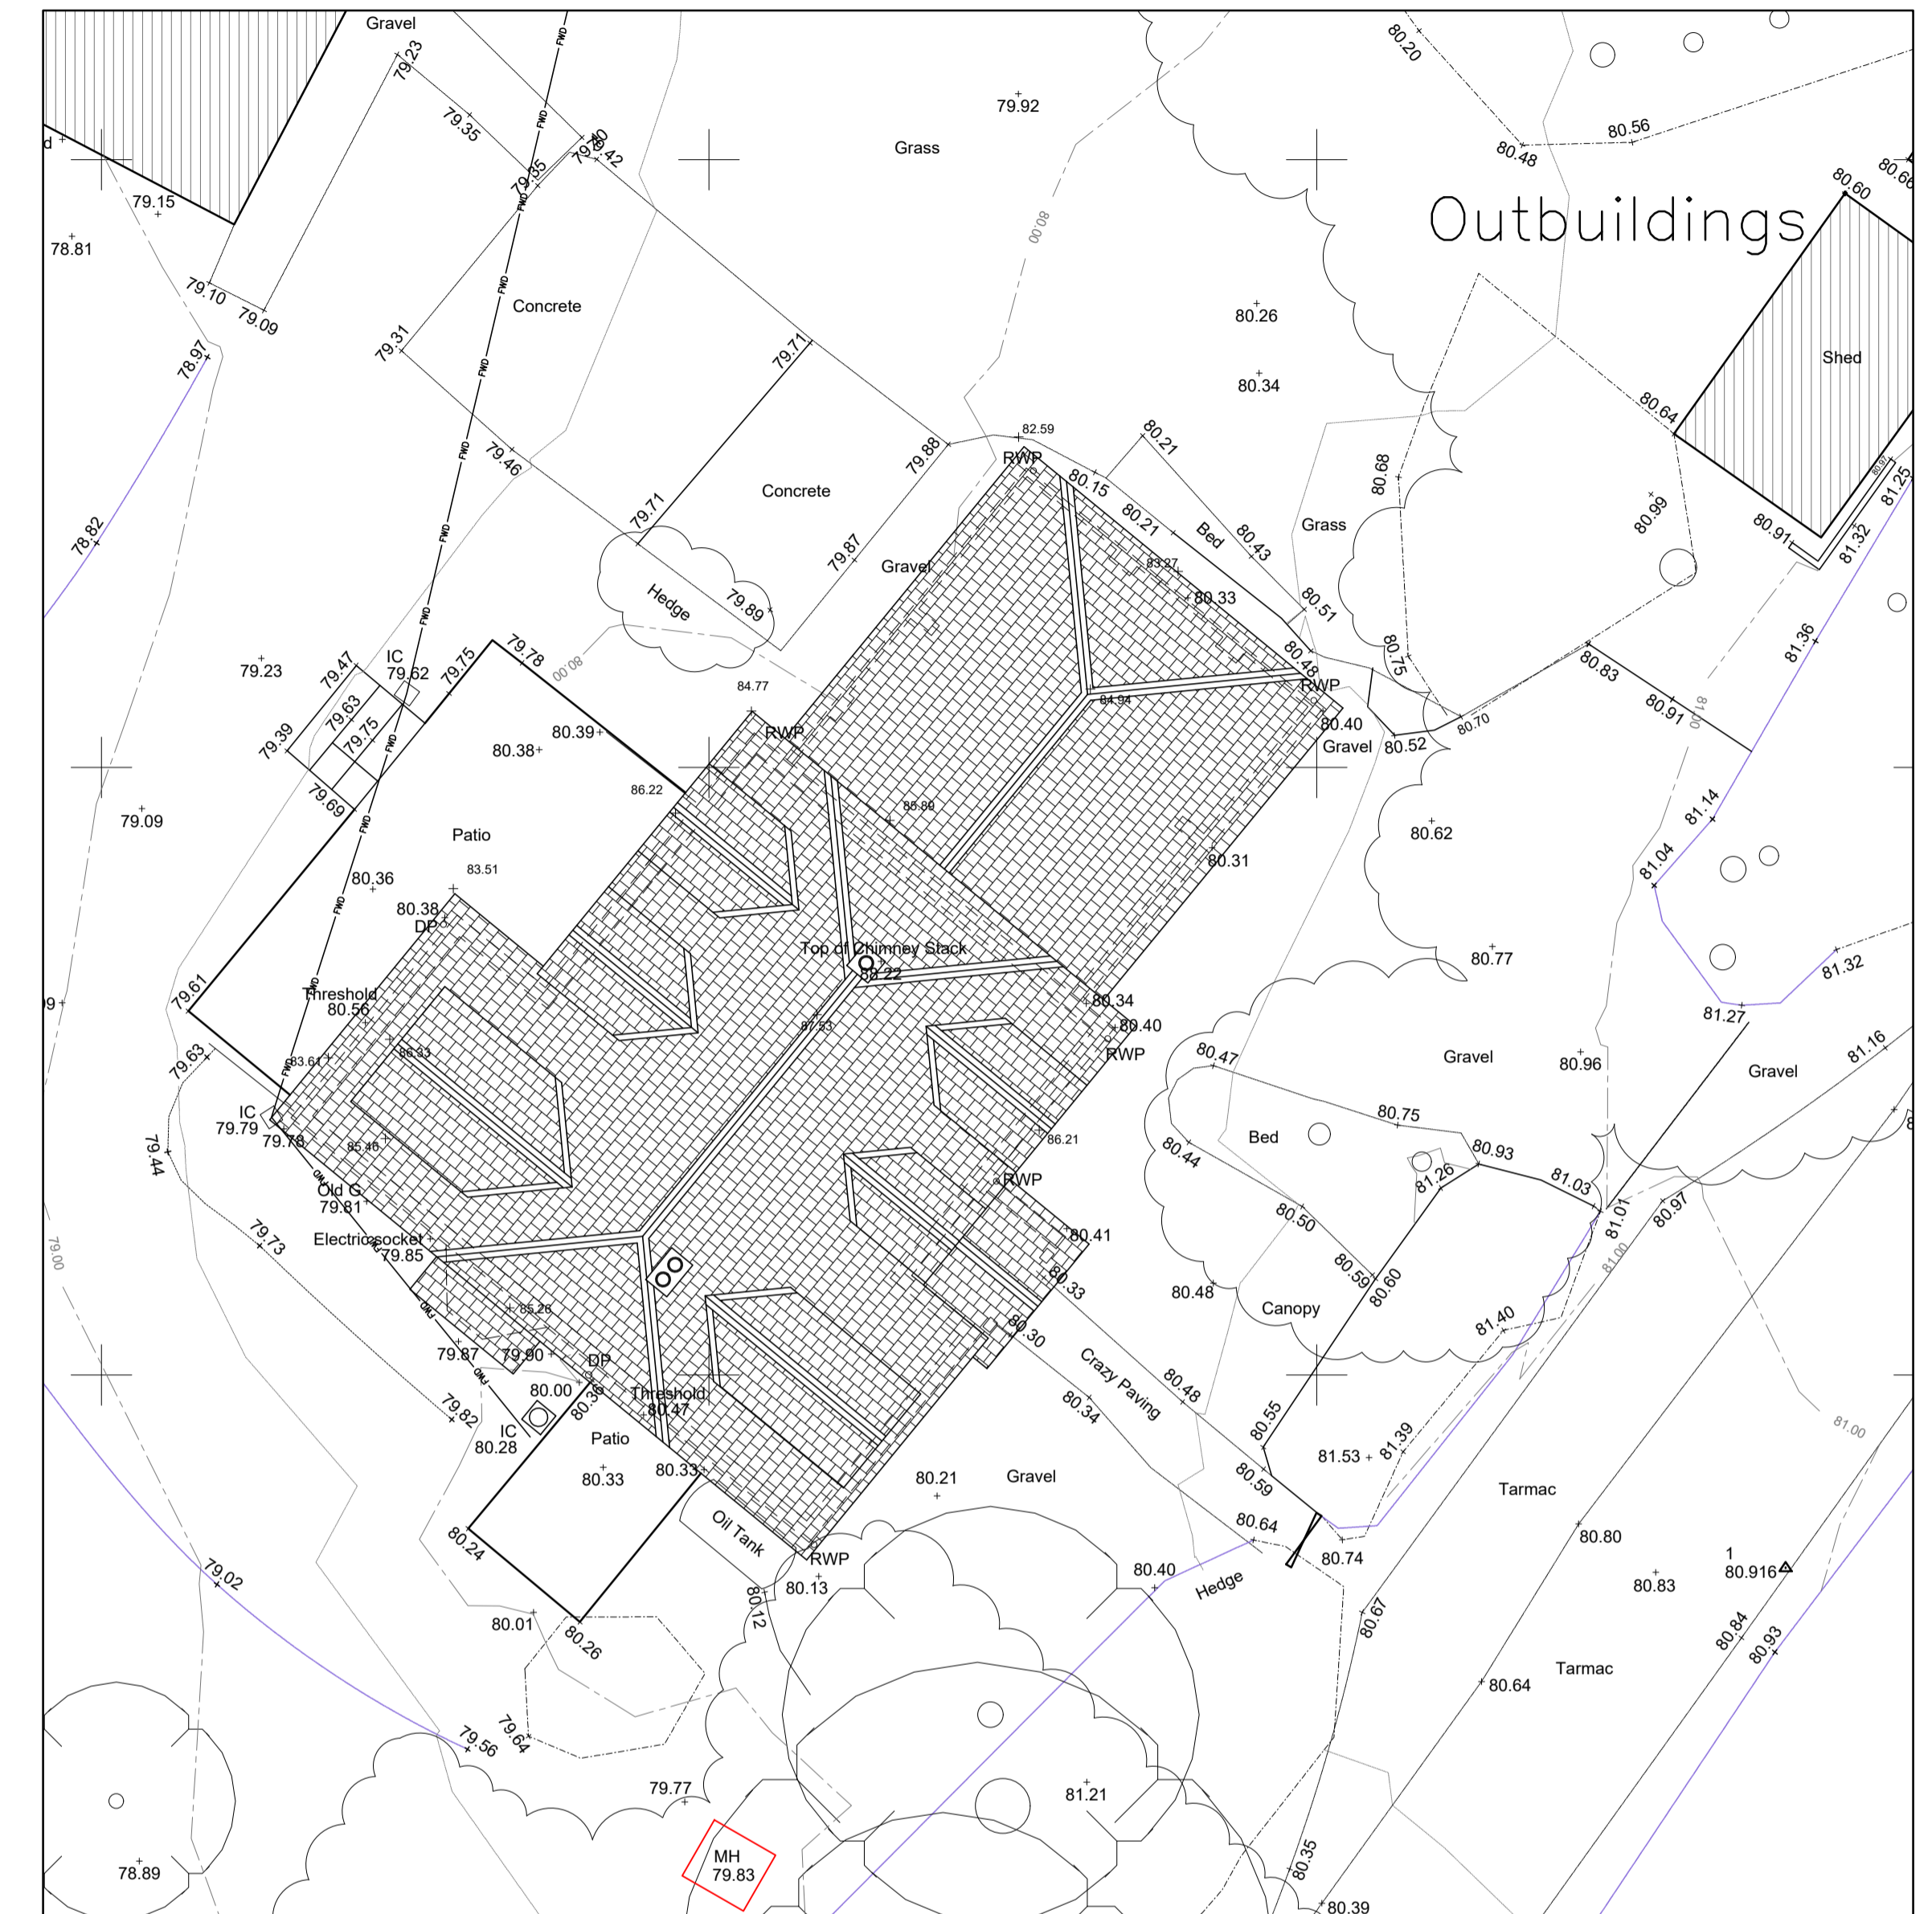

SITE PLAN
1:200

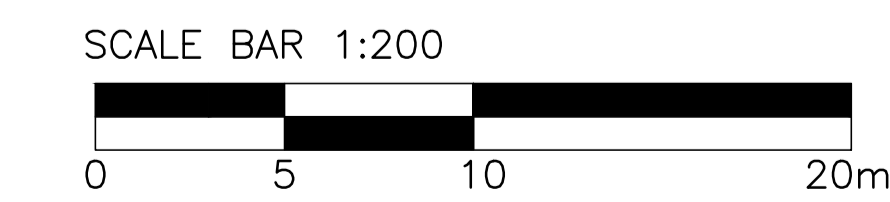

SITE PLAN
1:100

B	PLANNING ISSUE	27.10.22
A	PRELIMINARY	21.09.22
Amdt.		Date

JLA
JAMES LOCKYER ASSOCIATES
CONSULTING ENGINEERS
 CONSTRUCTIVE ADVICE, CONSIDERED SOLUTIONS
 Oakland Mews | T: 01579 344771
 Liskeard Business Park | F: 01579 344882
 Liskeard, Cornwall, PL14 3UX | E: post@jameslockyer.co.uk

Project
FROGLANDS
NR LERRYN
PL22 0NR

Title
SITE & BLOCK PLANS
EXISTING

Client
MR & MRS HUNT

Date
 16.09.22
 Scale @ A1
 AS SHOWN
 Cad Ref
 6117CB100

Designed
 Drawn
 Checked
 JWL

Drawing Number
6117/CB/100
 Rev 27/10/2022 2:41 PM
B