



**NOTES:**


1. Do not scale for construction purposes, check all dimensions and details before commencement.
2. IF IN DOUBT ASK.
3. This drawing is to be read in conjunction with all other relevant Contract Documents.

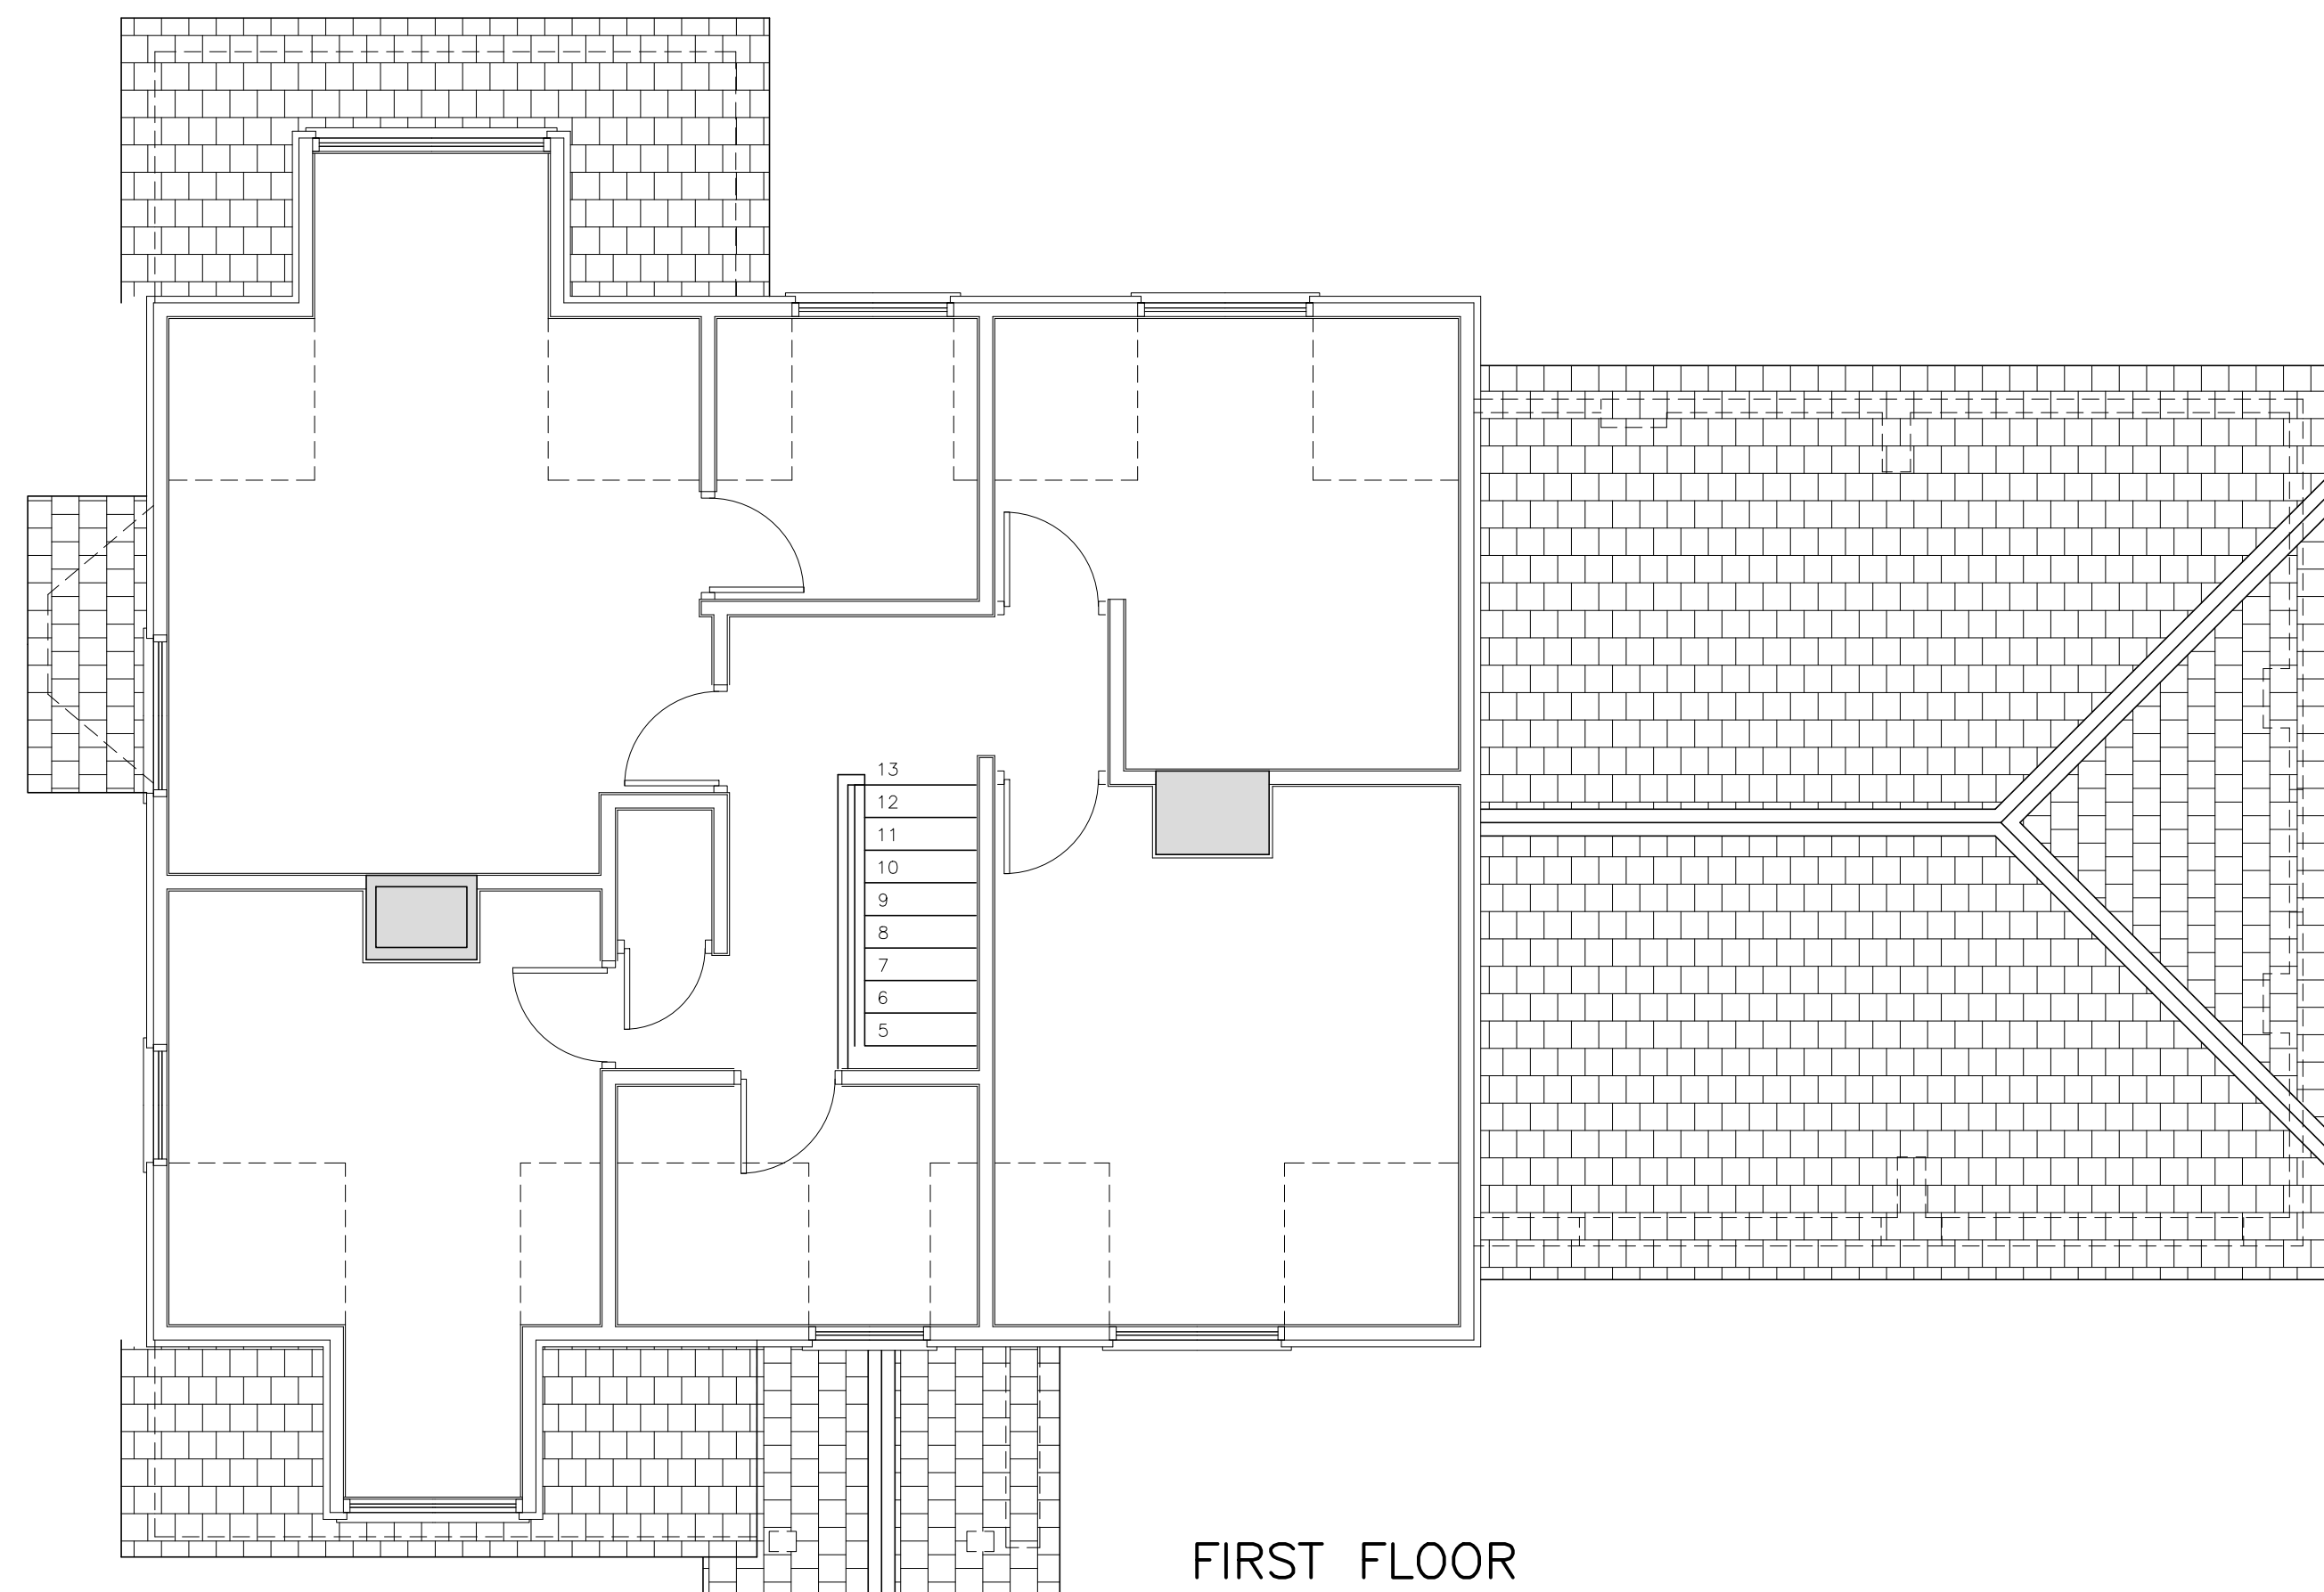

**FIRST FLOOR**  
1:50

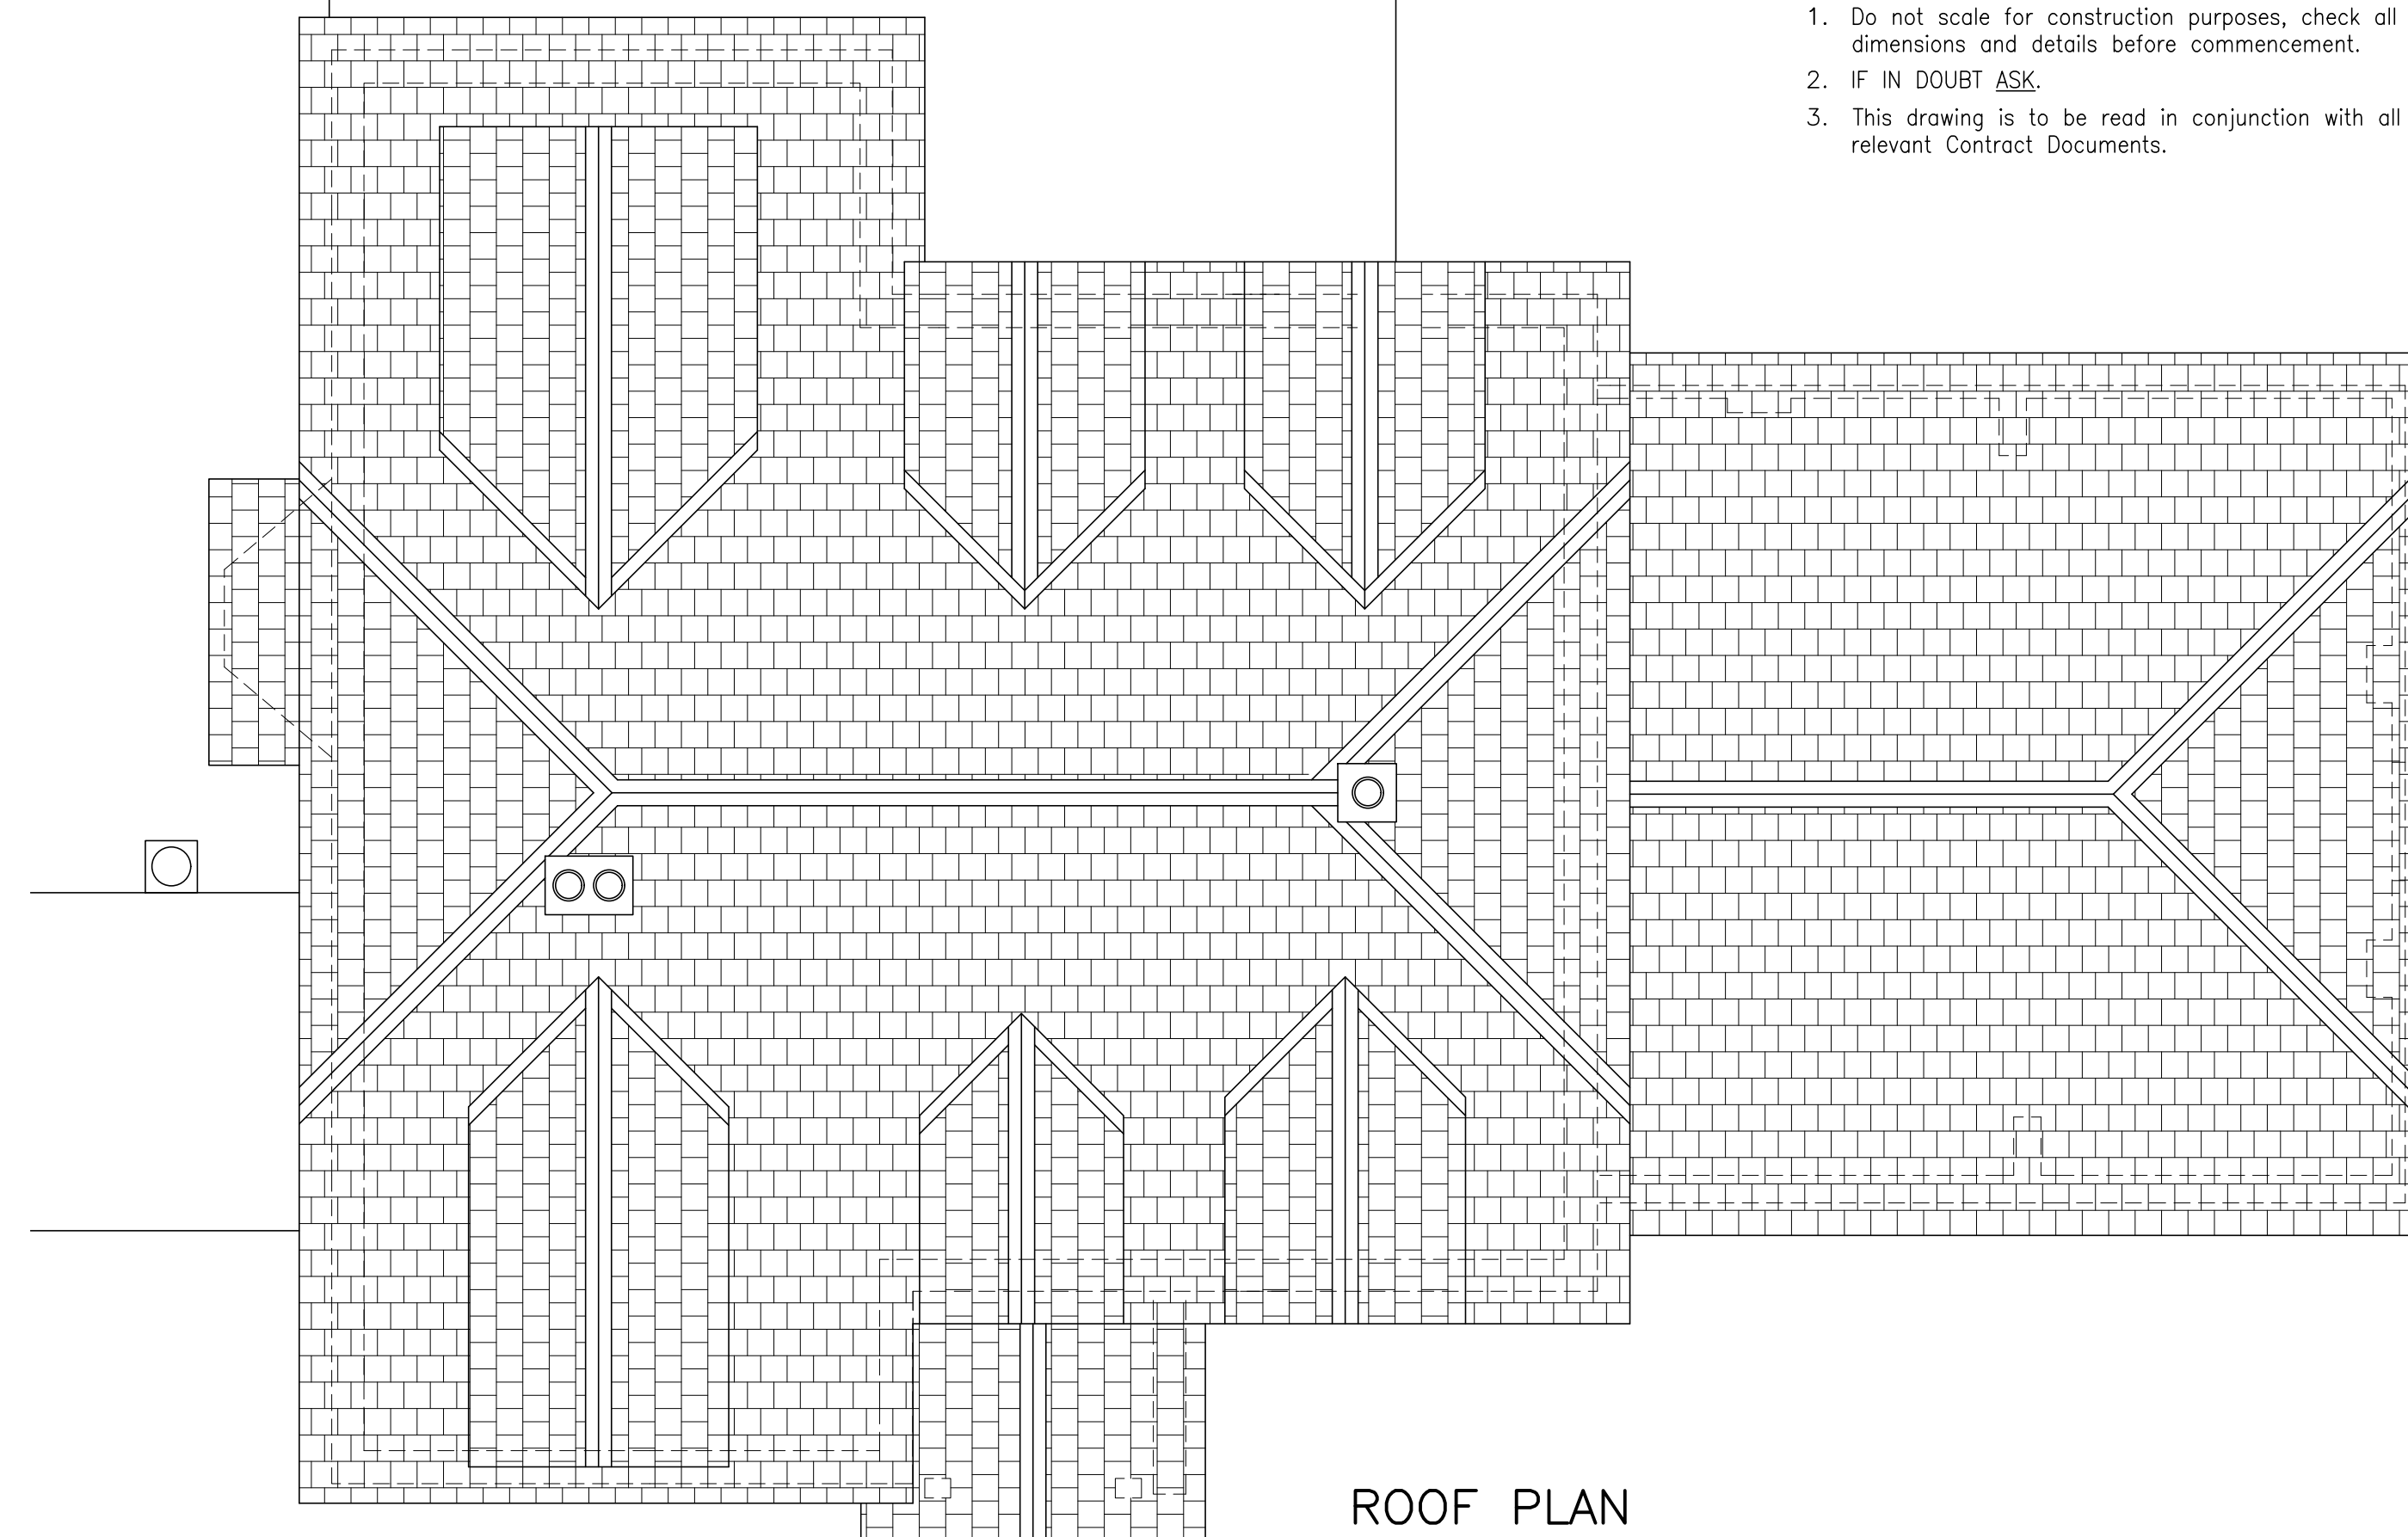


**ROOF PLAN**  
1:50

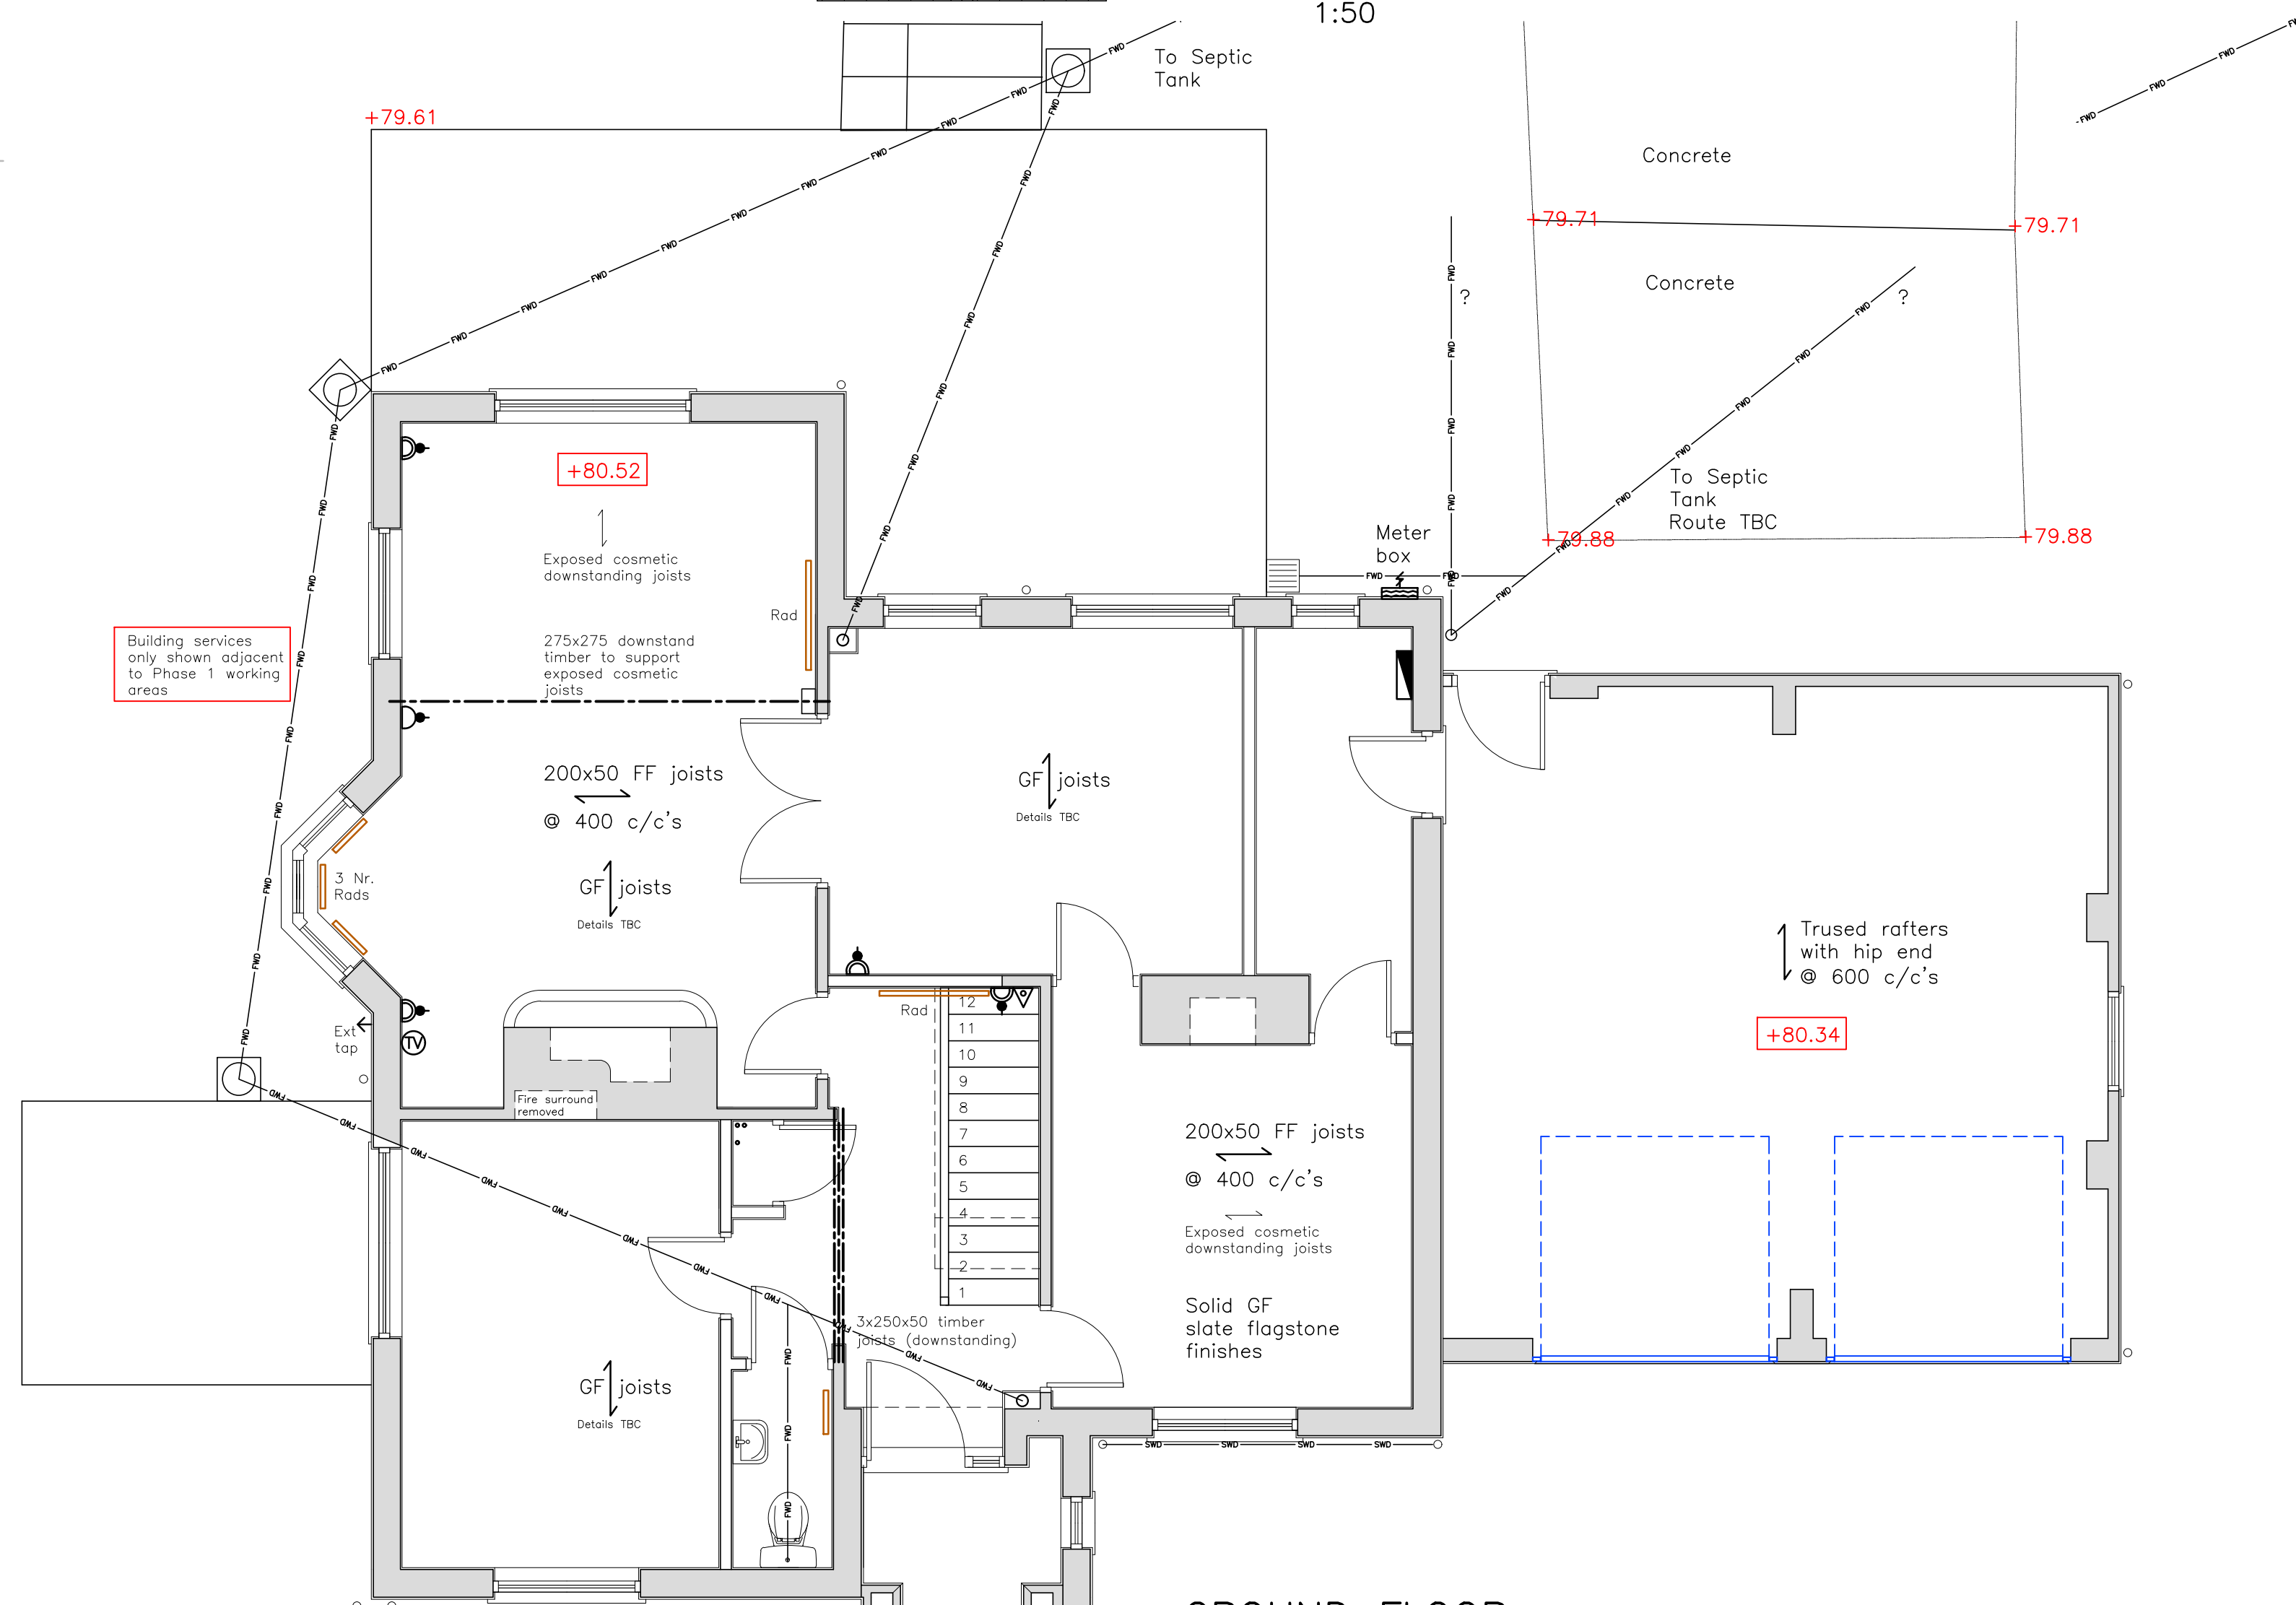

**GROUND FLOOR**  
1:50

SCALE BAR 1:50

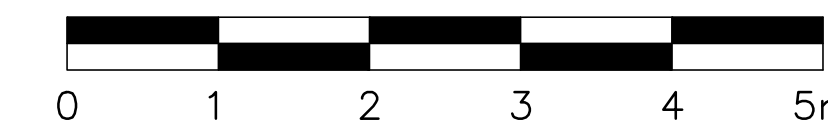

Amdt.	Date
D	27.10.22
C	21.09.22
B	12.08.22
A	25.06.22

**JLA**  
**JAMES LOCKYER ASSOCIATES**  
**CONSULTING ENGINEERS**  
 CONSTRUCTIVE ADVICE. CONSIDERED SOLUTIONS  
 Oakland Mews T: 01579 344771  
 Liskeard Business Park F: 01579 344882  
 Liskeard, Cornwall, PL14 3UX | E: post@jameslockyer.co.uk

Project  
**FROGLANDS**  
**NR LERRYV**  
**PL22 0NR**

Title  
**GENERAL ARRANGEMENT**  
**EXISTING**

Client  
**MR & MRS HUNT**

Date **01.06.22** Scale @ **A1** Cad Ref. **6117AB100**

Designed Drawn **JWL** Checked

Drawing Number **6117/AB/100** Rev 18/10/2022 11:06 AM **D**