




South (Side) Elevation

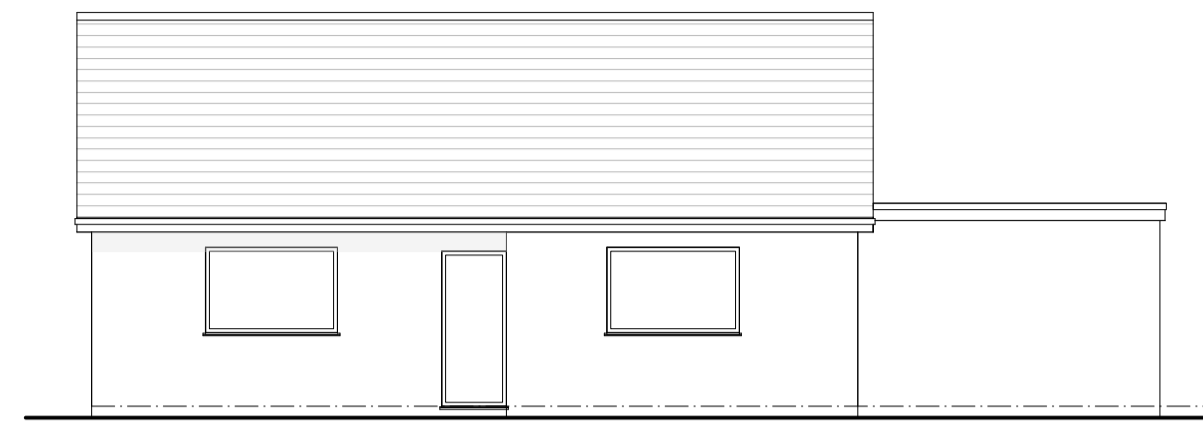


West (Front) Elevation

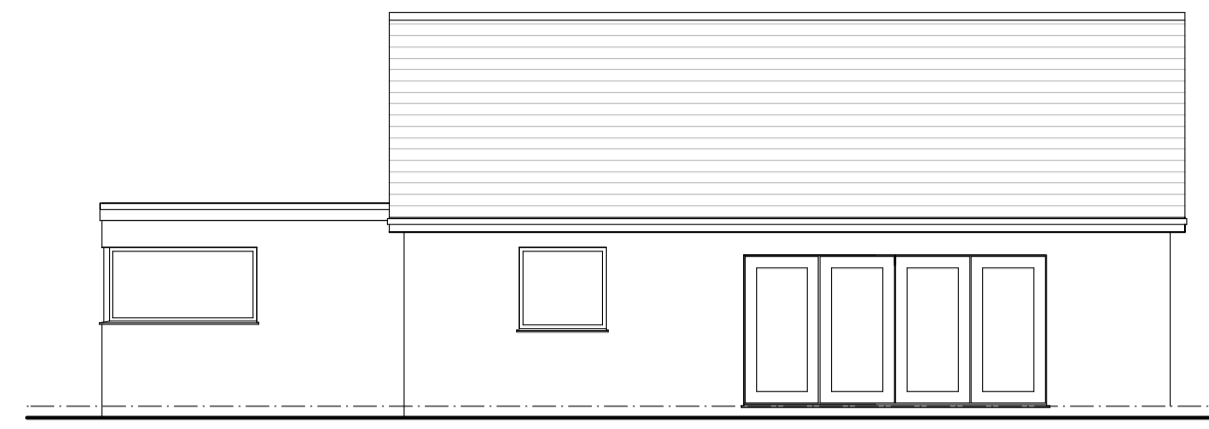


East (Rear) Elevation

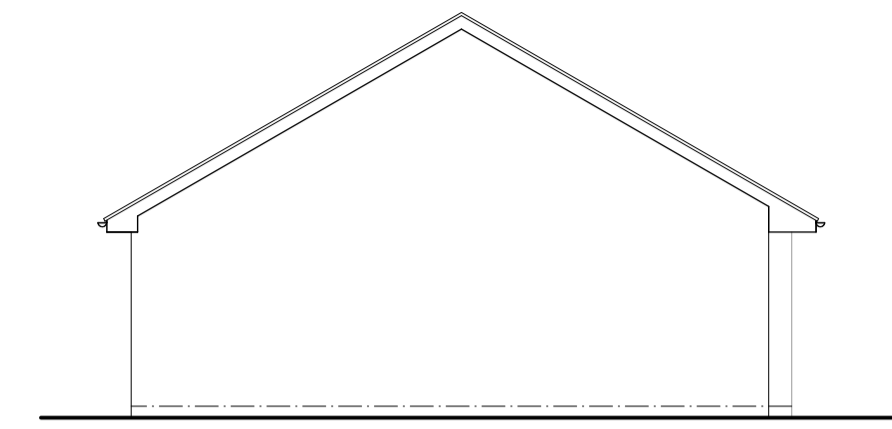



North (Side) Elevation

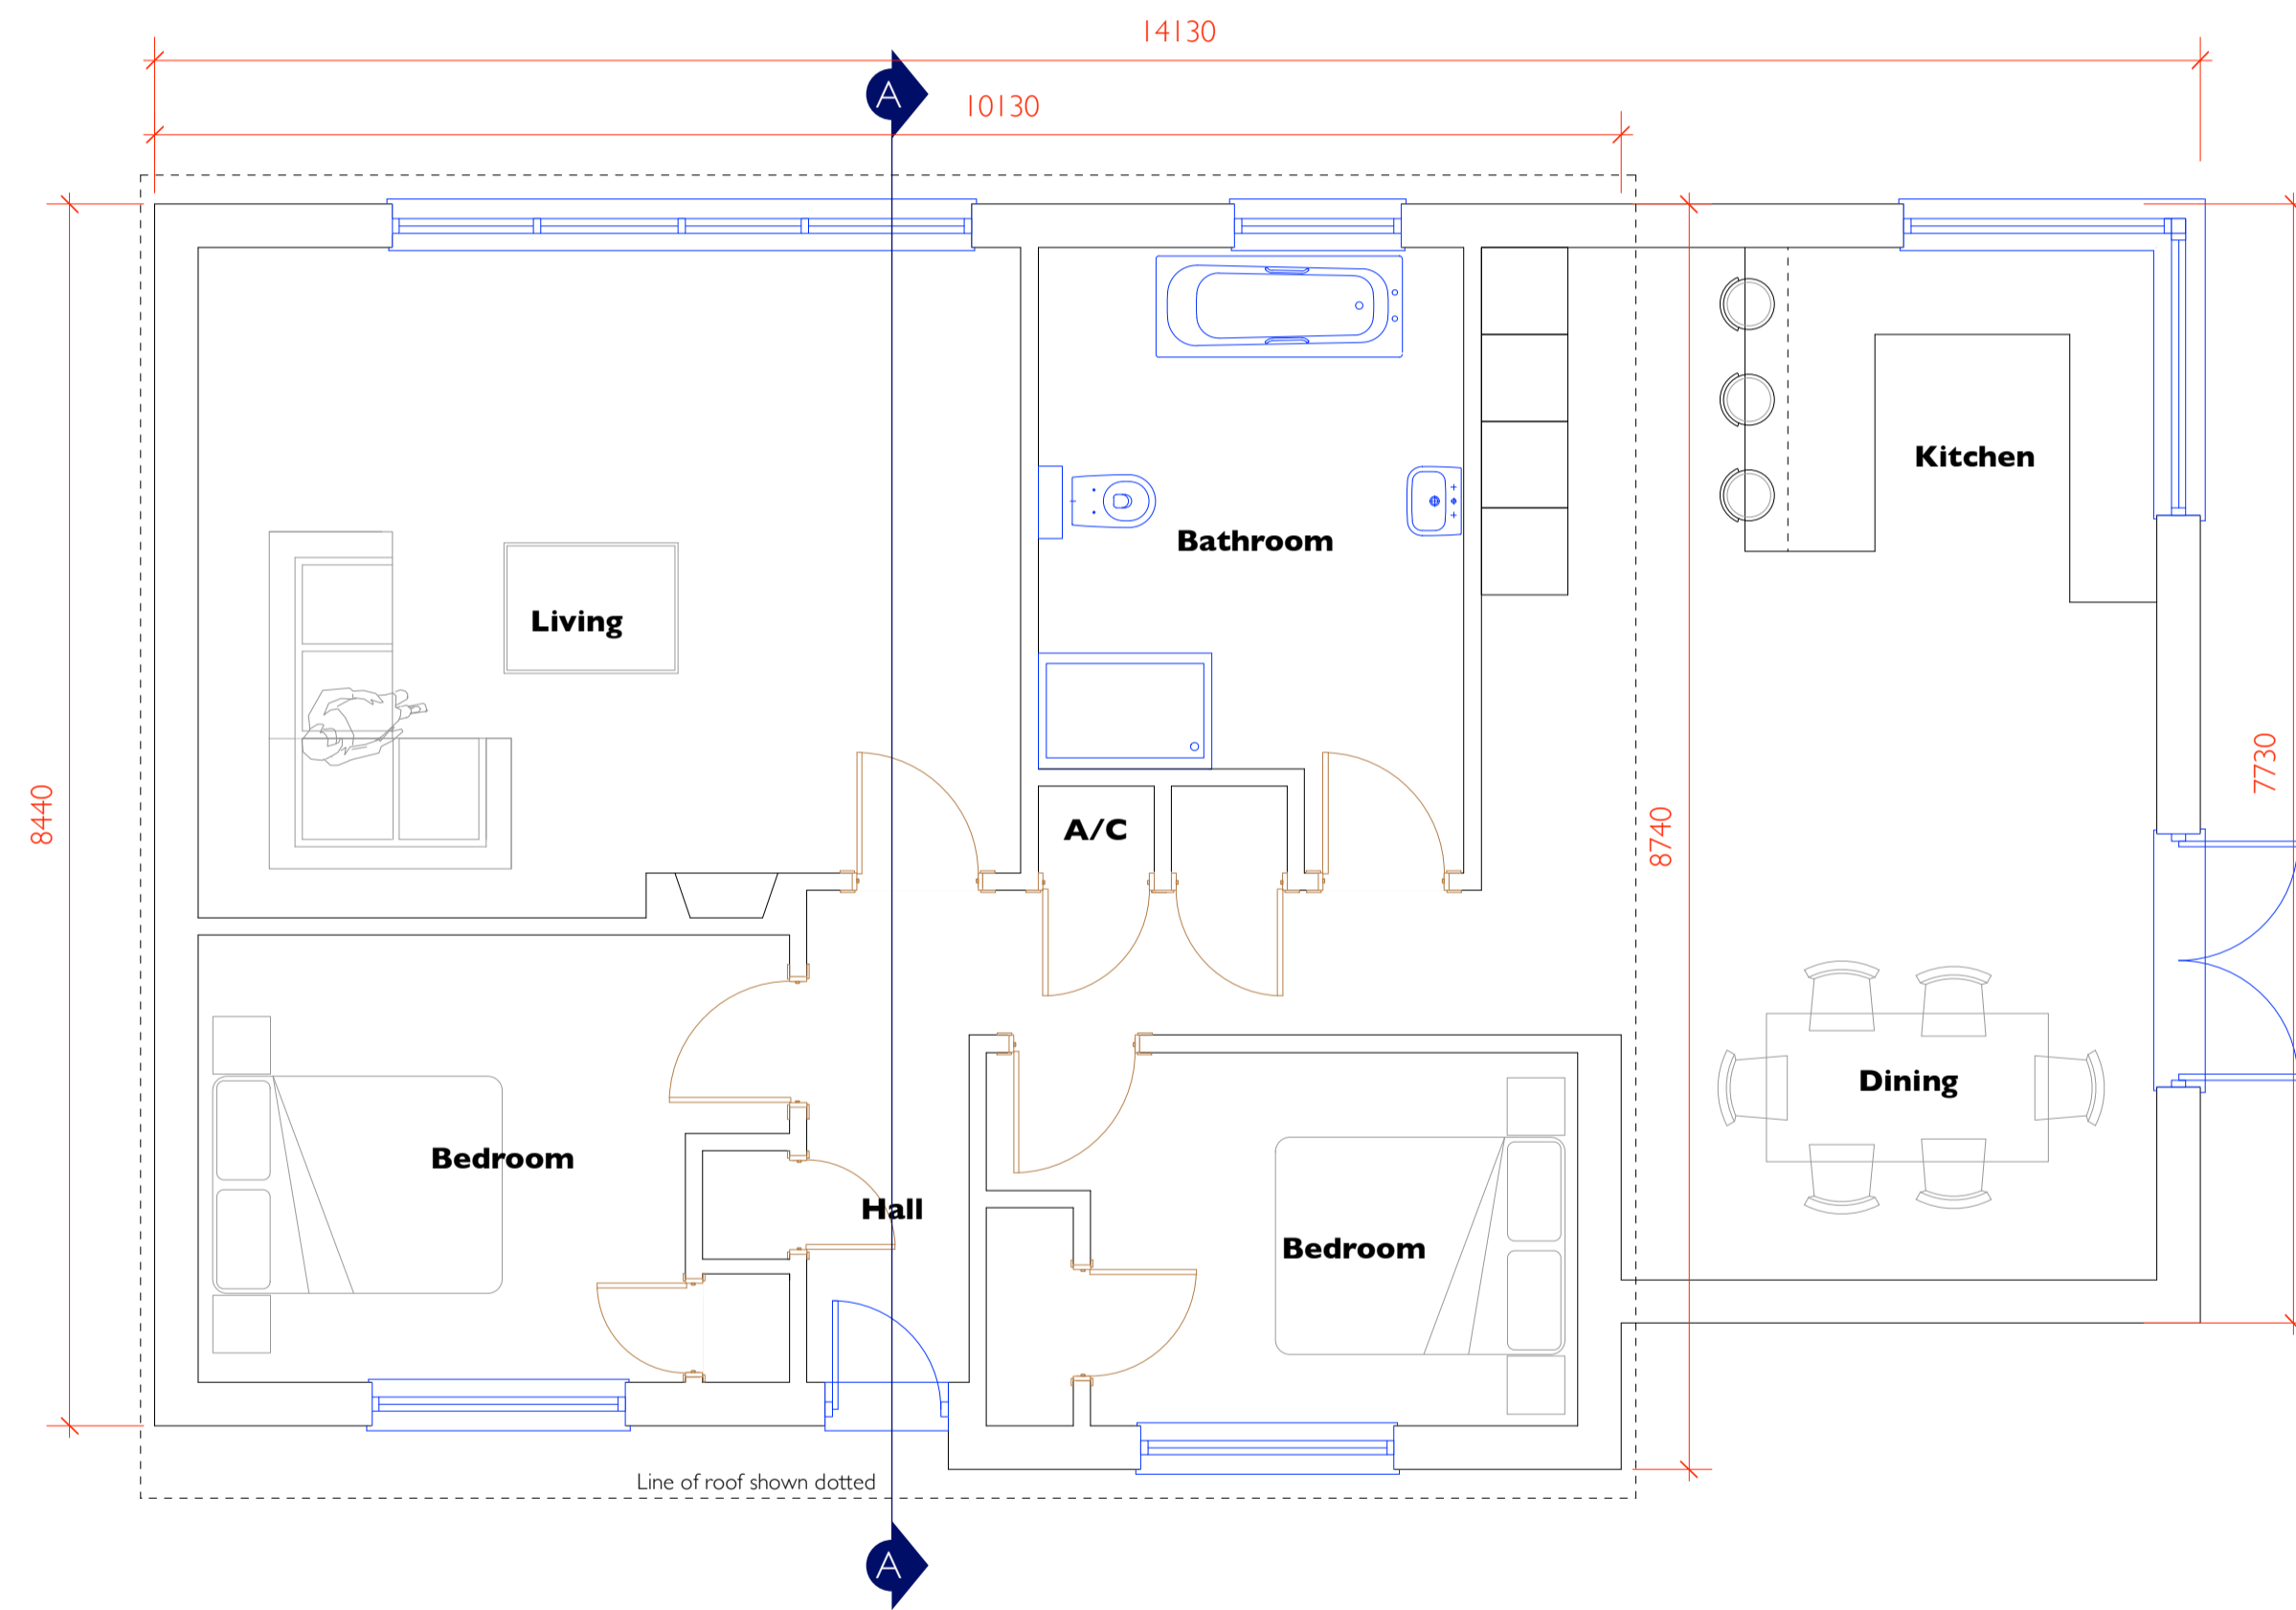

Ground Floor Plan

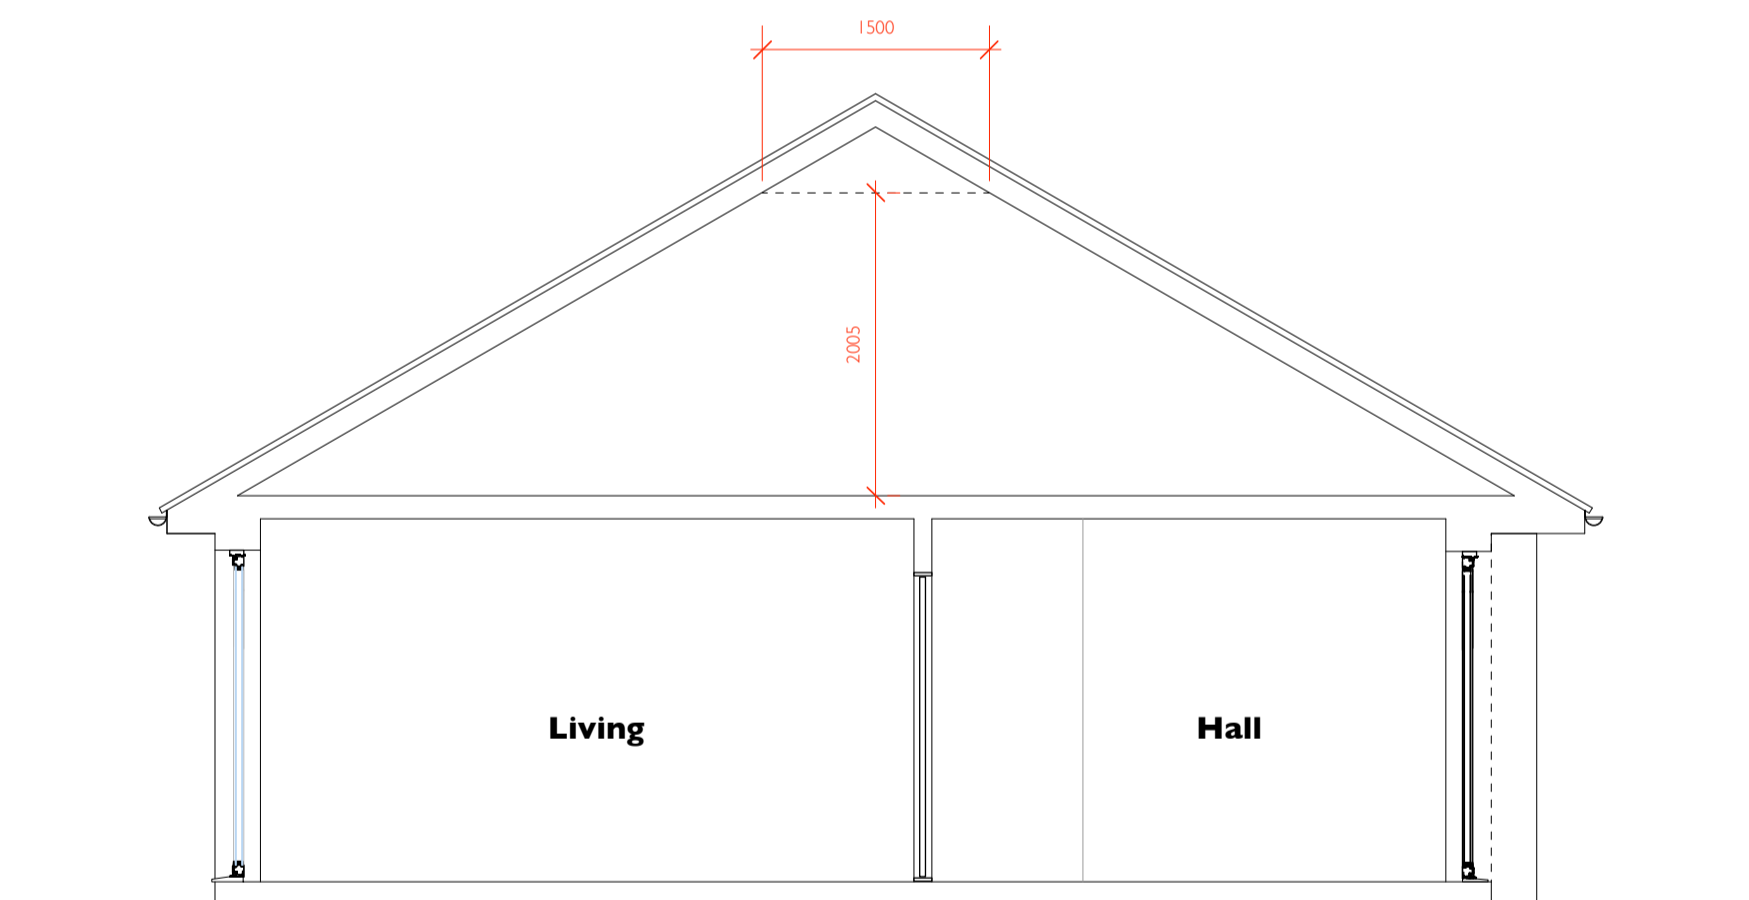

Section A - A

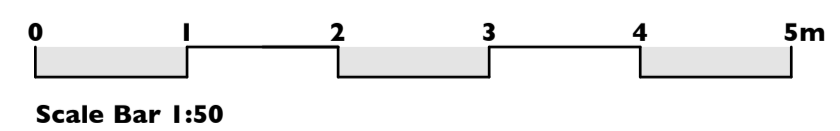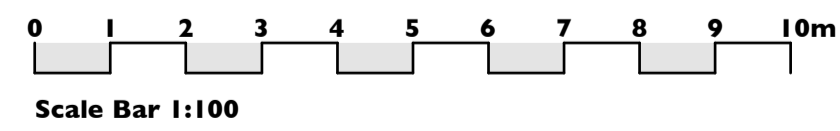

Notes:  
The copyright of this drawing is retained by Alan Leather Associates Ltd.  
Do not scale for construction purposes  
This drawing is not to be used in whole or part other than for the intended purposes.

SURVEY BY CLIENT

Key:

B 8/11/22 Planning amendments  
A 12/10/22 Front elevation step amended

Revisions:

ala architects

Alan Leather Associates Ltd Chartered Architects  
45 Charlestown Road, Charlestown  
St Austell, Cornwall, PL25 3NJ

Tel: 01726 65924/67325  
Fax: 01726 61480  
E-Mail: ala@alanleatherassociates.co.uk

Job: DS 1825  
Alterations & Extension to Randfontein,  
Polgooth.

Survey Floor Plans, Elevations & Section

Date: Sep '22 Scale: Plan & Section 1:50 Paper size: A1  
Elevations 1:100

Drawn by:  
MH

Drawing Number:  
SS 01B