


This drawing must not be scaled, figured dimensions, levels etc. only are to be used.  
 Any inaccuracies etc. must be notified to the architect.  
 Detail drawings and larger scale drawings take precedence over smaller scale drawings.  
 All survey drawings are a record only, a report on the structural integrity of the property shall not be deemed to have been included in such surveys.


This drawing is copyright.

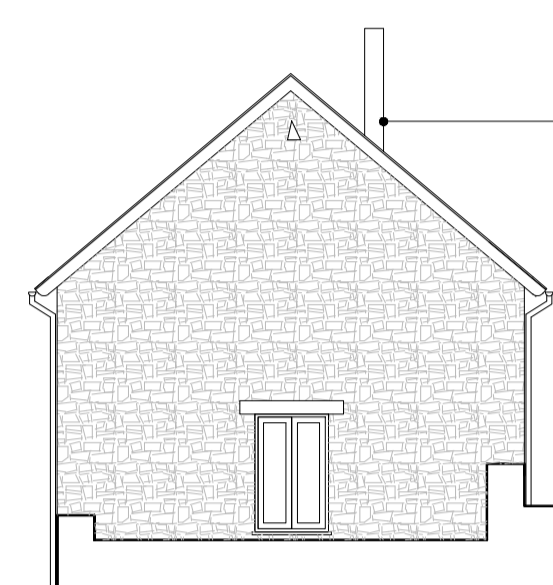


WEST ELEVATION  
SCALE 1:100




SOUTH ELEVATION  
SCALE 1:100

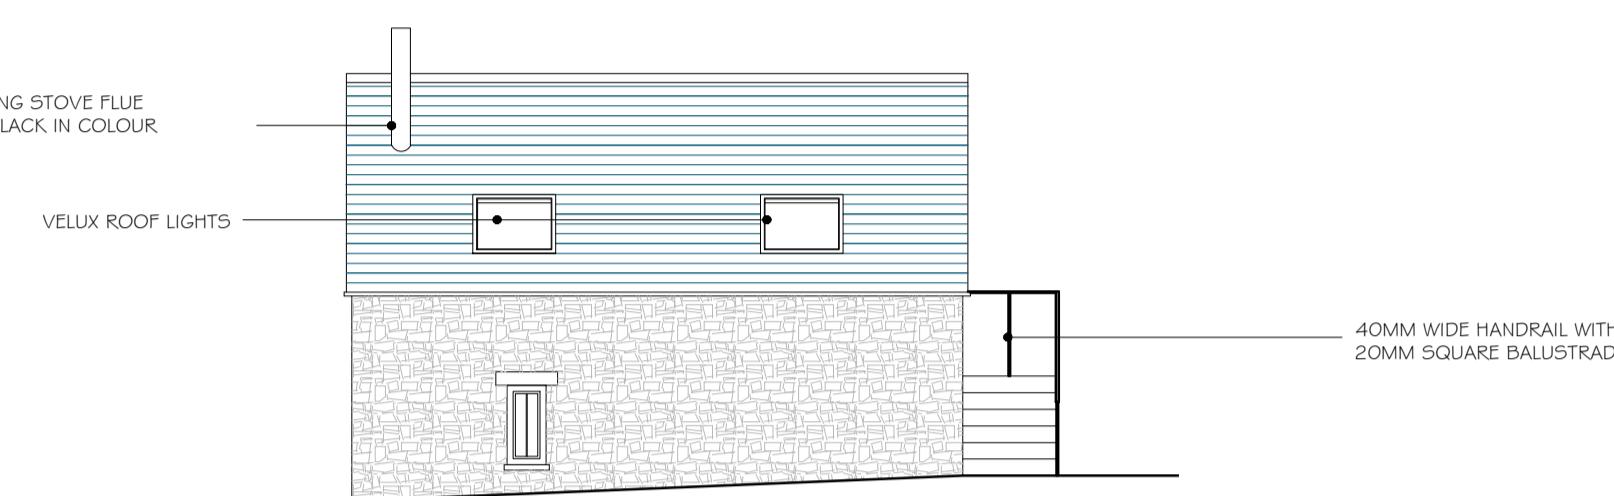


EAST ELEVATION  
SCALE 1:100

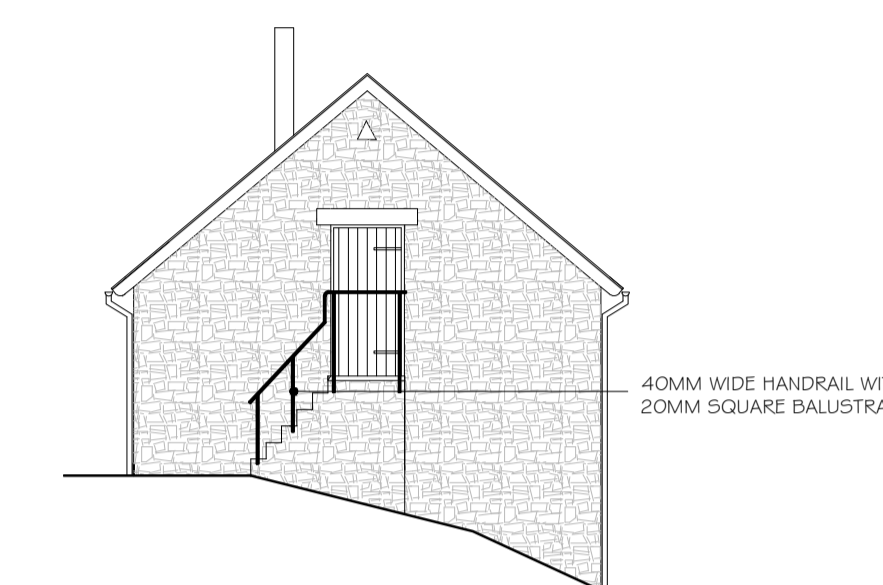

NORTH ELEVATION  
SCALE 1:100

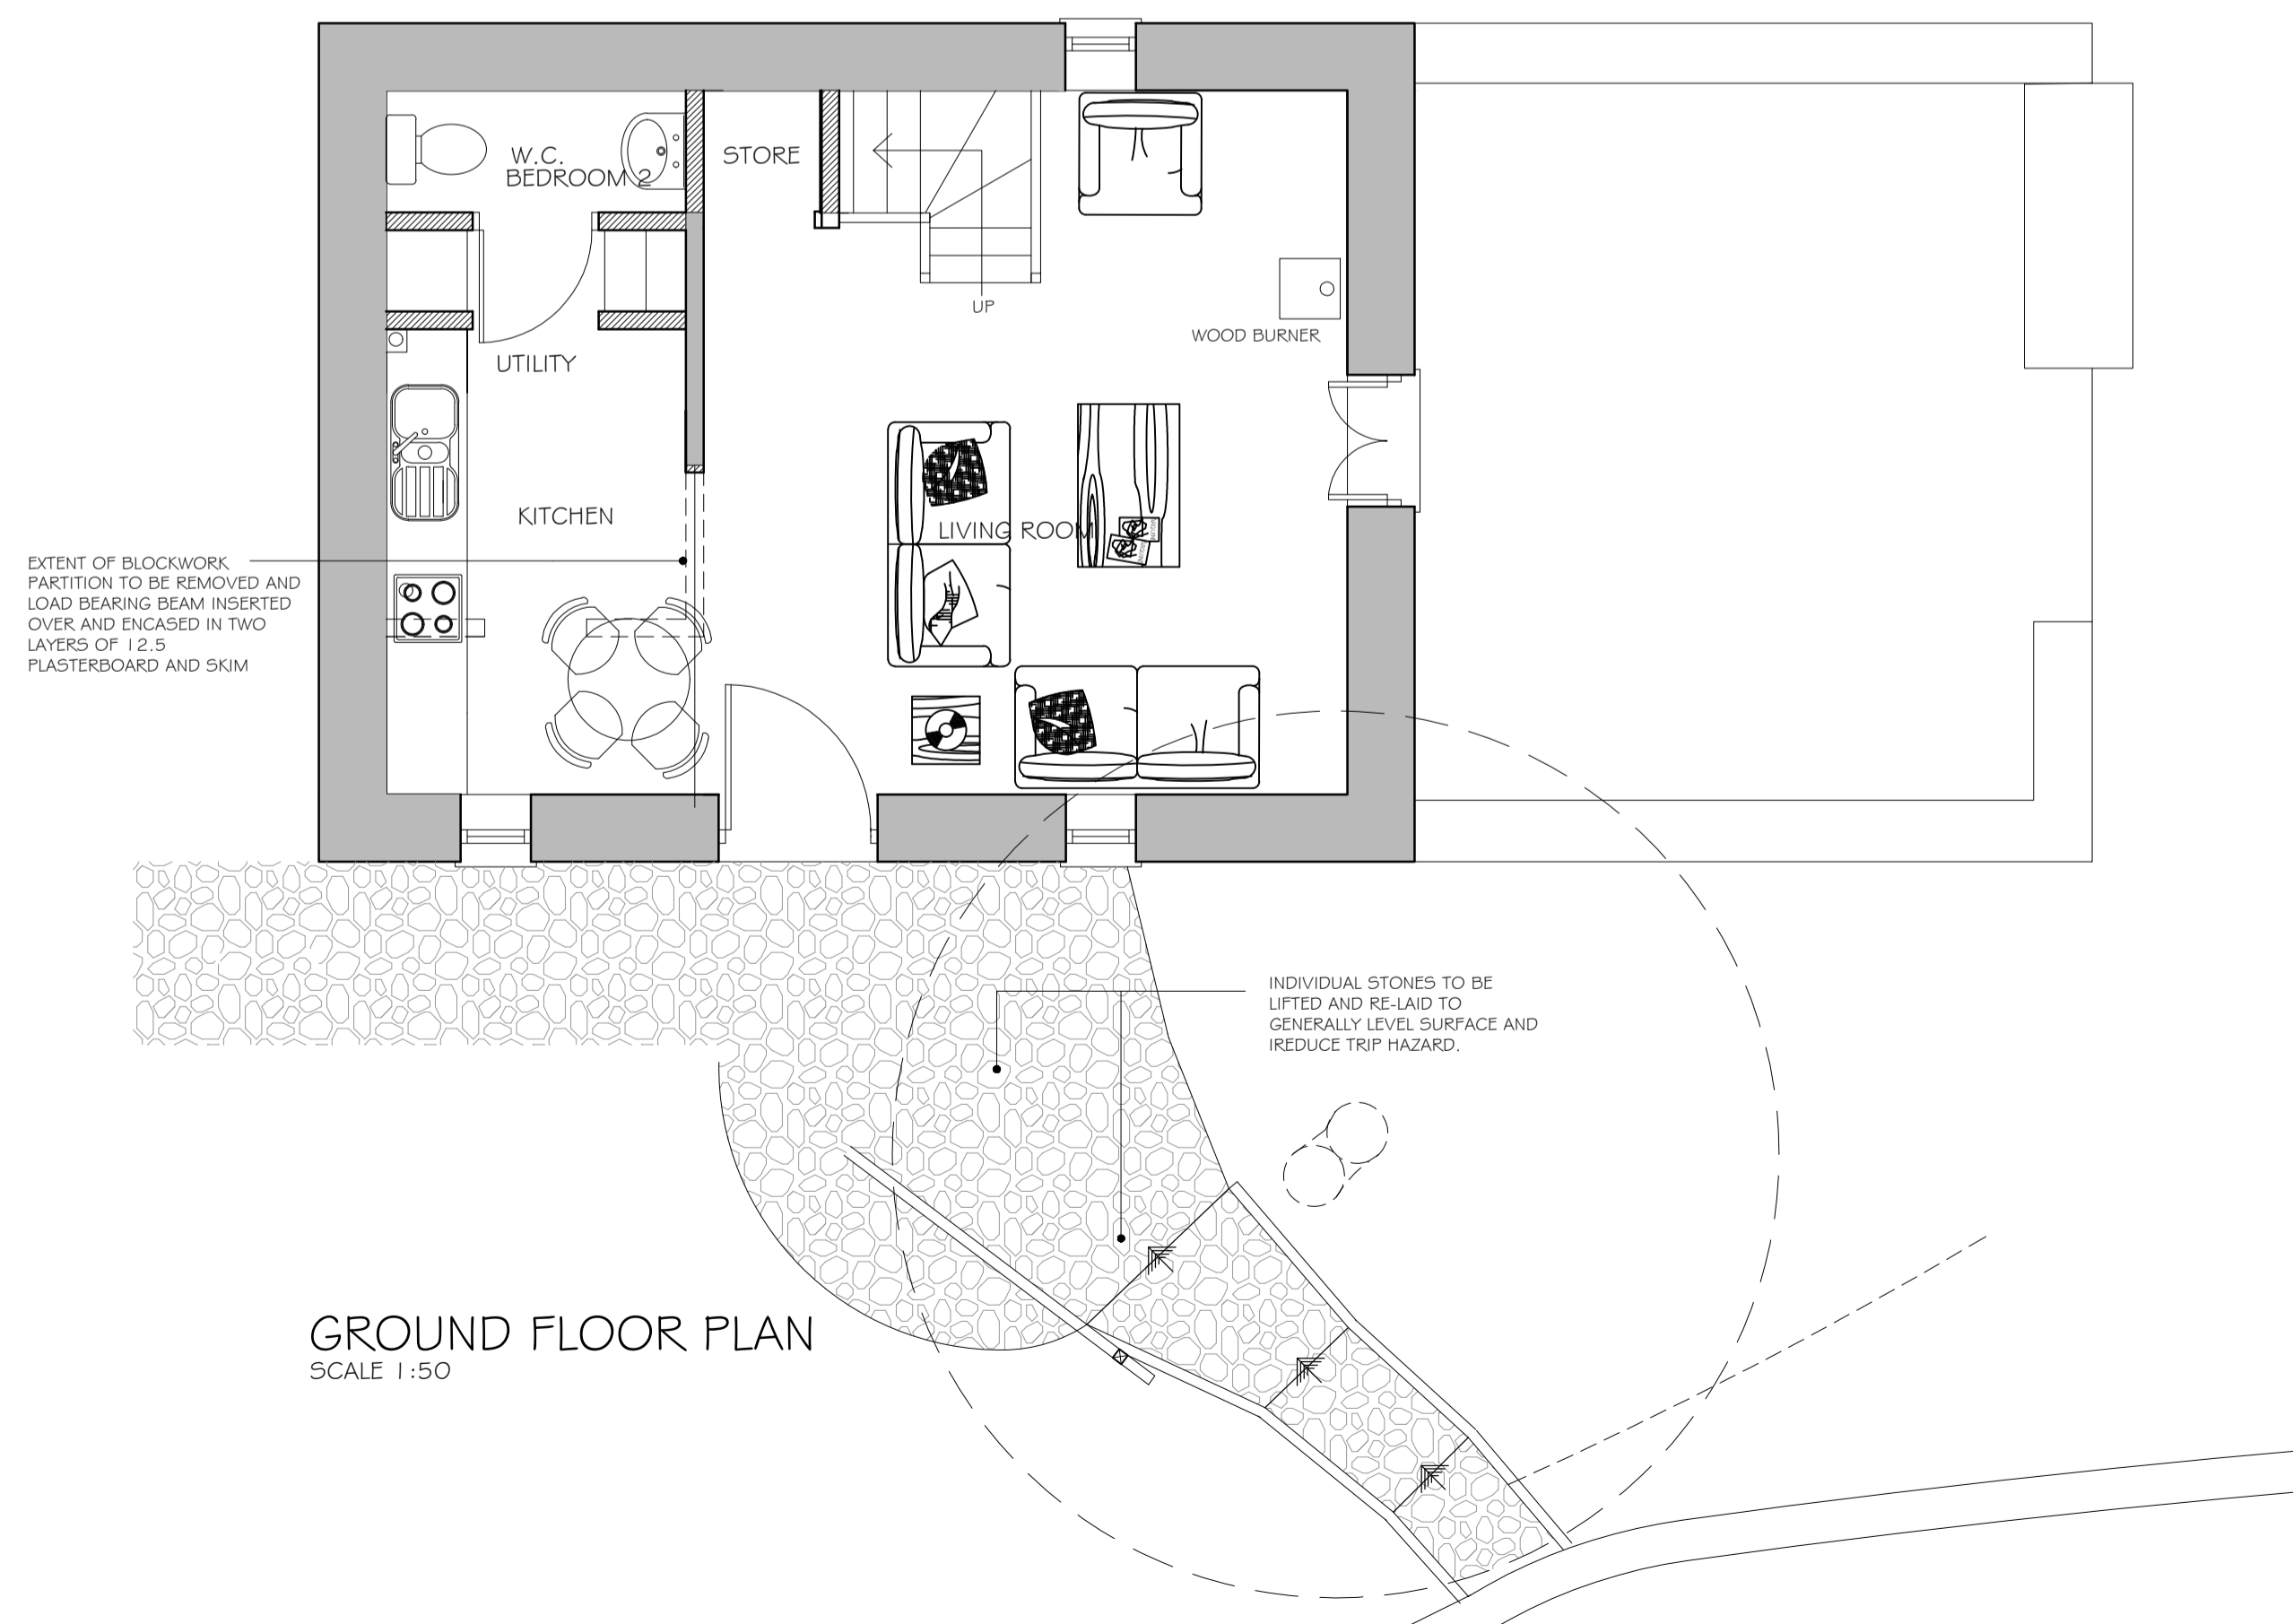

GROUND FLOOR PLAN  
SCALE 1:50

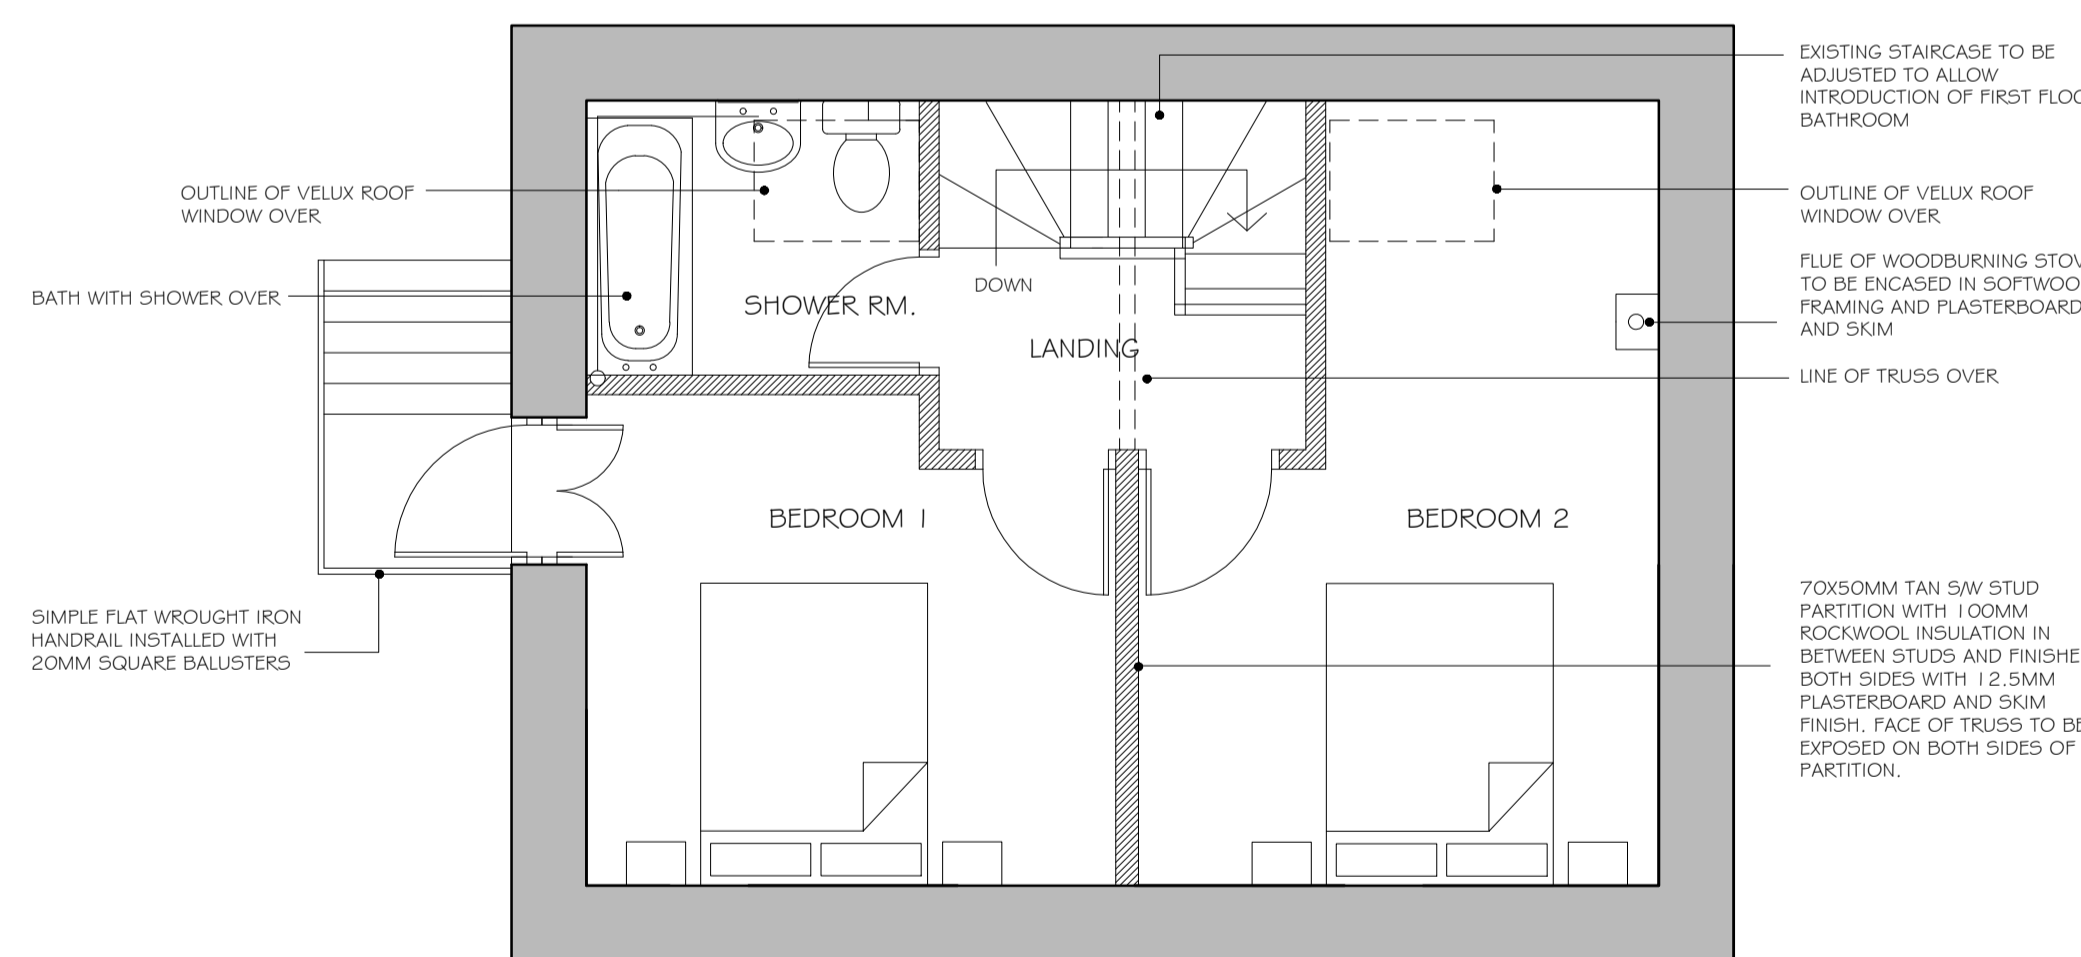

FIRST FLOOR PLAN  
SCALE 1:50

Revision	Description	Drawn/Checked by
----------	-------------	------------------

THE PANT,  
CROSS ASH  
MONMOUTHSHIRE, NP7 8PU

Drawing No.  
2242 - 04A

Title  
BARN FLOOR PLANS  
DESIGN DRAWING

Scale	Date	Drawn/Checked by
As shown at A1	SEPT 2022	ACC

Morgan & Horowskyj Architects LLP  
 The School Room, Castle Street, Abergavenny, Monmouthshire, NP7 5EE  
 Tel 01873 852465/855273 Email reception@morganhorowskyj.co.uk www.morganhorowskyj.co.uk