
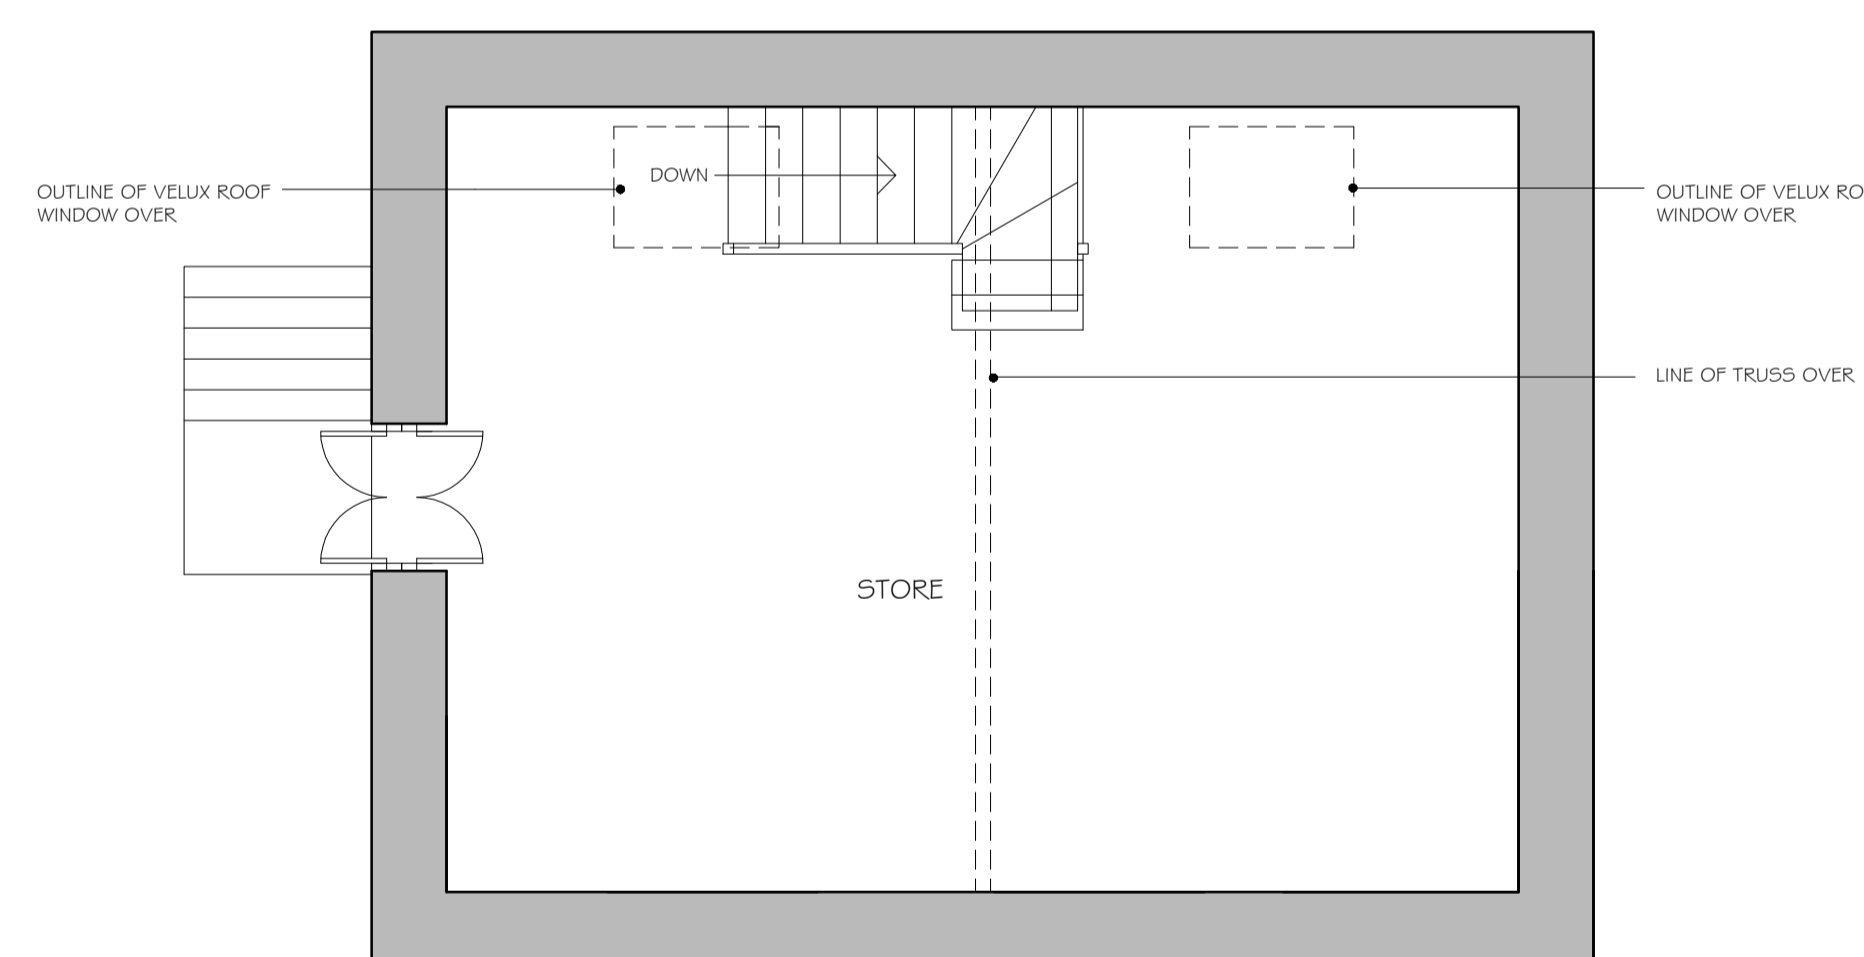
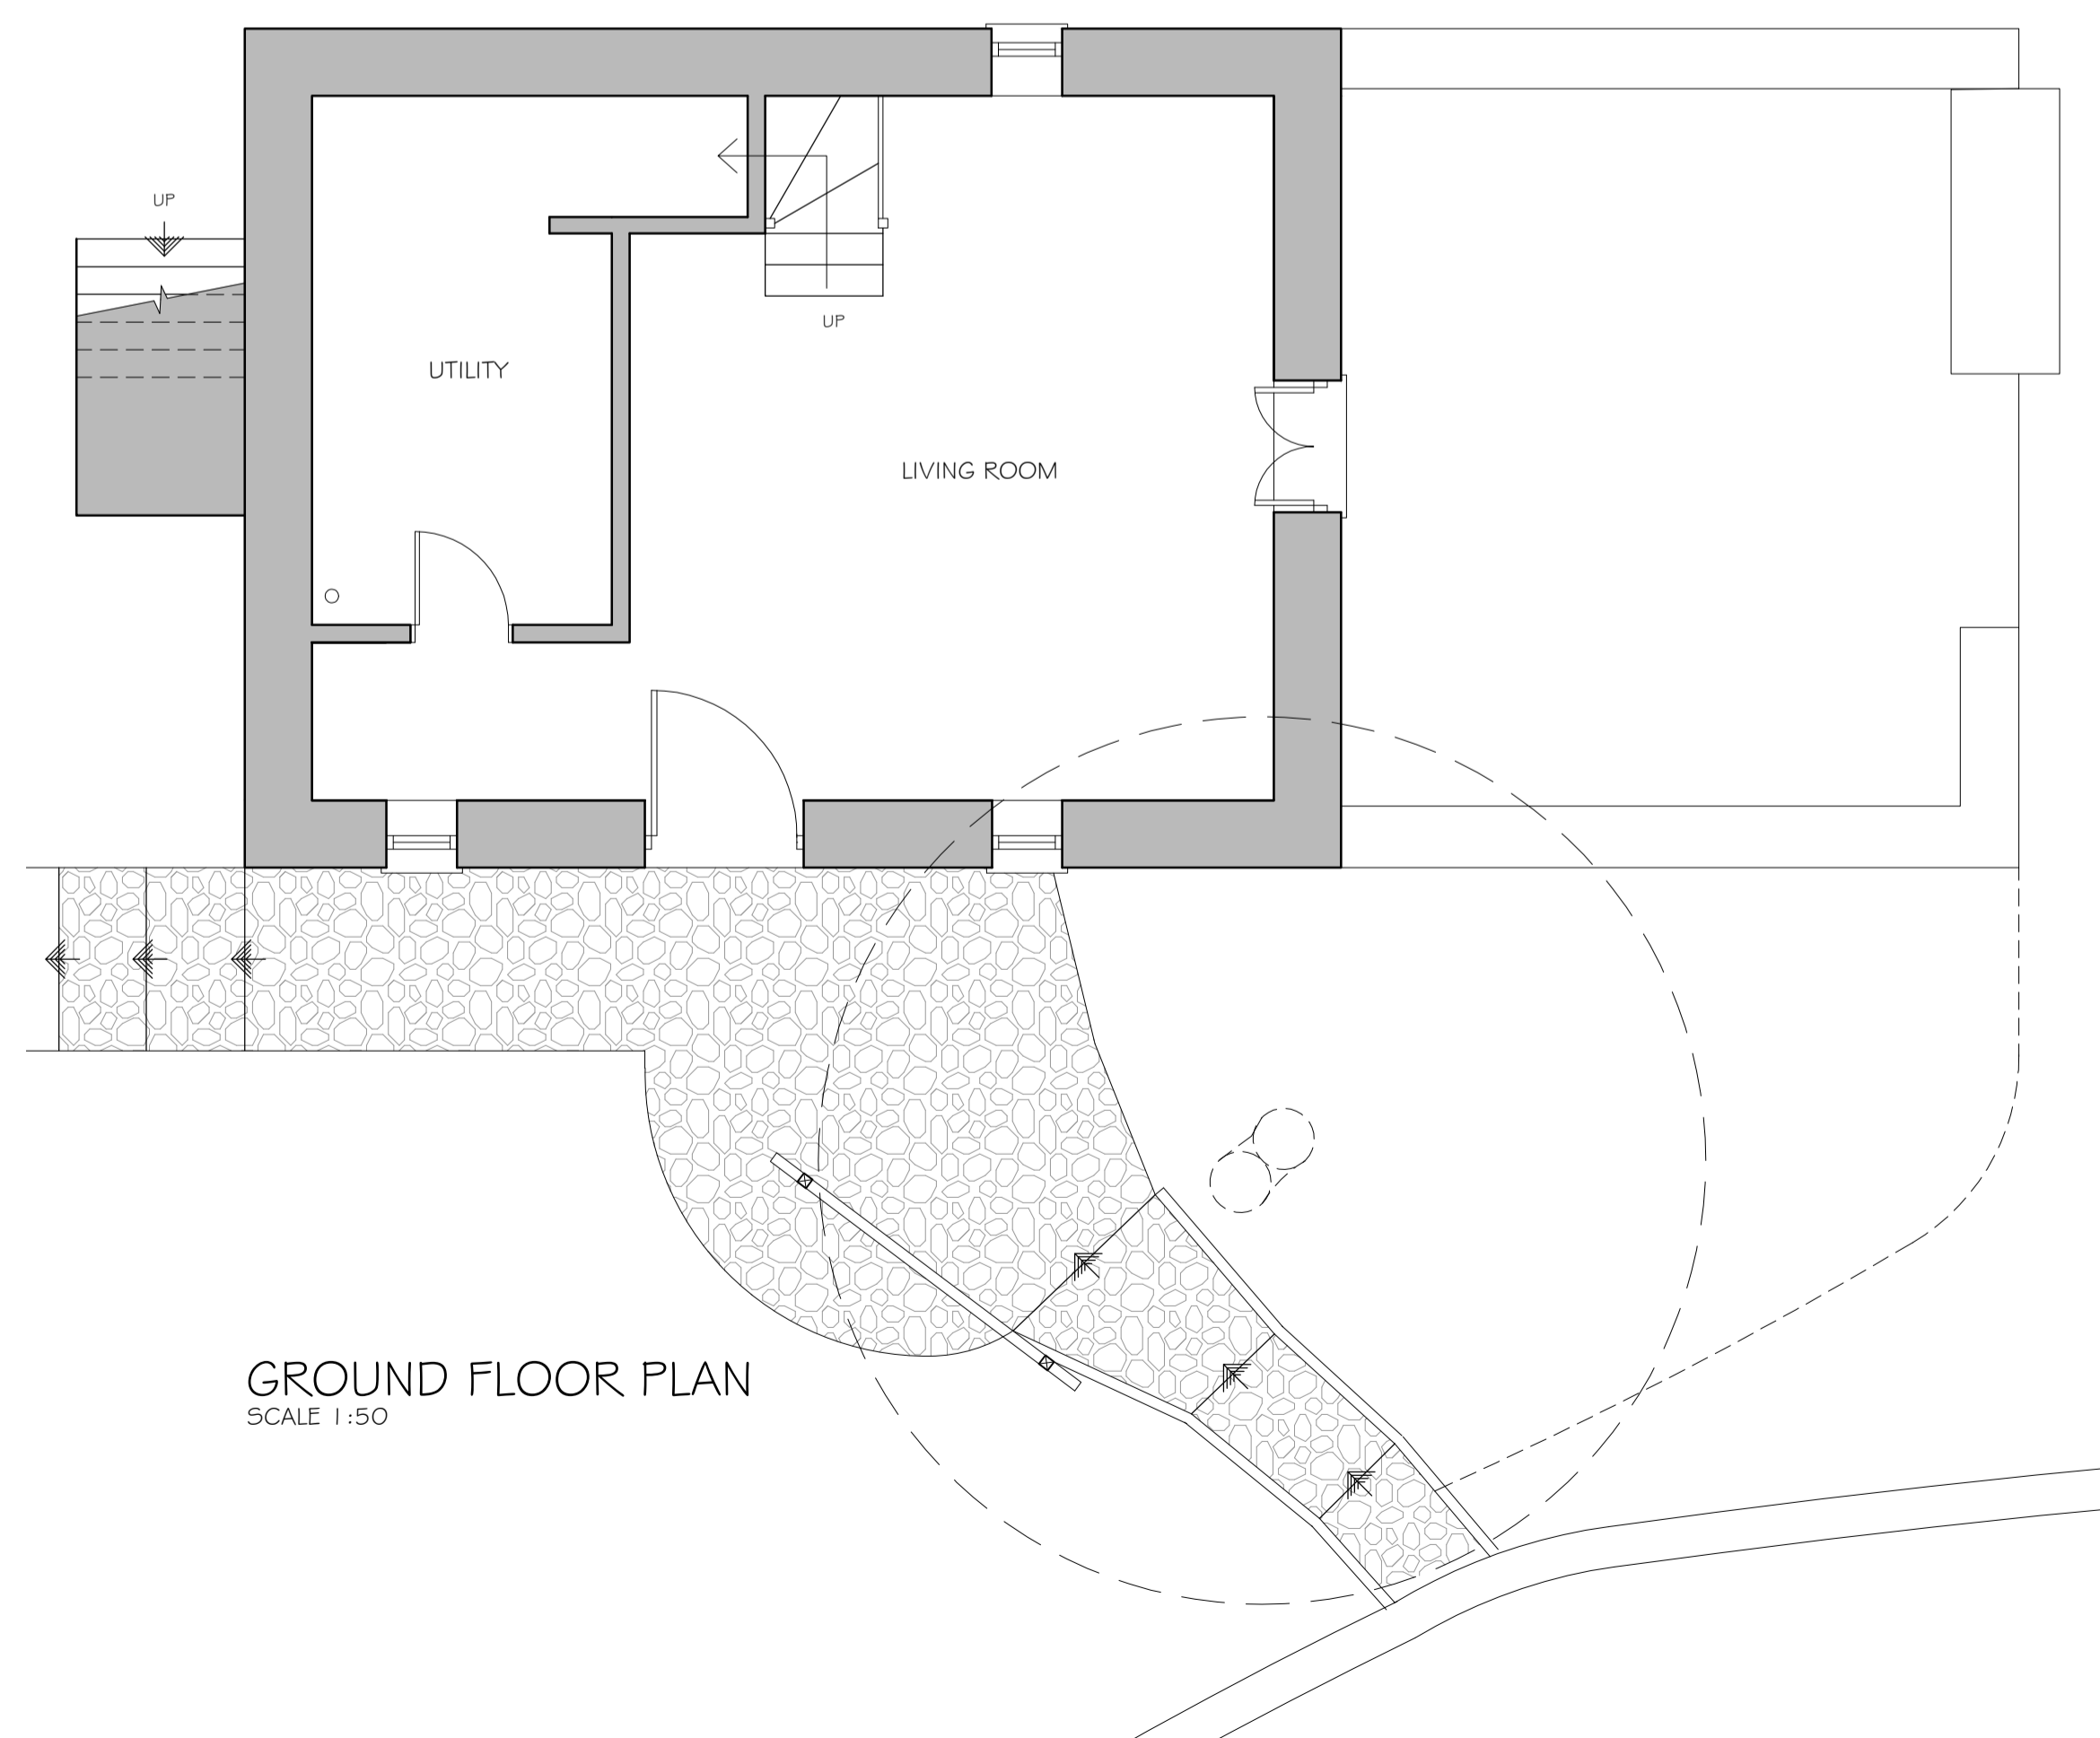


This drawing must not be scaled, figured dimensions, levels etc. only are to be used.  
 Any inaccuracies etc. must be notified to the architect.  
 Detail drawings and larger scale drawings take precedence over smaller scale drawings.  
 All survey drawings are a record only, a report on the structural integrity of the property shall not be deemed to have been included in such surveys.

This drawing is copyright.

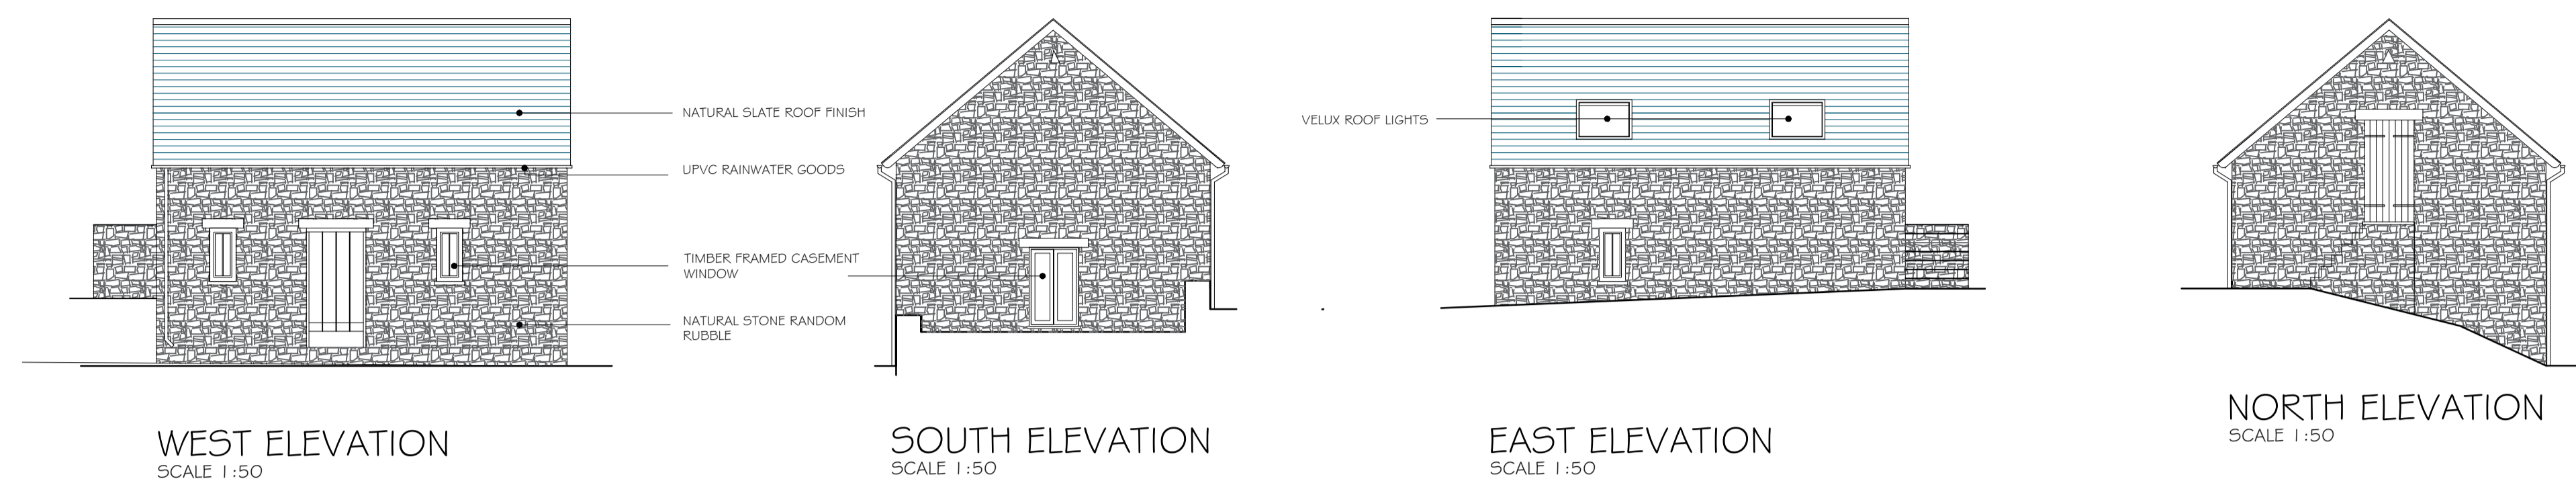

| Revision  | Description | Drawn/Checked by |
|---|-------------|------------------|
| <b>THE PANT,<br/>           CROSS ASH<br/>           MONMOUTHSHIRE, NP7 8PU</b> |             |                  |
| Drawing No.<br><b>2242 - 03A</b>  |             |                  |
| Title<br><b>BARN FLOOR PLANS<br/>           SURVEY DRAWING</b>                  |             |                  |
| Scale   | Date        | Drawn/Checked by |
| As shown at A1  | SEPT 2022   | ACC              |

**Morgan & Horowskyj Architects LLP**  
 The School Room, Castle Street, Abergavenny, Monmouthshire, NP7 5EE  
 Tel 01873 852465/855273 Email reception@morganhorowskyj.co.uk www.morganhorowskyj.co.uk