

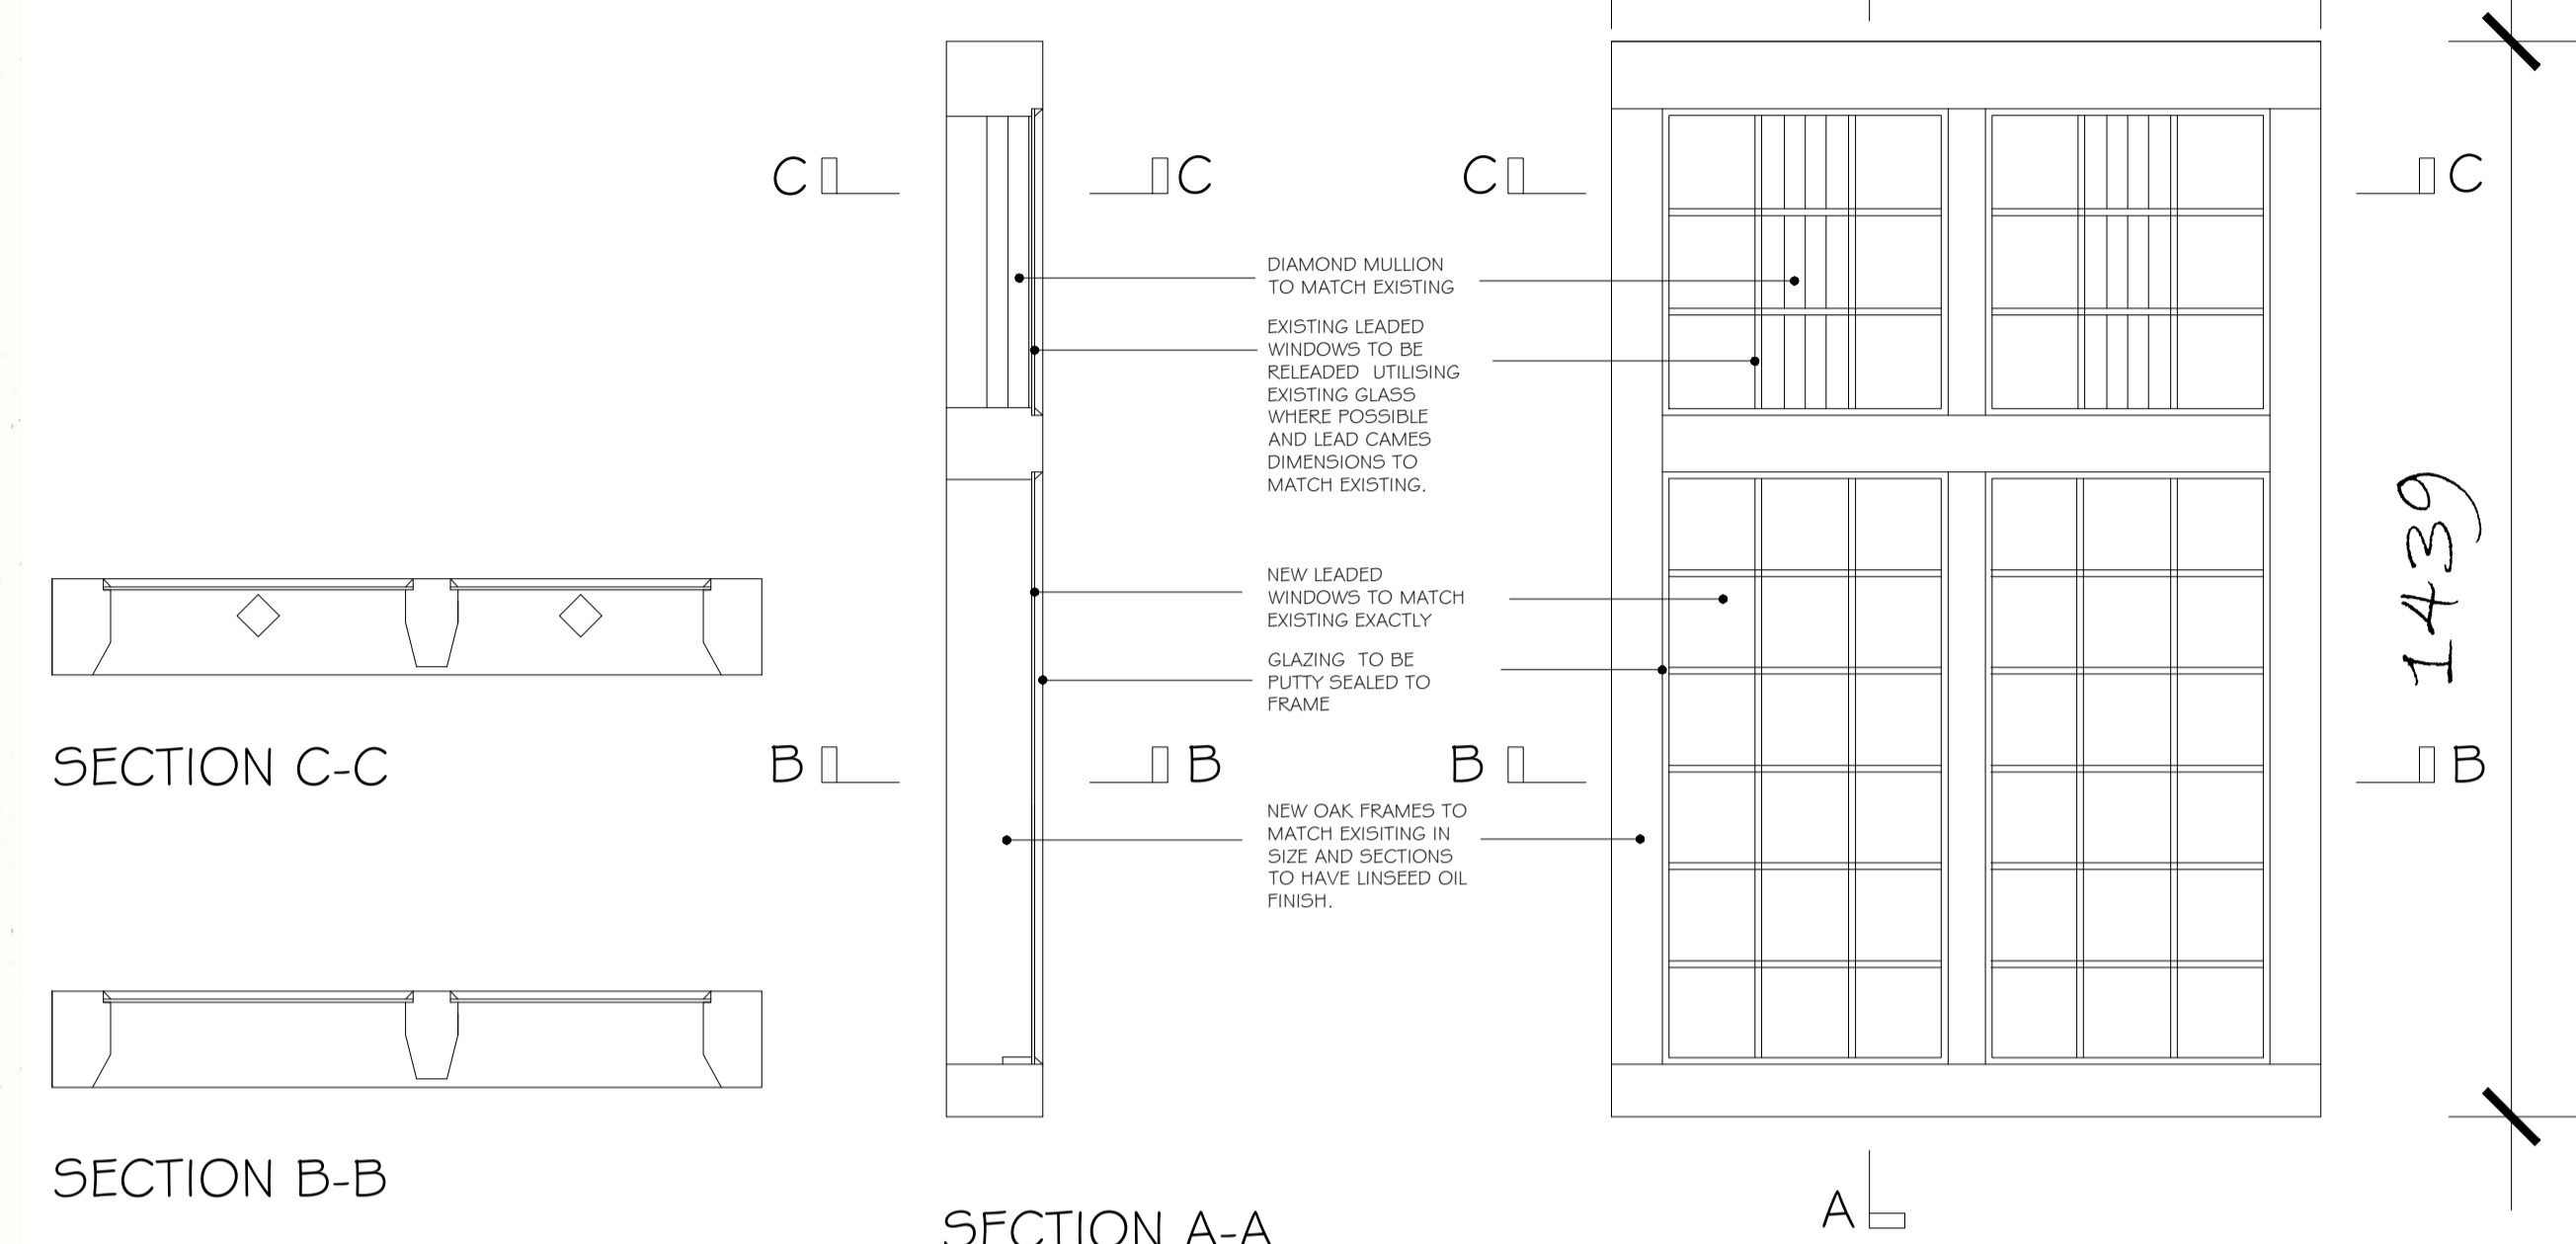
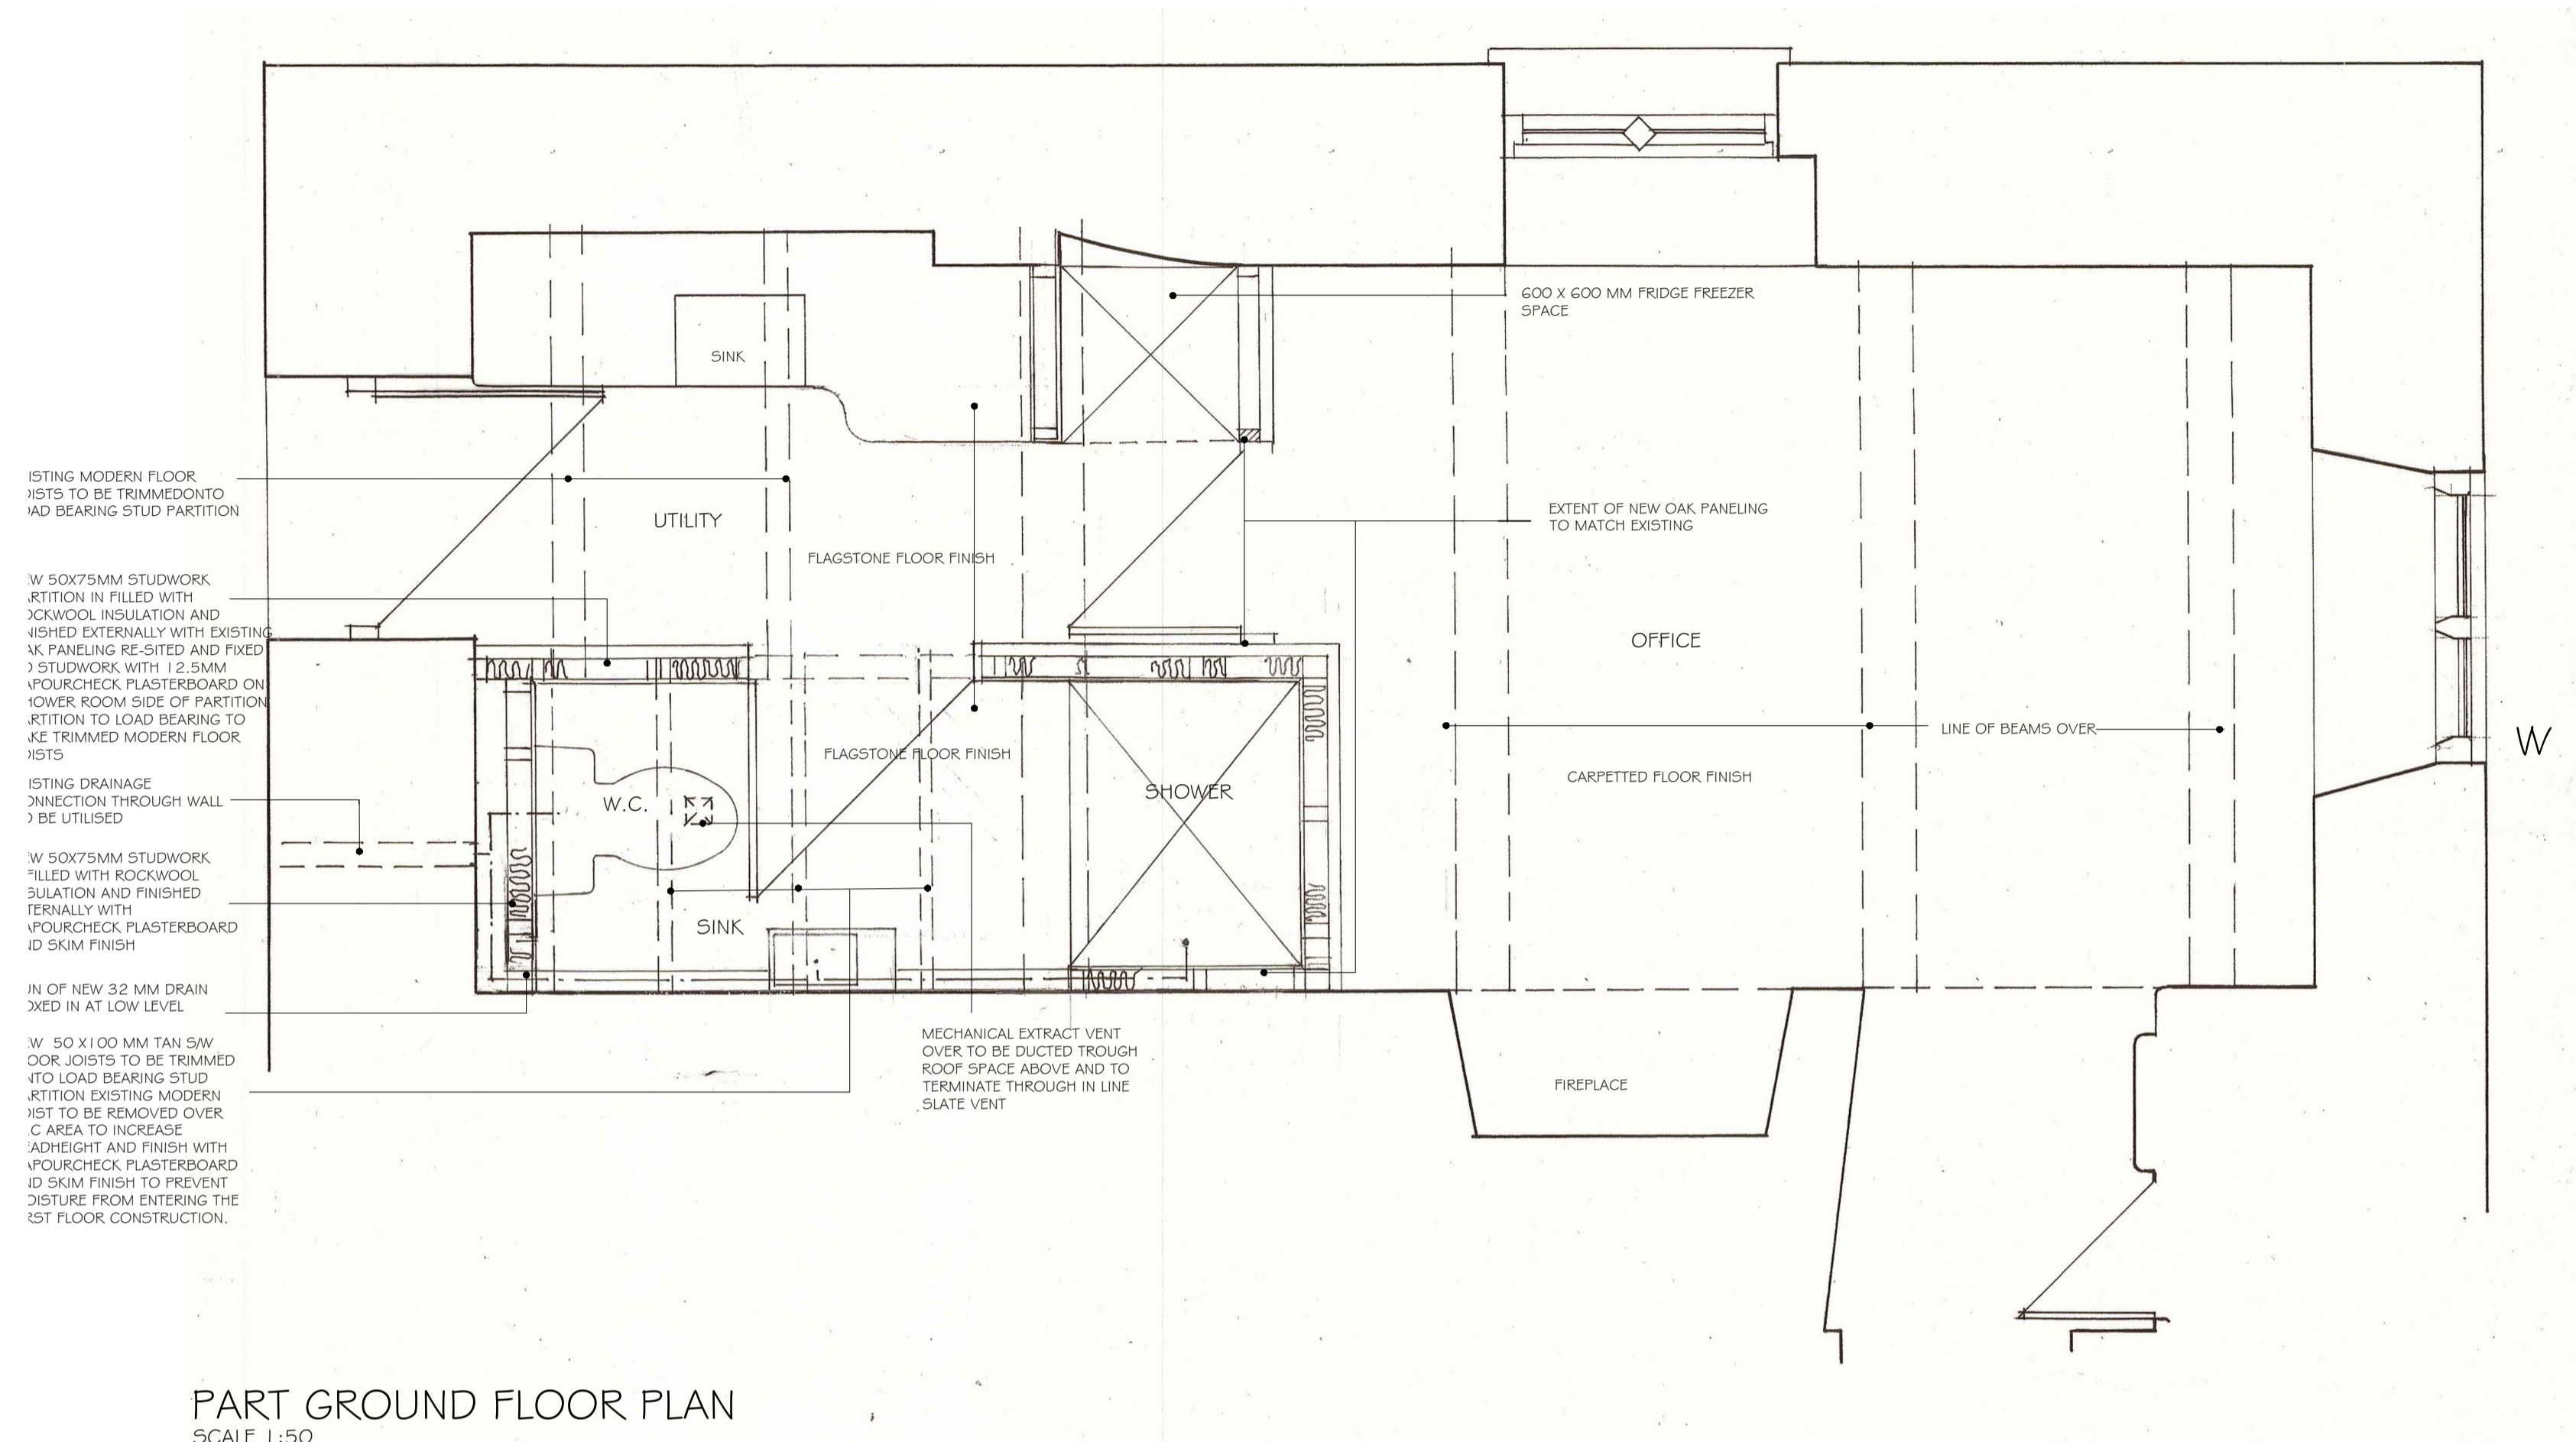


This drawing must not be scaled, figured dimensions, levels etc. only are to be used.  
 Any inaccuracies etc. must be notified to the architect.  
 Detail drawings and larger scale drawings take precedence over smaller scale drawings.  
 All survey drawings are a record only, a report on the structural integrity of the property shall not be deemed to have been included in such surveys.

This drawing is copyright.

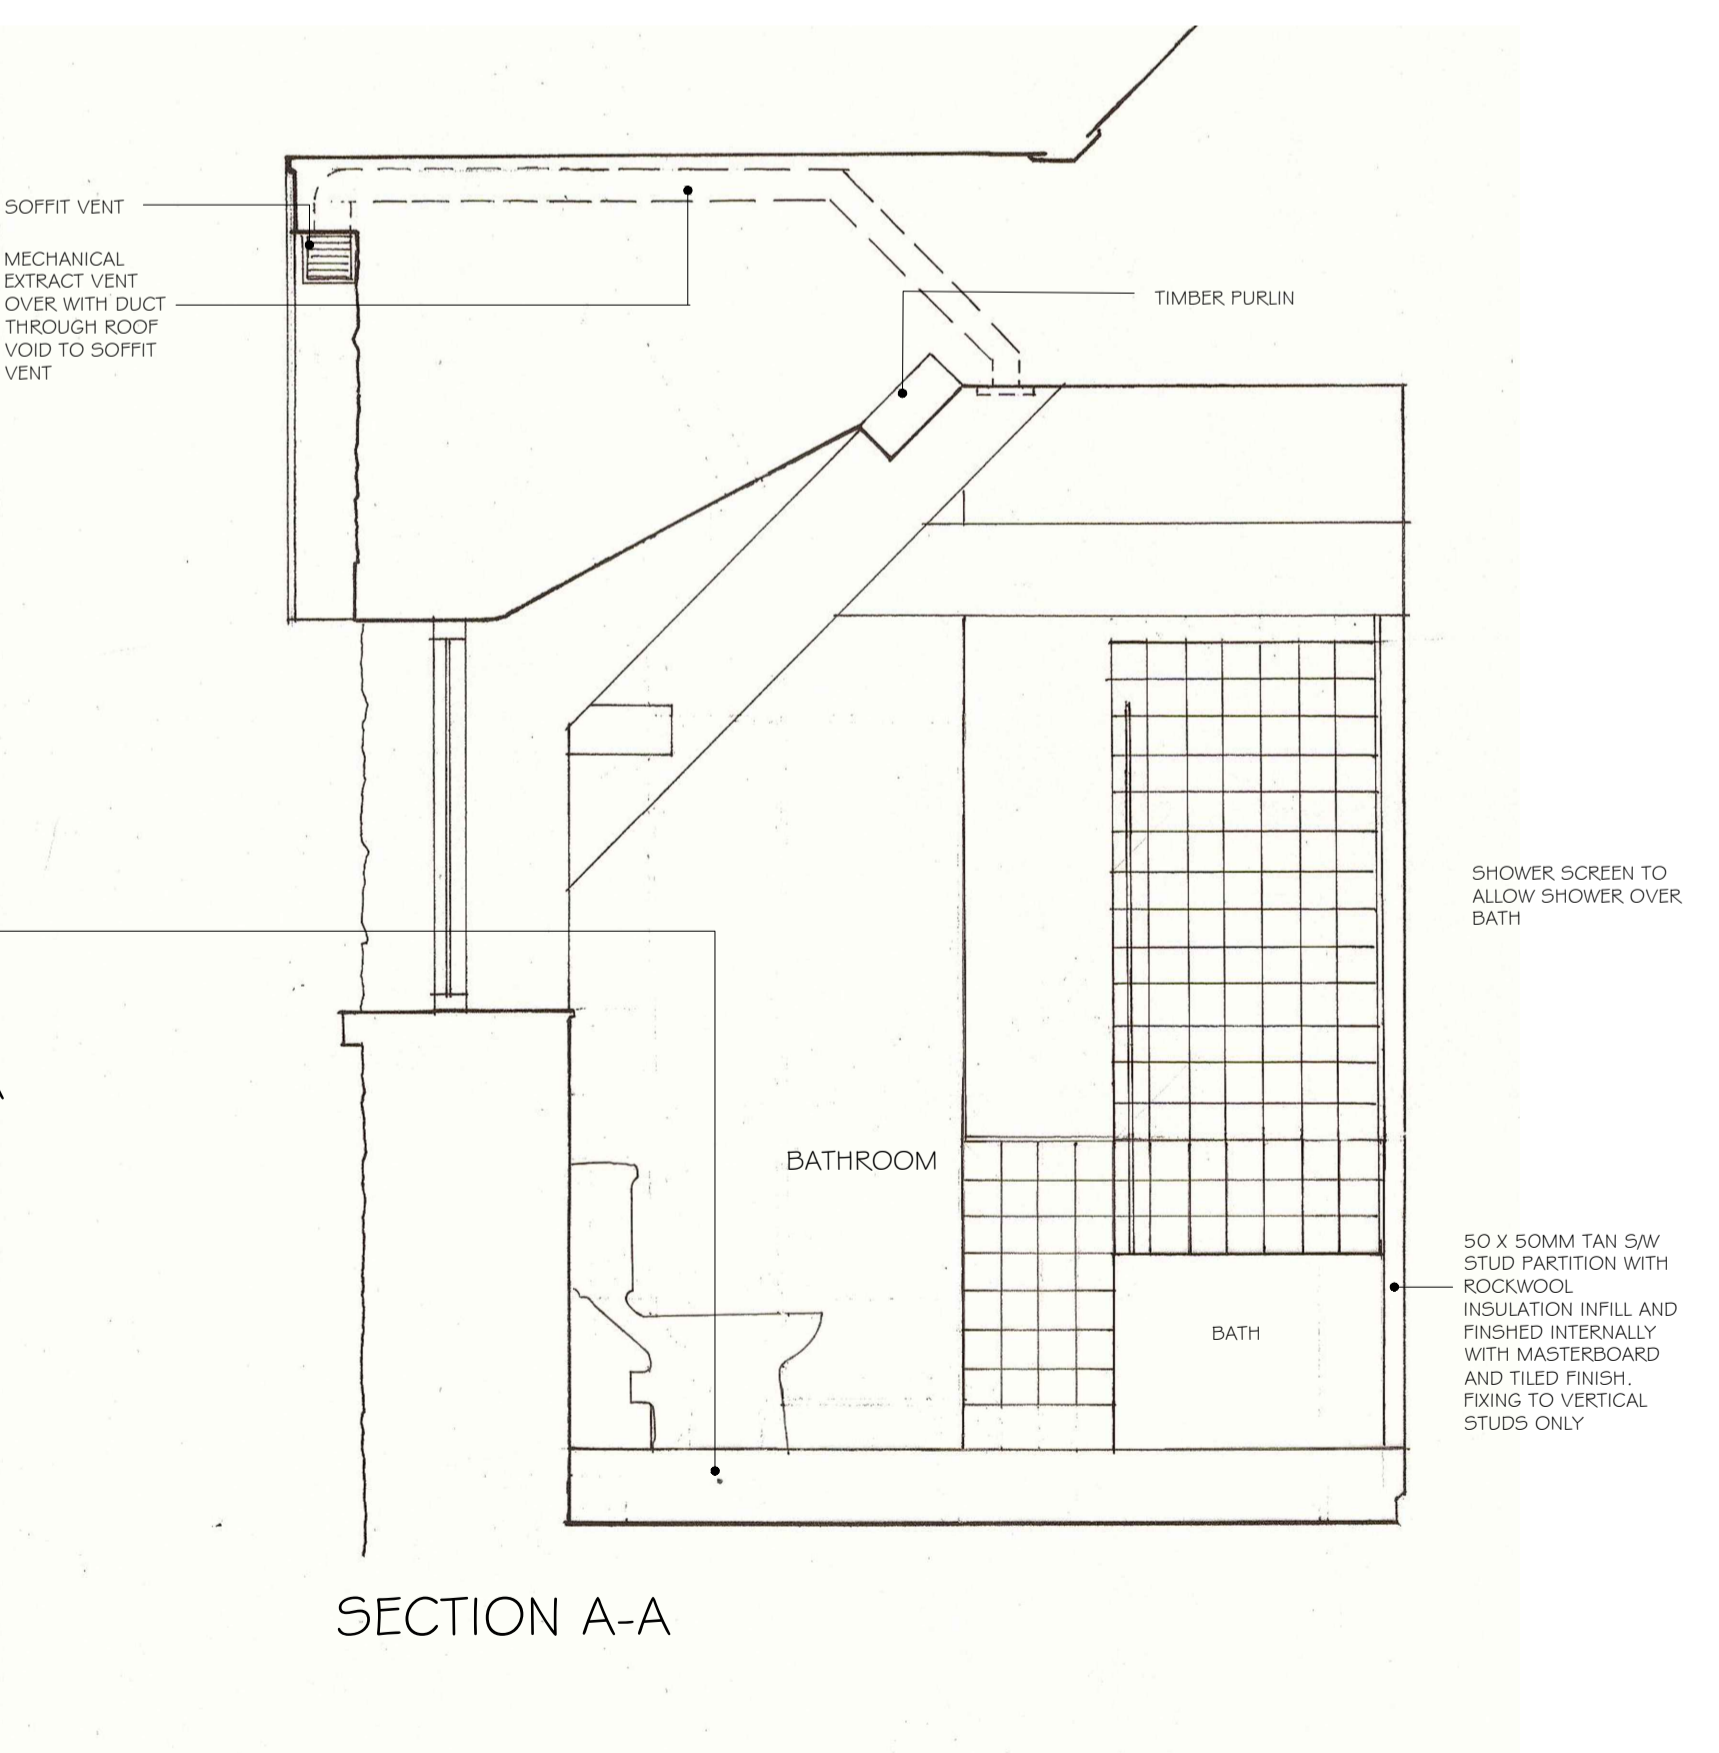

ELEVATION VIEWED EXTERNALLY

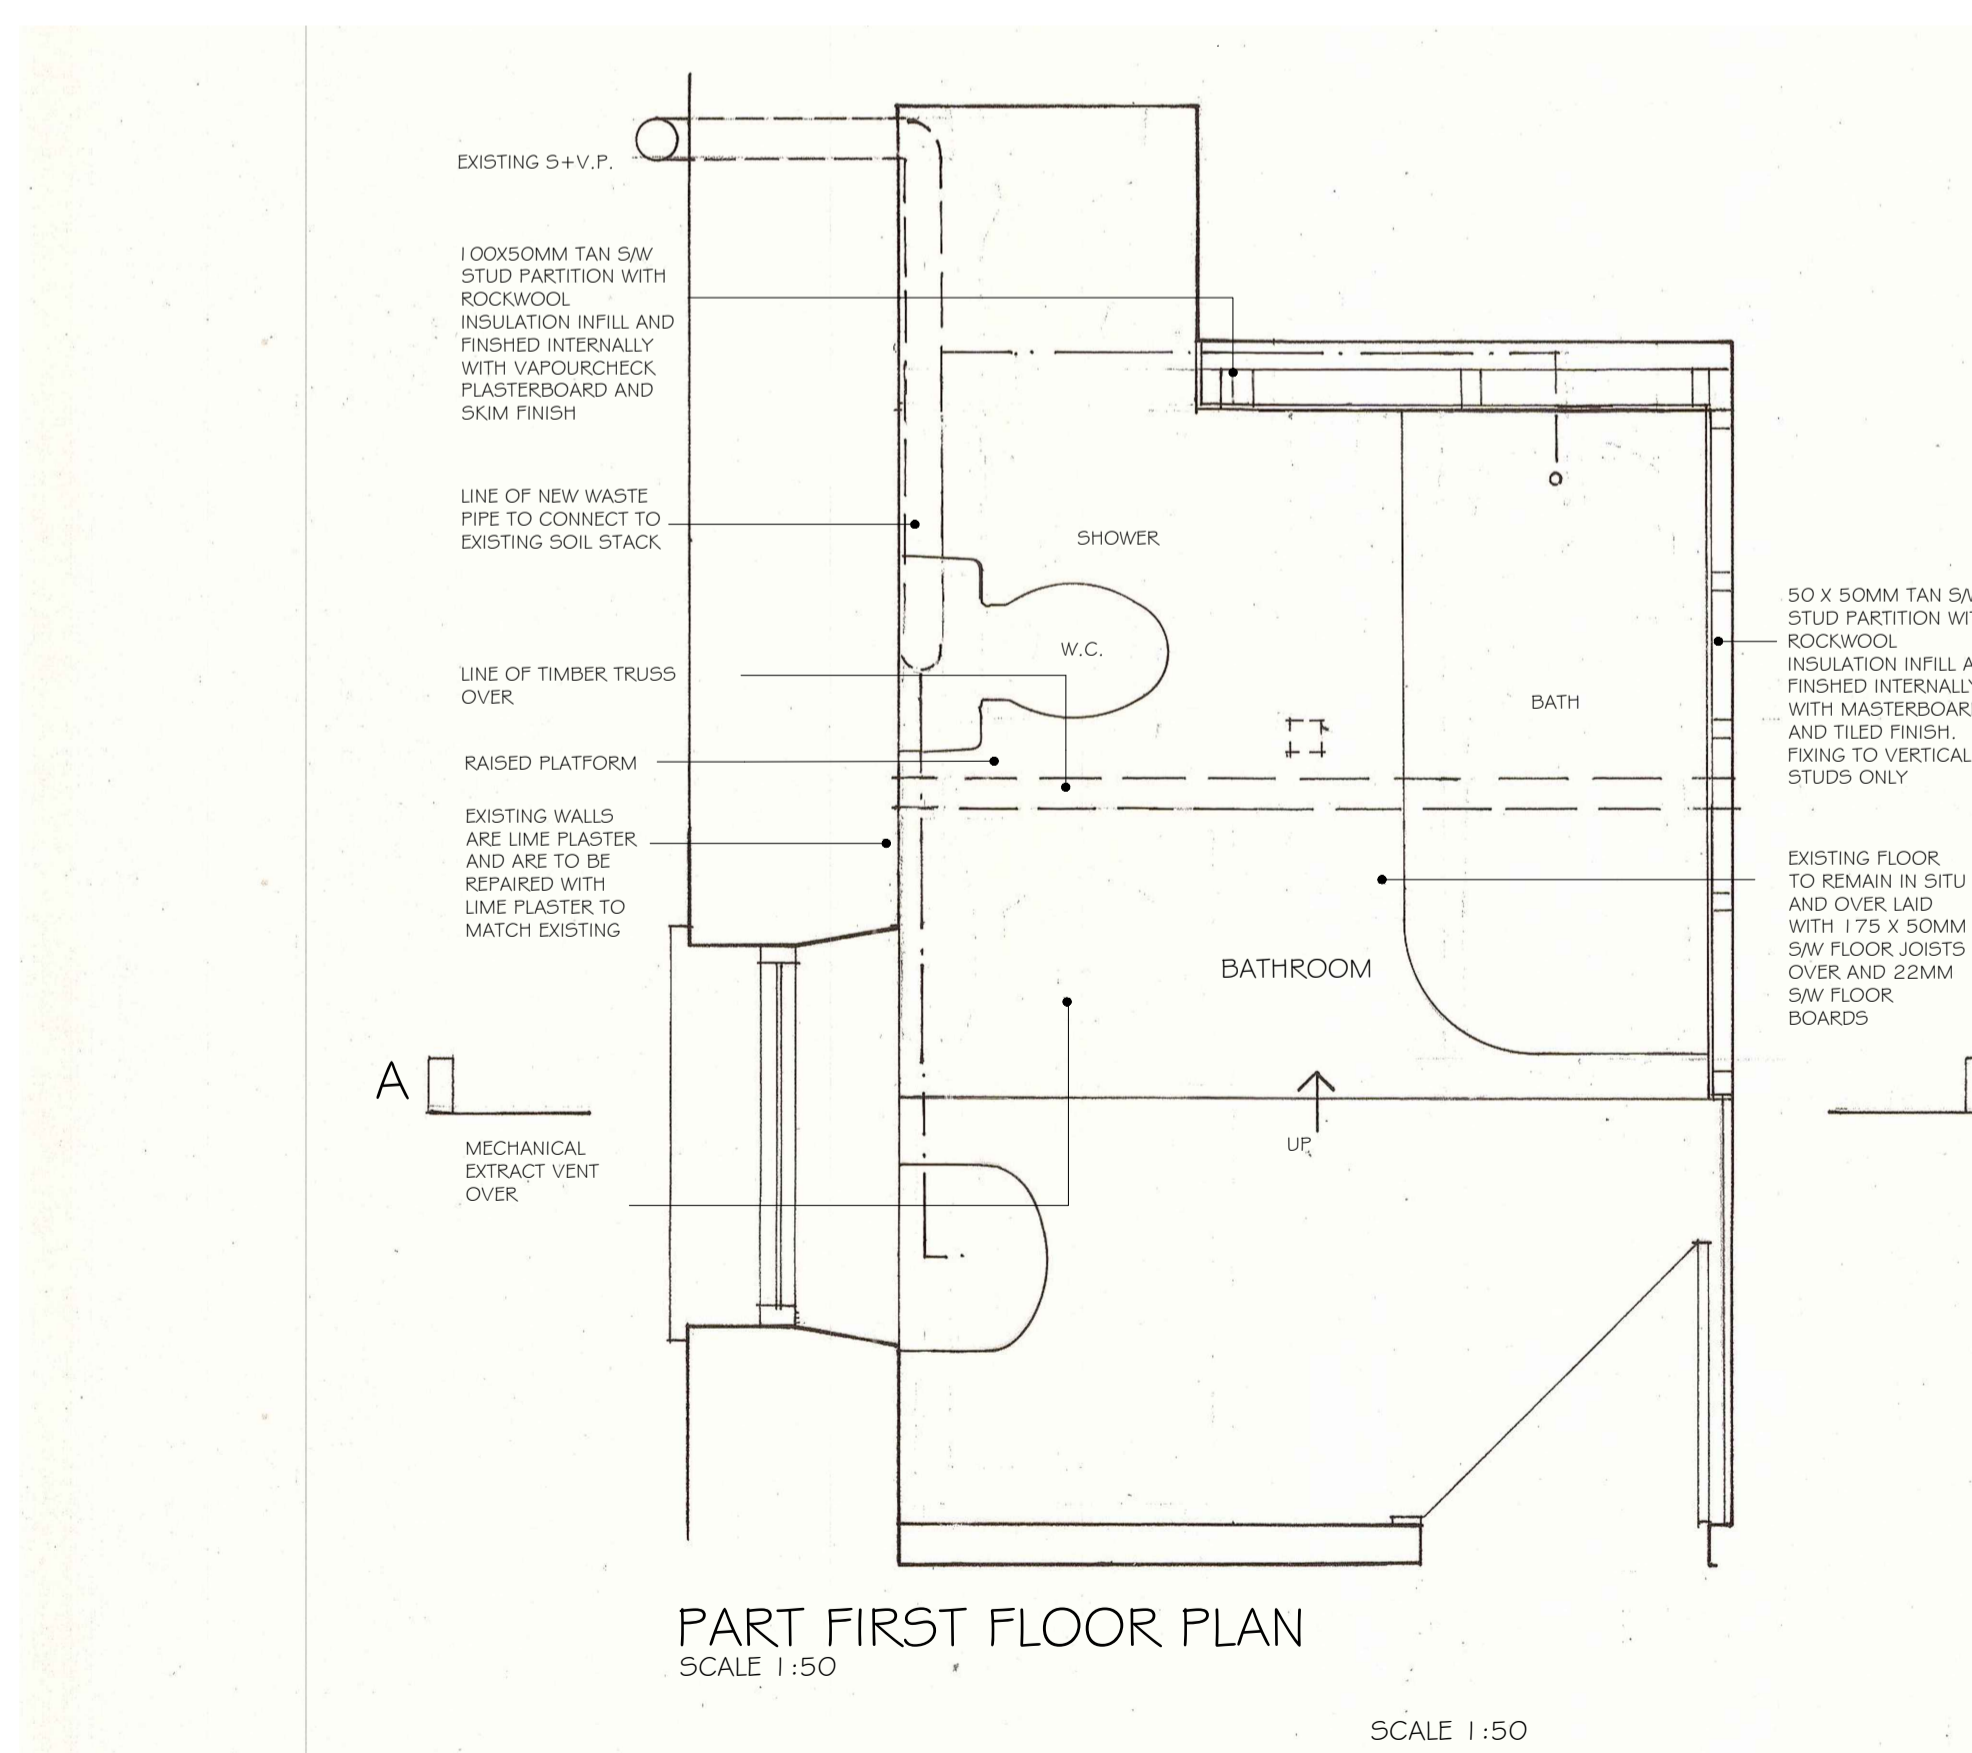

Revision	Description	Drawn/Checked by
<b>THE PANT,            CROSS ASH            MONMOUTHSHIRE, NP7 8PU</b>		
Drawing No. <b>2242 - 02B</b>		
Title <b>FLOOR PLANS AND            ELEVATIONS            DESIGN DRAWING</b>		
Scale As shown at A1	Date SEPT 2022	Drawn/Checked by ACC

**Morgan & Horowskyj Architects LLP**  
 The School Room, Castle Street, Abergavenny, Monmouthshire, NP7 5EE  
 Tel 01873 852465/855273 Email reception@morganhorowskyj.co.uk www.morganhorowskyj.co.uk