




This drawing must not be scaled, figured dimensions, levels etc. only are to be used.  
 Any inaccuracies etc. must be notified to the architect.  
 Detail drawings and larger scale drawings take precedence over smaller scale drawings.  
 All survey drawings are a record only, a report on the structural integrity of the property shall not be deemed to have been included in such surveys.  
 This drawing is copyright.

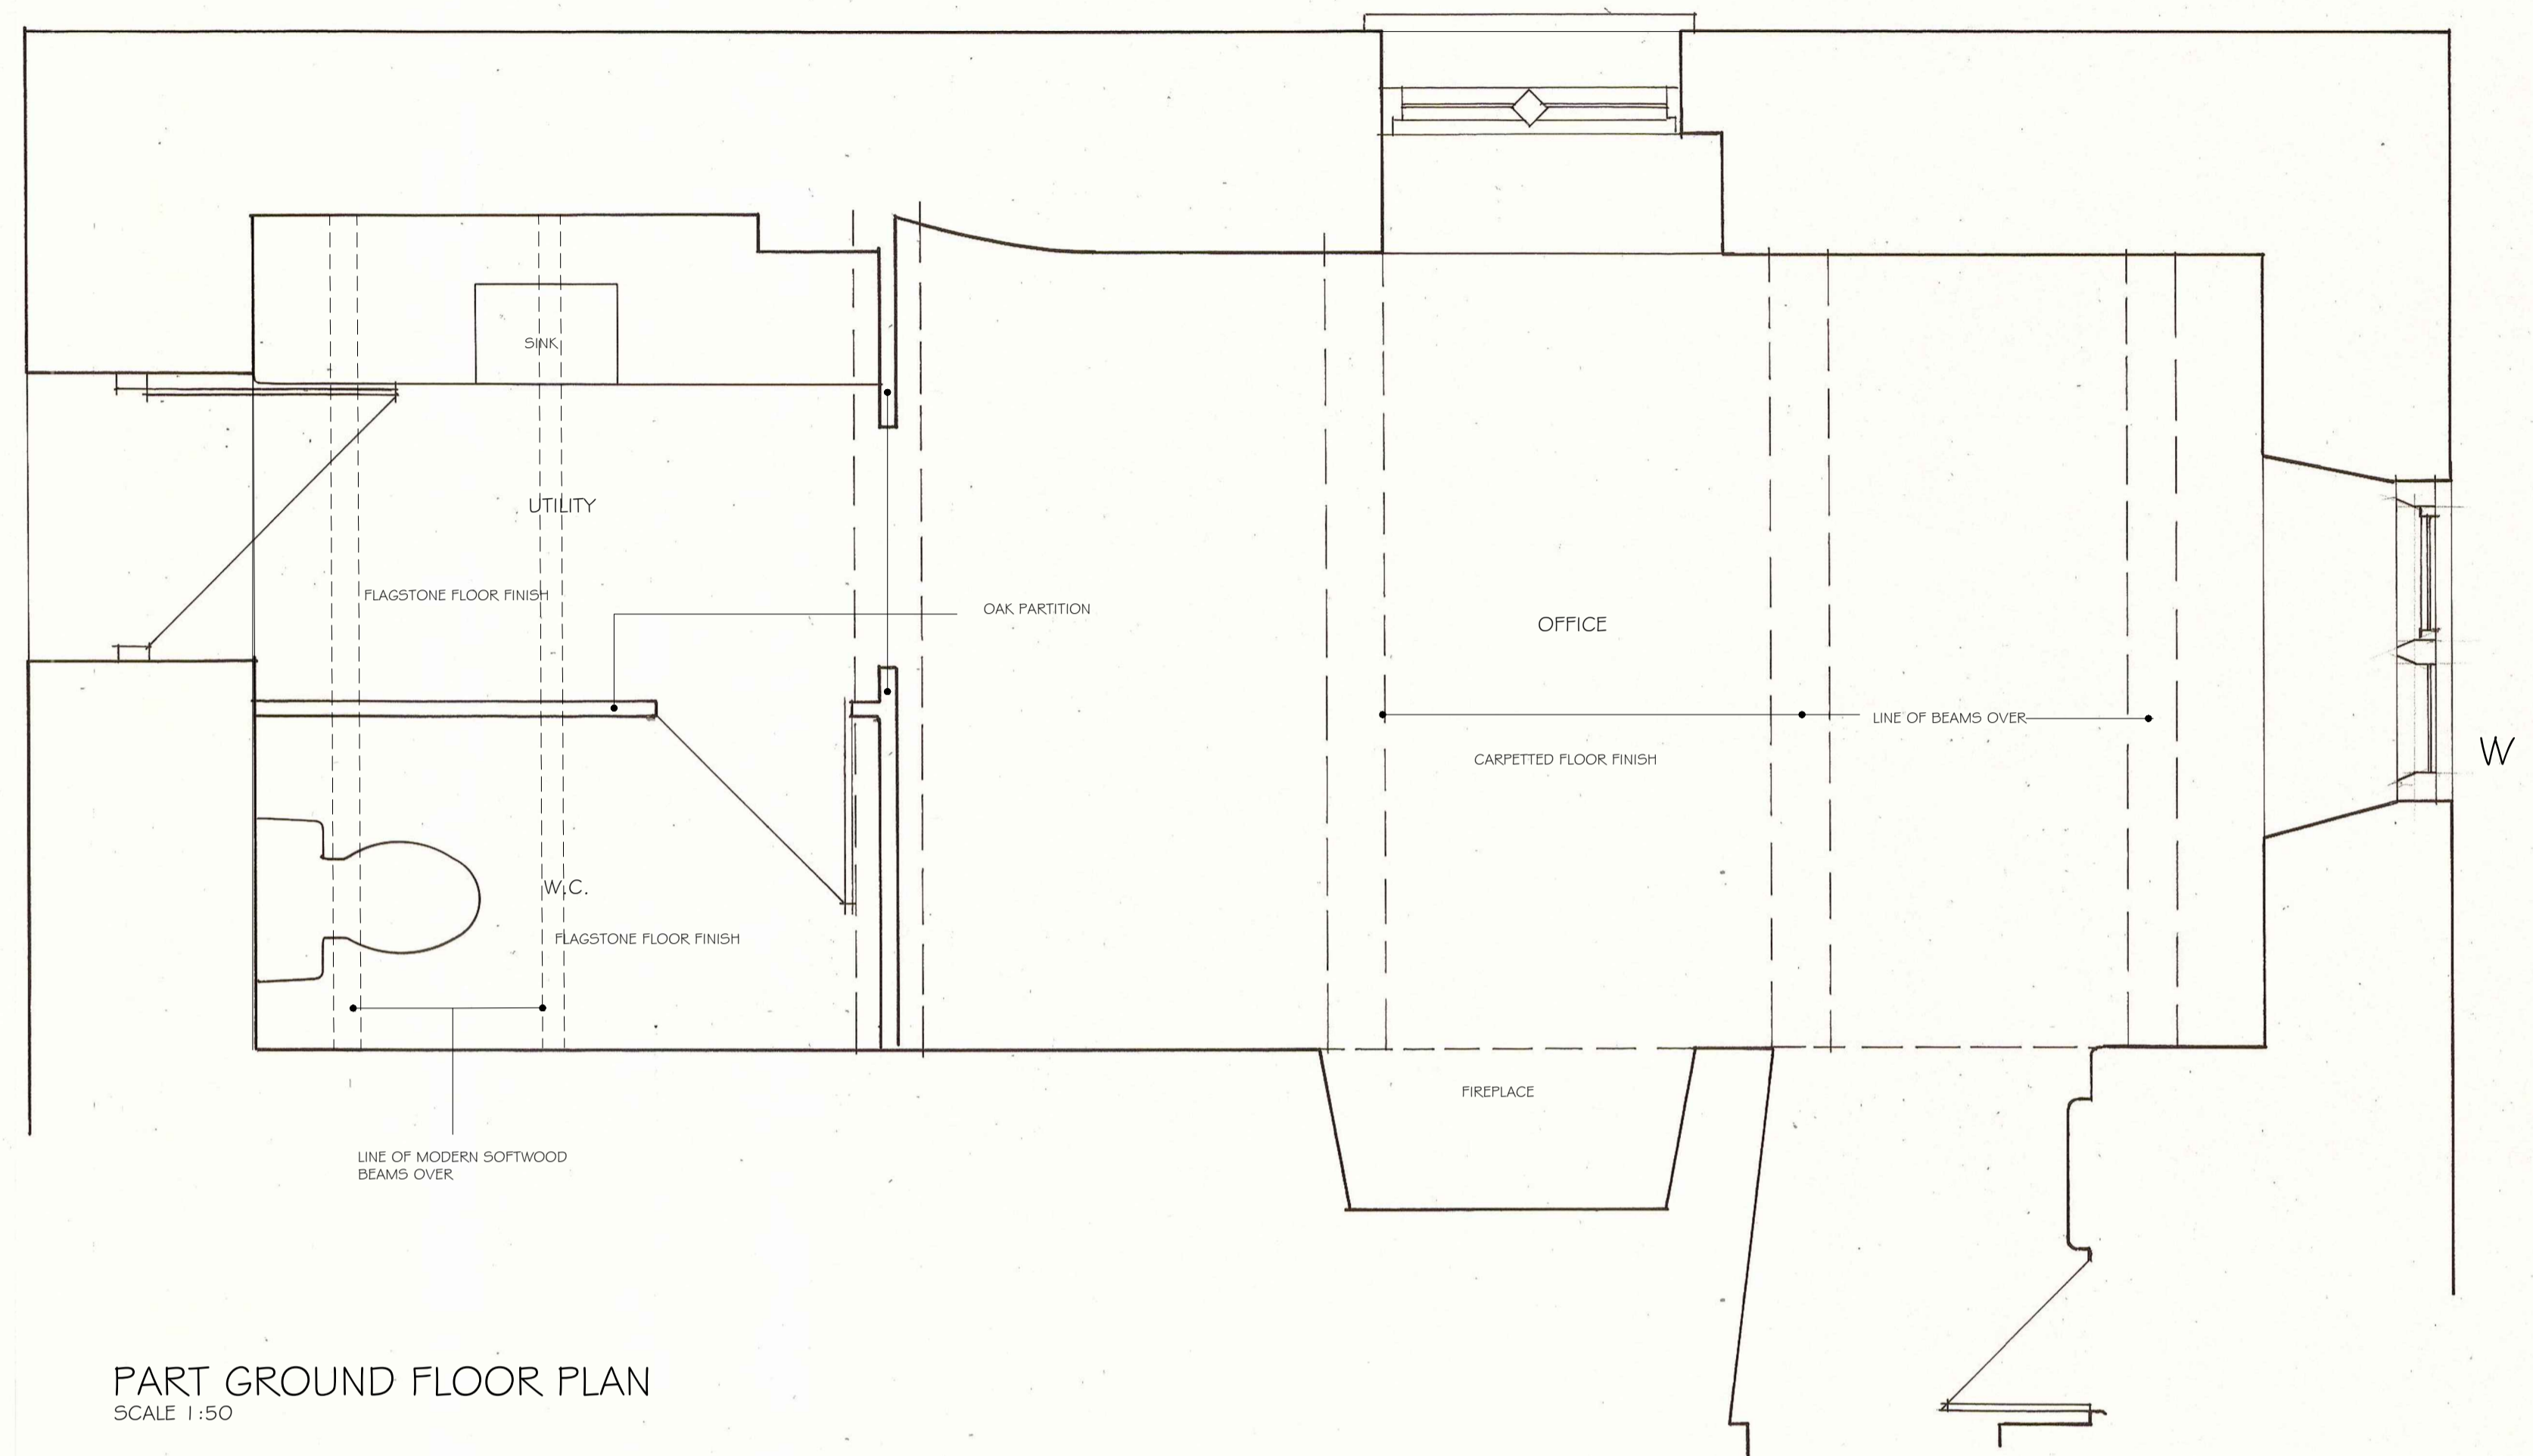


PART GROUND FLOOR PLAN  
SCALE 1:50

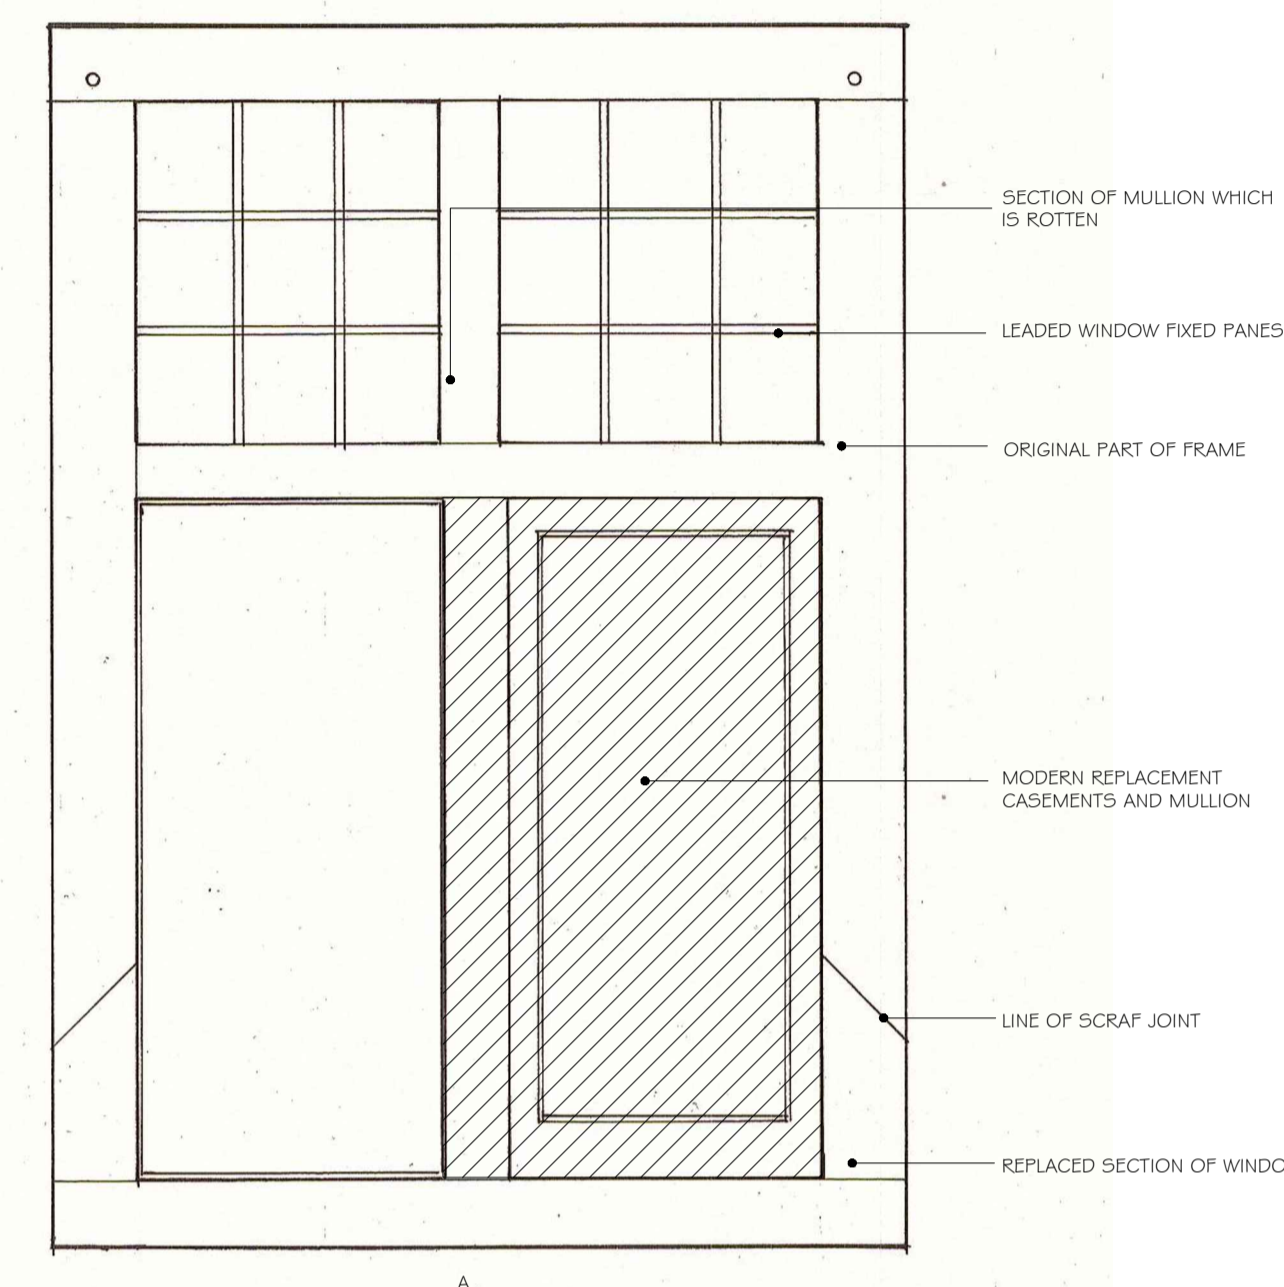


ELEVATION OF WINDOW  
EXTERNAL VIEW  
SCALE 1:10

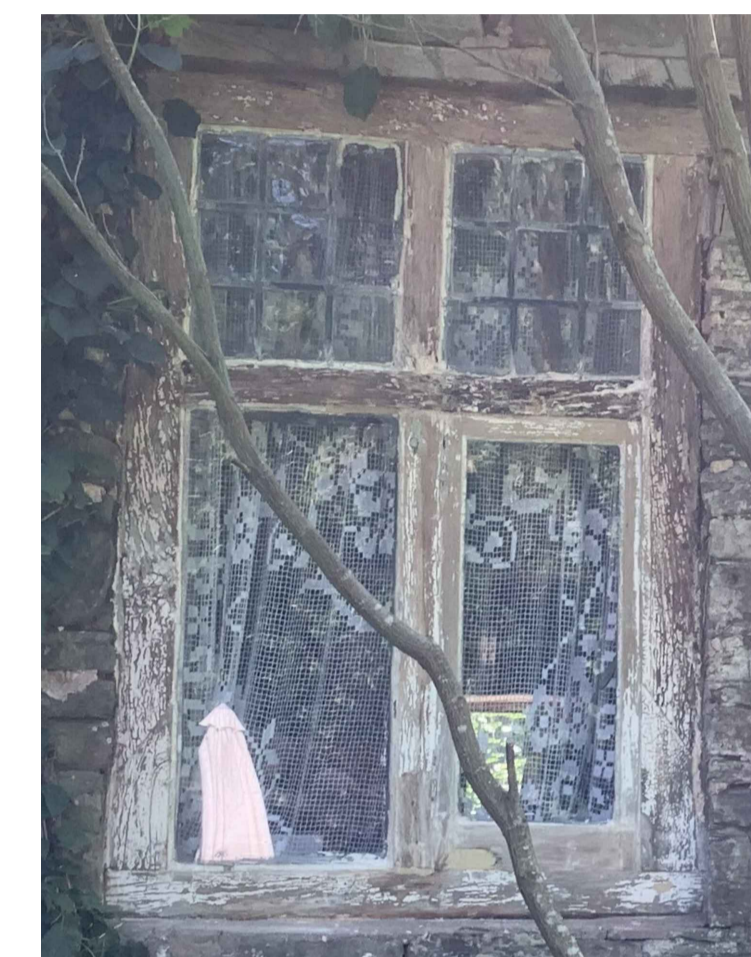

EXTERNAL VIEW OF WINDOW

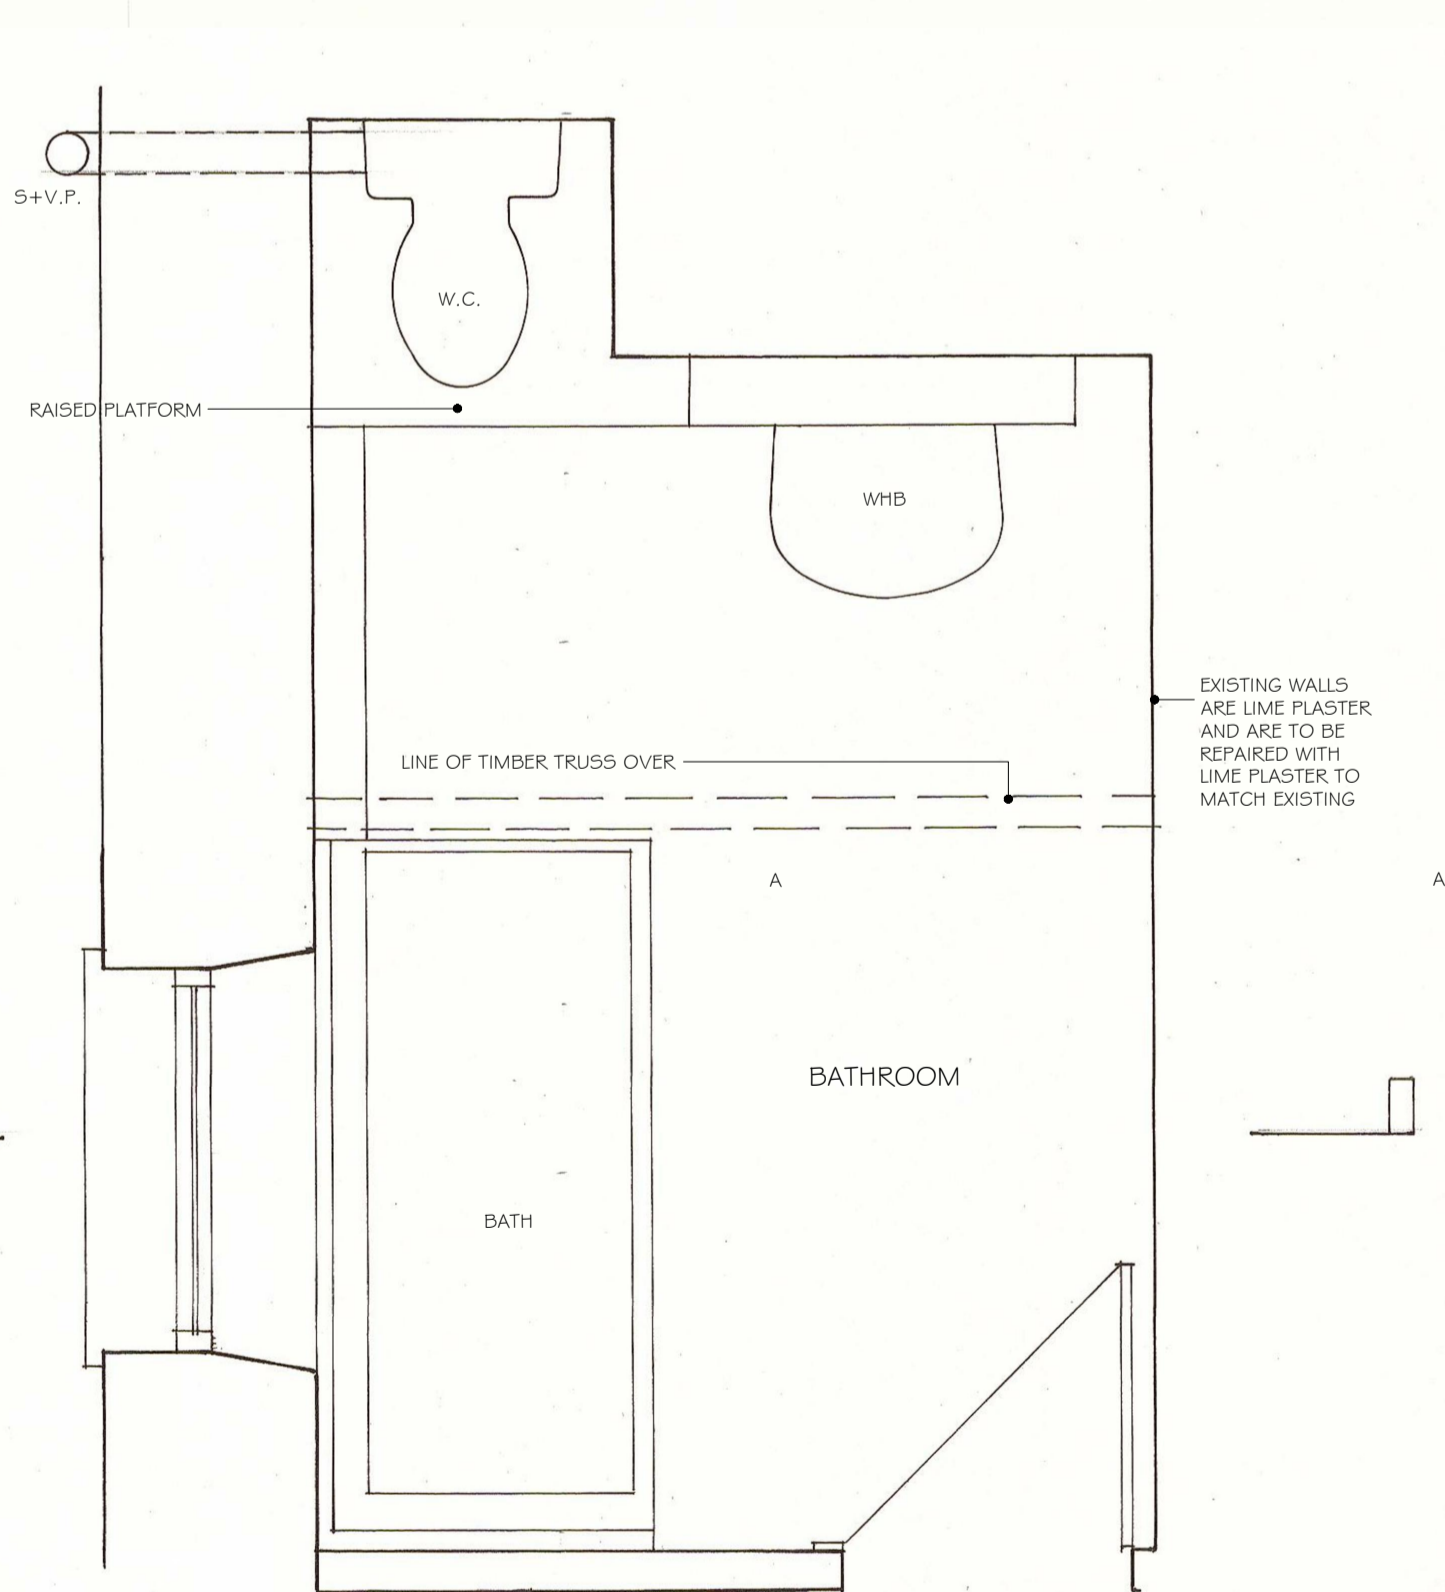

PART FIRST FLOOR PLAN  
SCALE 1:50

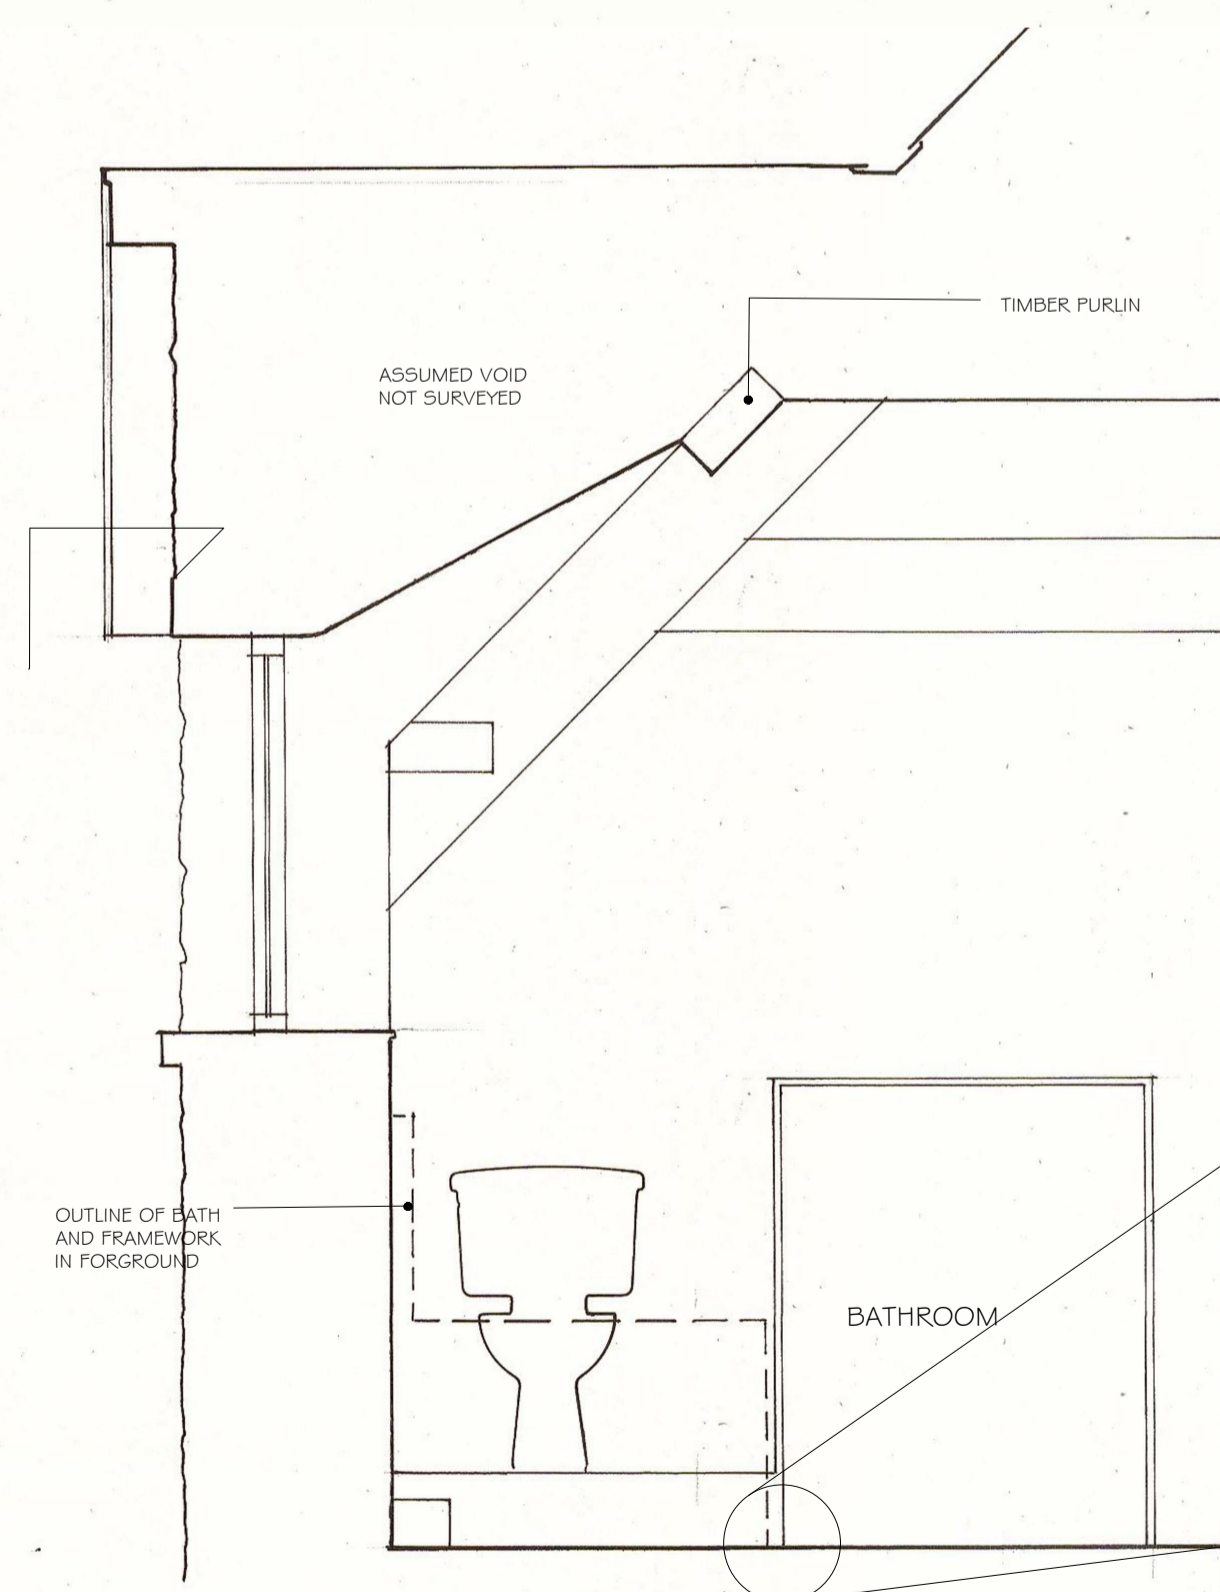

SECTION A-A  
SCALE 1:50



WINDOW WITH SLOPING SOFIT OVER



EXISTING MODERN FLOOR BOARDS

Revision	Description	Drawn/Checked by
----------	-------------	------------------

THE PANT,  
CROSS ASH  
MONMOUTHSHIRE, NP7 8PU

Drawing No.  
2242 - 01

Title  
FLOOR PLANS AND  
ELEVATIONS  
**SURVEY DRAWING**

Scale	Date	Drawn/Checked by
As shown at A1	SEPT 2022	ACC

Morgan & Horowskyj Architects LLP  
 The School Room, Castle Street, Abergavenny, Monmouthshire, NP7 5EE  
 Tel 01873 852465/855273 Email reception@morganhorowskyj.co.uk www.morganhorowskyj.co.uk