


NOTES


ALL WORK WILL BE CARRIED OUT IN ACCORDANCE WITH APPROVED BRITISH STANDARD DOCUMENTS, AND LOCAL AUTHORITIES GUIDELINES AND APPROVAL. ALL SERVICES INSTALLED BY COMPETENT PERSON AND SIGNED OFF BY SERVICE PROVIDER.



SCALE IN METRES

 

ROAD LEVEL

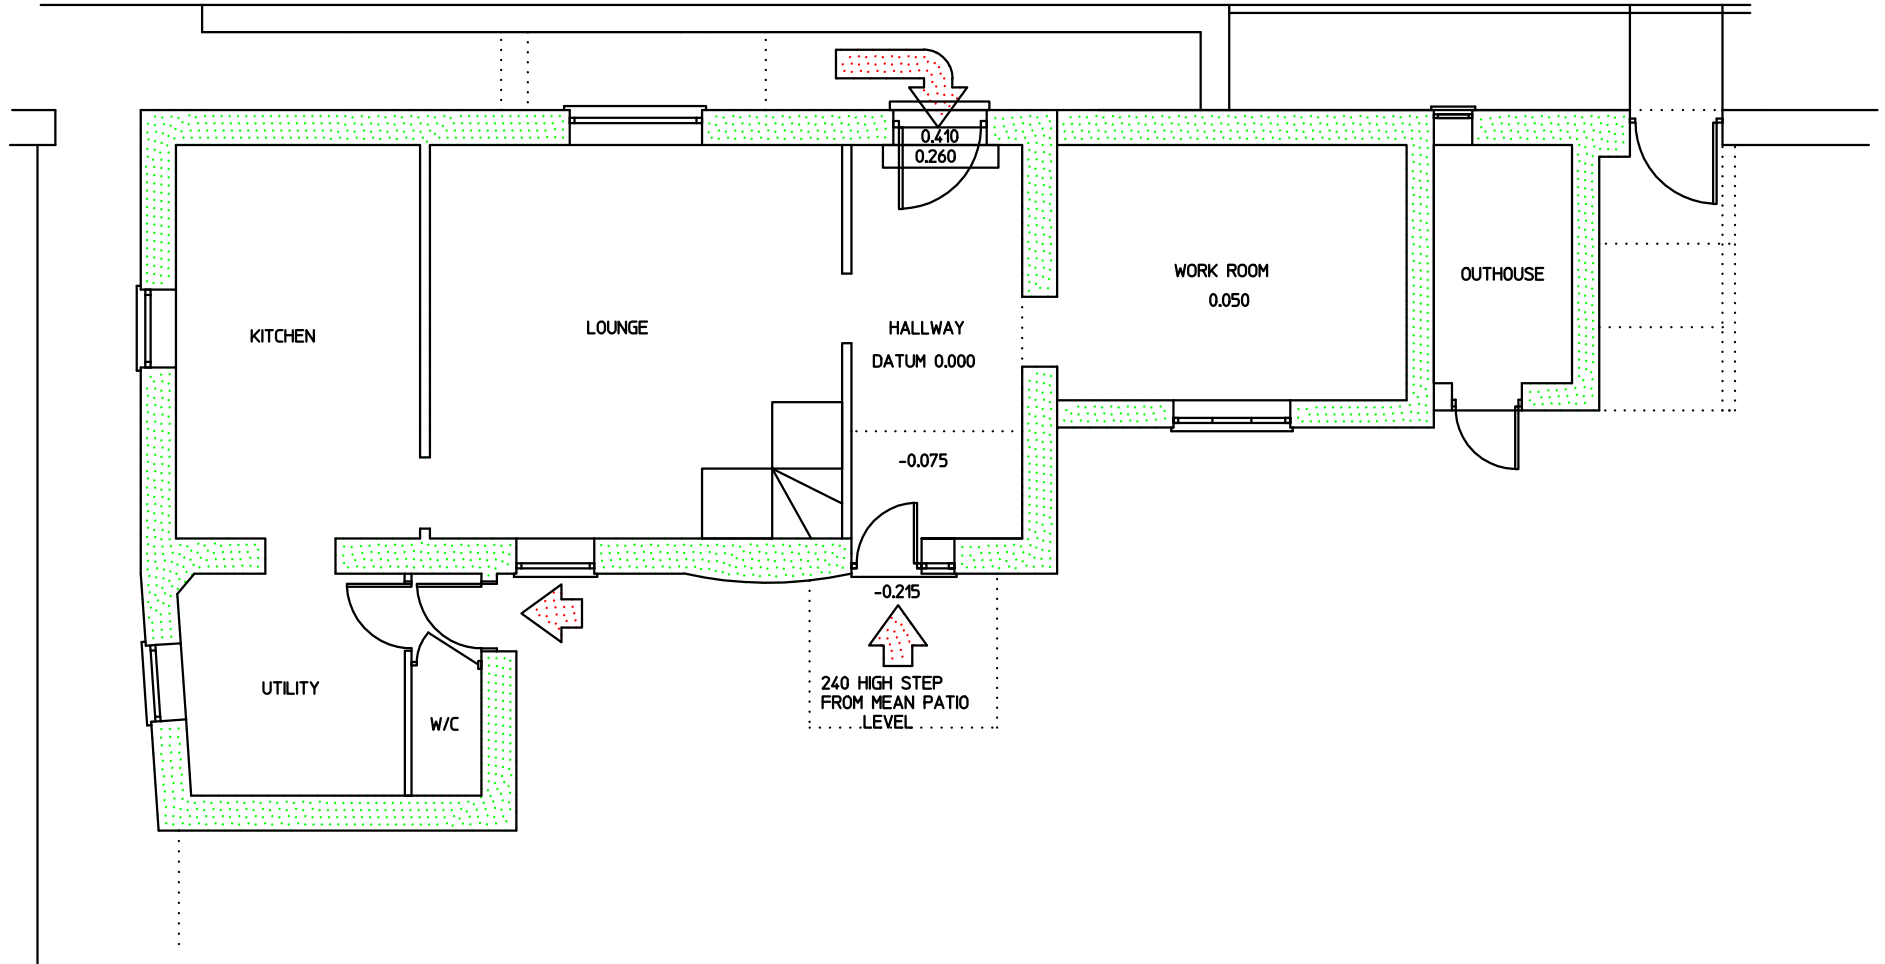

EXISTING GROUND FLOOR PLAN

<p>MONMOUTHSHIRE CONSERVATORY COMPANY info@monmouthshireconservatorycompany.co.uk Tel 01989730551</p>			
<p>TITLE PROPOSED LANTERN ORANGERY EXTENSION 5000mmW*4700mmD ON REAR ELEVATION OF 'THE STORES' THE BUTTS, CLEARWELL, GLOUCESTERSHIRE. GL16 8PW. FOR MR and MRS BRINDLEY.</p>			
DRAWN	GE	SHEET NUMBER	1
SCALE	1-100 @ A4	DRAWING NO	MCCGL168PWA
DATE	24/06/22		