



1 / 50 Existing Front Elevation




1 / 50 Existing Rear Elevation

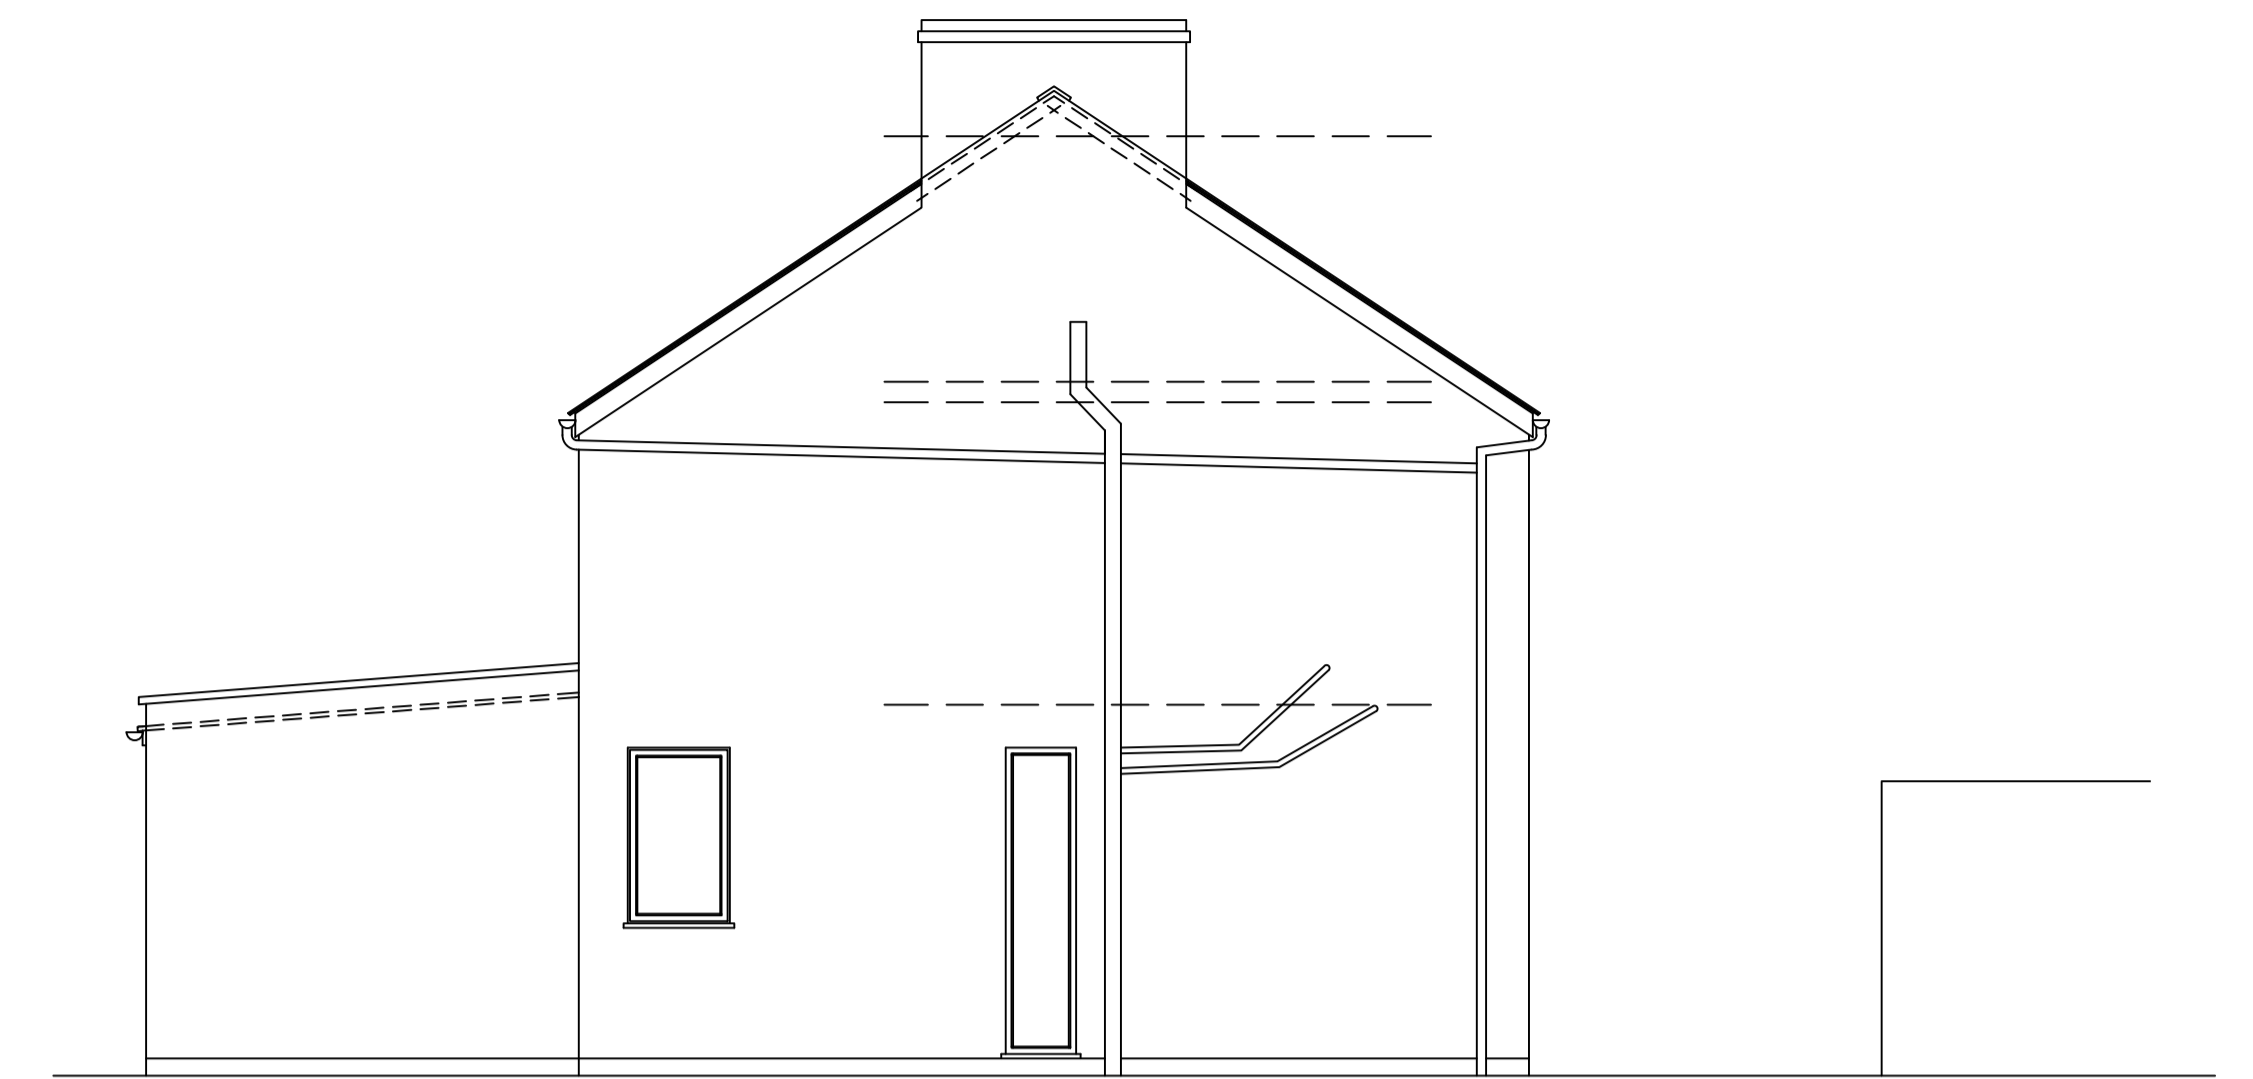


1 / 50 Existing Side Elevation

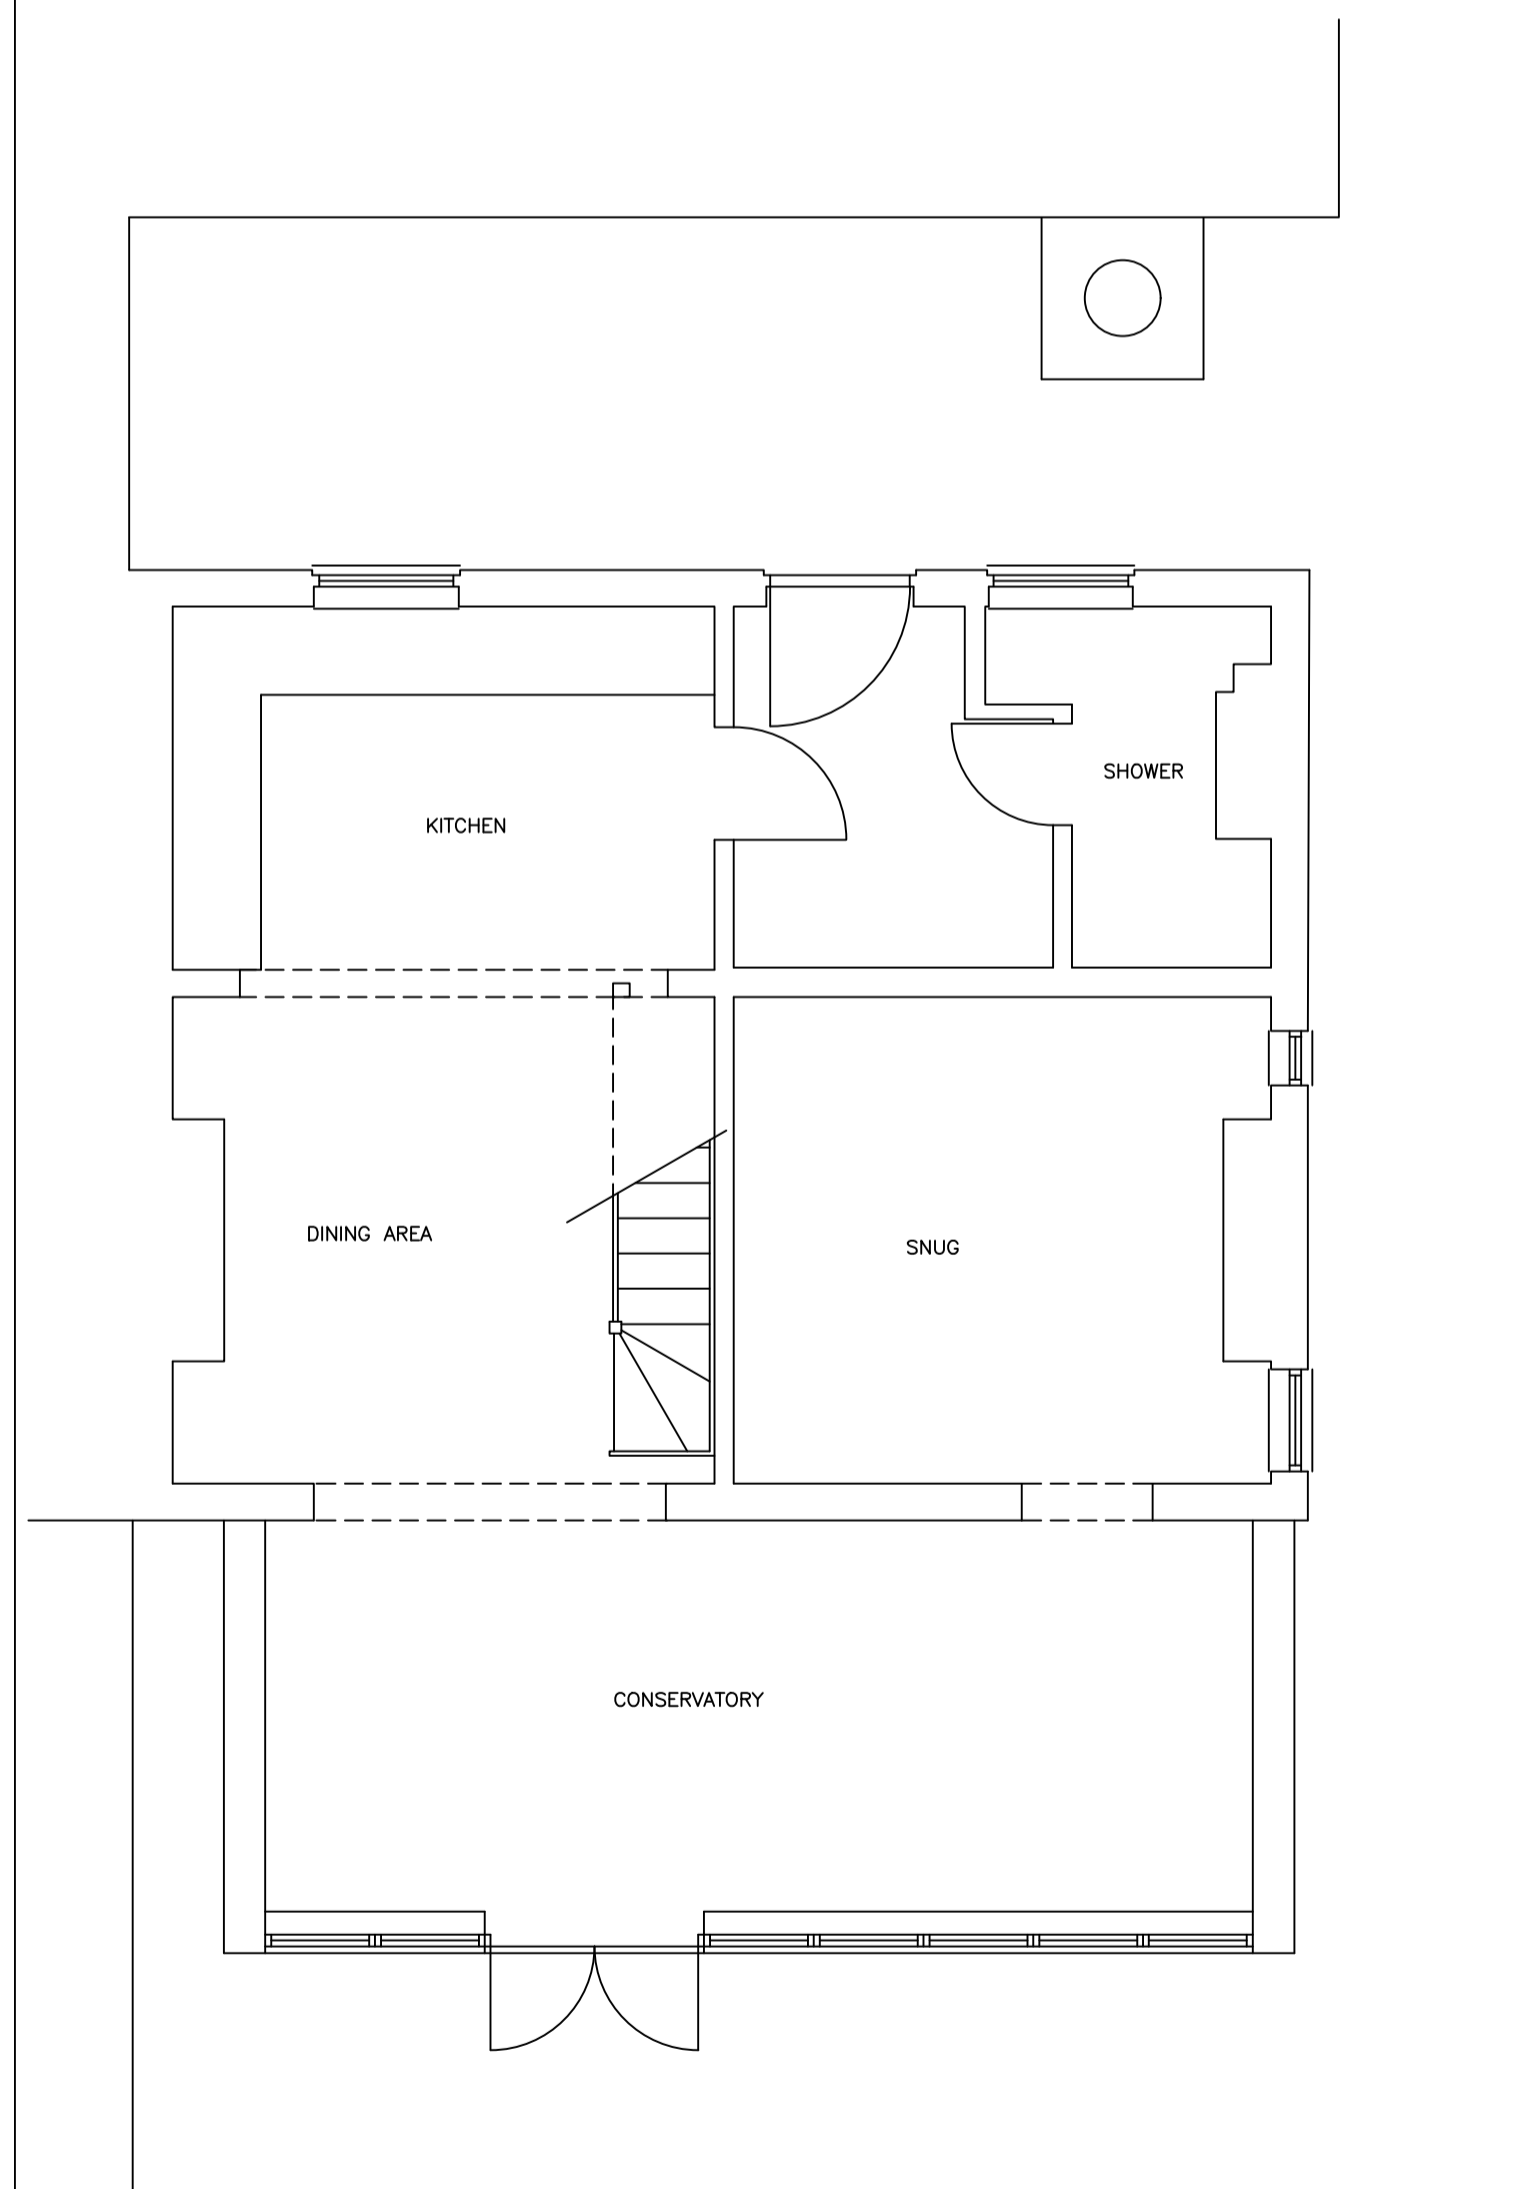

1 / 50 Existing Ground Floor Layout

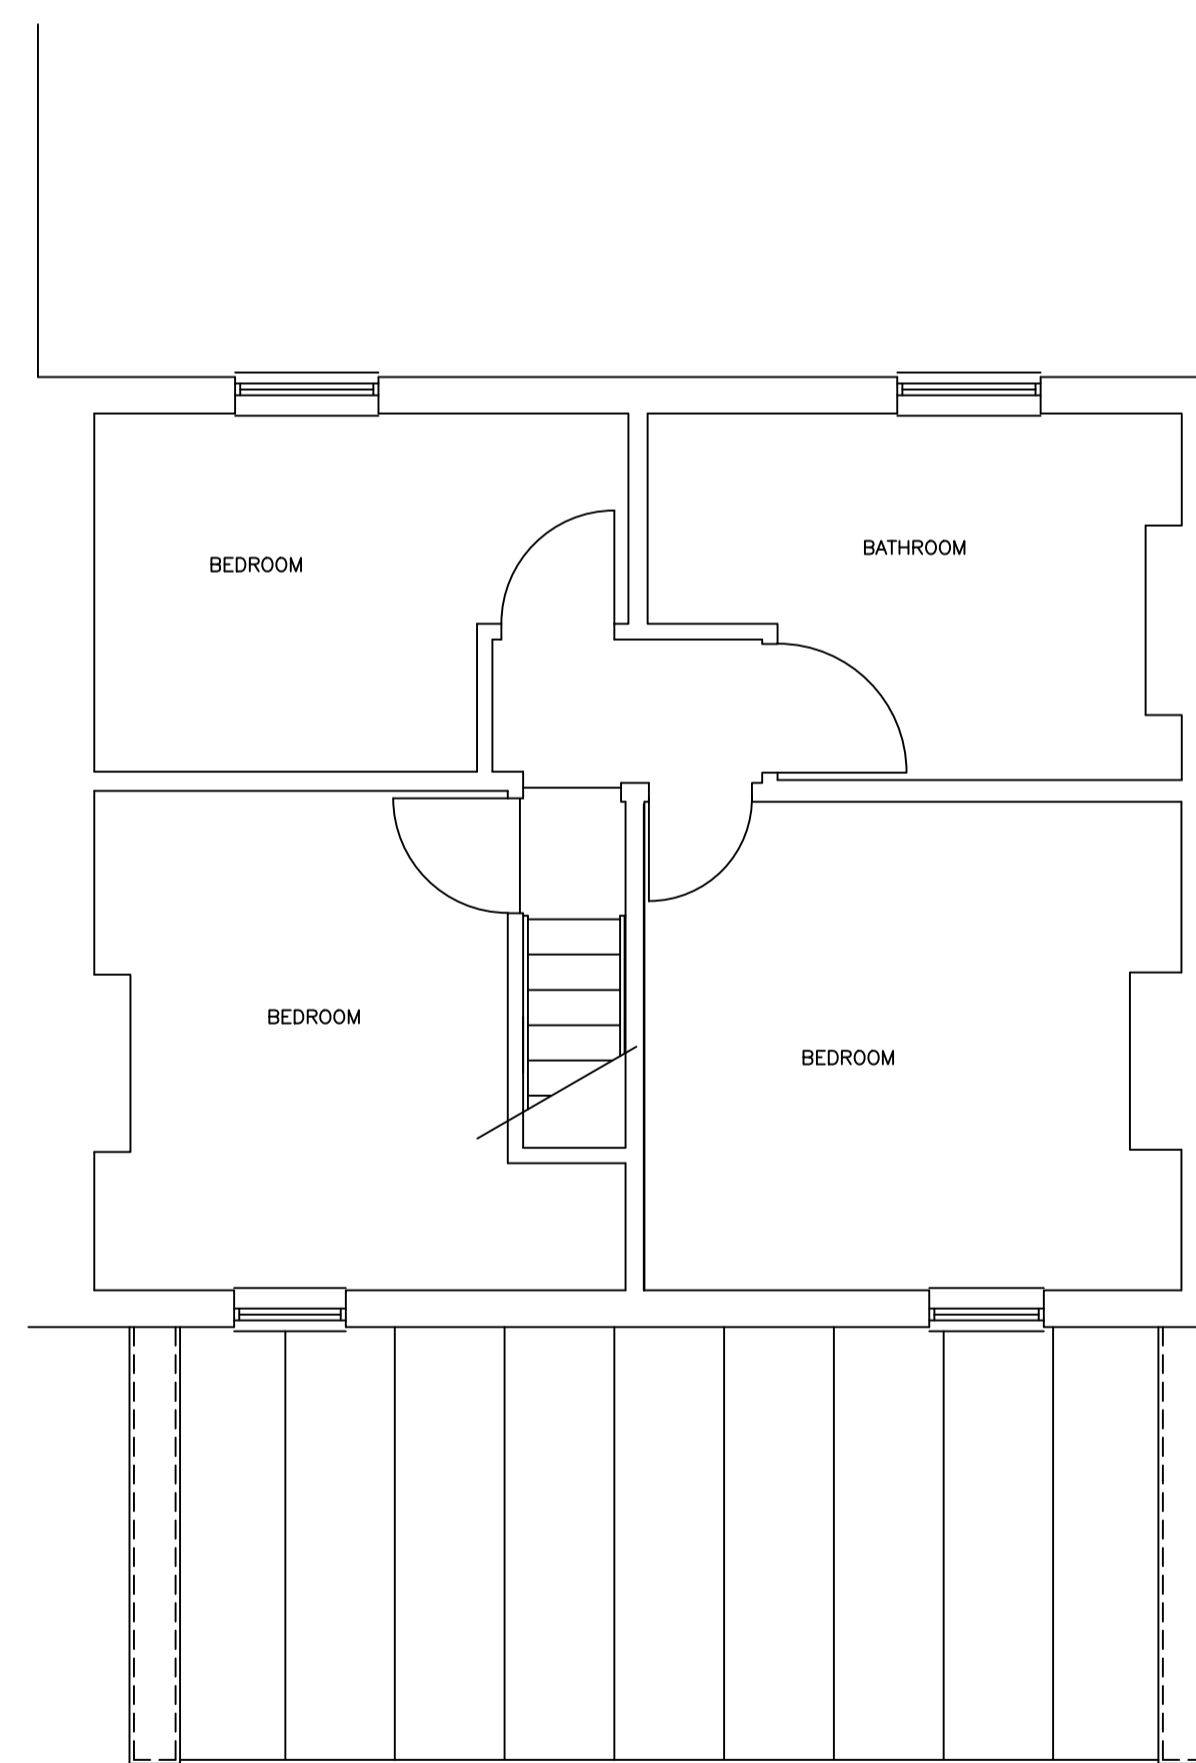

1 / 50 Existing First Floor Layout

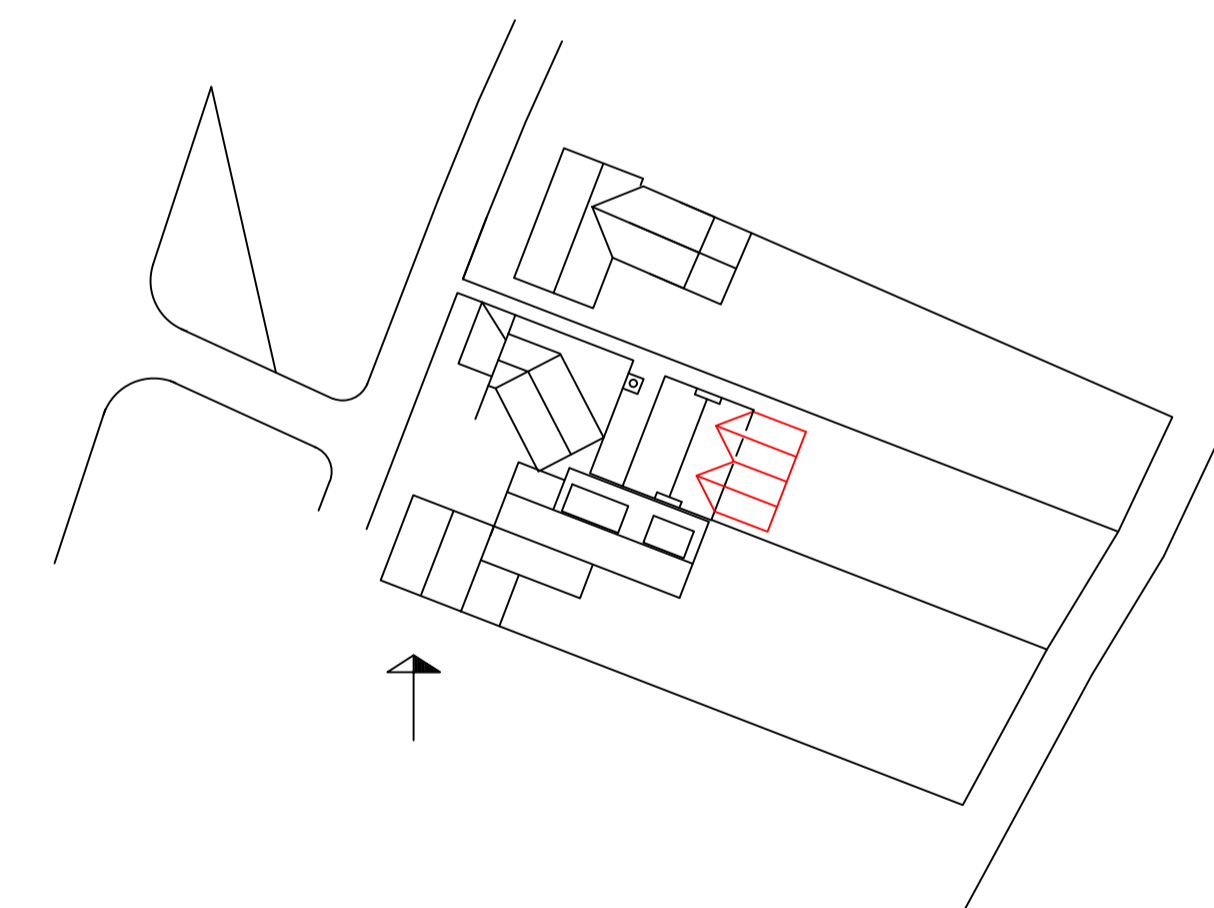

1 / 500 Block Plan

CLIENT Mr & Mrs A Fox		DRAWING TITLE Existing Layout and Elevations	
PROJECT TITLE Chapel House, Riverside Lane, Broadoak, GL14 1JE		SCALE 1:50	DATE 08.05.21
		DRAWN BY	REVISION
		DRAWING NO. 0184/01	