




1 / 50 Proposed Front Elevation

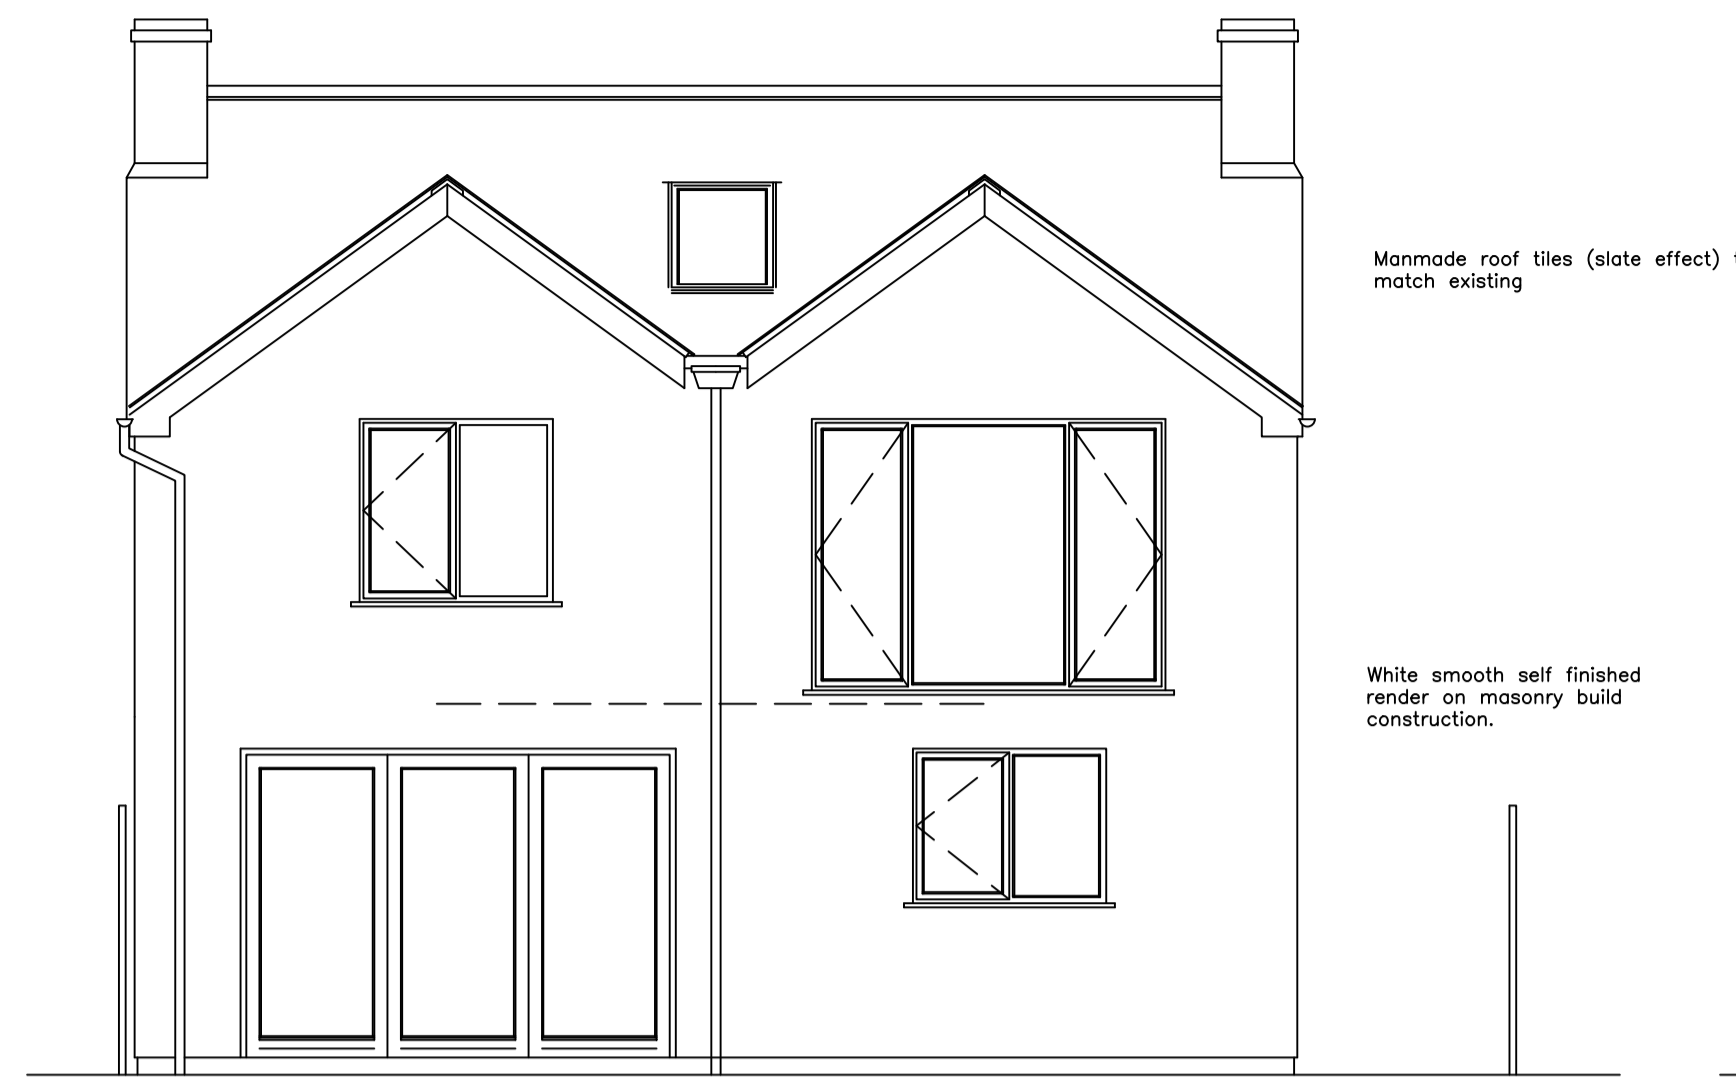


1 / 50 Proposed Rear Elevation

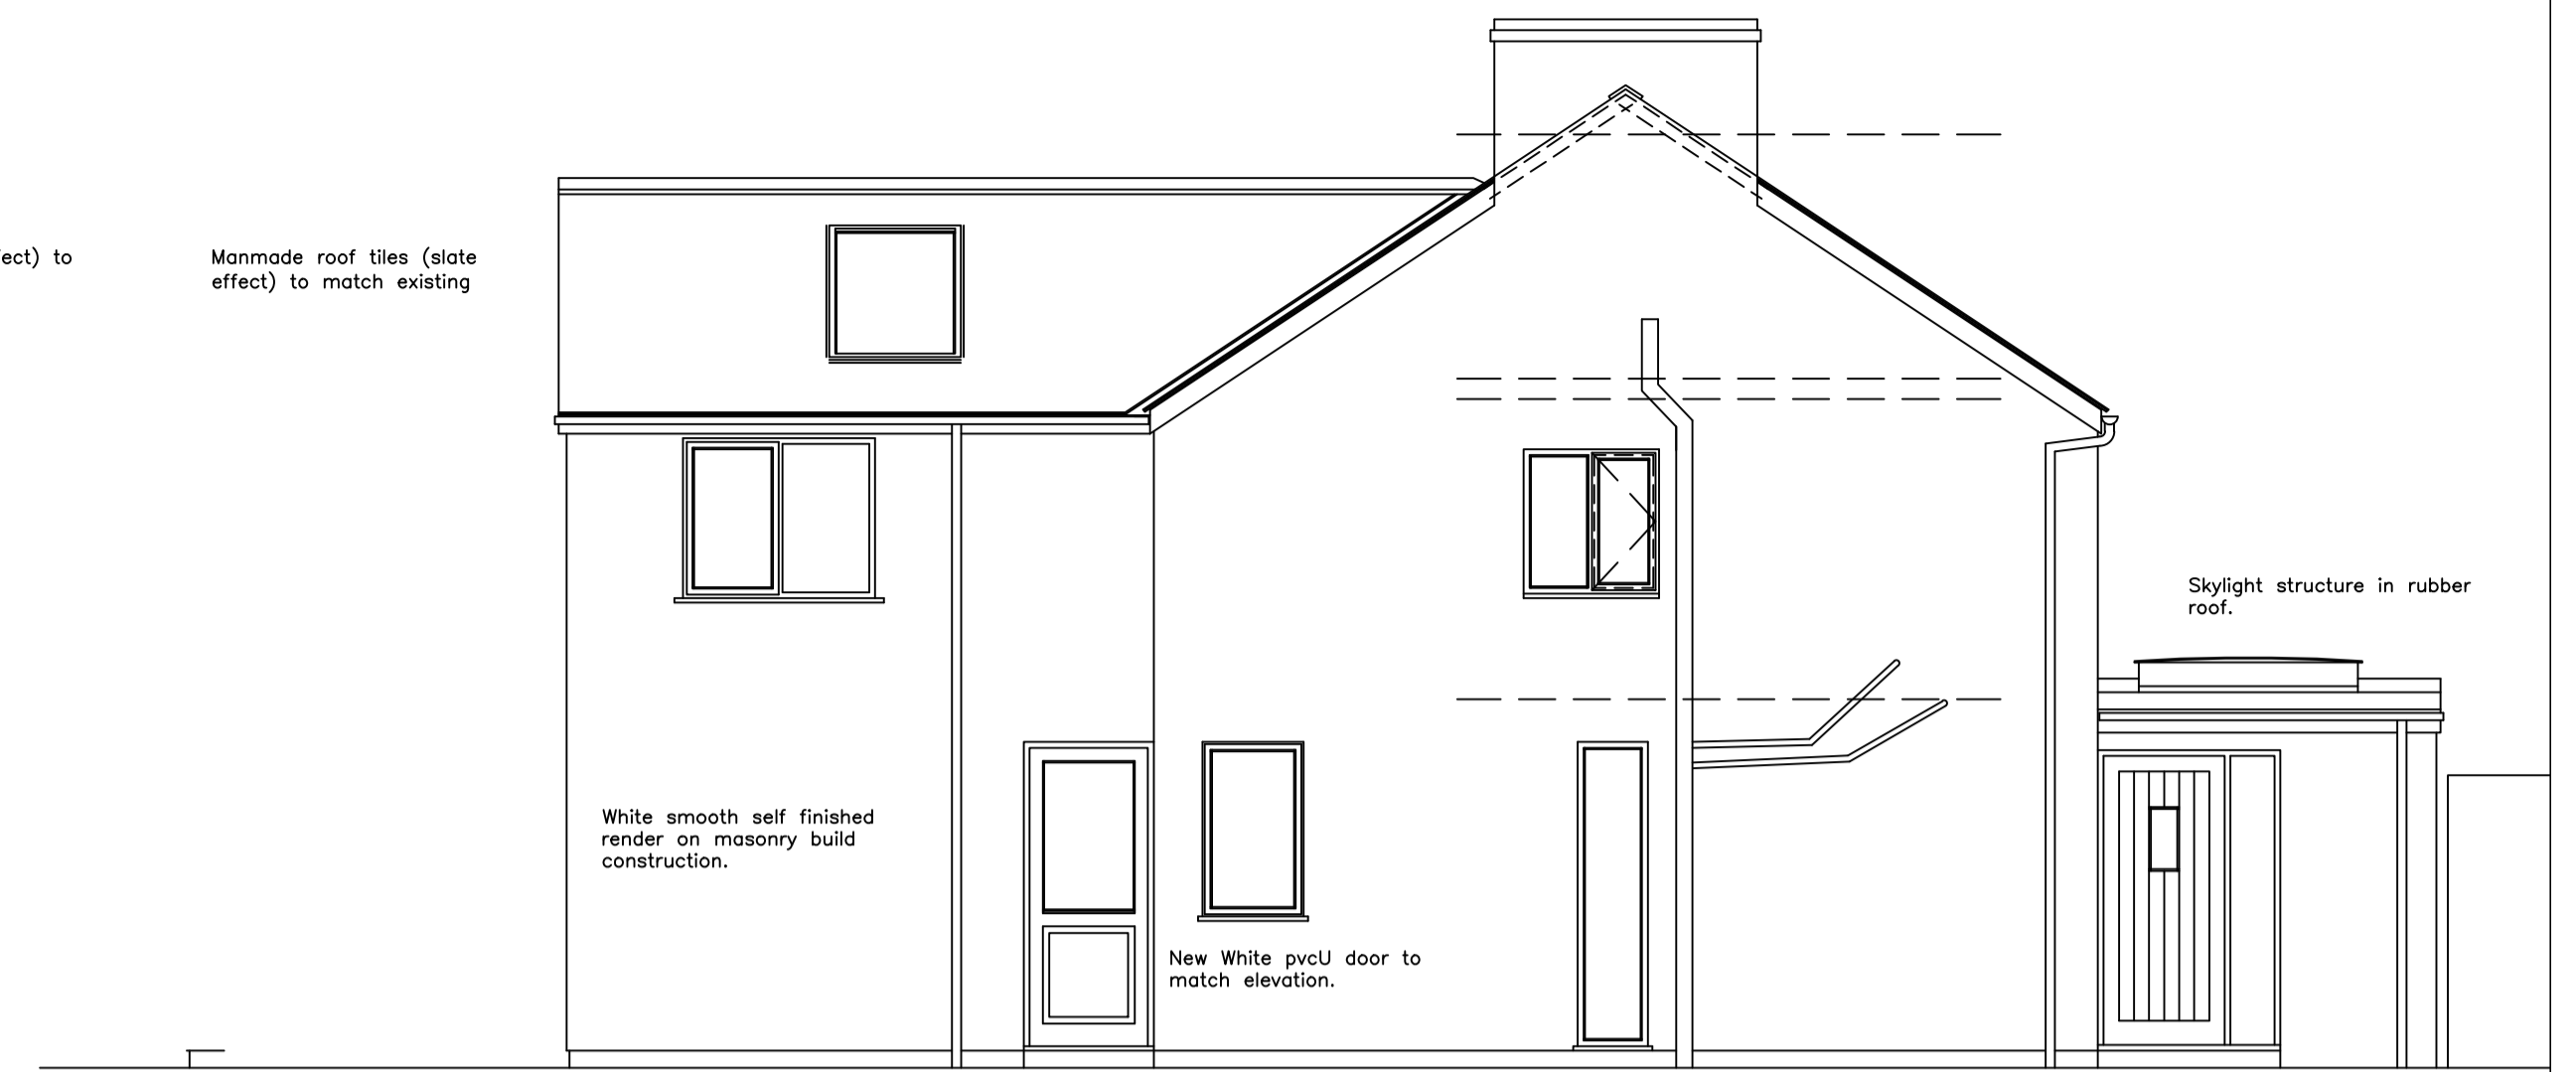


1 / 50 Proposed Side Elevation

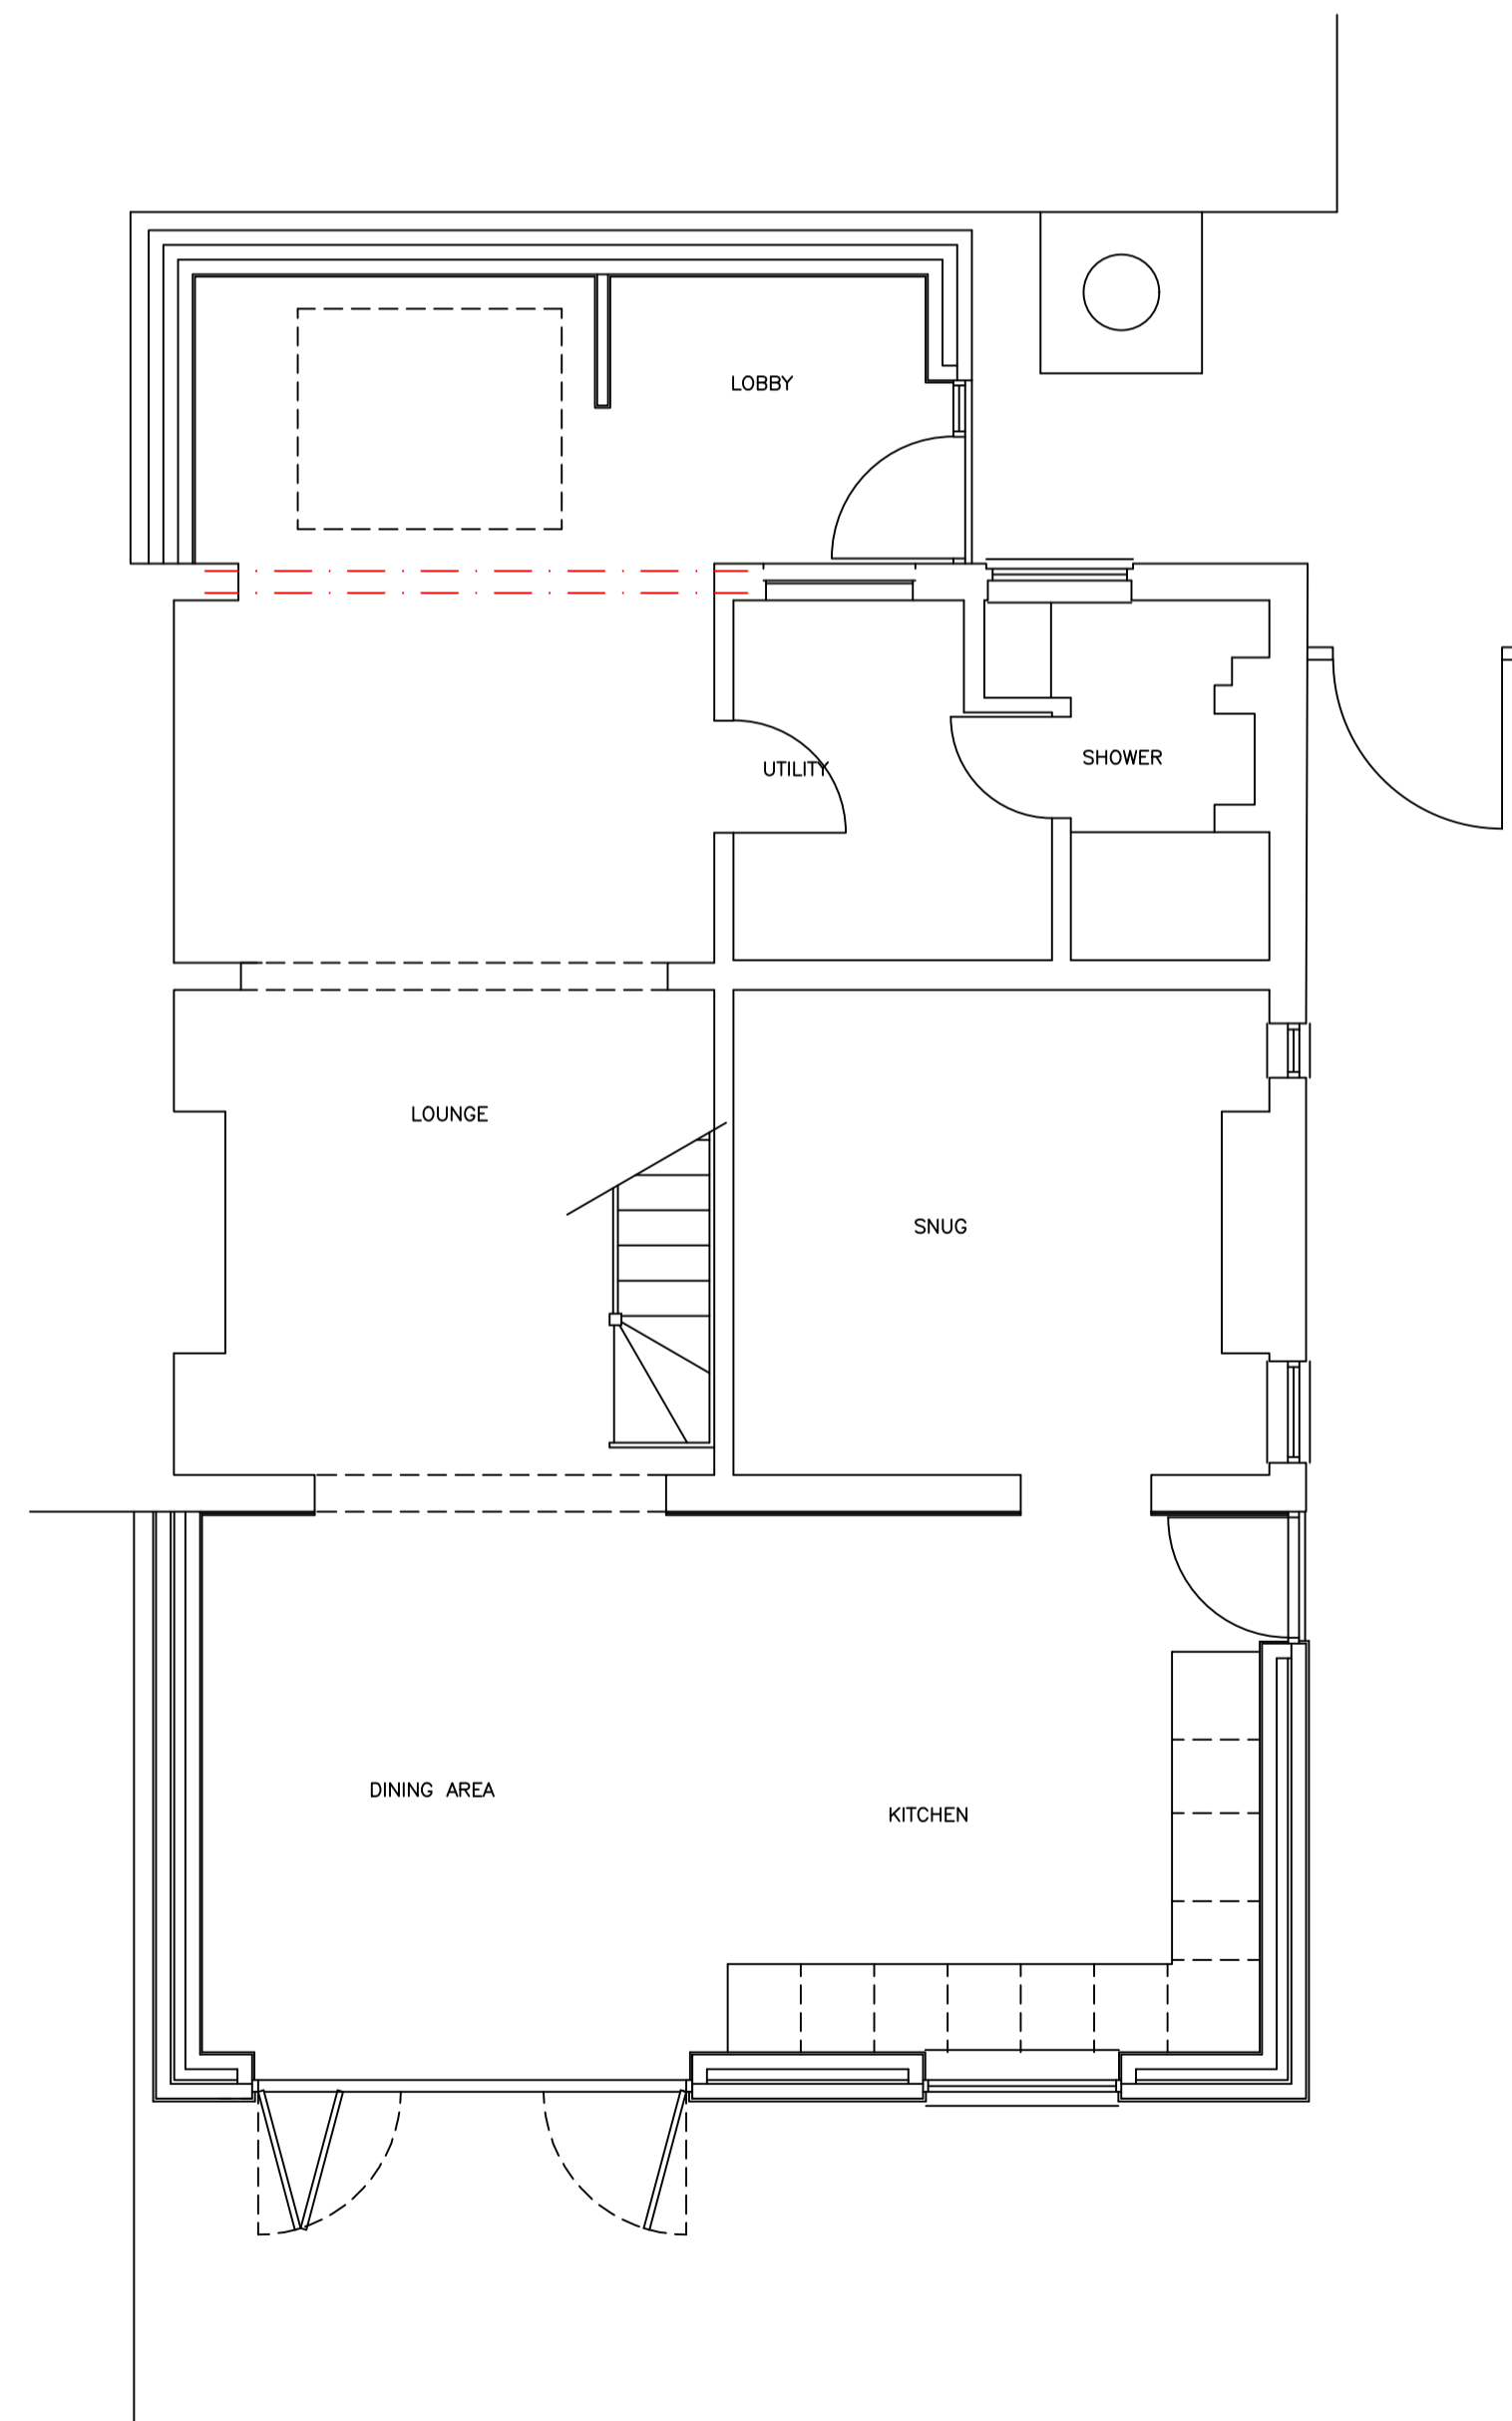

1 / 50 Proposed Ground Floor Layout

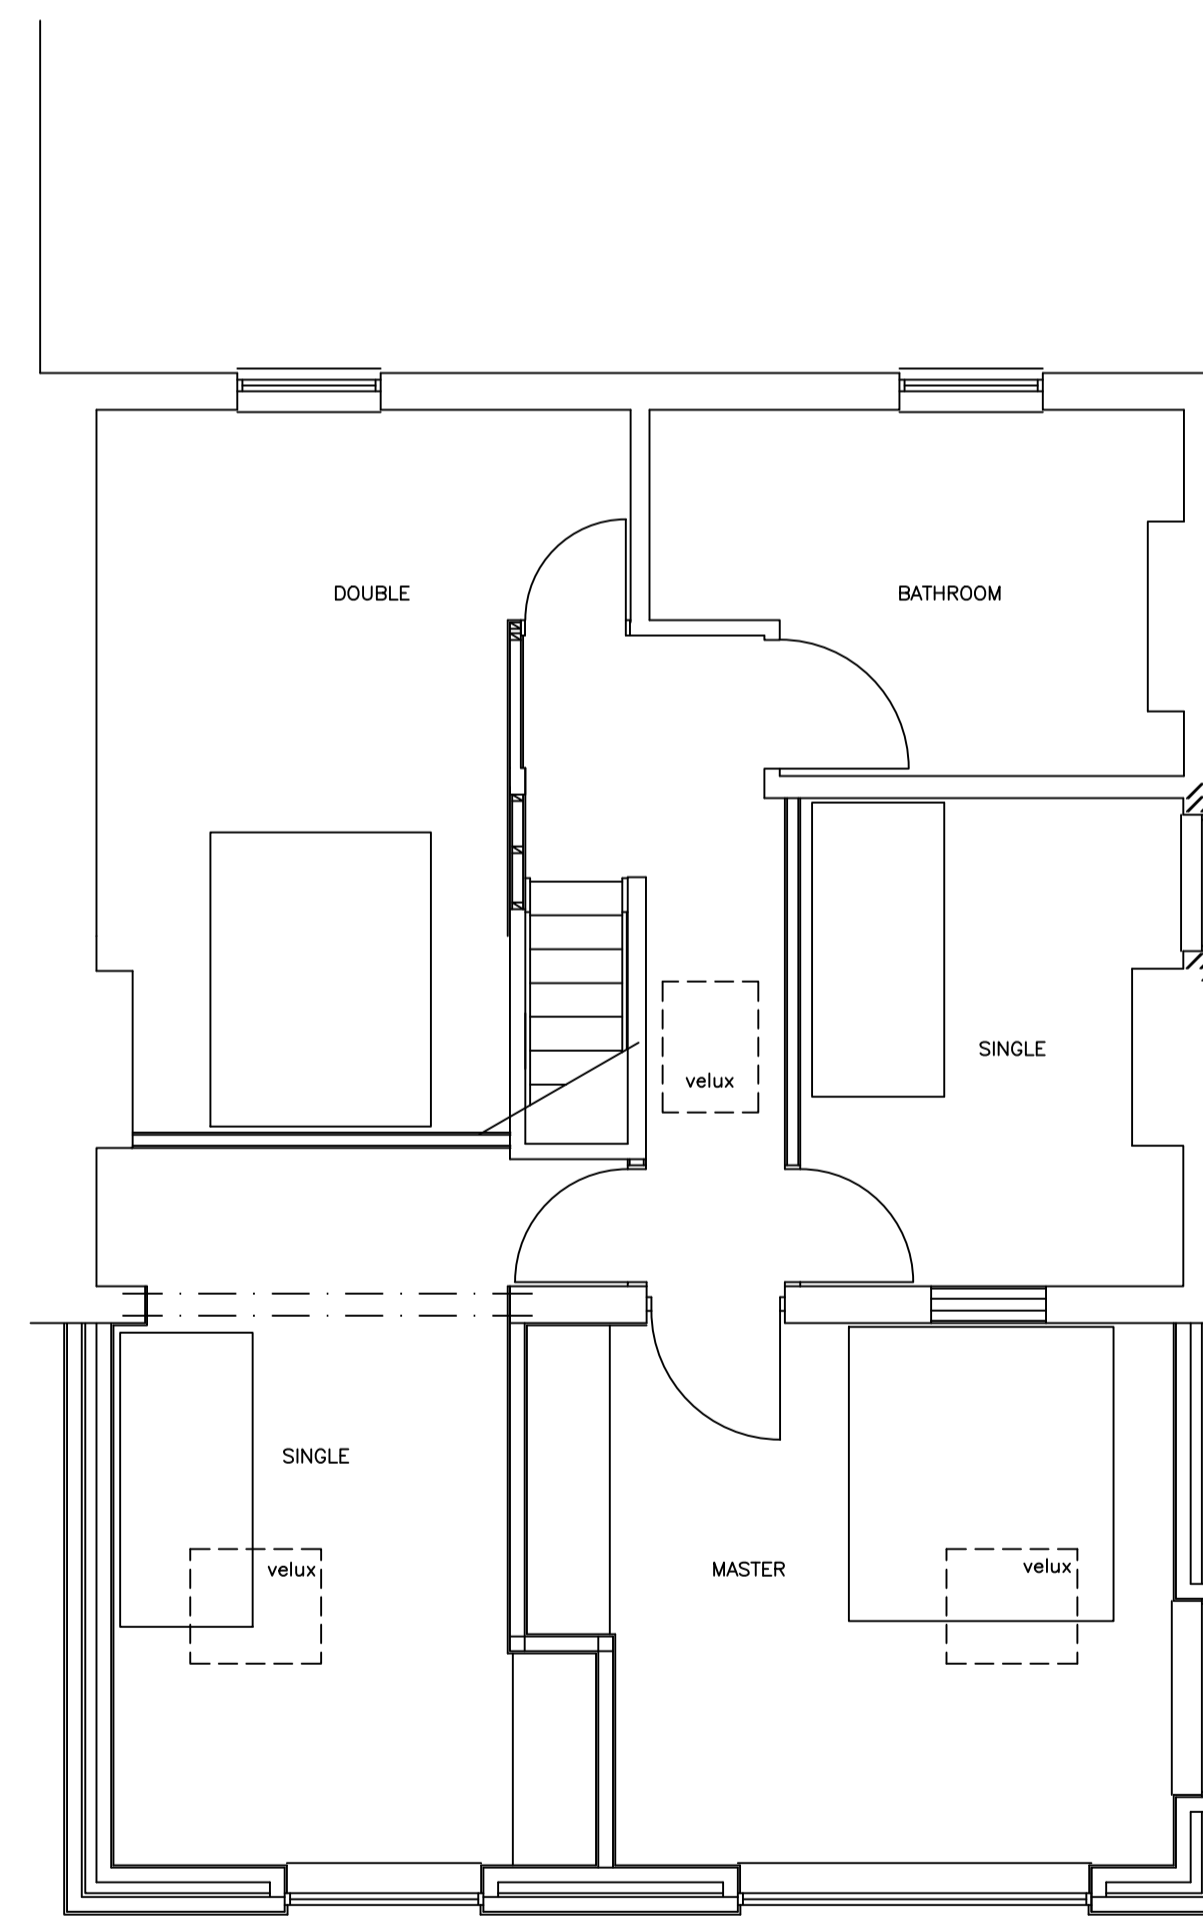

1 / 50 Proposed First Floor Layout

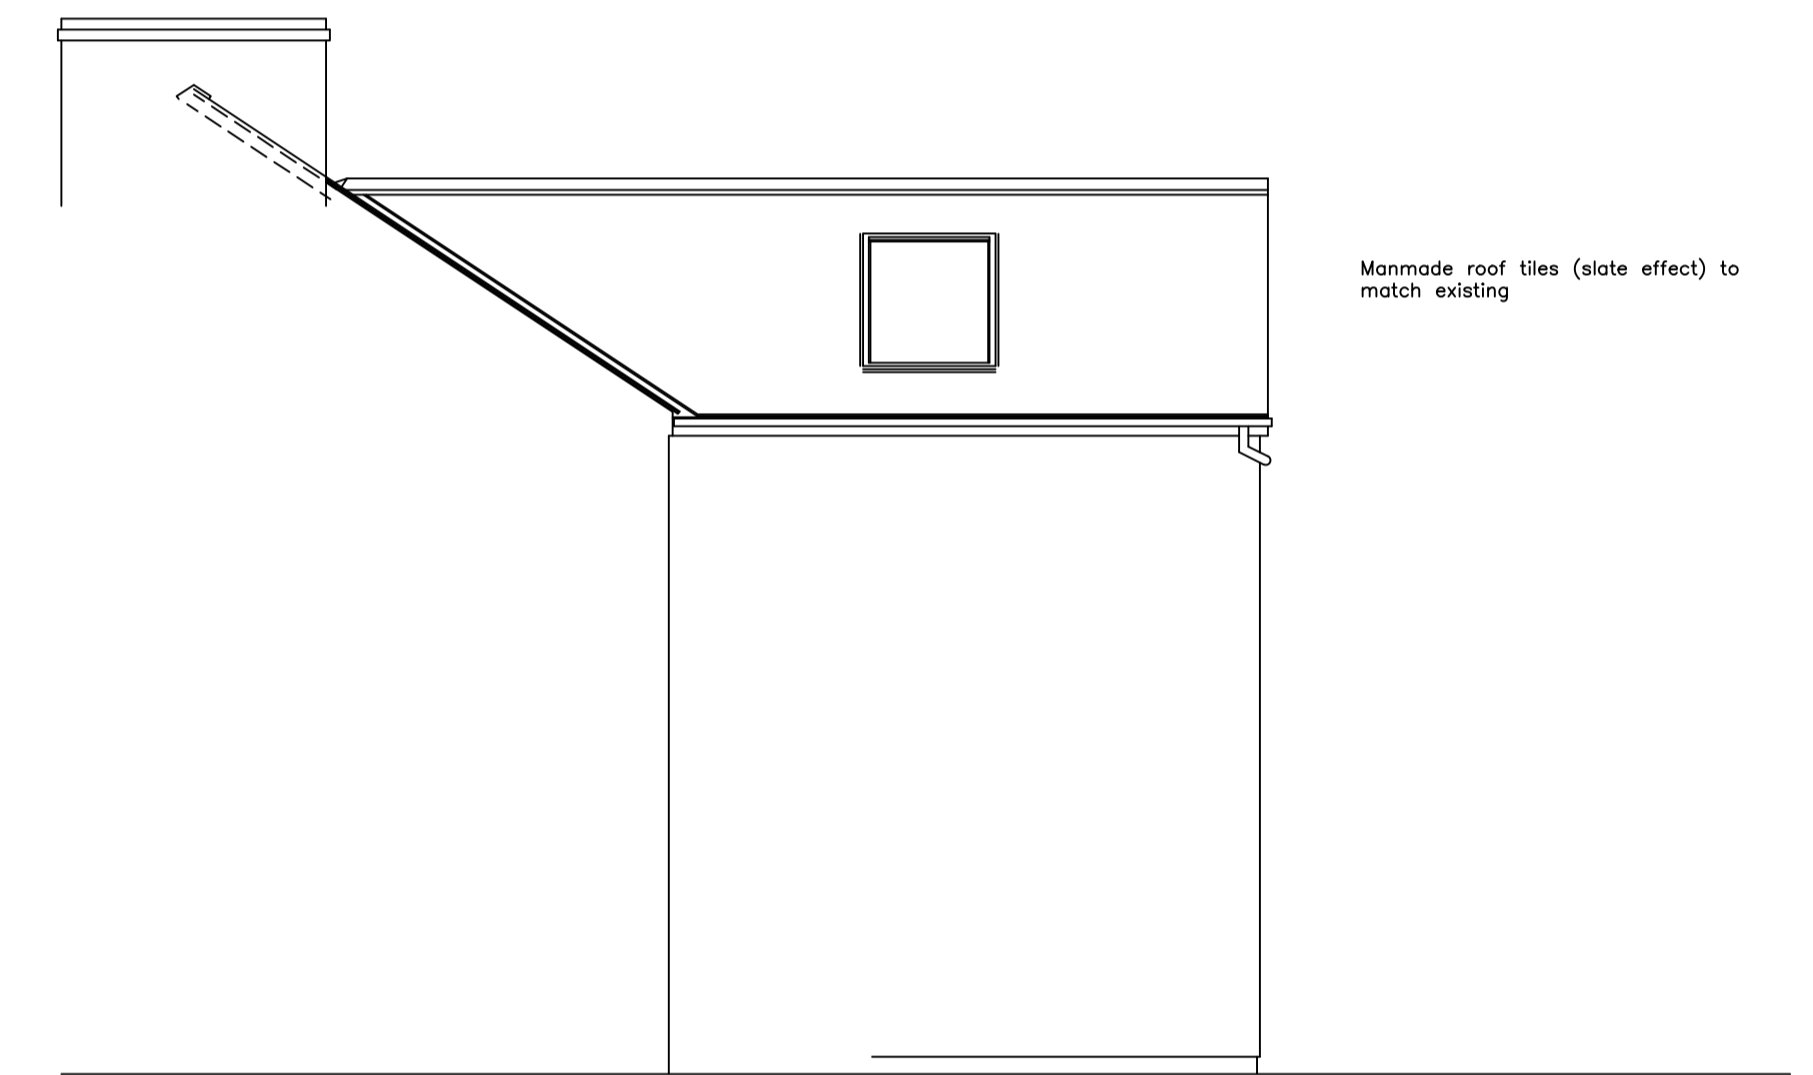

1 / 50 Proposed Inner Side Elevation

CLIENT Mr & Mrs A Fox	DRAWING TITLE Proposed Layout and Elevations		
PROJECT TITLE Chapel House, Riverside Lane, Broadoak, GL14 1JE	SCALE 1:50	DATE 22.11.21	DRAWN BY REVISION
		DRAWING NO. 0184/02	