




FRONT ELEVATION

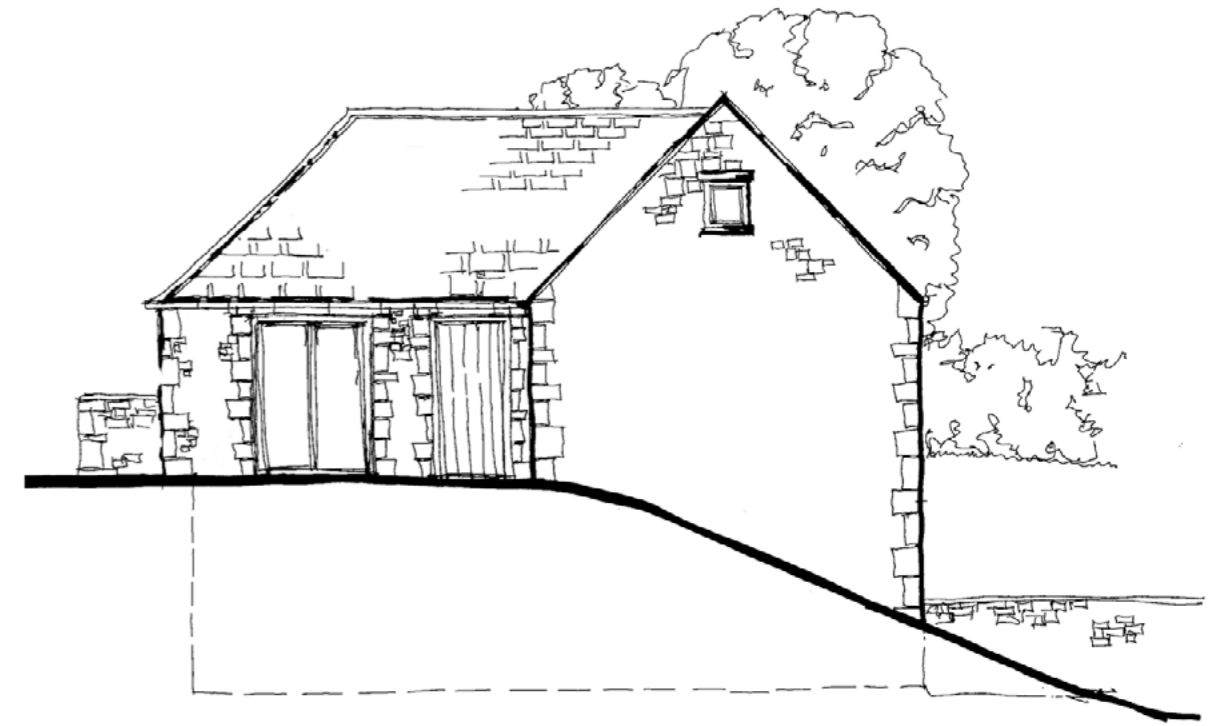

SIDE ELEVATION

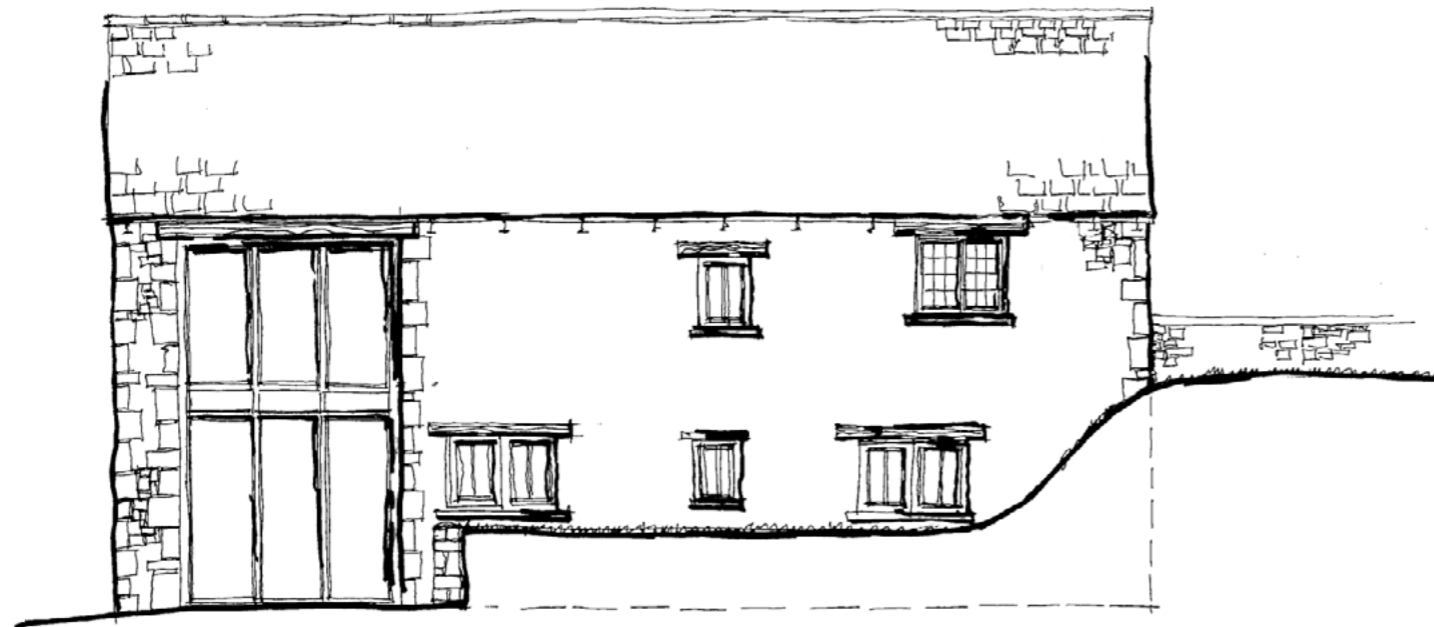

REAR ELEVATION

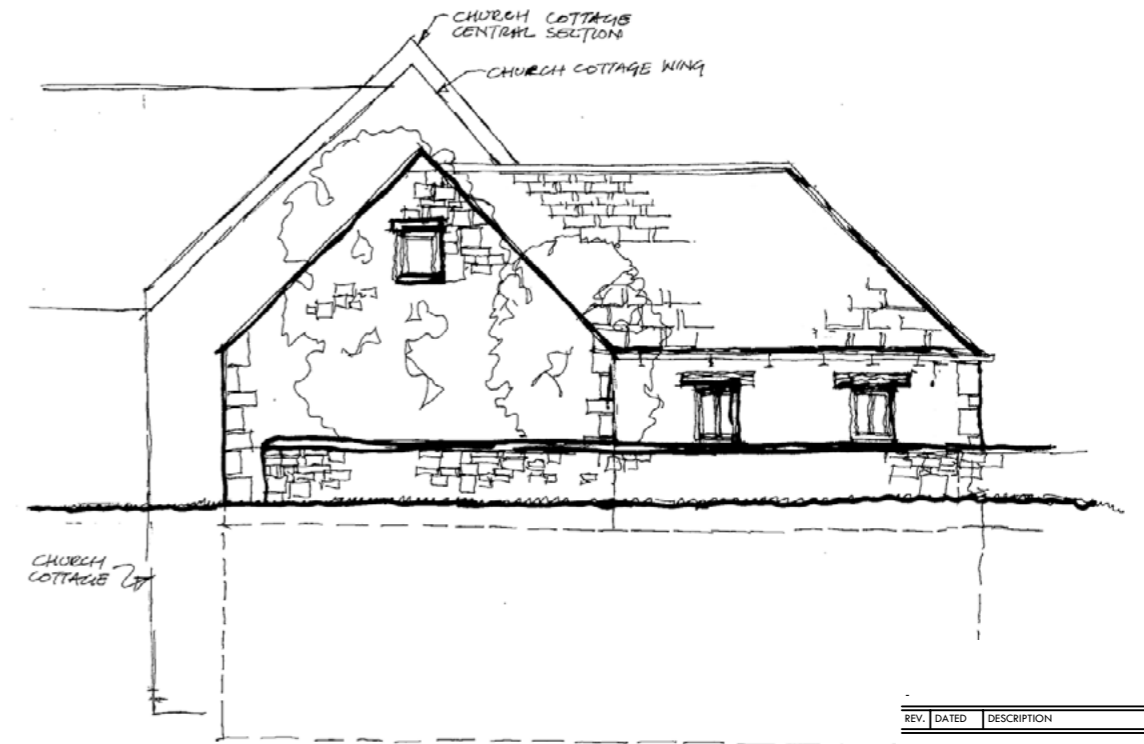

SIDE ELEVATION

REV.	DATED	DESCRIPTION
------	-------	-------------

**MGL DESIGN ASSOCIATES**

CLIENT:  
CHURCH COTTAGE, CHURCH WESTCOTE,  
CHIPPING NORTON, OX7 6SF

PROJECT TITLE:  
NEW DWELLING

DRAWING TITLE:  
ELEVATIONS  
AS PROPOSED

SCALE: 1:100 @A3	DATE: OCTOBER 22
DWG NO.: 243-P208	REVISION: -

