


ENTRANCE FLOOR PLAN

LEGAL LAND
REGISTRY
BOUNDARY

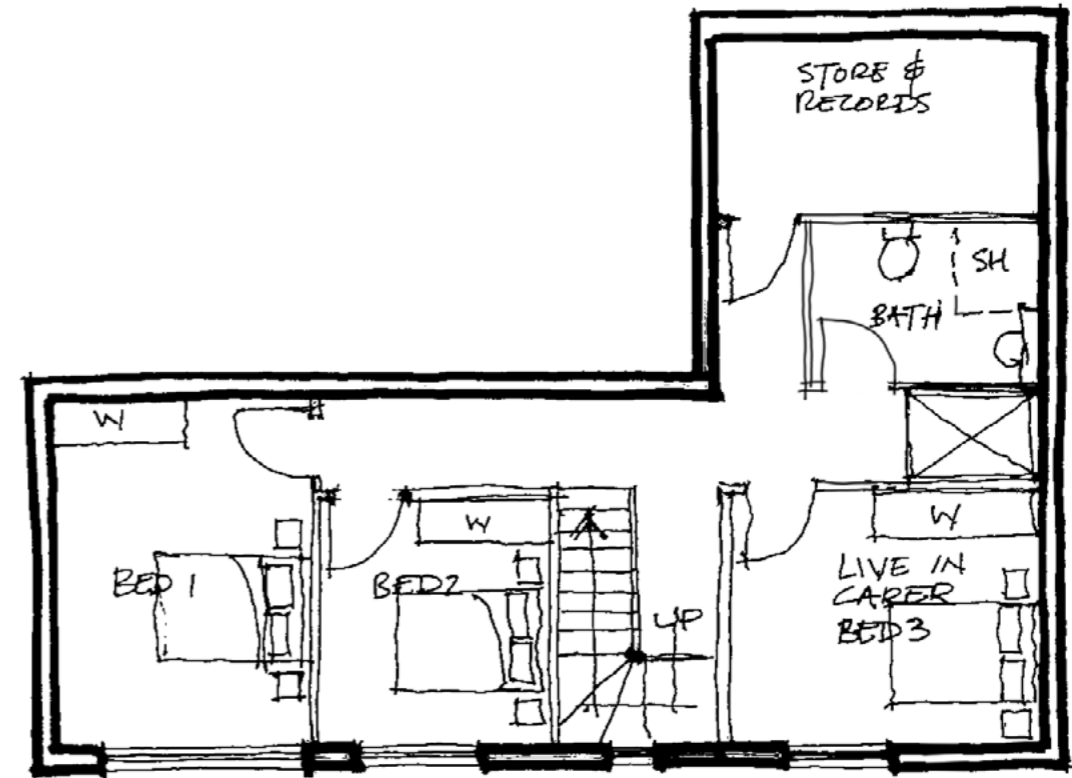

HALF UNDERGROUND FLOOR PLAN

REV.	DATED	DESCRIPTION
------	-------	-------------

MGL DESIGN
ASSOCIATES

CLIENT:
CHURCH COTTAGE, CHURCH WESTCOTE,
CHIPPING NORTON, OX7 6SF

PROJECT TITLE:
NEW DWELLING

DRAWING TITLE:
FLOOR PLANS
AS PROPOSED

SCALE: 1:100 @A3 DATE: OCTOBER 22

DWG NO.: 243-P207 REVISION: -

