


KEY:

- SITE BOUNDARY LINE
- LAND OWNERSHIP BOUNDARY

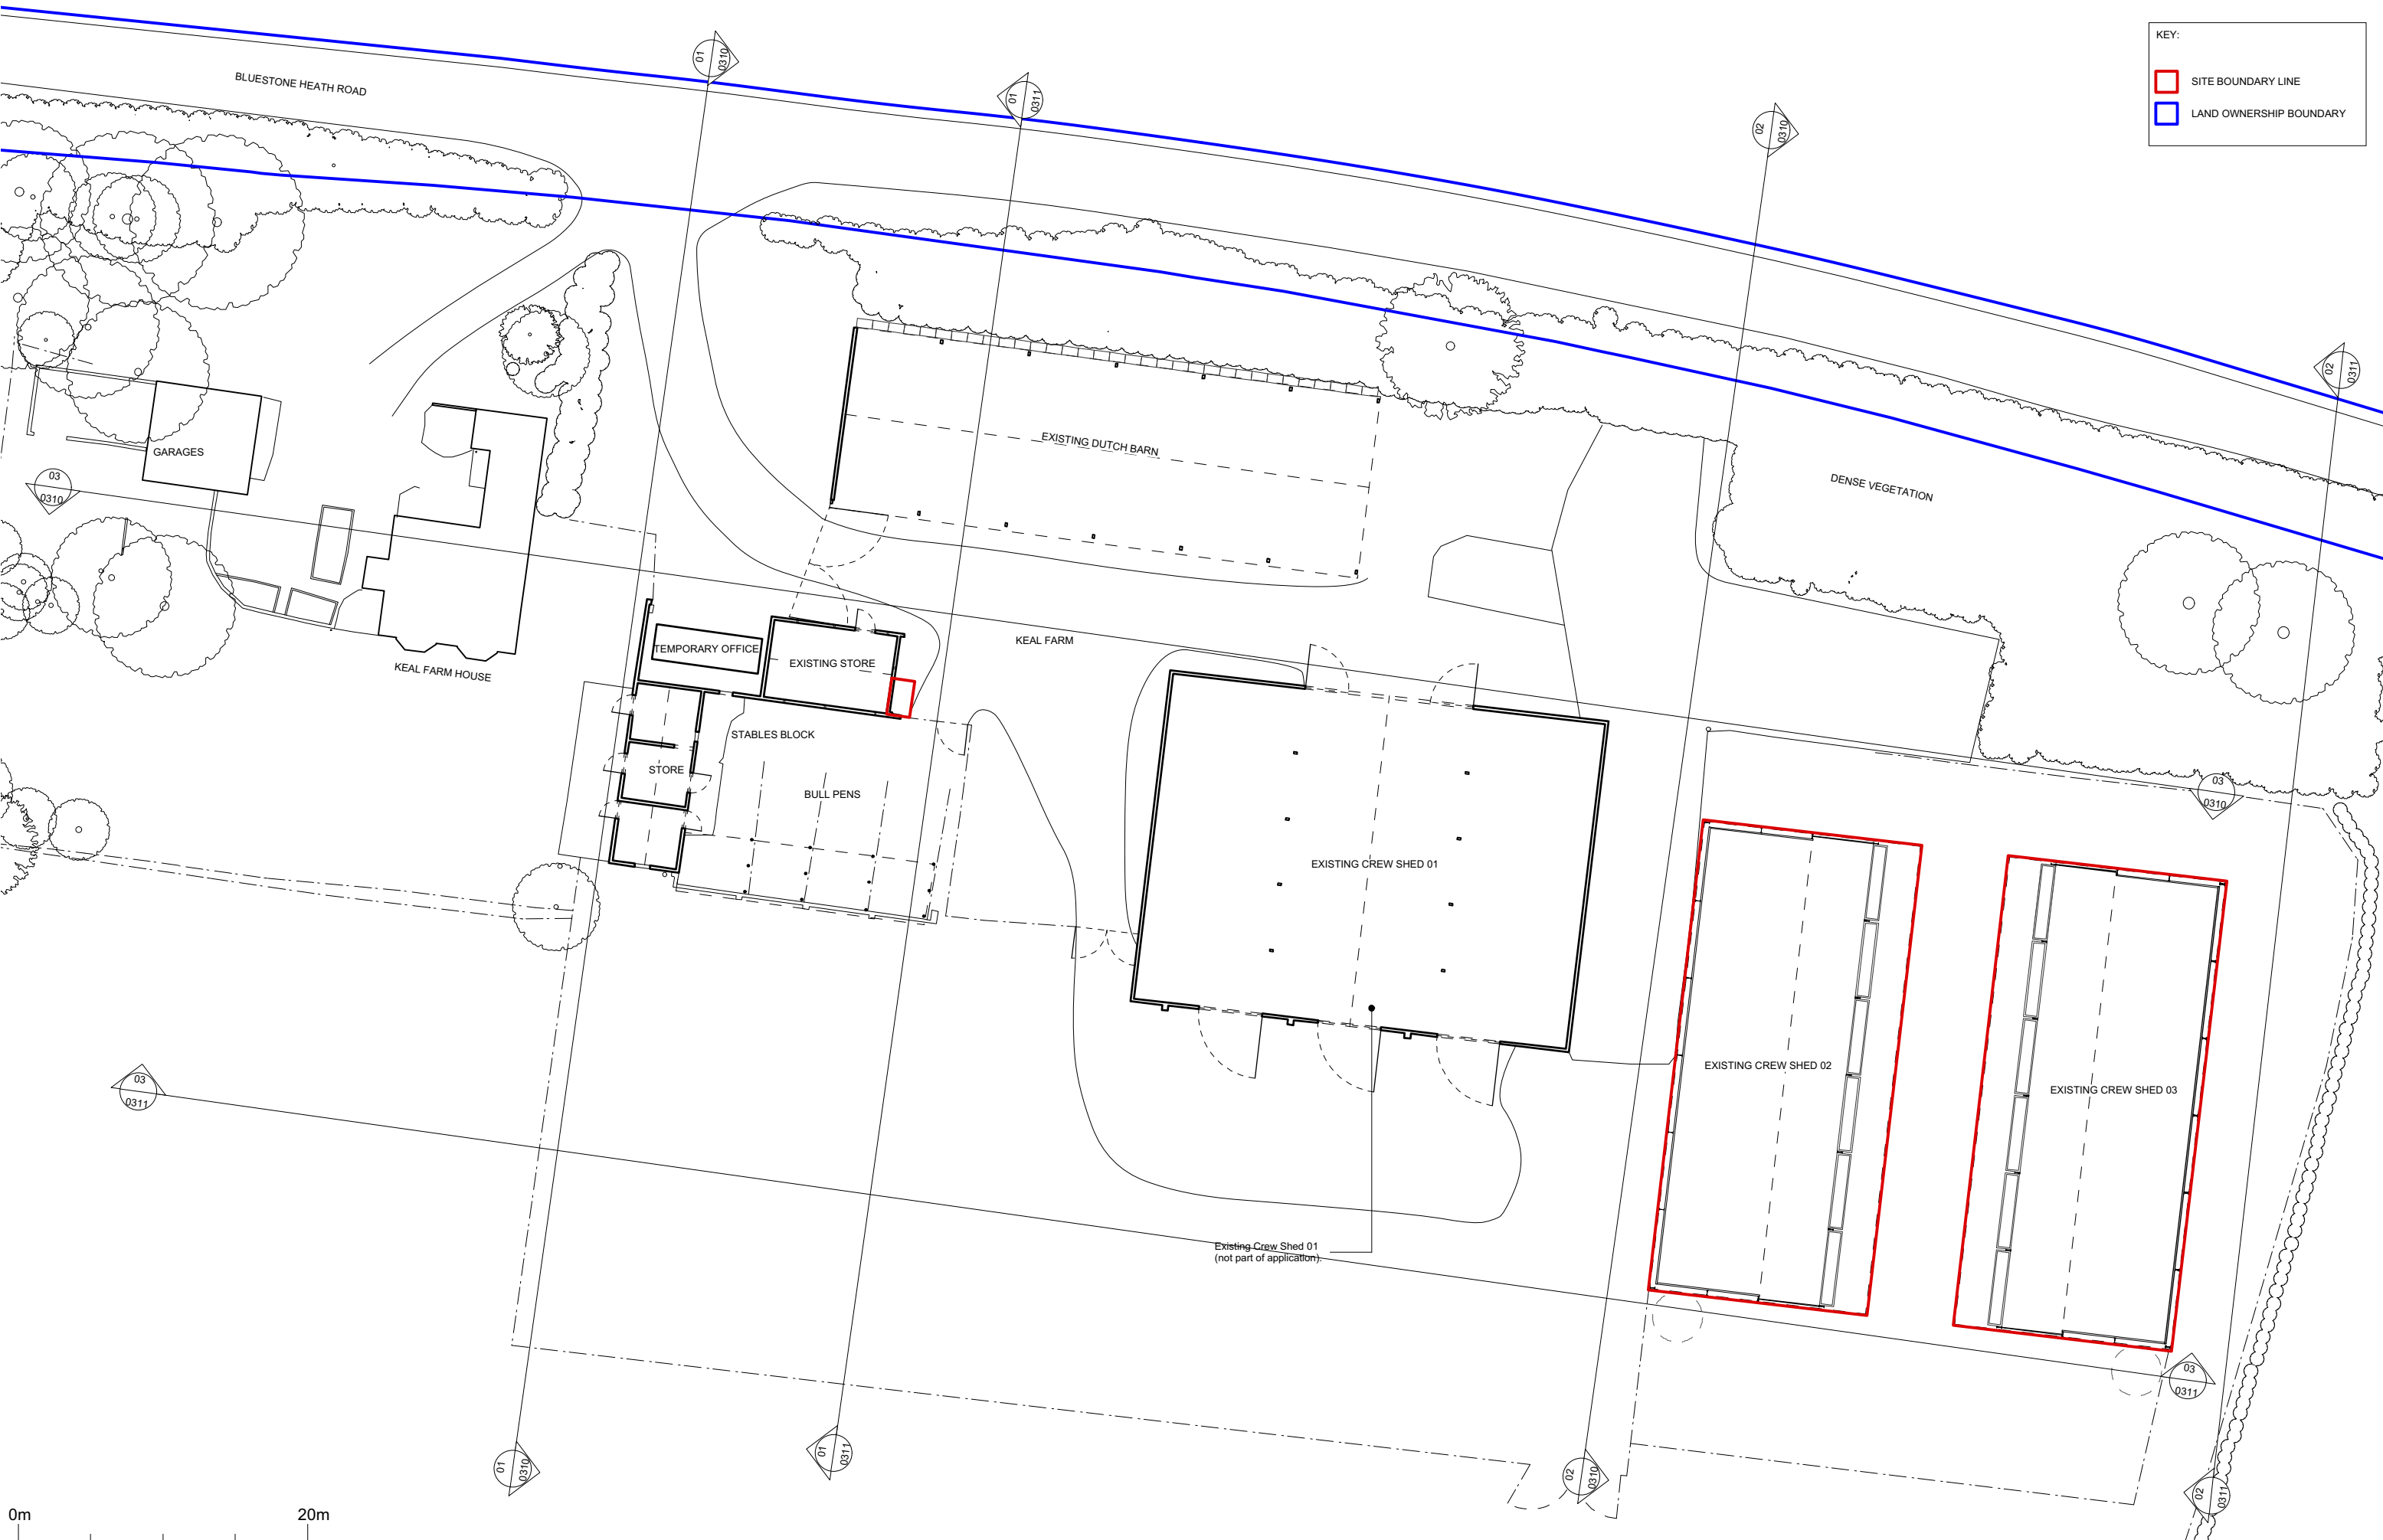


0m 20m

Do not scale off this drawing. This drawing is to be read with all other contract documents. Any discrepancies are to be reported to the Architect. At construction status, this drawing remains design intent only. All information to be checked by contractor for site accuracy and fit. Drawings are subject to statutory approvals and site surveys.

NOTES:

- 02.11.22 Issued for Planning					

 

Takero Shimazaki Architects
 6a Peacock Yard, Iliffe Street
 London SE17 3LH
 t 020 7928 9171
 mail@t-sa.co.uk
 www.t-sa.co.uk

KEAL FARM, LN11 8QP
 DRAWING NAME EXISTING SITE PLAN
 DRAWING STATUS PLANNING
 DATE SCALE DRAWN CHECKED NUMBER REV.
 1:200 (A1) / 1:400 (A3) PP/JB CD 441.18_0120 -

JOB NO. 441.18