


**SIDE ELEVATION As Proposed**  
AT 1:100

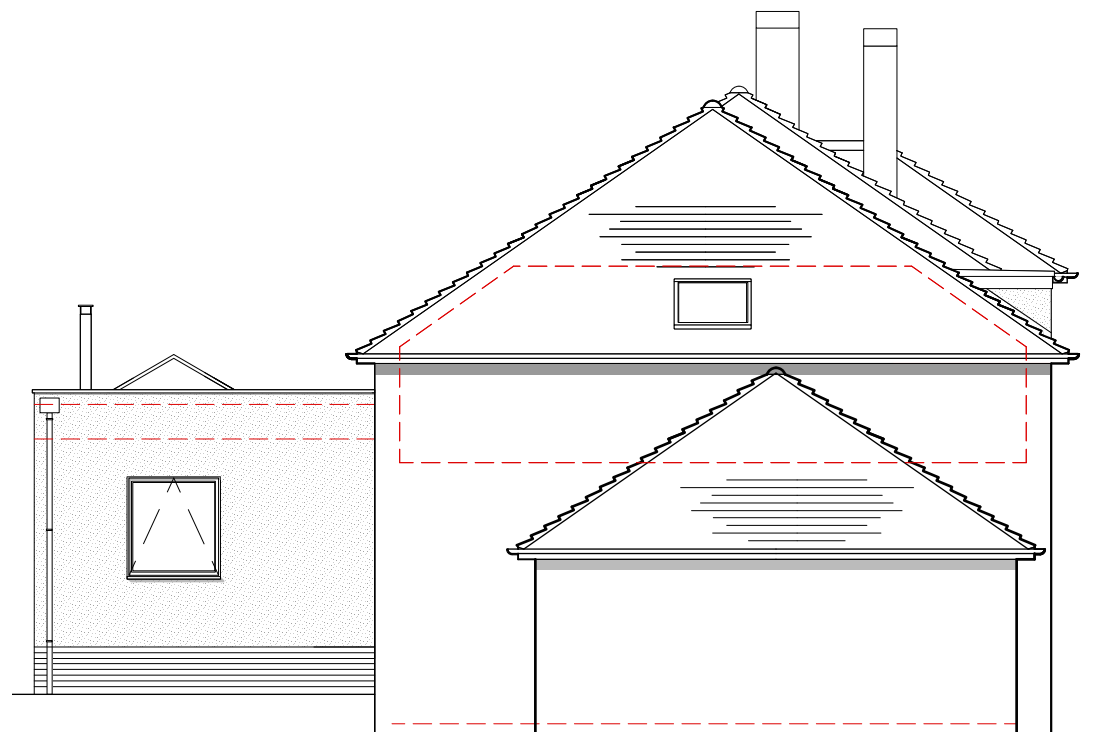


**SIDE ELEVATION As Proposed**  
AT 1:100

0 1 2 3 4 5M  
Scale at 1:100


COPYRIGHT: This drawing must not be reissued loaned or copied without the consent of P&P Design. All errors, discrepancies should be reported to P&P Design immediately. All dimensions are to be checked before any site fabrication by the contractor or sub contractors specialist suppliers etc. Do not scale plans. Use only figured or grid dimensions. Any deviation from this drawing is to be reported to P&P Design immediately. This drawing has been prepared for the following purposes and does not constitute use for any other purpose...

Planning

B	09.11.22: Various Changes.
A	12.02.22: Dormer added to side elevation.

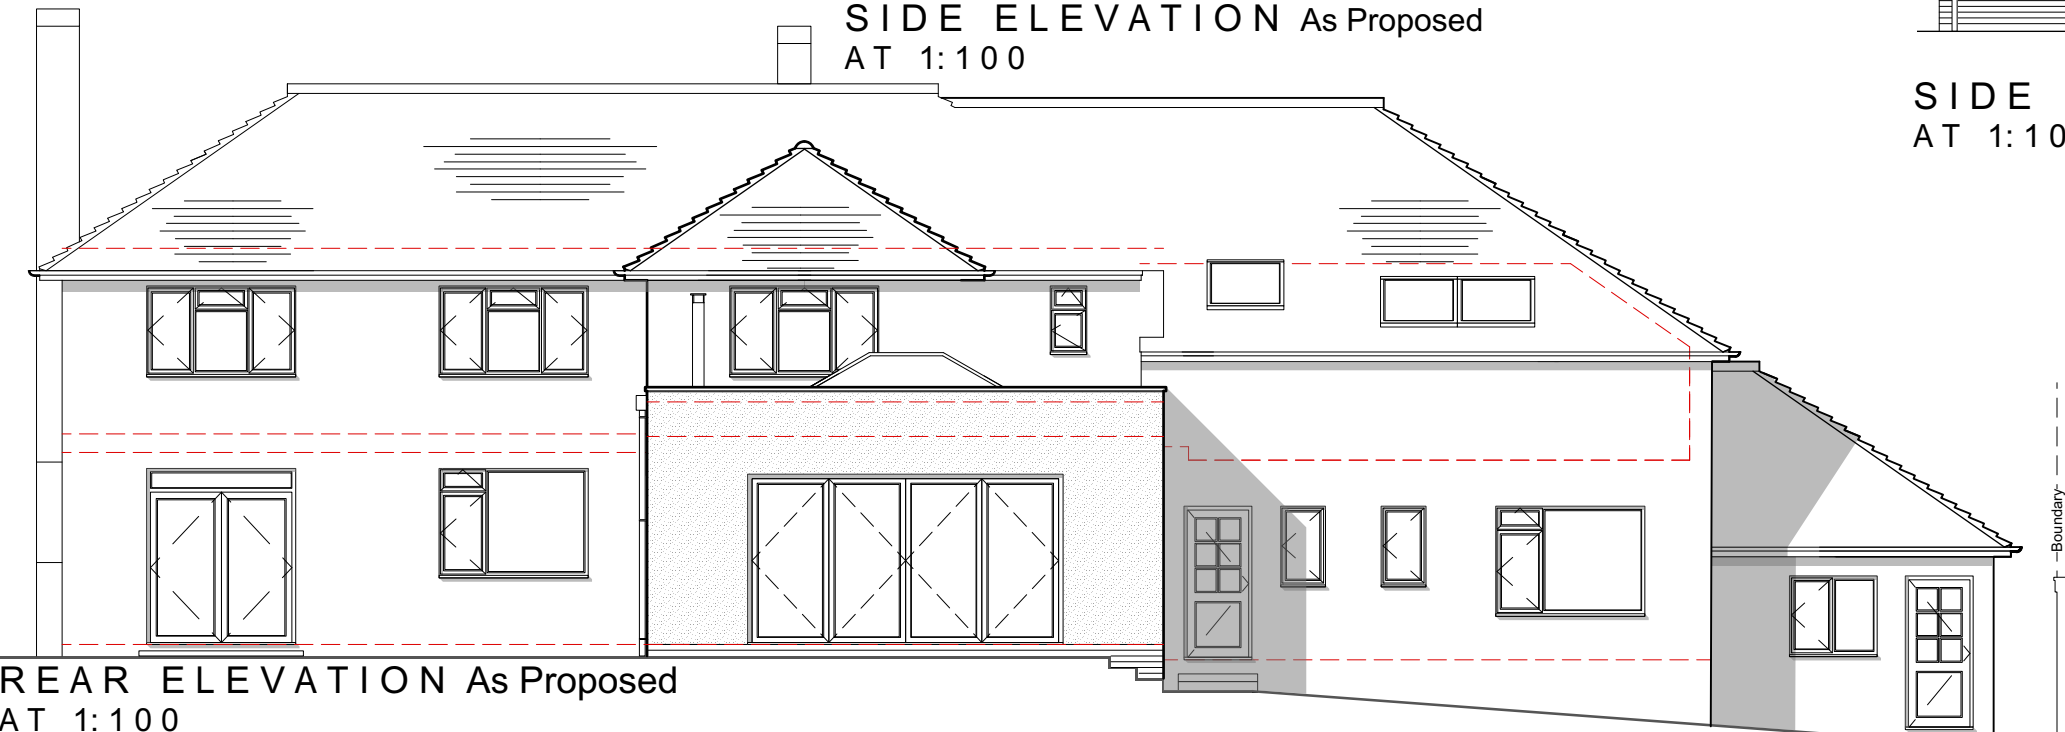

**REAR ELEVATION As Proposed**  
AT 1:100

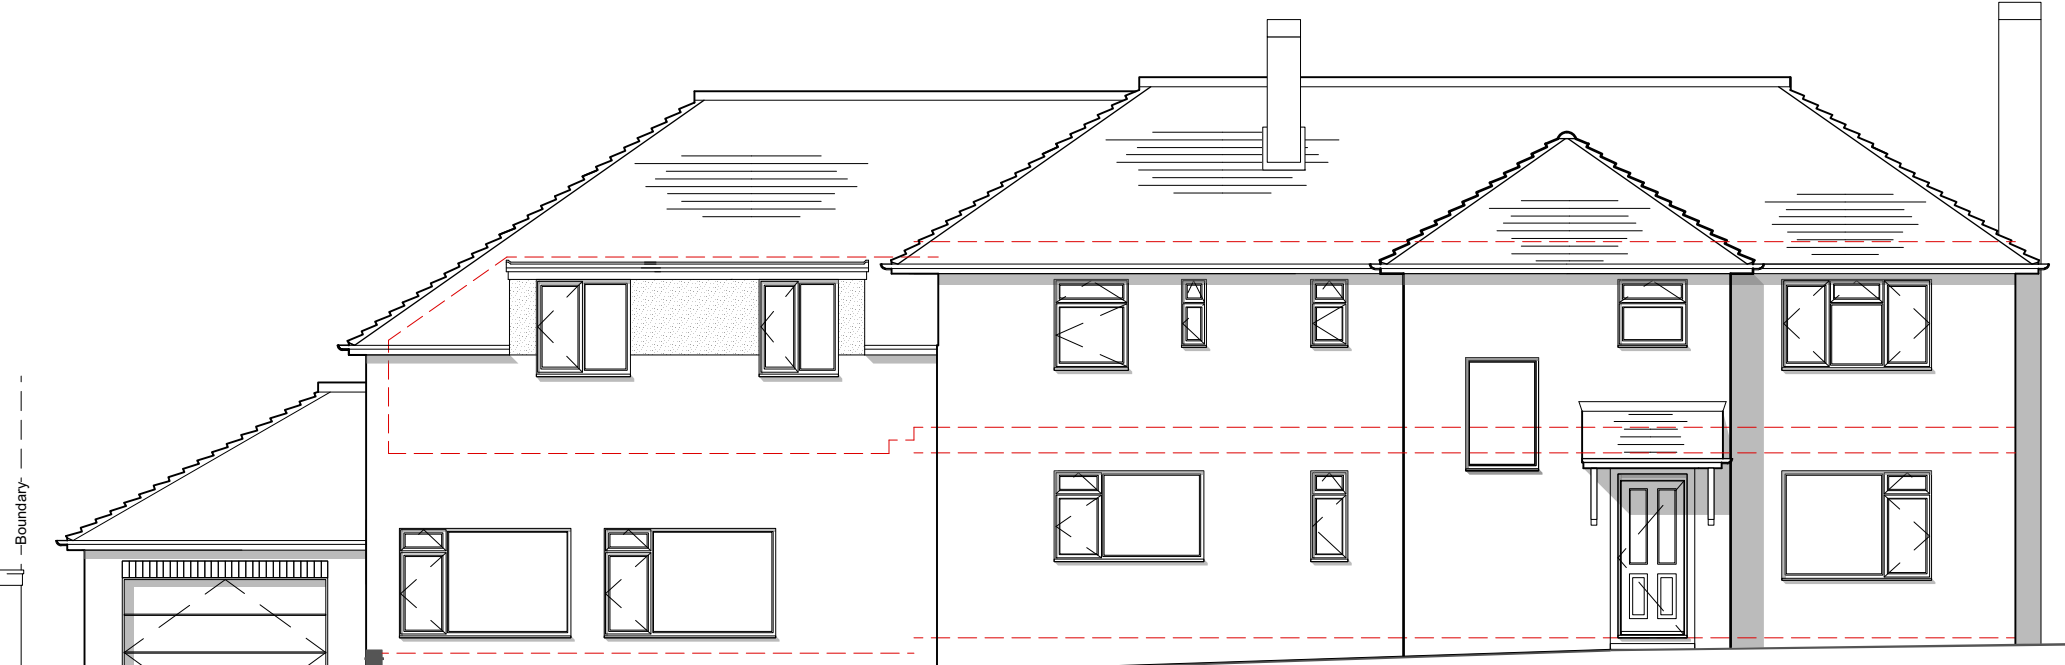

**FRONT ELEVATION As Proposed**  
AT 1:100

# P&P Design

## Architecture & Design

The Coach House, 3 Lime Tree Road, Norwich, NR2 2NF.  
07866 107239  
pandpdesign@icloud.com  
pandpdesign.co.uk

Client  
Vivek Kalra

Address  
3 St Lawrence Drive  
Cringelford  
Norwich  
NR4 7RZ

Drawing Title  
Planning

Elevations as Proposed

Date 09.11.22	Scale 1:100 @ A3	Drawing Ref. RKL
Job No. 142	Drawing Number PLO4	Revision B