




GROUND FLOOR

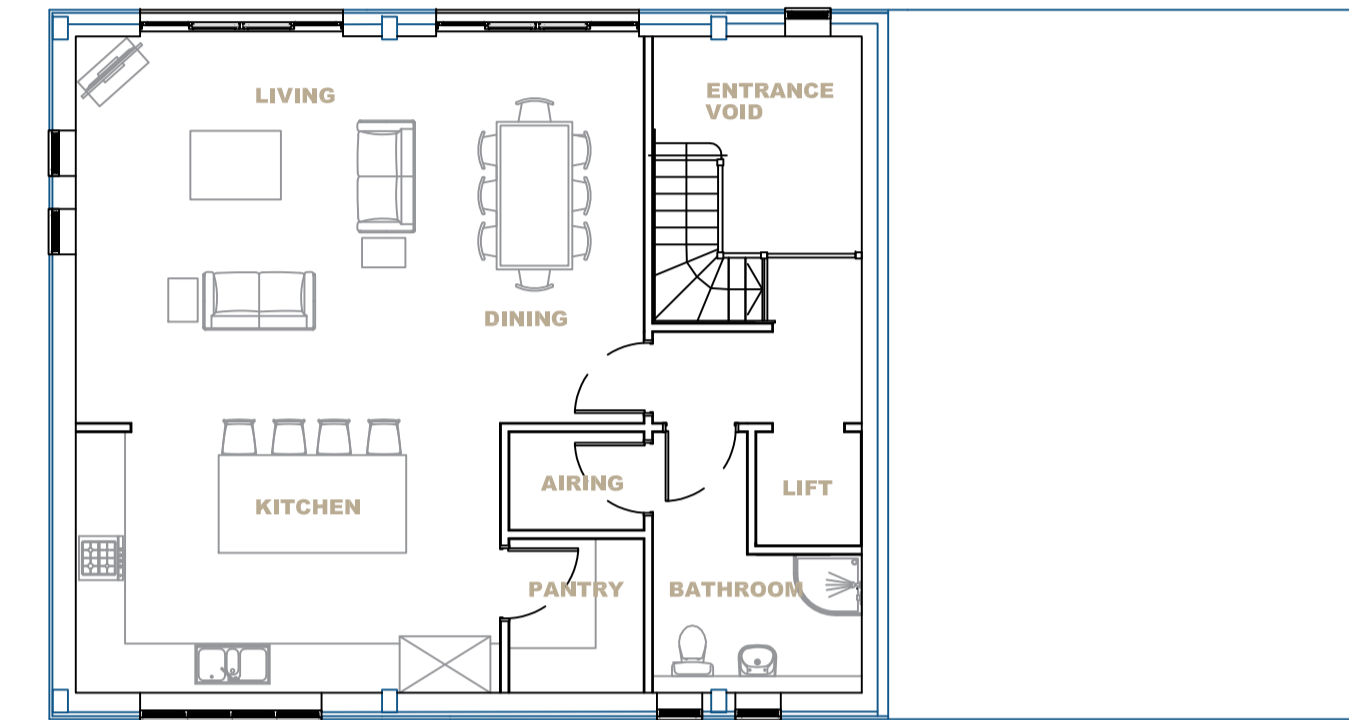


FIRST FLOOR

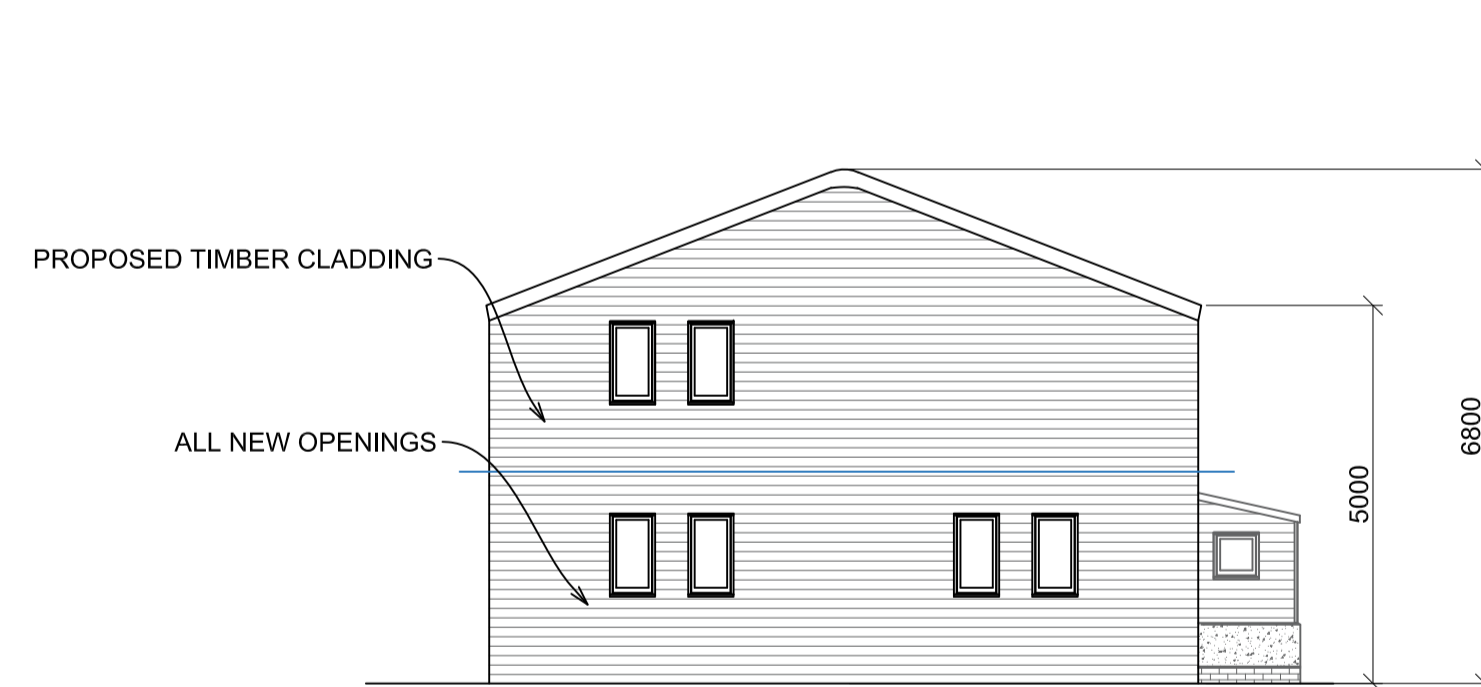

WEST ELEVATION

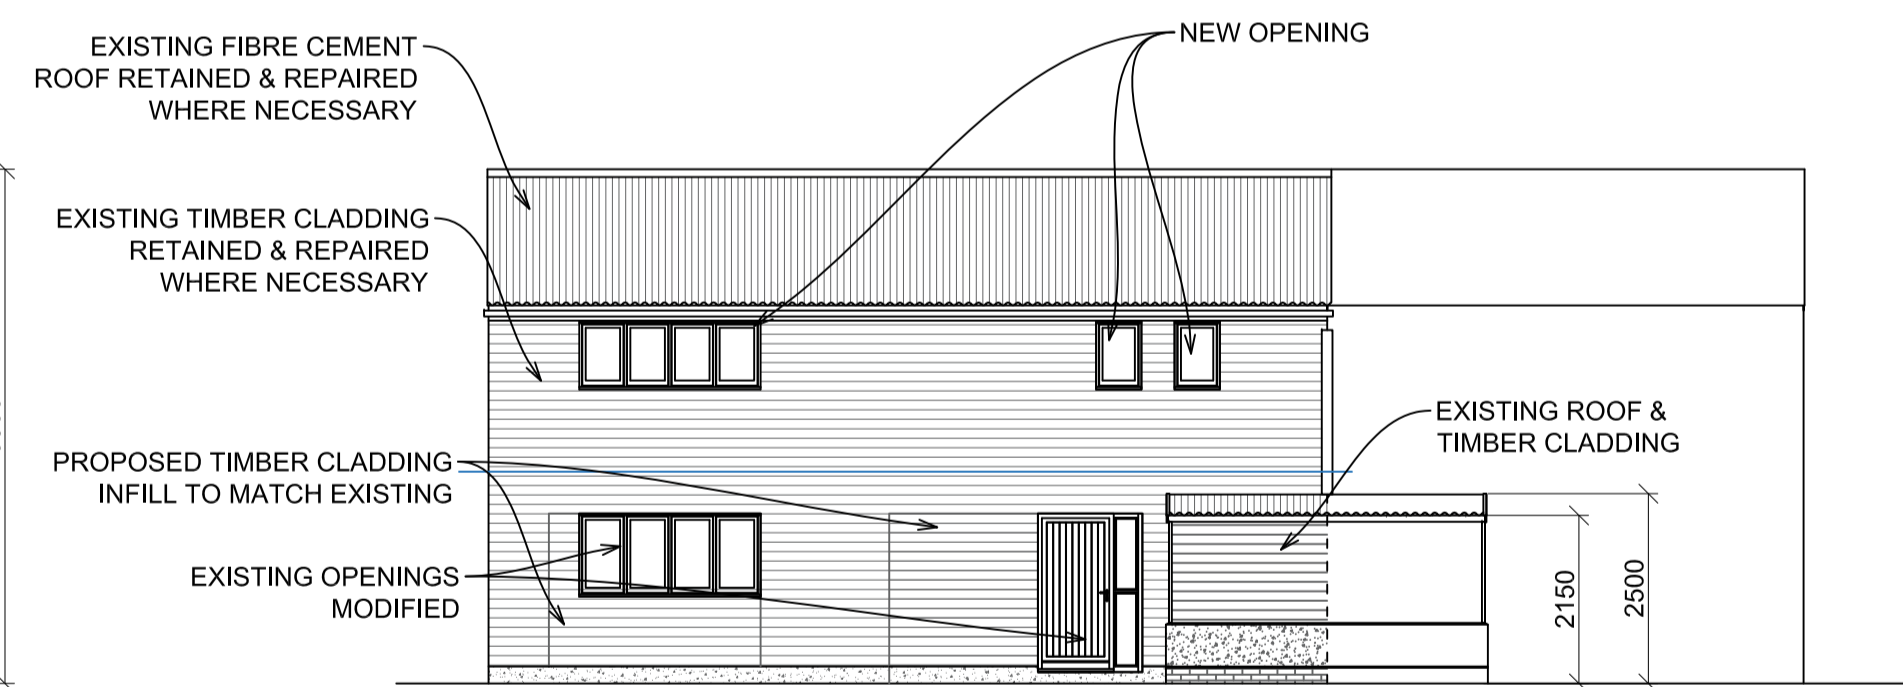

SOUTH ELEVATION

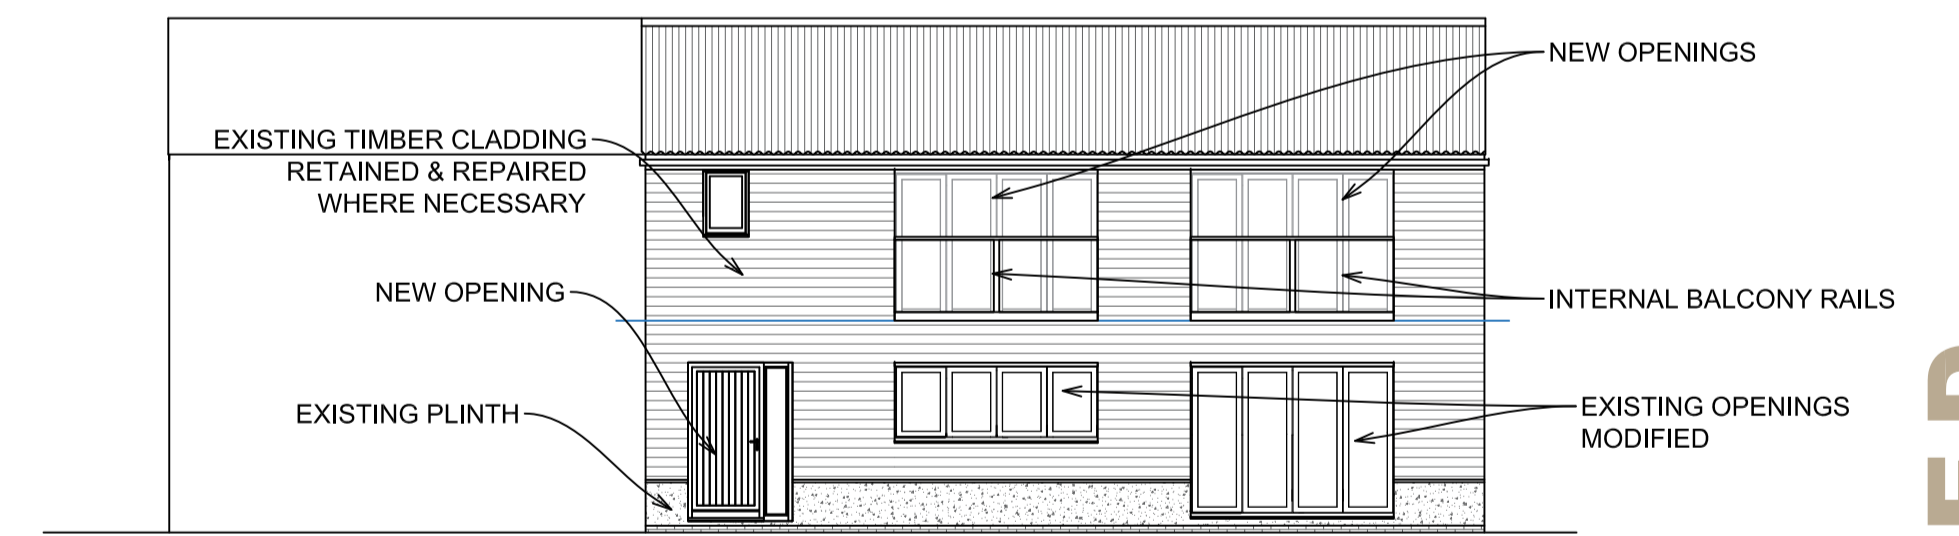

NORTH ELEVATION



PROPOSED

FLOOR PLAN & ELEVATIONS

Scale 1:100

NOTES:

1. Use written dimensions only. All dimensions to be checked on site and any discrepancies reported to ACORUS immediately. If in doubt ask.
 2. Where relevant, significant hazards have been identified on the drawing. Hazards which should be obvious to a competent contractor or unforeseeable have not been identified.
 3. This drawing is confidential and remains the exclusive property of ACORUS.
 4. Ordnance Survey Paper Map Copying Licence Number: 100039456.
- © ACORUS Rural Property Services Ltd.

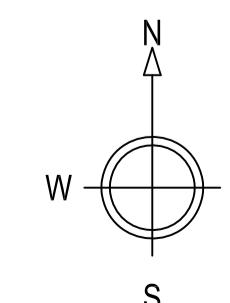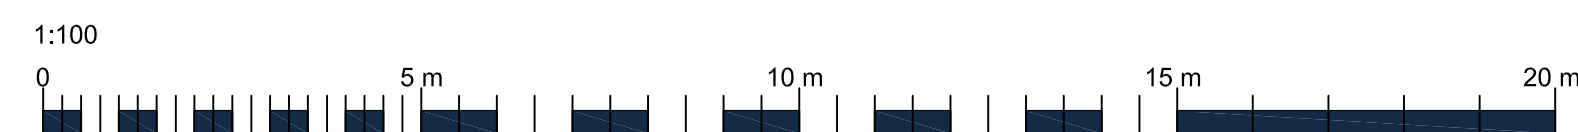

Rev	Date	Description	Dwn	Chk

PROJECT				
HADINGHAM POTASH FARM IP13 8BL				
TITLE				
PROPOSED DWELLING PLAN & ELEVATIONS				
SCALE	DATE	DRAWN BY	CHECKED BY	
AS SHOWN @A1	08/22	EB	BB	
JOB NO.	DRAWING NO.	REVISION		
HPB/BB22/123	100_03			

