
 


site plan for 1 Brook Terrace, EX12 4AG

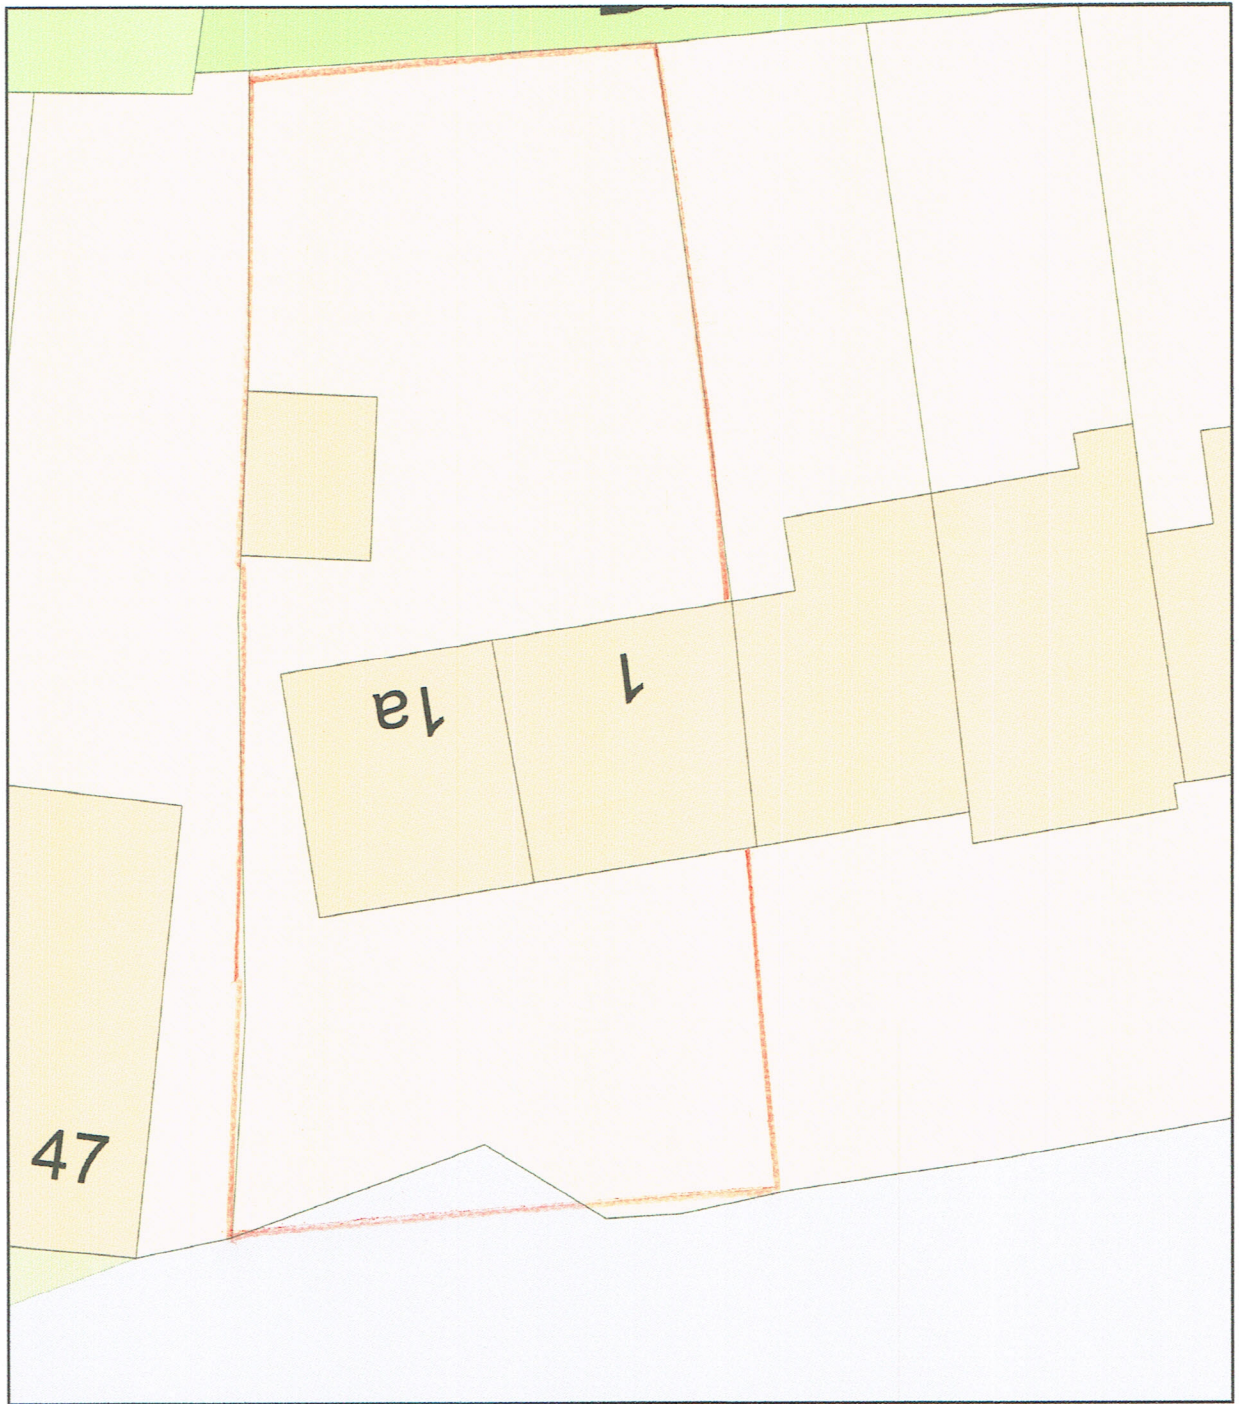

Plan Produced for: Robert Pearson
Date Produced: 15 Oct 2022
Plan Reference Number: TQRQM22288192900007
Scale: 1:200 @ A4