





Drawn By: RB	Project start date: -
Checked By: JF	Date: Sep '22
Drawing Scales: 1:200 @ A1	
Drawing Status: PLANNING	
<p>This drawing is to be read in conjunction with all engineers and specialists drawings along with all relevant specifications.</p> <p>All permissions & approvals are to be obtained prior to commencement of any works on site.</p> <p>All gridlines, dimensions, building lines, etc. are to be checked carefully on site prior to the commencement of any works.</p> <p>All workmanship and materials shall comply with current Building Regulations, British Standards, Codes of Practice and N.H.B.C. requirements.</p> <p>All materials shall be fixed, applied or mixed in accordance with manufacturer's instructions or specifications and all materials shall be suitable for their purpose.</p> <p>Dimensions are not to be scaled from this drawing.</p> <p>Any discrepancies between the information given by engineers and other specialists must be brought to the attention of the designer prior to the commencement of any works.</p> <p>Where it is required that inspection be made by the local authority this shall be arranged by the contractor to suit their programme.</p> <p>The contractor shall comply with the health and safety requirements as set out by the CDM Regulations, The Health and Safety Executive.</p> <p>Prior to commencing work the contractor shall carry out an internal and external condition survey of the existing building and shall take into account everything necessary for the proper execution of the works, to the satisfaction of the 'Inspector' whether indicated on the drawing or not.</p>	

Rev.	Date	Description
A.	12.09.22	Drawing updated
B.	14.10.22	Minor Amendment

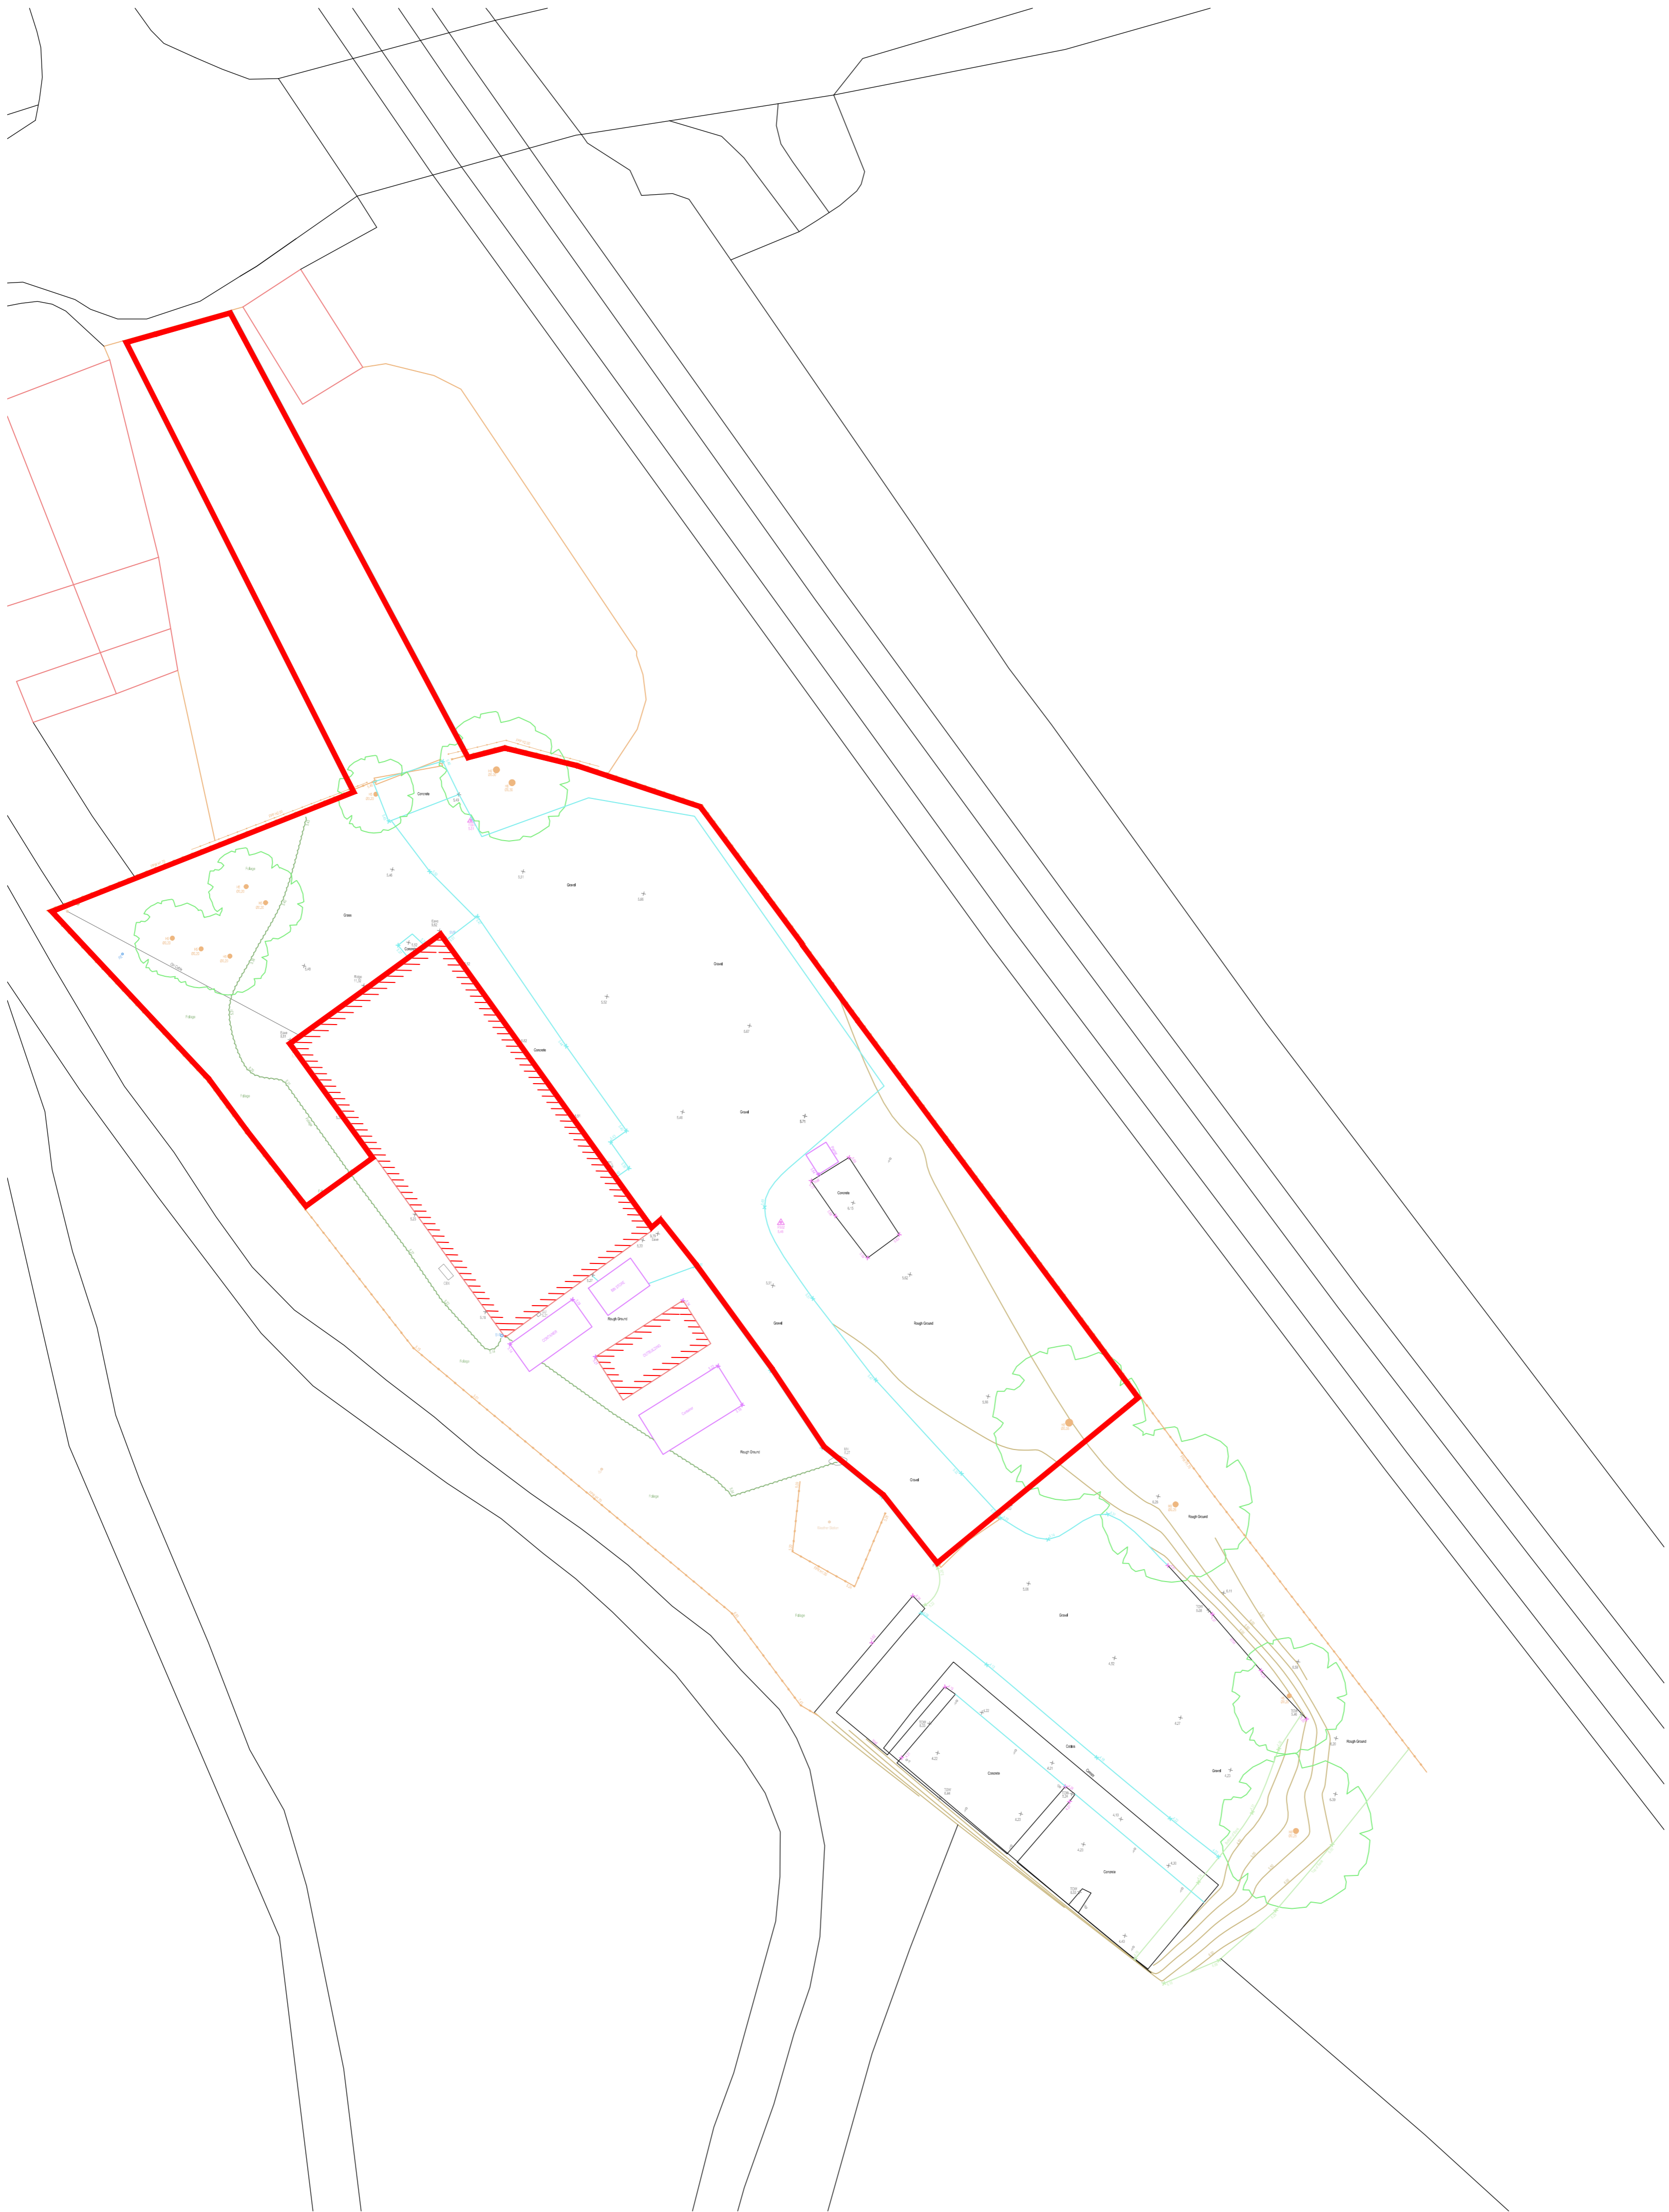

EXISTING SITE PLAN
[Scale = 1:200 @ A1]

Project Description: New Facility at Lindisfarne NNR	
Project Address: Lindisfarne National Reserve, Berwick-Upon-Tweed	
Client: Natural England	
 <p>Firth Associates Limited Old Bank Studio 43 Woodlands Road Lytham Saint Annes FY8 1DA T (01253) 734036 E info@firtharchitects.com www.firtharchitects.com</p>	
Drawing Title: Existing Site Plan	
Drawing Number: 7185 / 02	Revision B