


NOTES


Do not scale from this drawing. Only figured dimensions are to be taken from this drawing. Contractor must verify all dimensions on site before commencing work or shop drawings. Report any discrepancies to the architect before commencing work. If this drawing exceeds the quantities taken in any way the architects are to be informed before the work is initiated. Work within the Construction (Design & Management) Regulations 2015 is not to start until a Health and Safety Plan has been produced.

DRAWING STATUS/TYPE KEY


F Feasibility SK Sketch L Landscape C Construction
P Planning M Marketing S Survey AB As Built T Tender

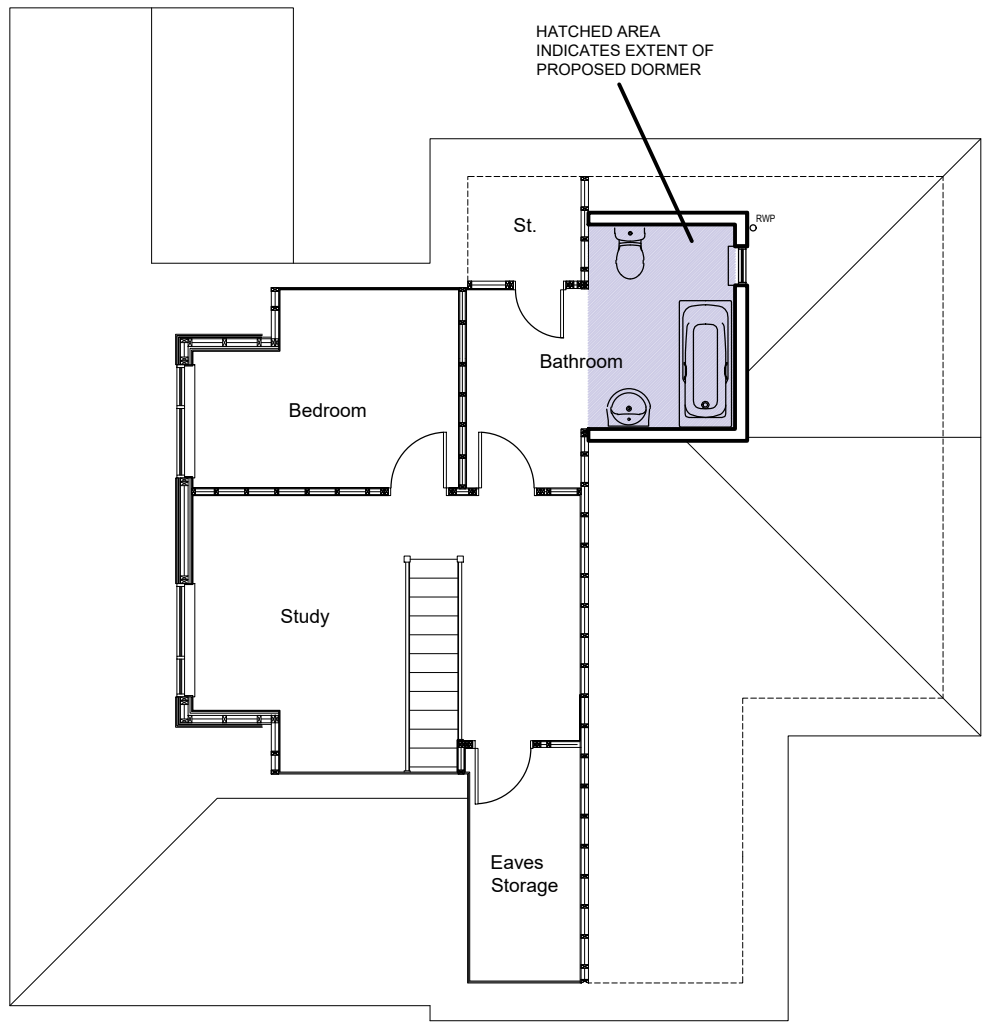


PROPOSED FIRST FLOOR PLAN
SCALE 1:100 @ A1

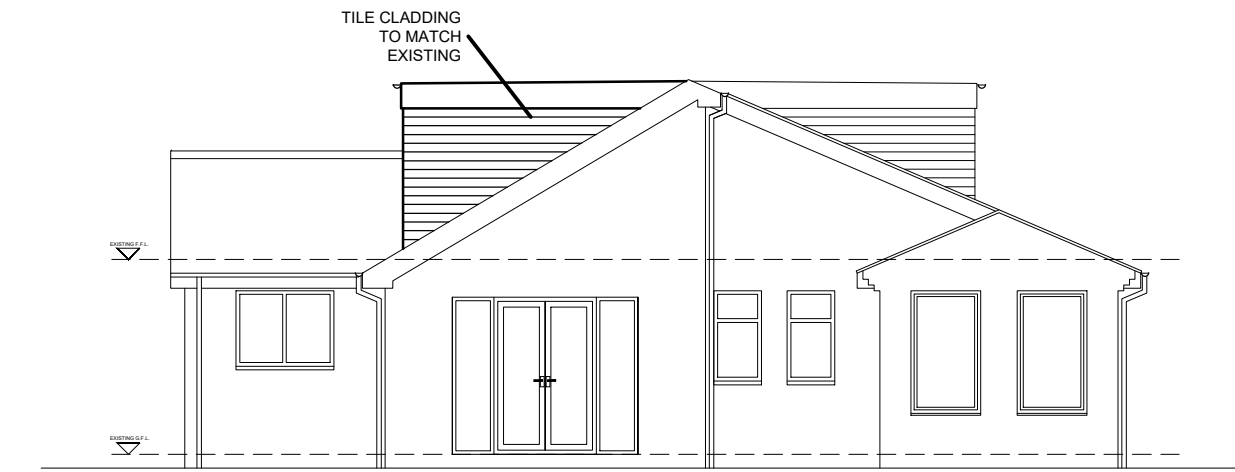


PROPOSED REAR ELEVATION

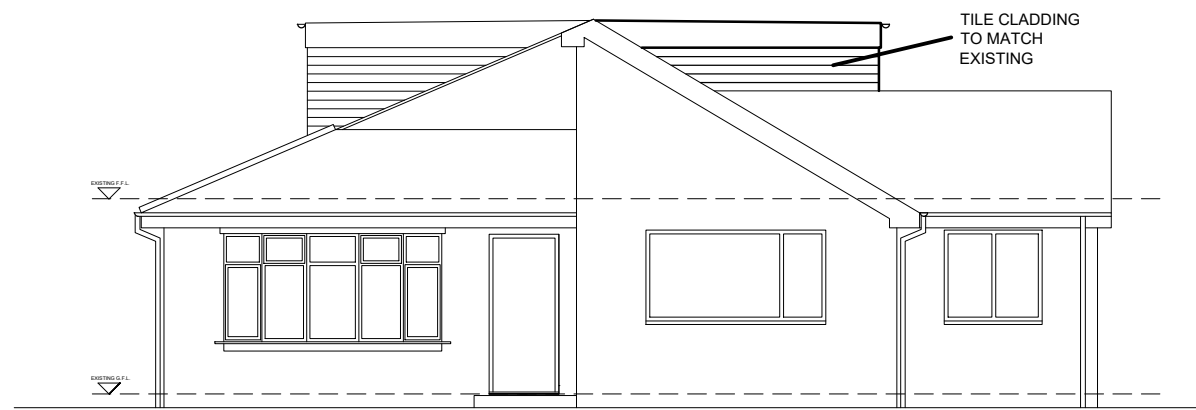


PROPOSED FRONT ELEVATION

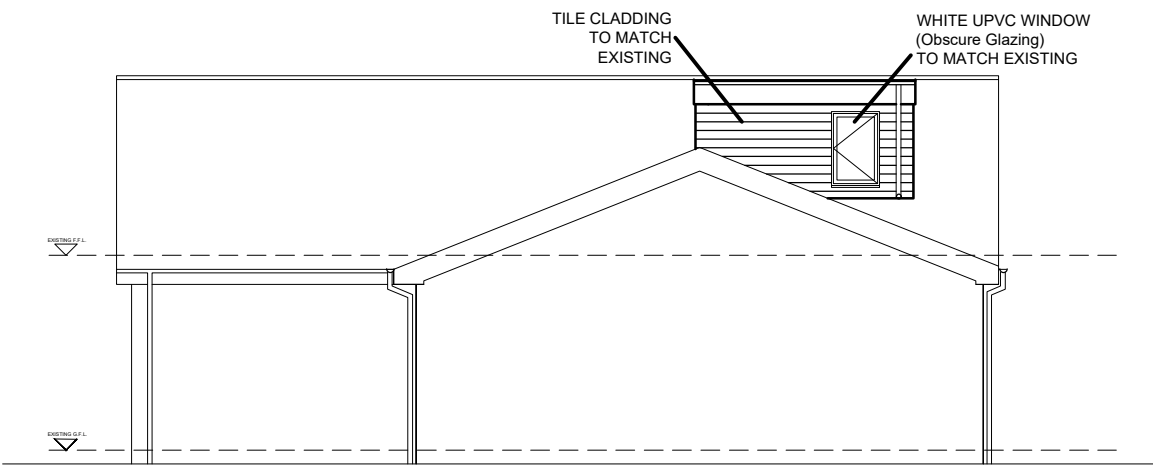


PROPOSED SIDE ELEVATION

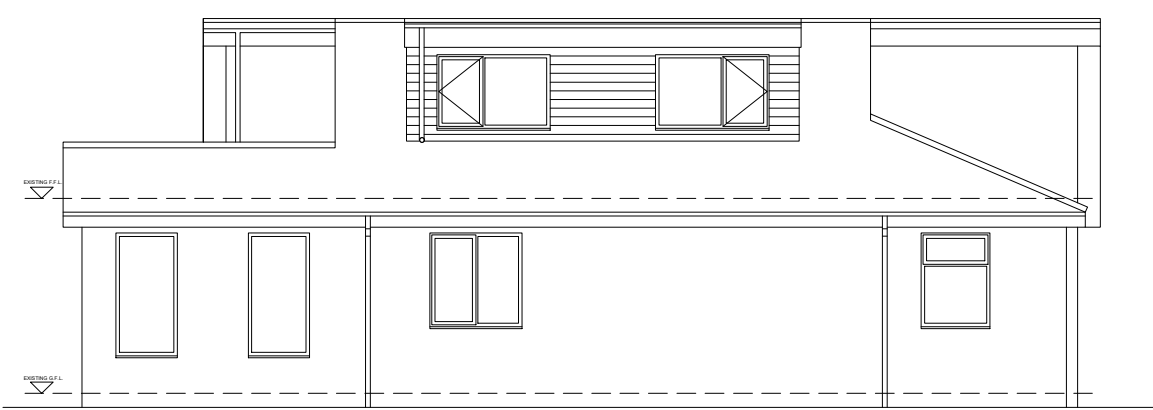


EXISTING SIDE ELEVATION
(AS EXISTING)

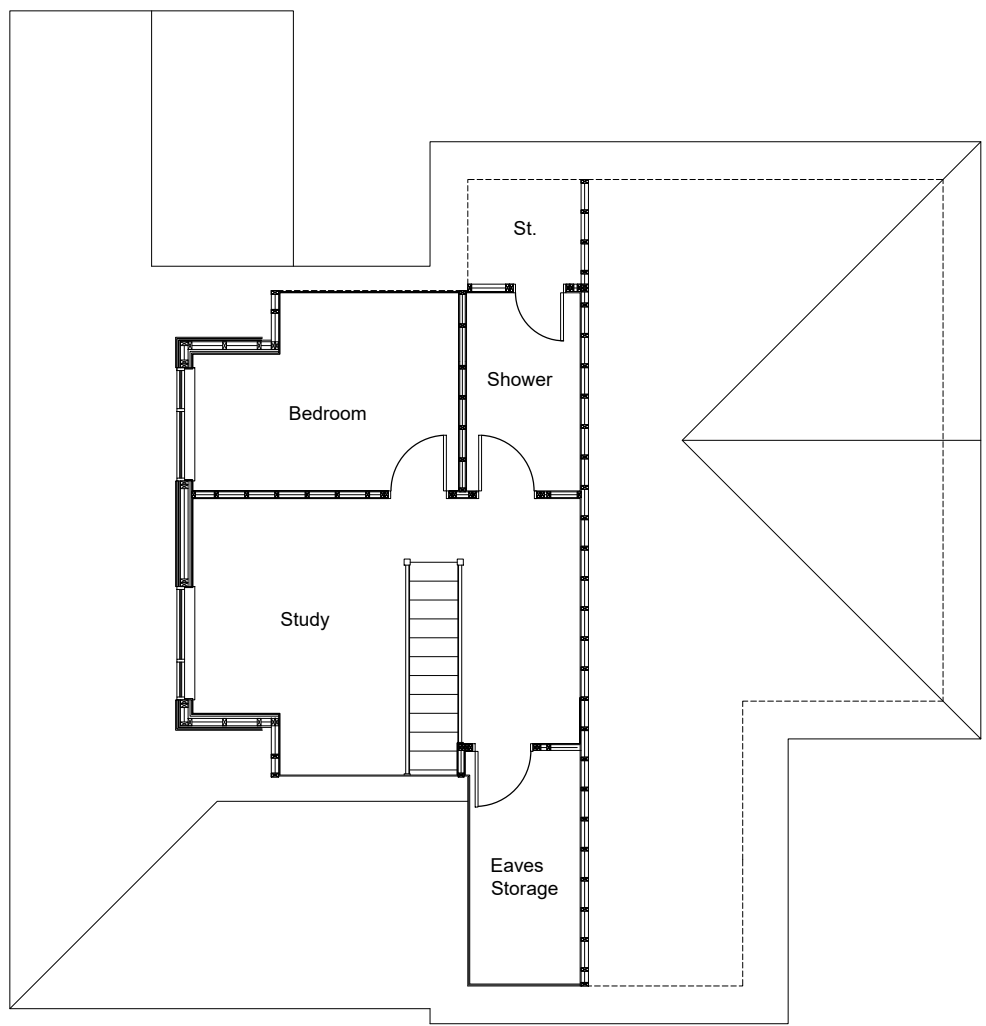


EXISTING FIRST FLOOR PLAN
SCALE 1:100 @ A1

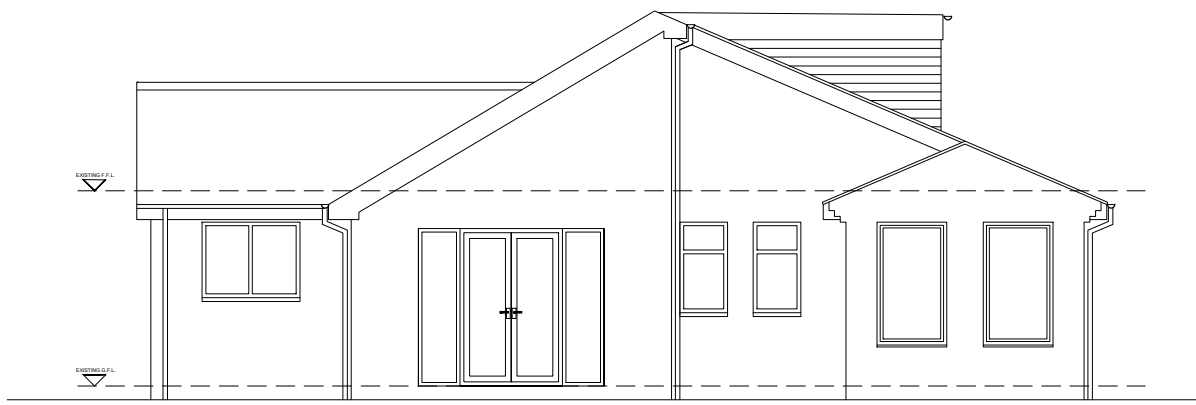


EXISTING REAR ELEVATION

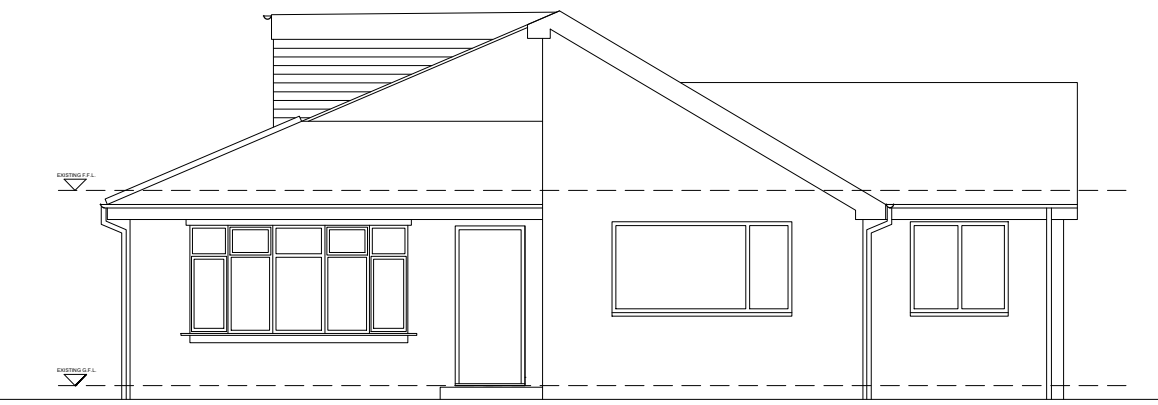

EXISTING FRONT ELEVATION

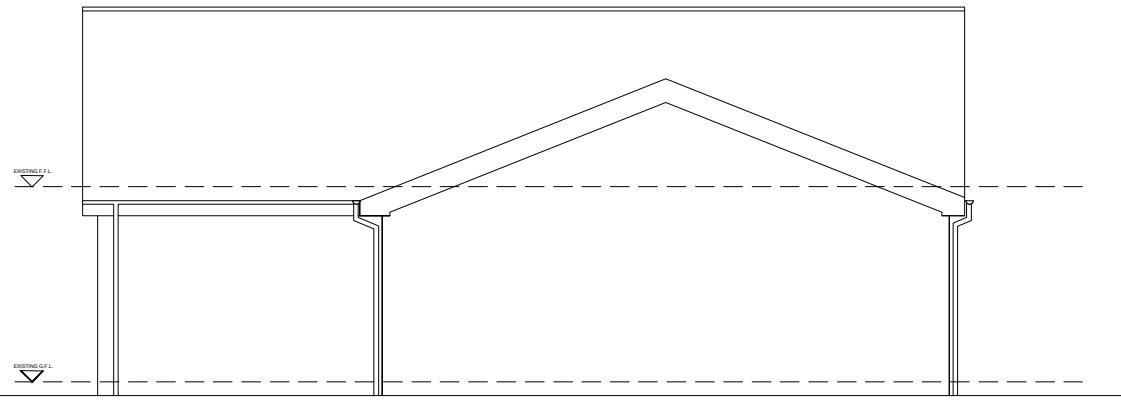

EXISTING SIDE ELEVATION

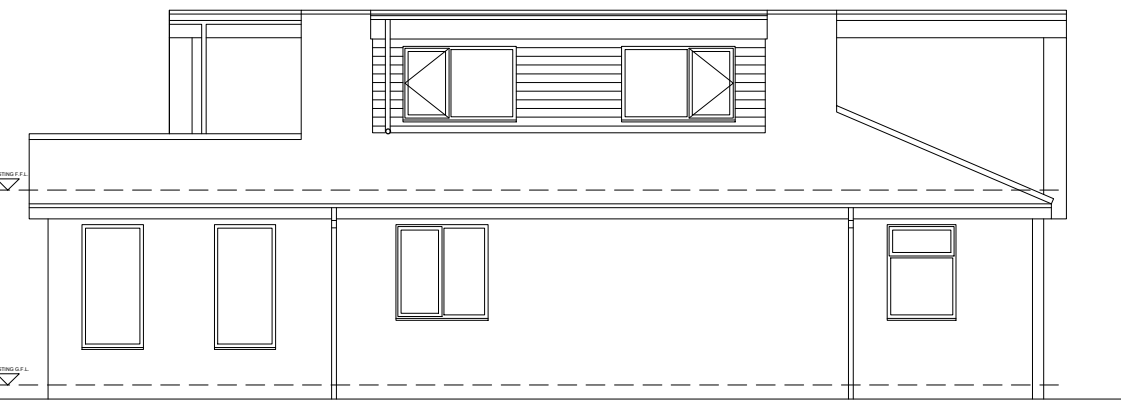

EXISTING SIDE ELEVATION

| REV | DESCRIPTION | DRAWN | DATE | CHECKED | DATE |
|-----|-------------|-------|------|---------|------|
| | | | | | |

| REVISIONS |
|-----------|
| |

| | | |
|--|----------|--|
| | | 07534027230 mh-architecture@outlook.com |
| CLIENT | | |
| Mr M Hussein | | |
| PROJECT | | |
| 1 Beans Way York YO31 1HT | | |
| DRAWING TITLE | | |
| Existing & Proposed Plans and Elevations | | |
| SCALE | DRAWN BY | DATE |
| 1:100 @A1 | HH | 24.10.22 |
| SCALE | REVISION | |
| 1036-S101 | - | |

