




Proposed West Elevation in Part (3 Prebendary Farm) Showing Front Elevation to Sun Lounge

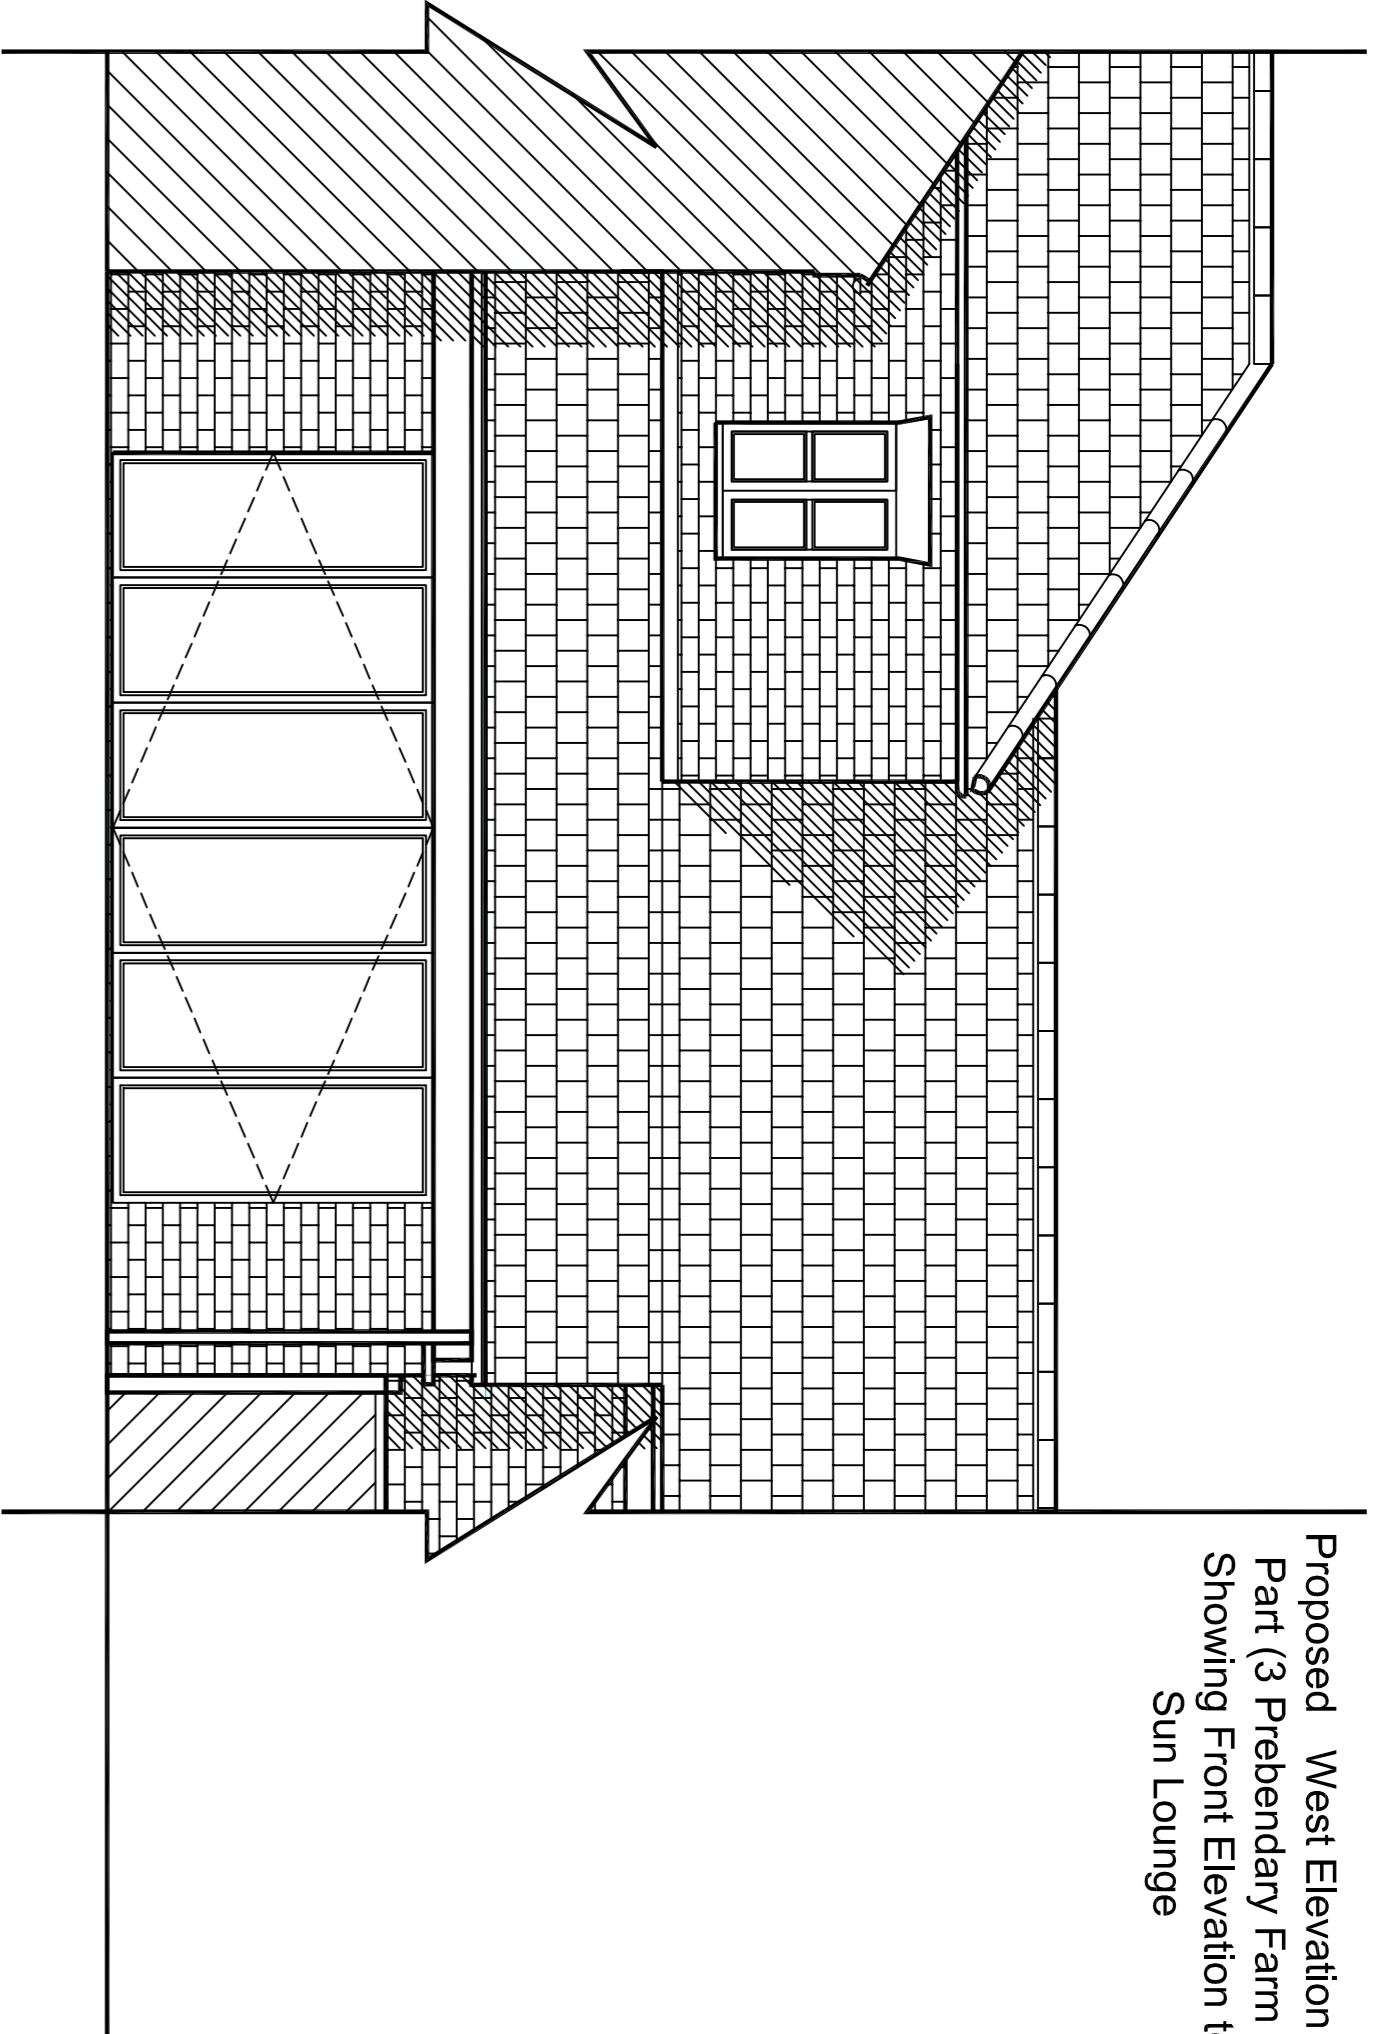

Existing South Elevation in Part (3 Prebendary Farm) - Unchanged

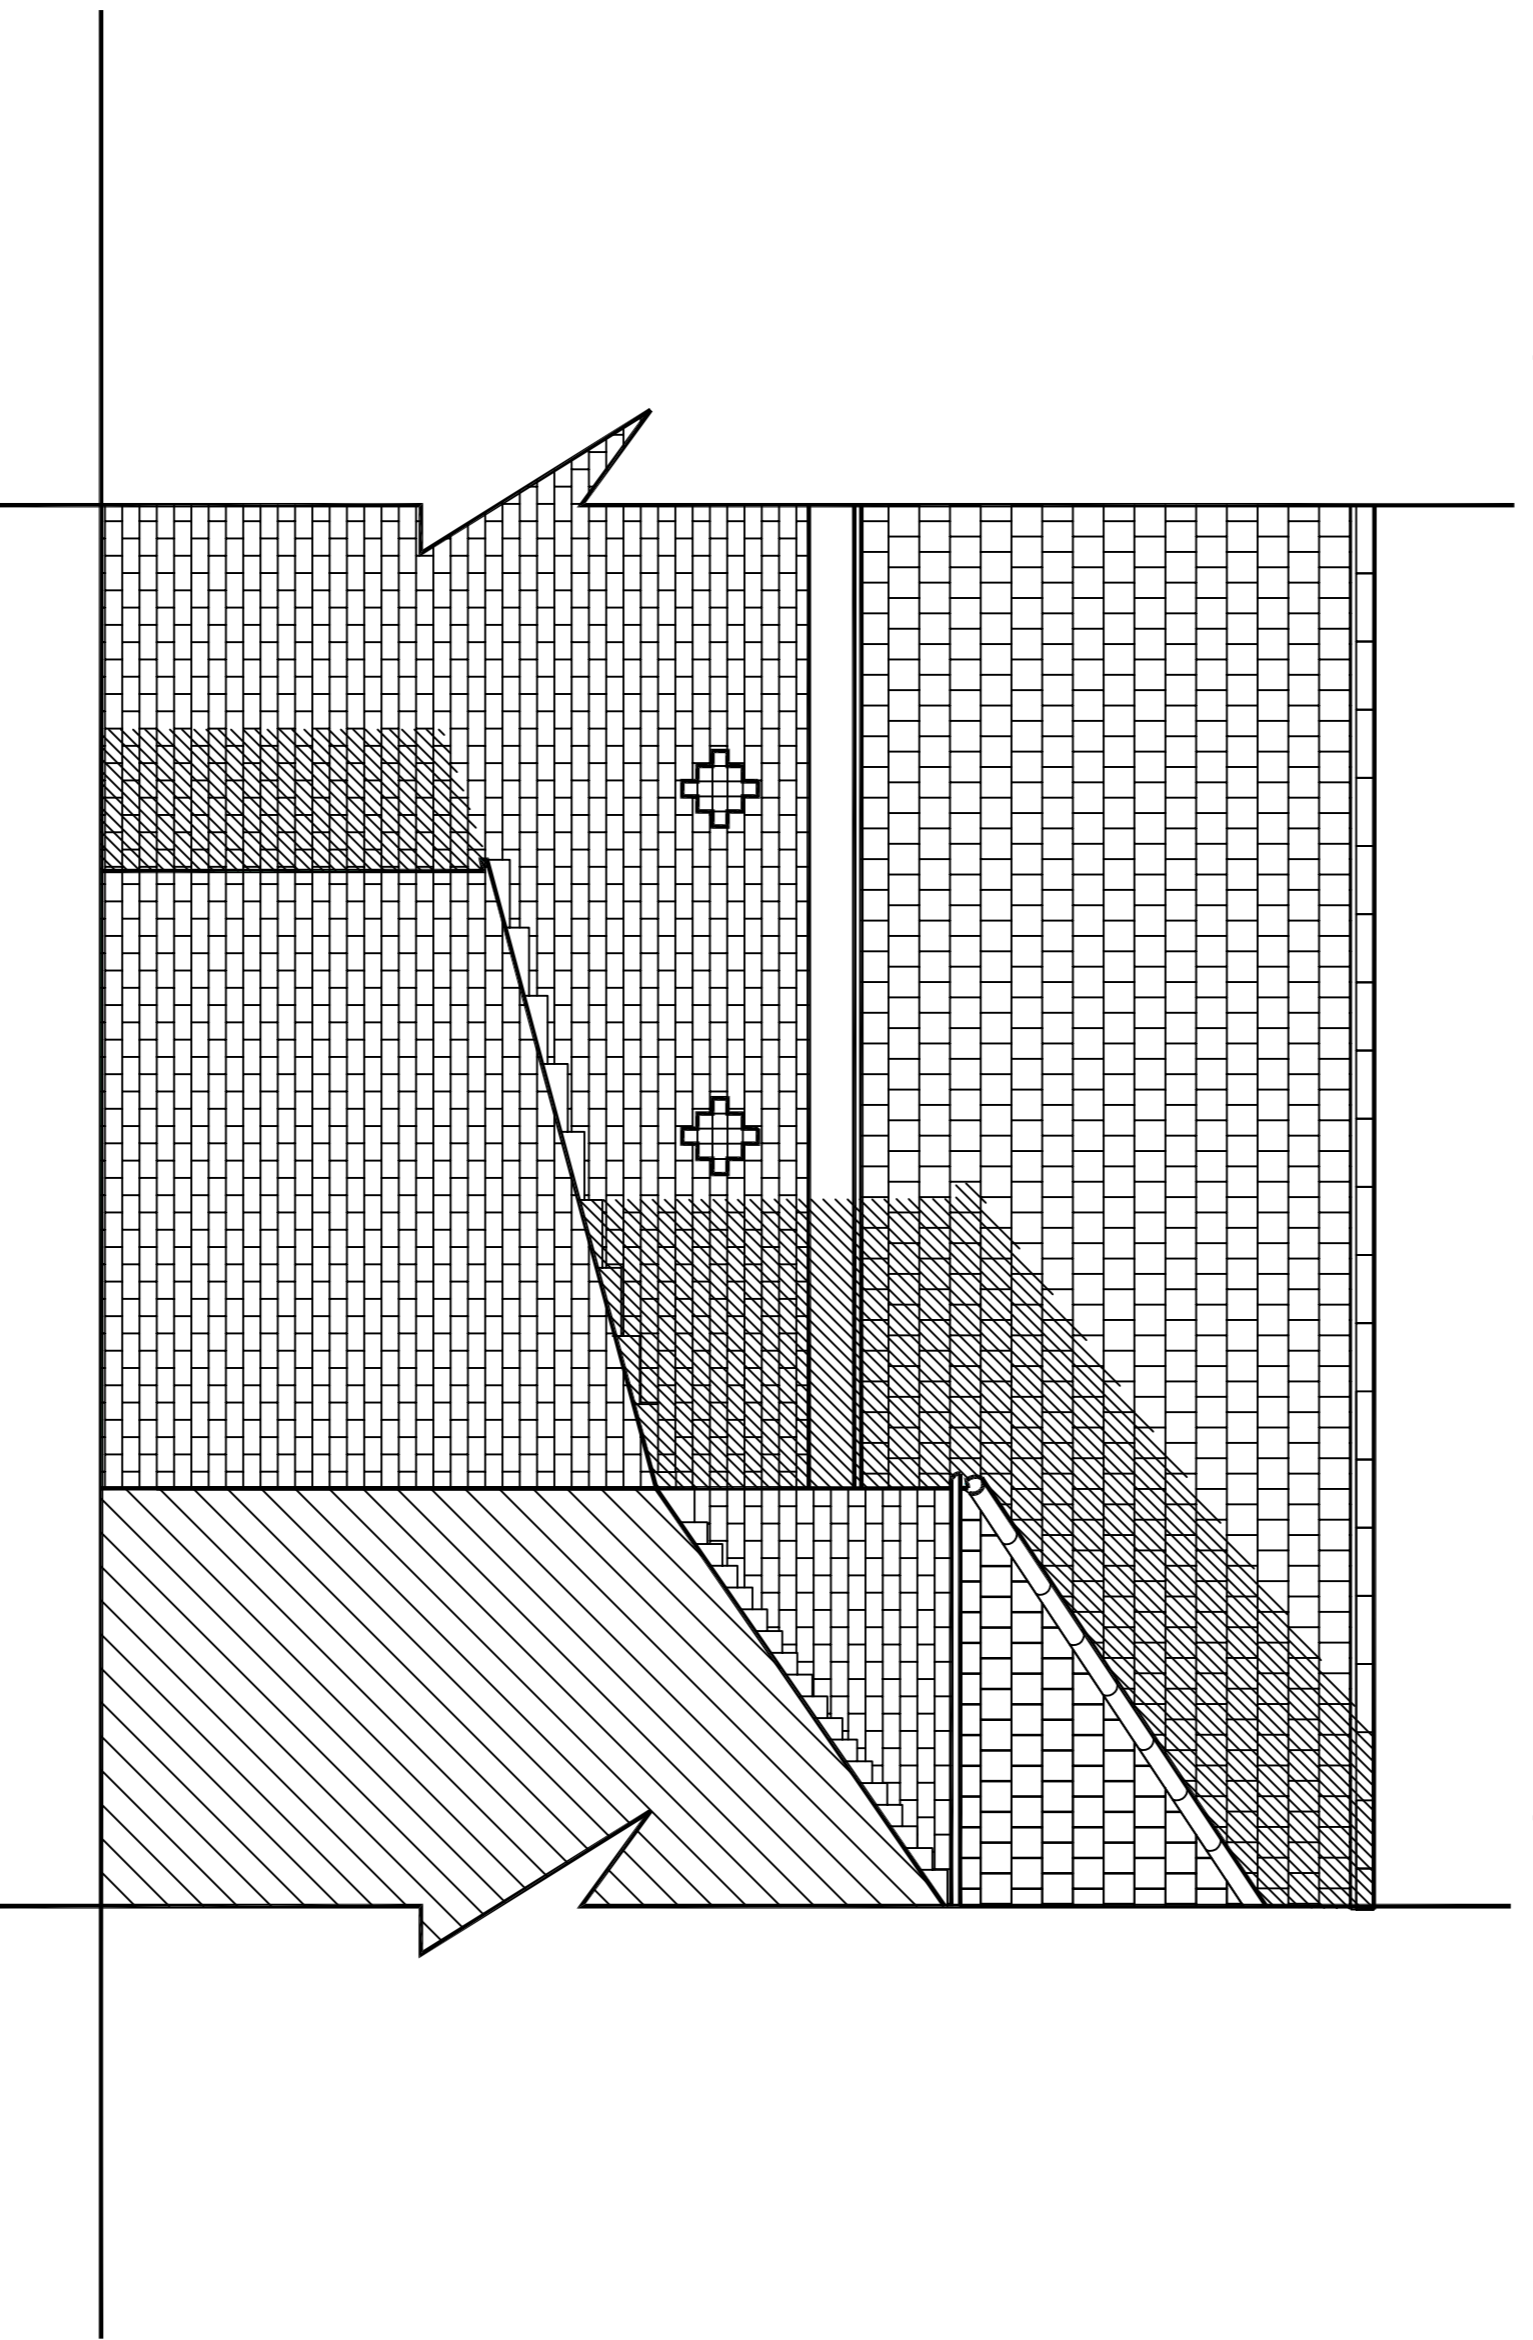

Proposed Ground Floor Plan in Part (3 Prebendary Farm) Showing Sun Lounge

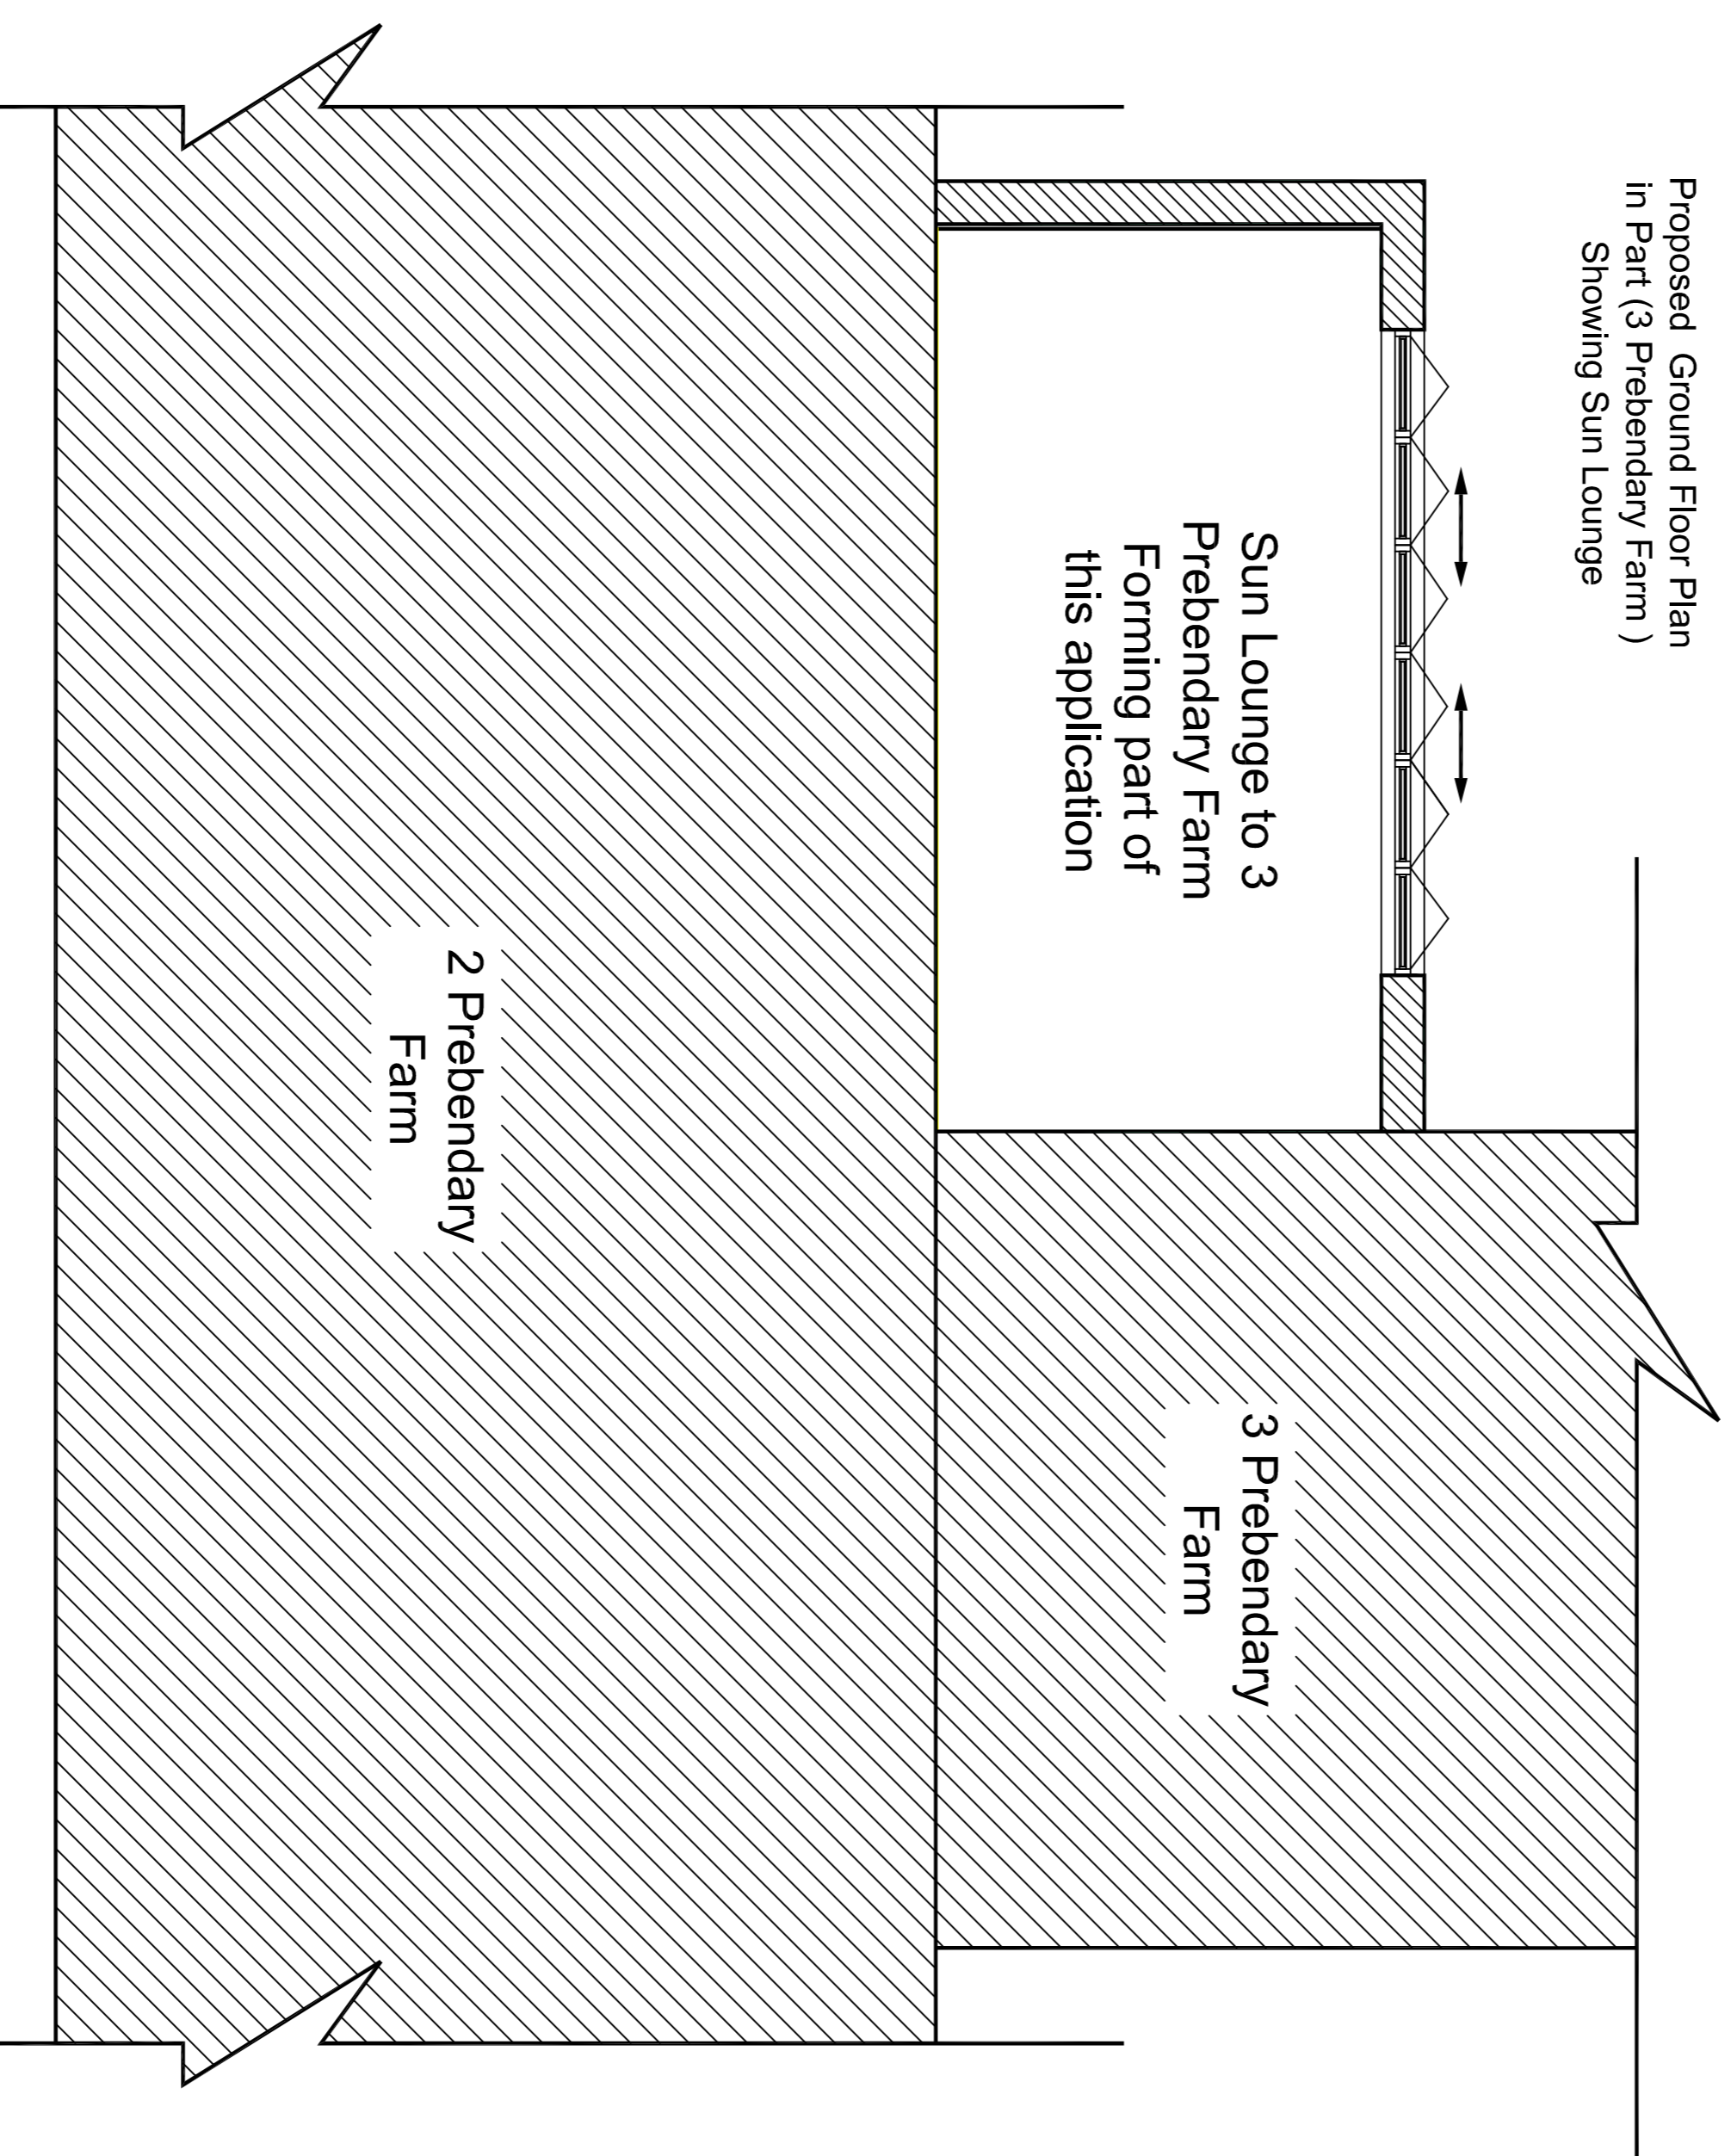

This Plan is for Planning Purposes Only

Designed by	Checked by	Approved by - date	Filename	Date	Scale
Henry Taylor				Oct 2022	1/50

Henry Taylor
Building Surveyor

The Old Rectory, Rectory Road, Tresswell
Retford, Nottinghamshire, DN22 0EH
Tel: 01777-248153

Proposed Change of Use and Material Alterations to 3 Prebendary Farm, Habblesthorpe
Drawing Name
HTR00-106-22 V1
Copy No
Sheet
B2