


- VERTICAL COLUMN
- HORIZONTAL BEAM
- STUD (ORIGINAL)
- STUD (NEW INFILL)
- PHOTO REFERENCE

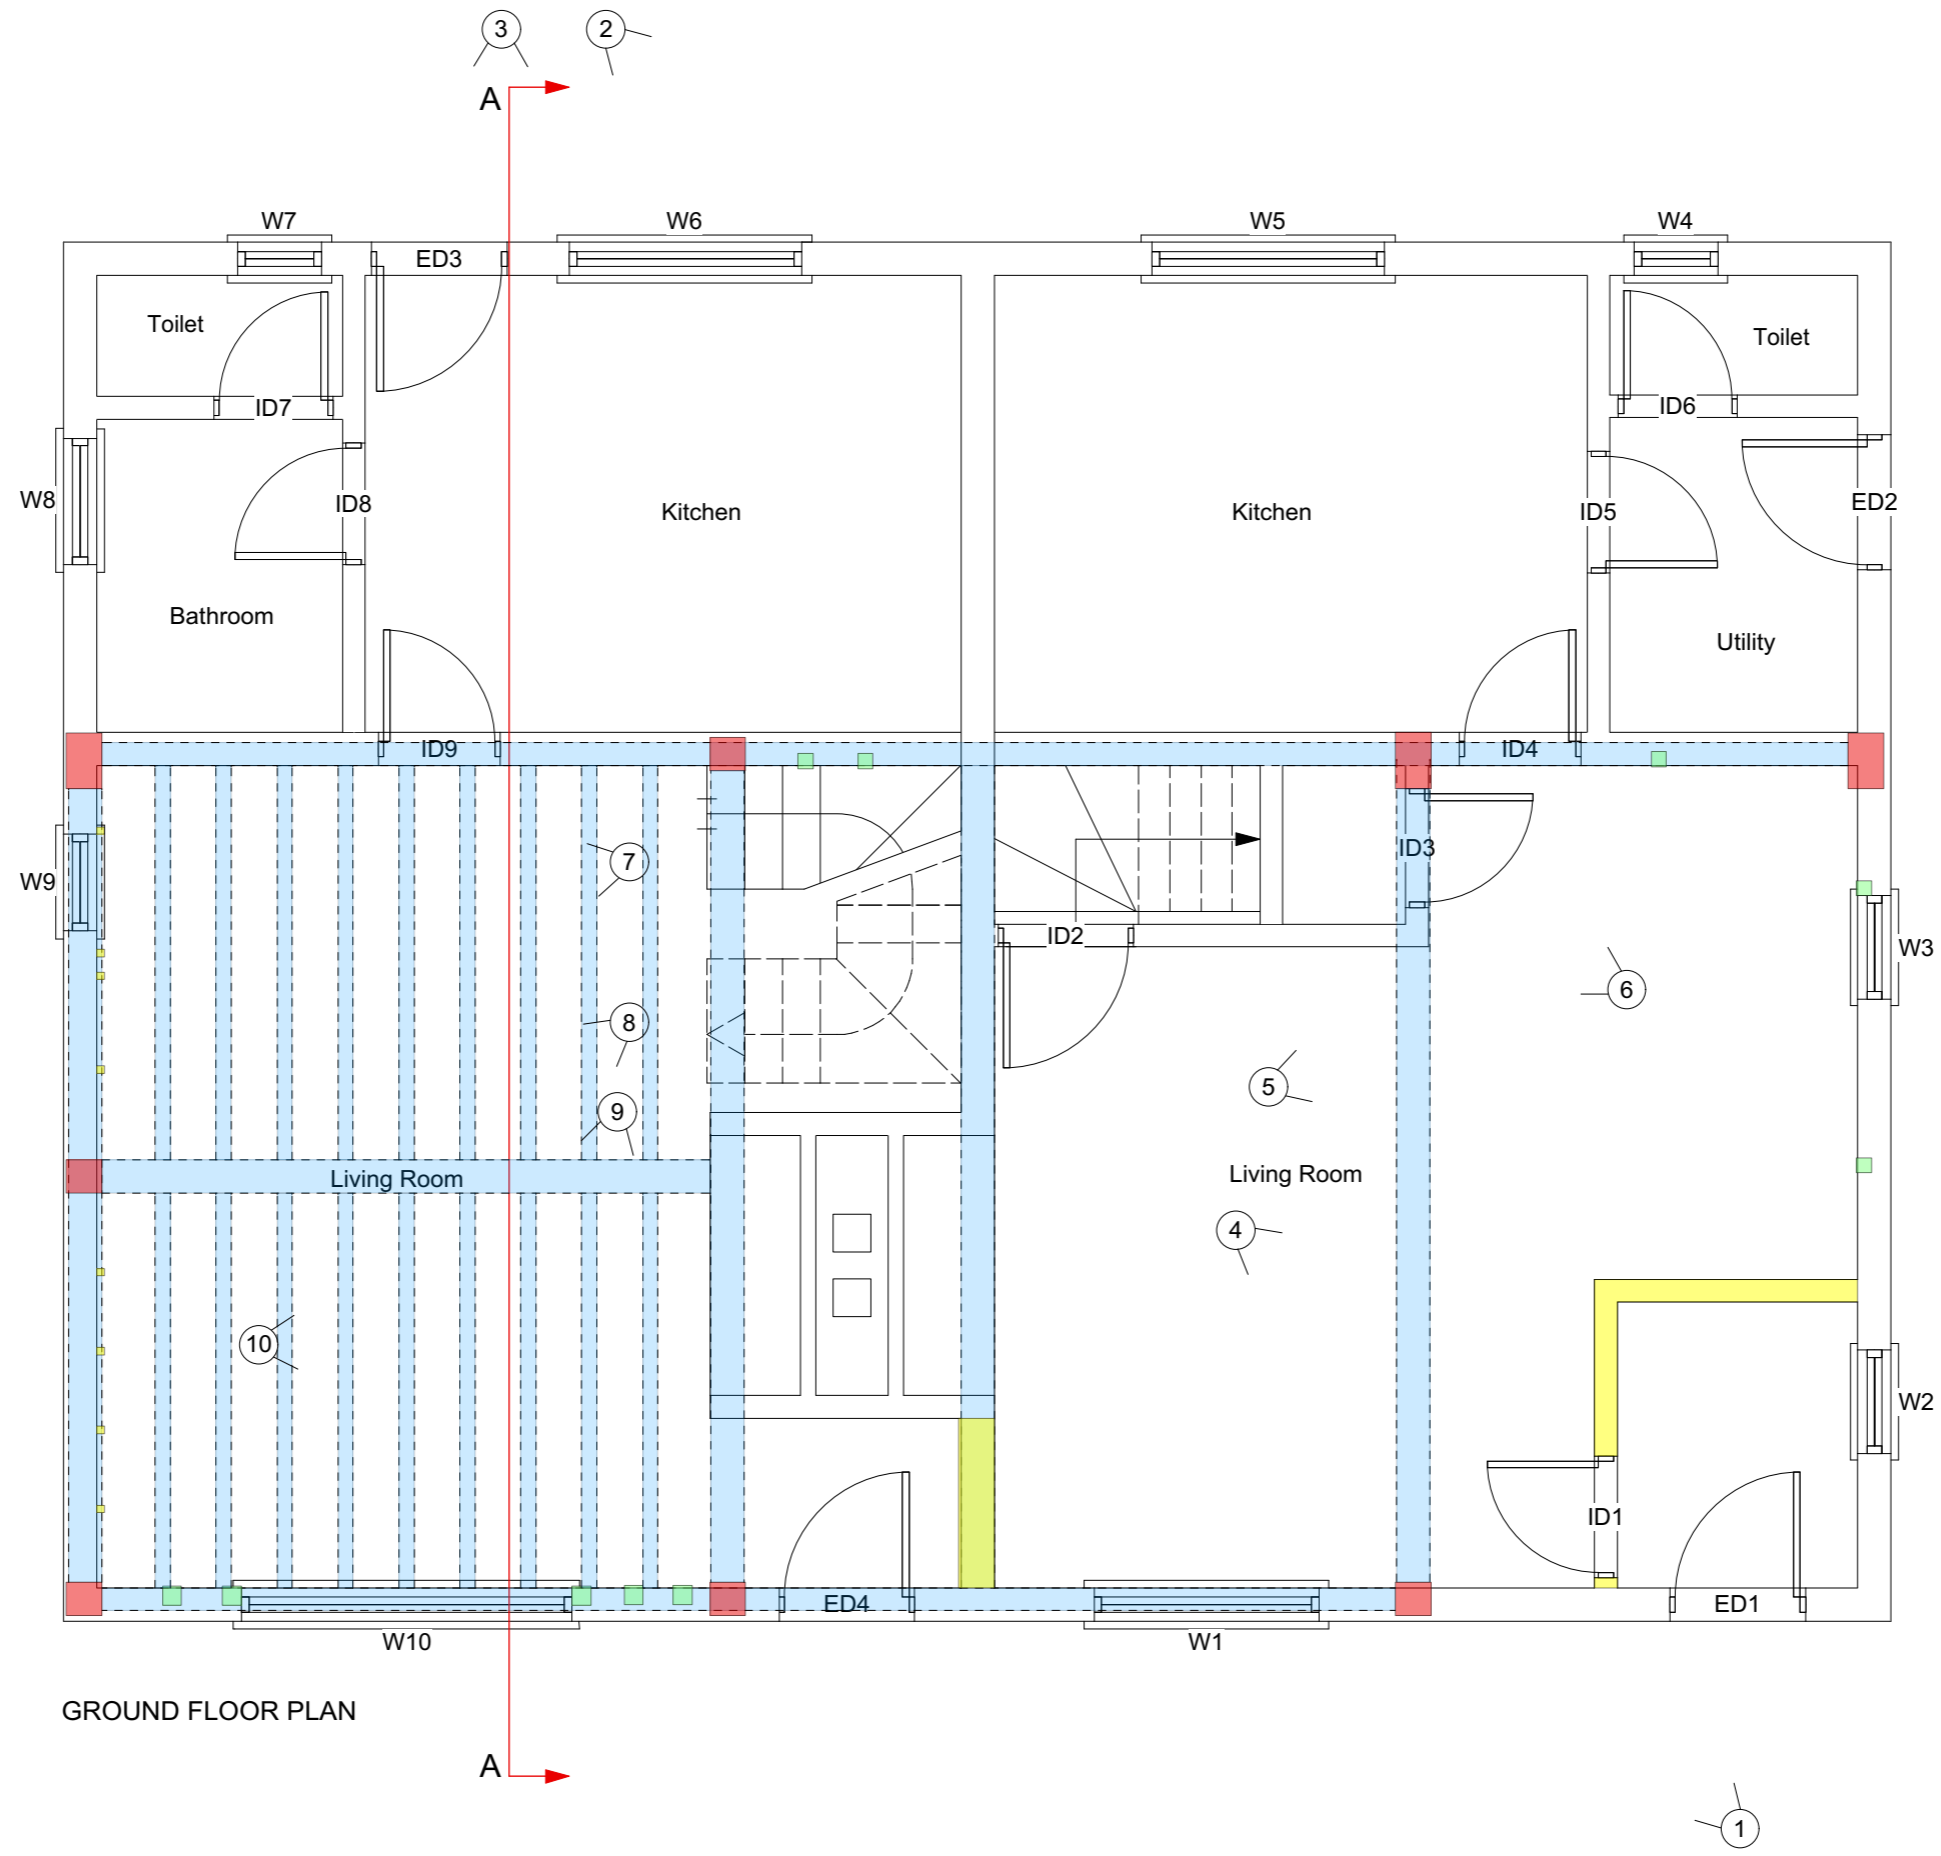

GROUND FLOOR PLAN



Beanland Associates Architects Limited

Unit 4,
Observation Court
84 Princes Street,
Ipswich, IP1 1RY

T: 01473 226138
F: 01473 760138
admin@beanland.org.uk
www.beanland.org.uk

Project Title:	MOSS FARM COTTAGES
Client:	COWLING
Sheet Title:	EXISTING GROUND FLOOR PLAN

Project ID:	2722
Scale:	1:50 @ A3
Drawn By:	CT
Checked By:	xx
Issue Date:	xx/xx/xx
Plot Date:	xx/xx/xx
Drawing status:	PLANNING

Unless otherwise agreed, this drawing is

© **Beanland Associates Architects Limited**

For 'For Construction' Status drawings; do not scale from this drawing, work to figured dimensions

Drawing No: **2722_100**