






Existing Street Scene

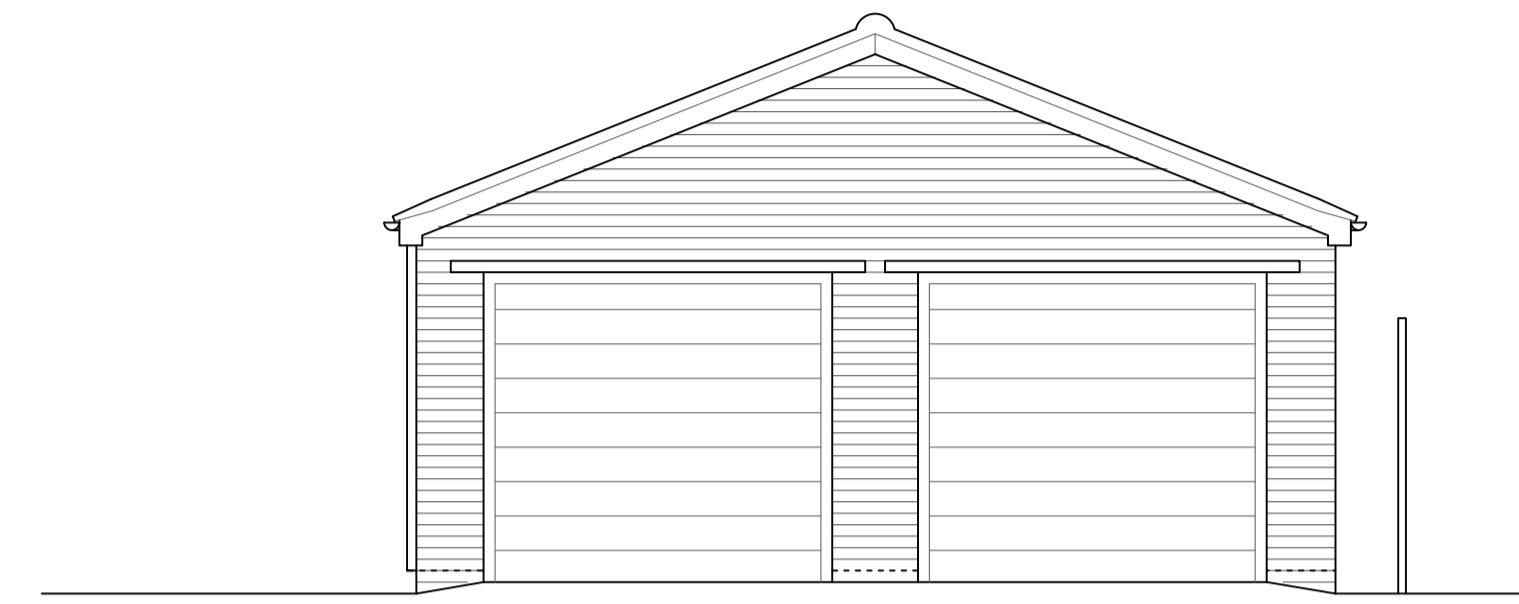

Existing Front Elevation of Garage

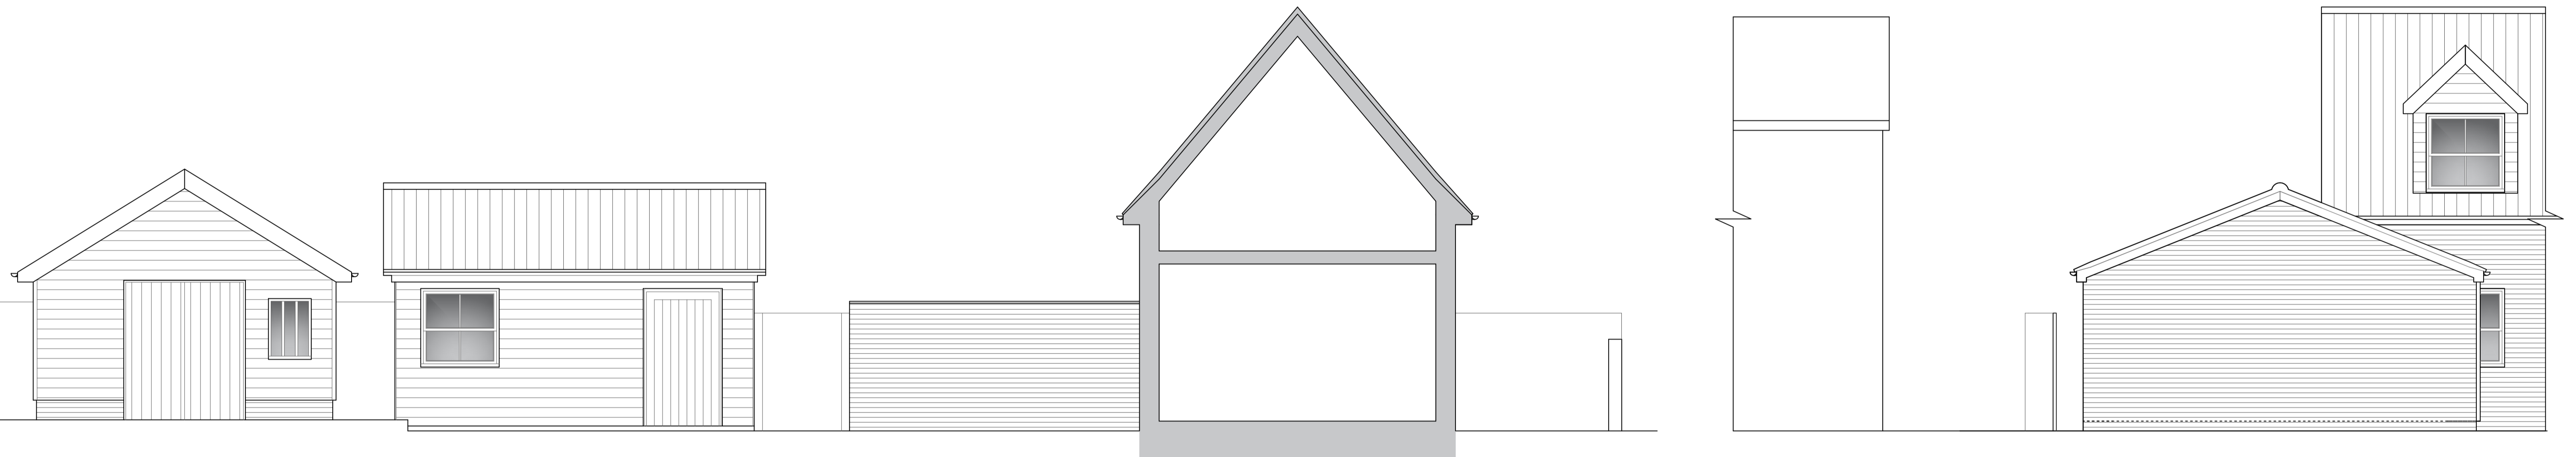


Existing Side Elevation of Garage / Section through House

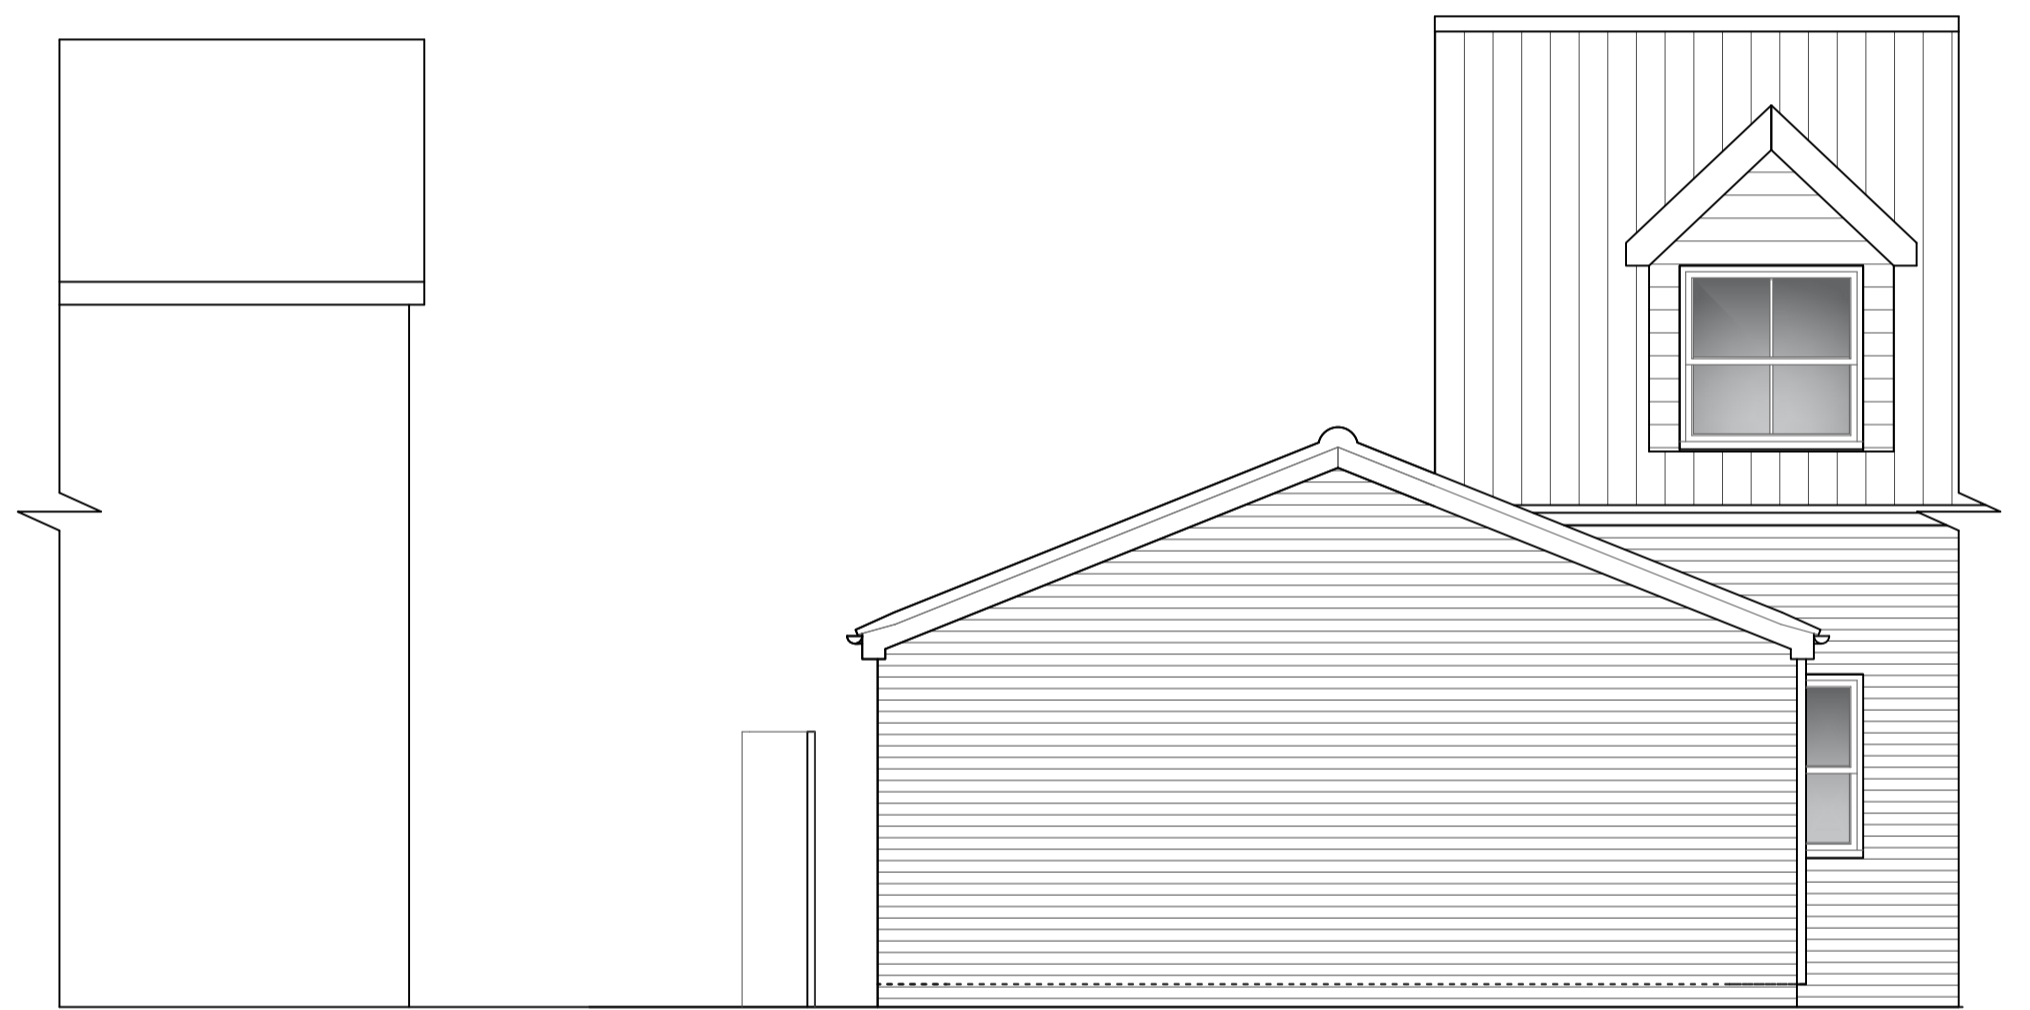

Existing Elevation



Existing Side Elevation of House / Garage

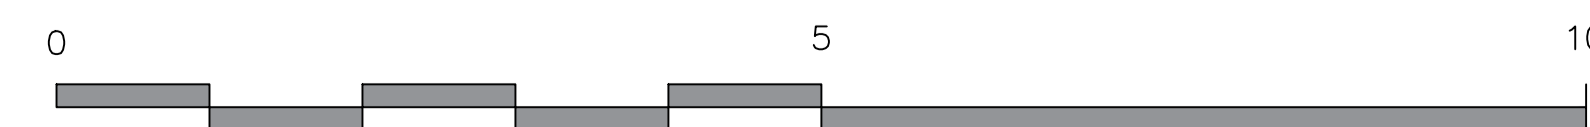

CLIENT	MR & MRS CLAYDON
LOCATION	GRAPES COTTAGE, STUTTON, SUFFOLK IP9 2SW
JOB DESCRIPTION	NEW GARAGE
TITLE	EXISTING
DATE	OCTOBER 2022
SCALE	1 : 50 @ A1
JOB	1532
DRAWING NO.	02
<small>TIM MOLL ARCHITECTURE SUITE 10 9 STATION YARD NEEDHAM MARKET SUFFOLK IP6 8AS T. 01449 708510 M. 07818087280 E. tim@timmoll.com</small>	