





PROPOSED FRONT ELEVATION

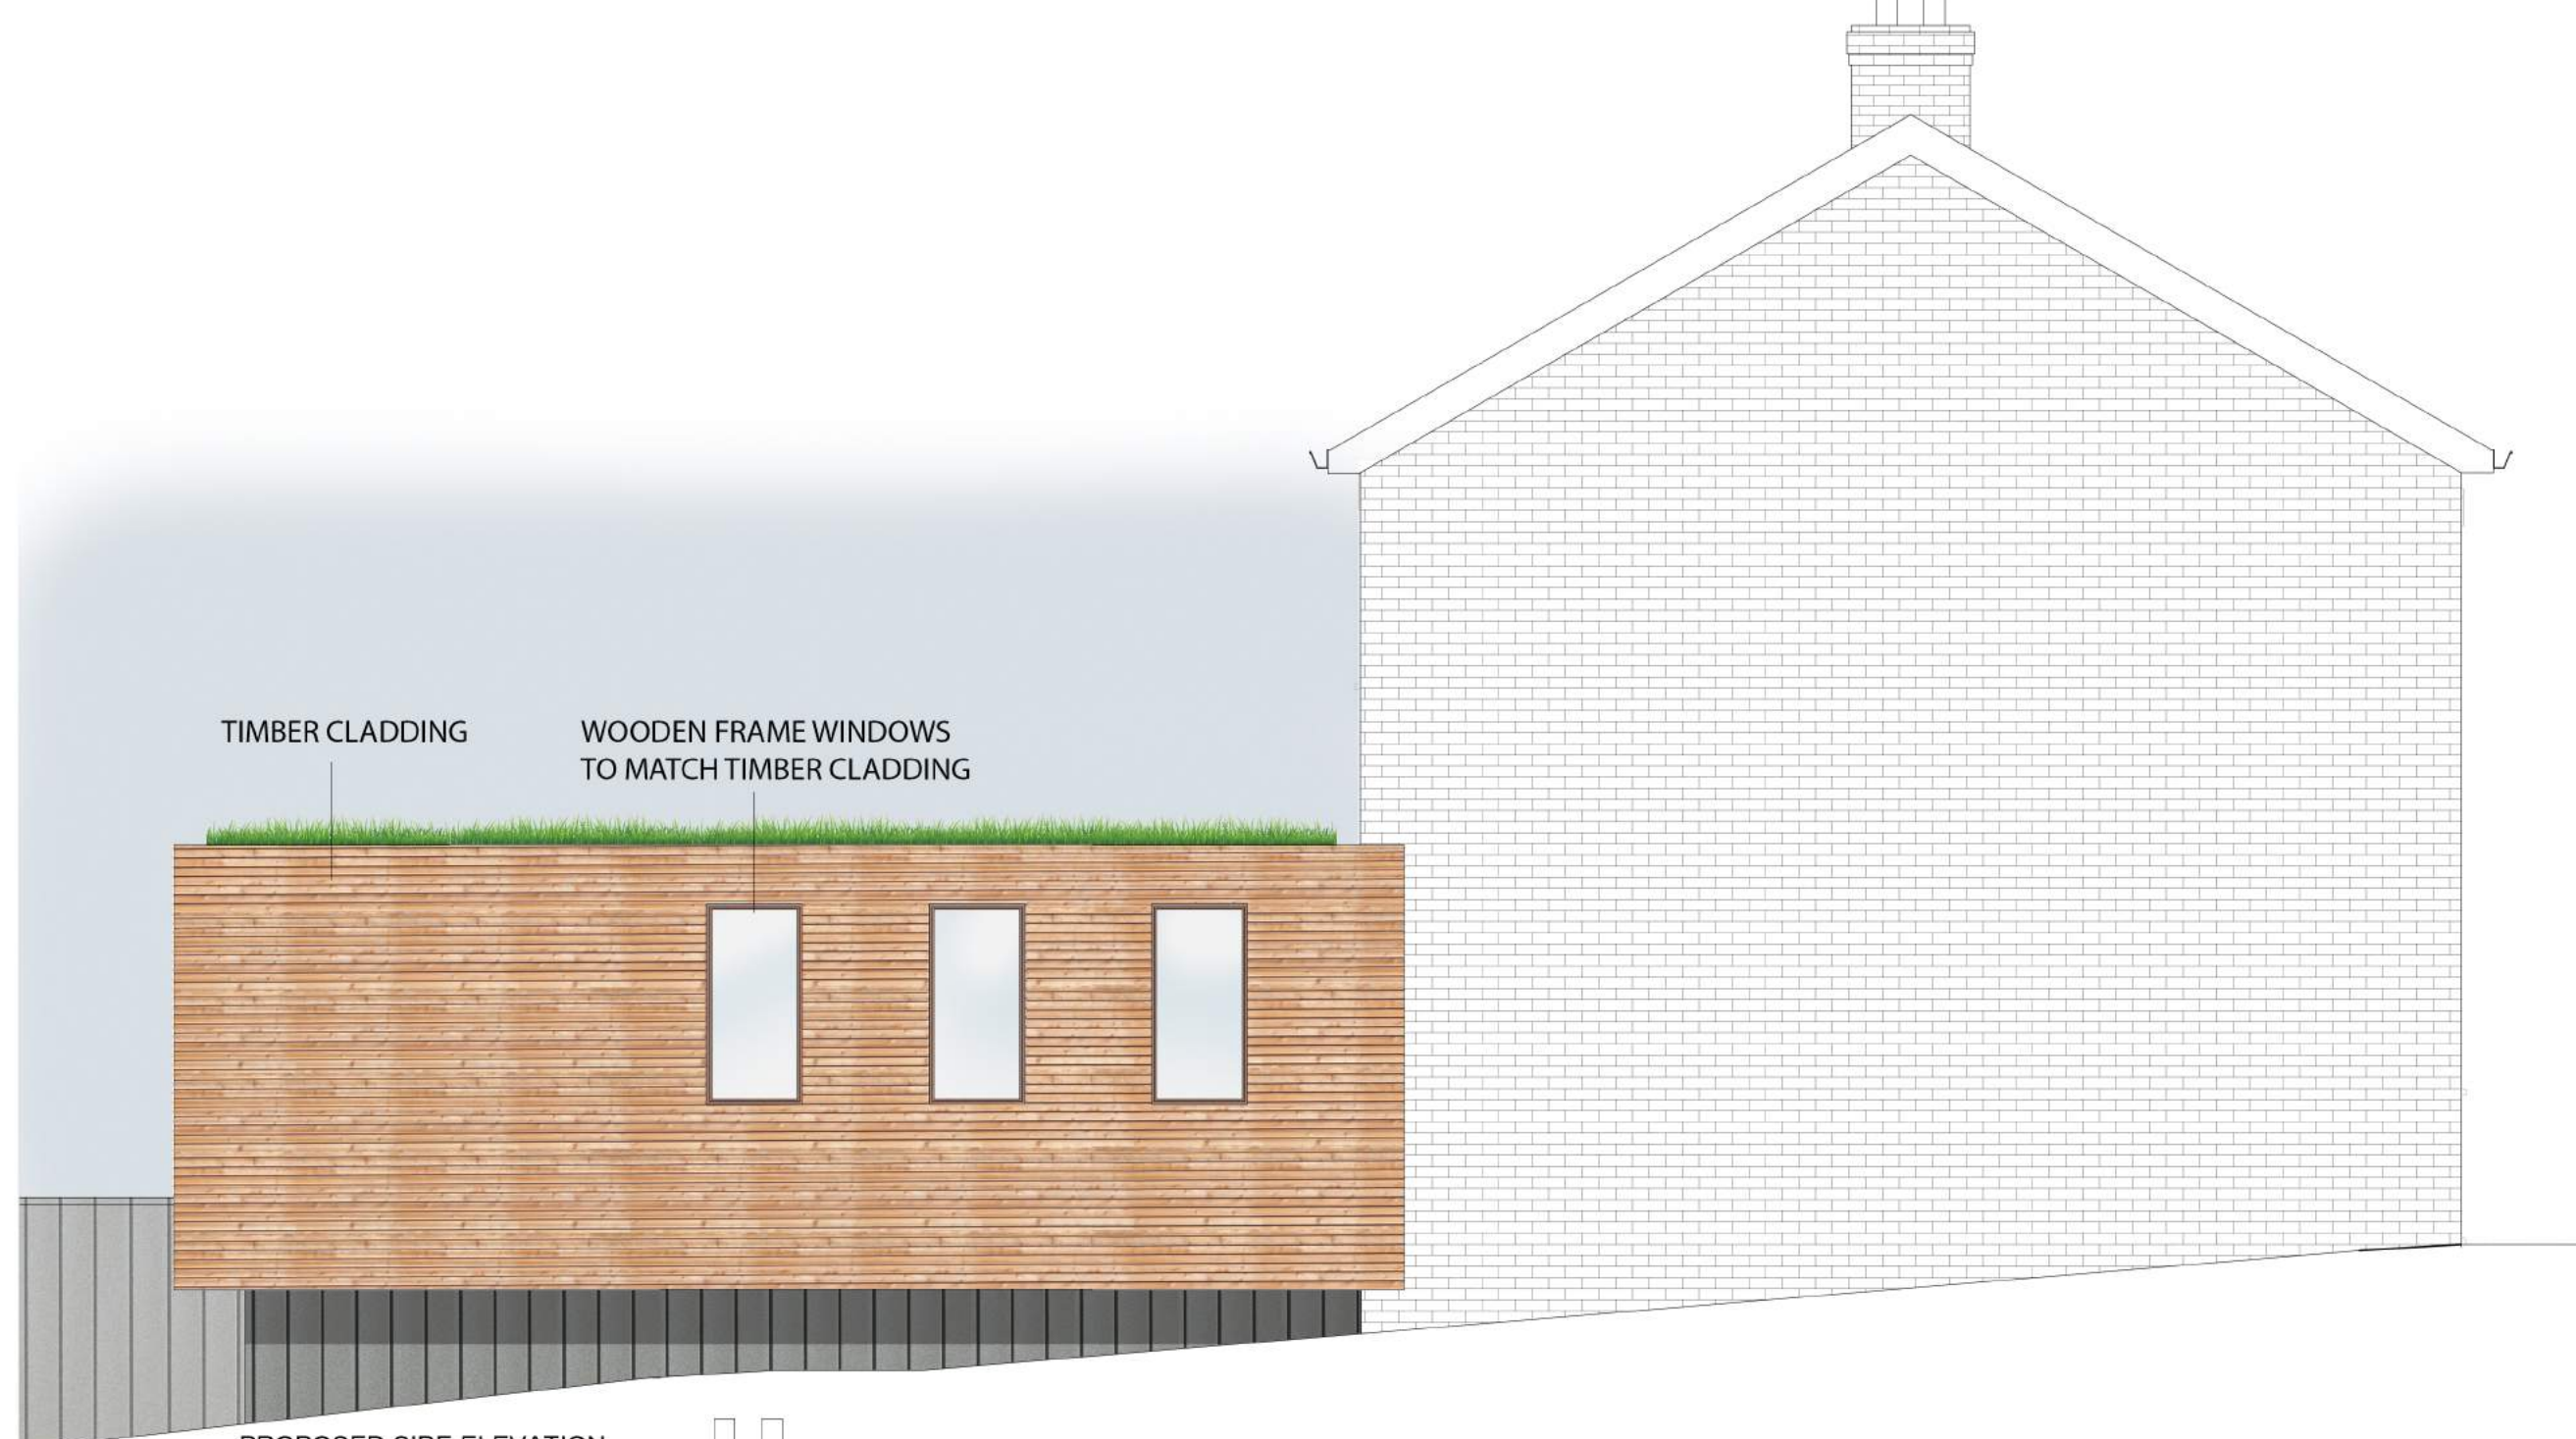

PROPOSED SIDE ELEVATION



PROPOSED REAR ELEVATION

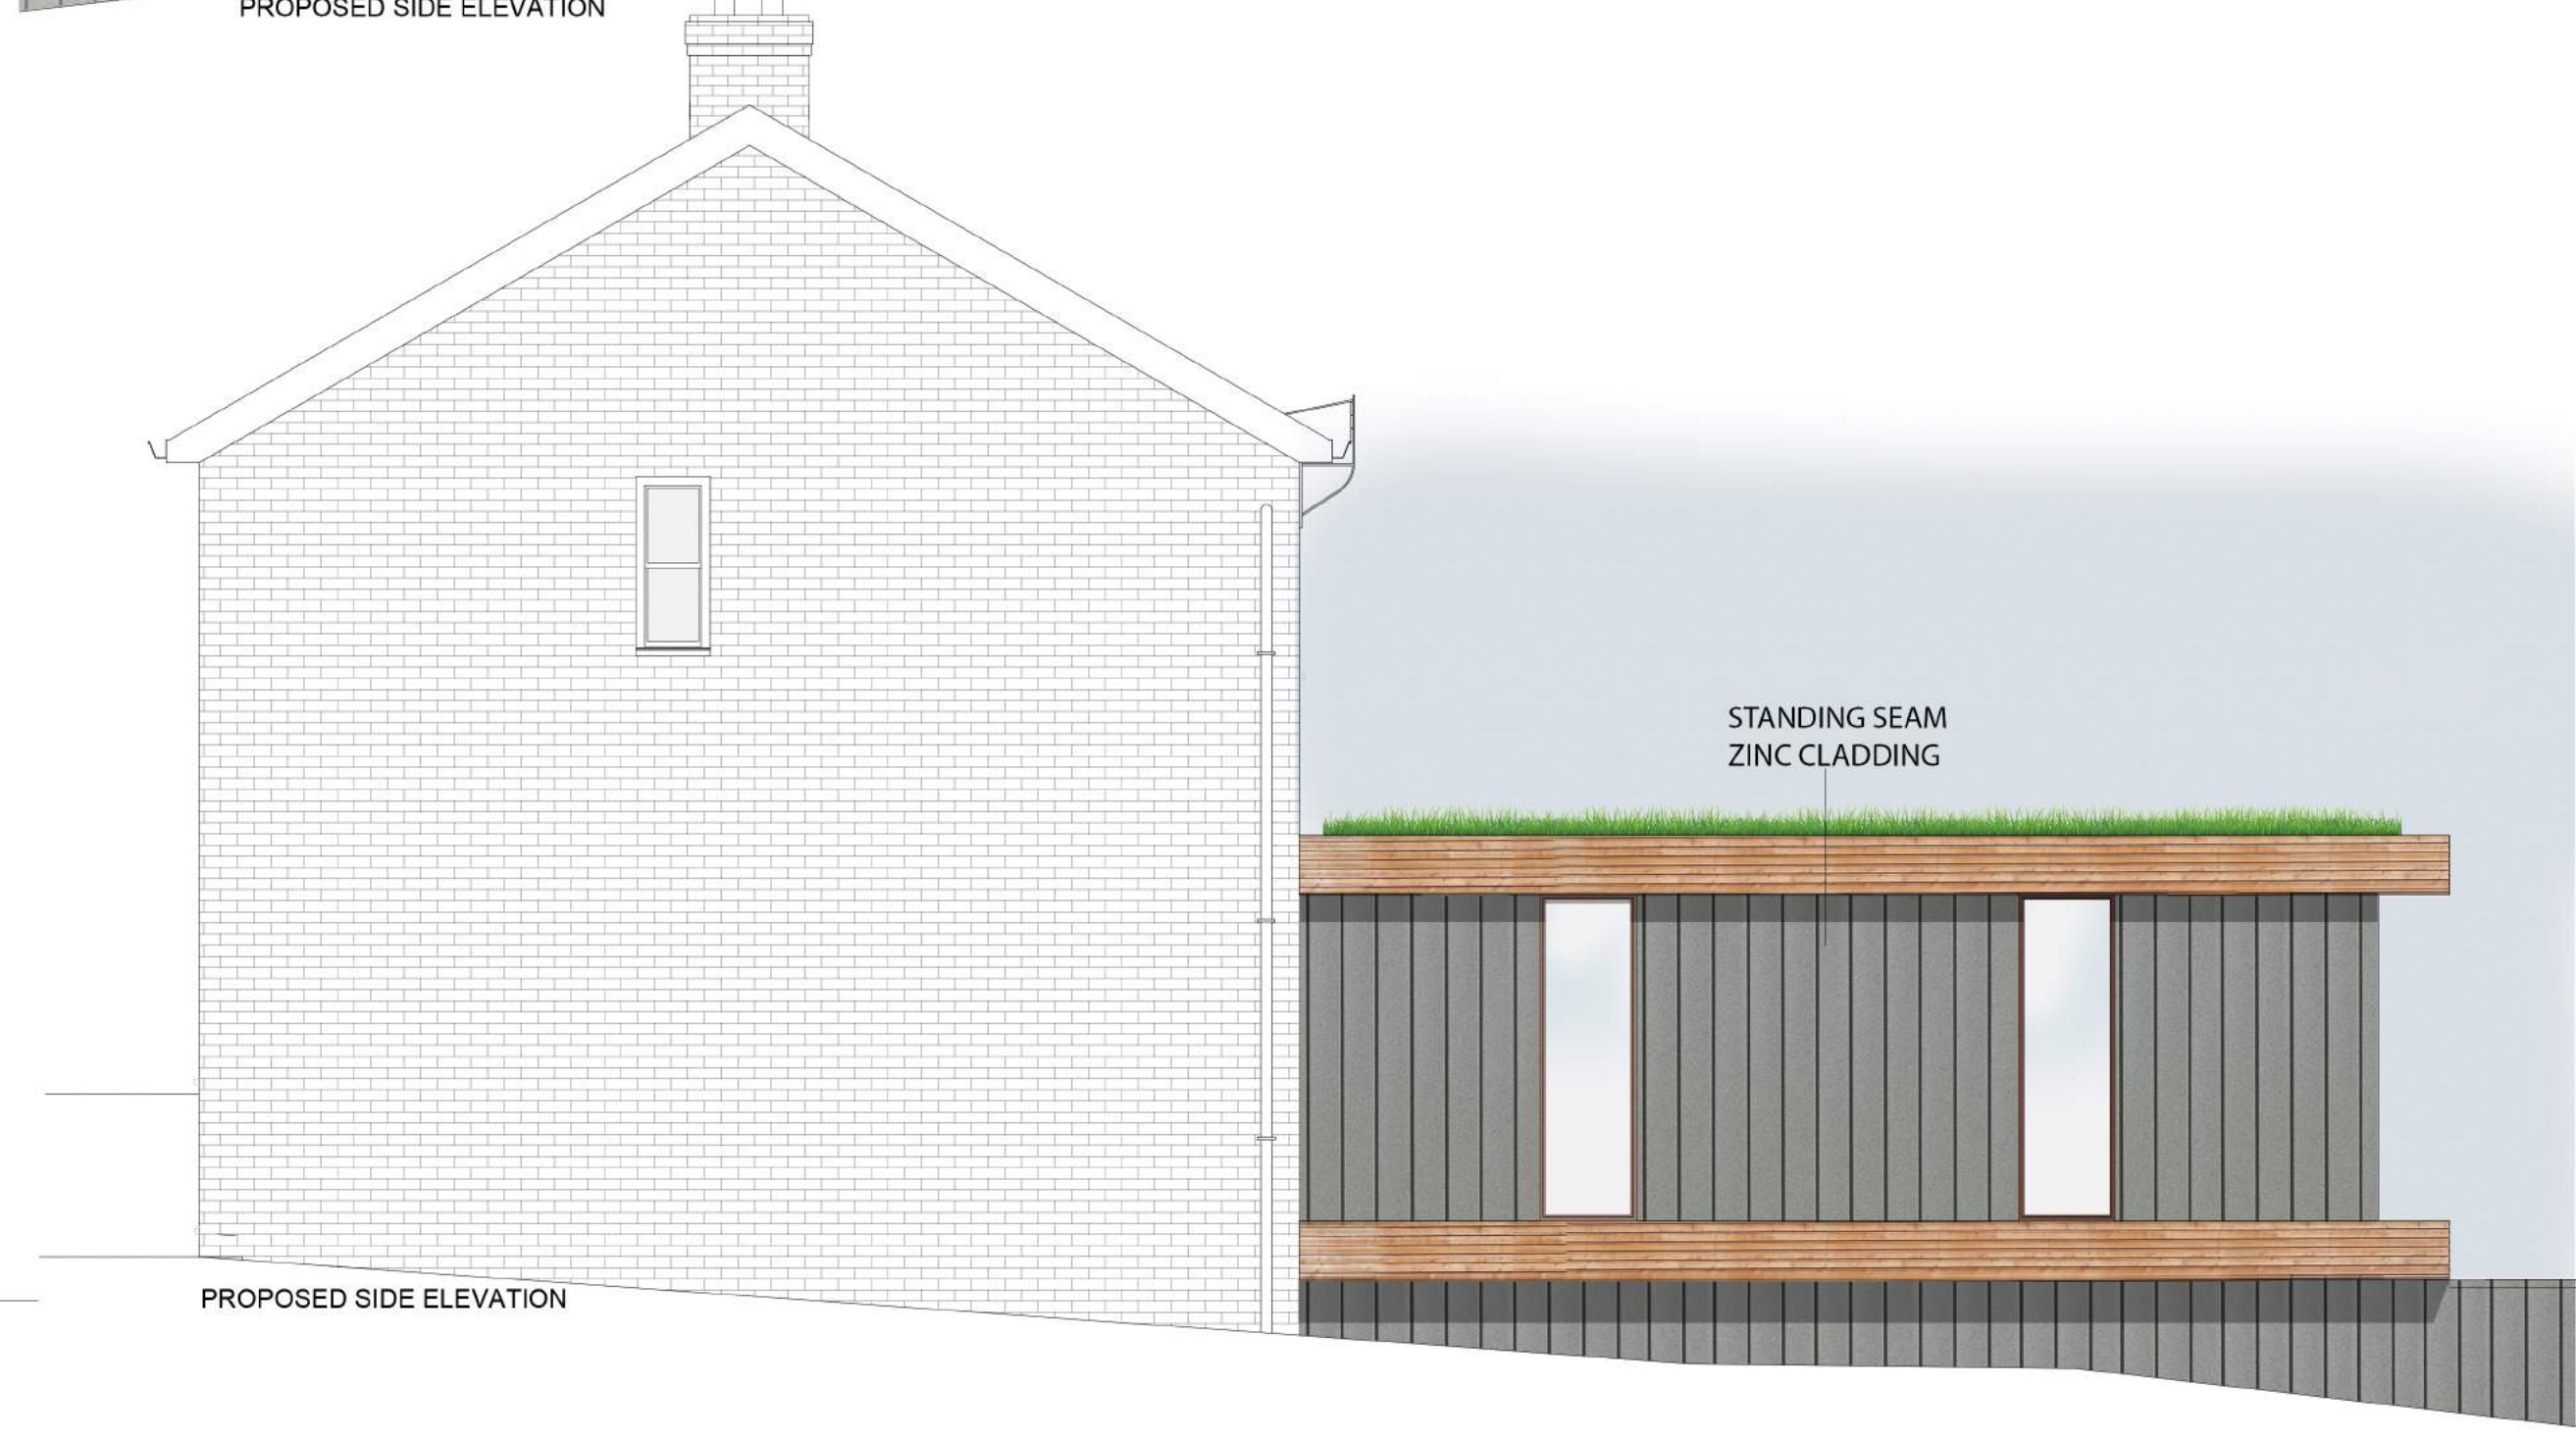

PROPOSED SIDE ELEVATION

Do not scale, use figured dimensions only.  
 All dimensions to be verified on site prior to the commencement of any work or the production of any shop drawing. All discrepancies to be reported to The Designer  
 This drawing is to be read in conjunction with all related Architectural Consultants and Engineers drawings and any other relevant information.  
 This drawing is copyright © of The Designer

REV	DATE	REVISION DESCRIPTION	INITIALS	CHECK

**General Notes**  
 All drawings are to be read in conjunction with specialist M&E drawings and specifications. This drawing must be read in conjunction with GA plans  
**Critical**  
 Any discrepancies must be reported to the designer immediately.

**DRAWING STATUS**

AS-RECORDED	<input type="checkbox"/>
AS-BUILT	<input type="checkbox"/>
FOR PLANNING	<input checked="" type="checkbox"/>
FOR CONSTRUCTION	<input type="checkbox"/>
FOR DISCUSSION	<input type="checkbox"/>
FOR COORDINATION	<input type="checkbox"/>
FOR TENDER	<input type="checkbox"/>

Client  
 2022-60

Project:  
 21 ASH GROVE, SOUTH ELMSAL, WF9 2TE

Drawing Title:  
 PROPOSED ELEVATIONS

Scale: 1:50 @ A2 1:100 @ A3 Date: 14/07/2022

Drawn by:  
 JJ

Job No. 2022-60 Drawing No. 105 Rev.