

Notes

Do not scale, use figured dimensions only.
 All dimensions to be verified on site prior to the commencement of any work or the production of any shop drawing. All discrepancies to be reported to The Designer

This drawing is to be read in conjunction with all related Architectural Consultants and Engineer's drawings and any other relevant information.

This drawing is copyright © of The Designer

REV	DATE	REVISION DESCRIPTION	INITIALS	CHECK

General Notes

All drawings are to be read in conjunction with specialist M&E drawings and specifications. This drawing must be read in conjunction with GA plans

Critical

Any discrepancies must be reported to the designer immediately.

DRAWING STATUS

- AS-RECORDED
- AS-BUILT
- FOR PLANNING
- FOR CONSTRUCTION
- FOR DISCUSSION
- FOR COORDINATION
- FOR TENDER

Client
 2022-60

Project:
 21 ASH GROVE, SOUTH ELMSAL, WF9 2TE

Drawing Title:
 EXISTING ELEVATIONS

Scale: 1:50 @ A2
 1:100 @ A3
 Date: 10/11/2022

Drawn by: JJ
 Checked by:


Job No. 2022-60
 Drawing No. 103
 Rev.



EXISTING FRONT ELEVATION



EXISTING SIDE ELEVATION

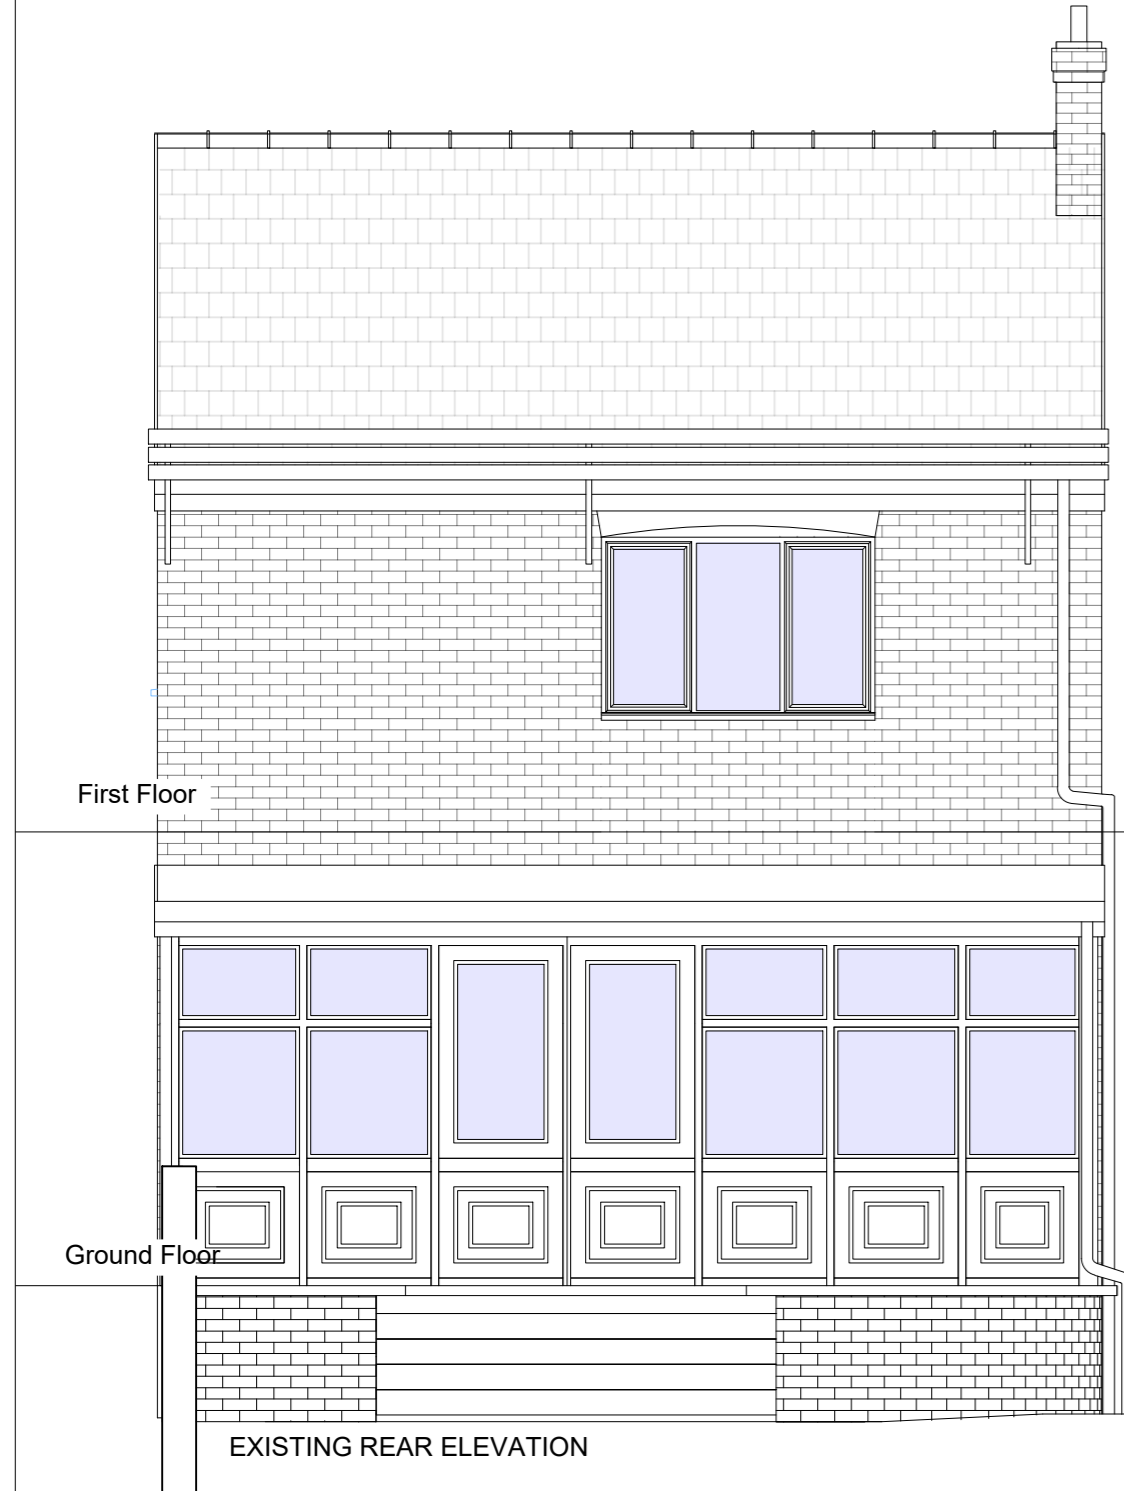

EXISTING REAR ELEVATION



EXISTING SIDE ELEVATION