




GROUND FLOOR PLAN
[SCALE 1:100]

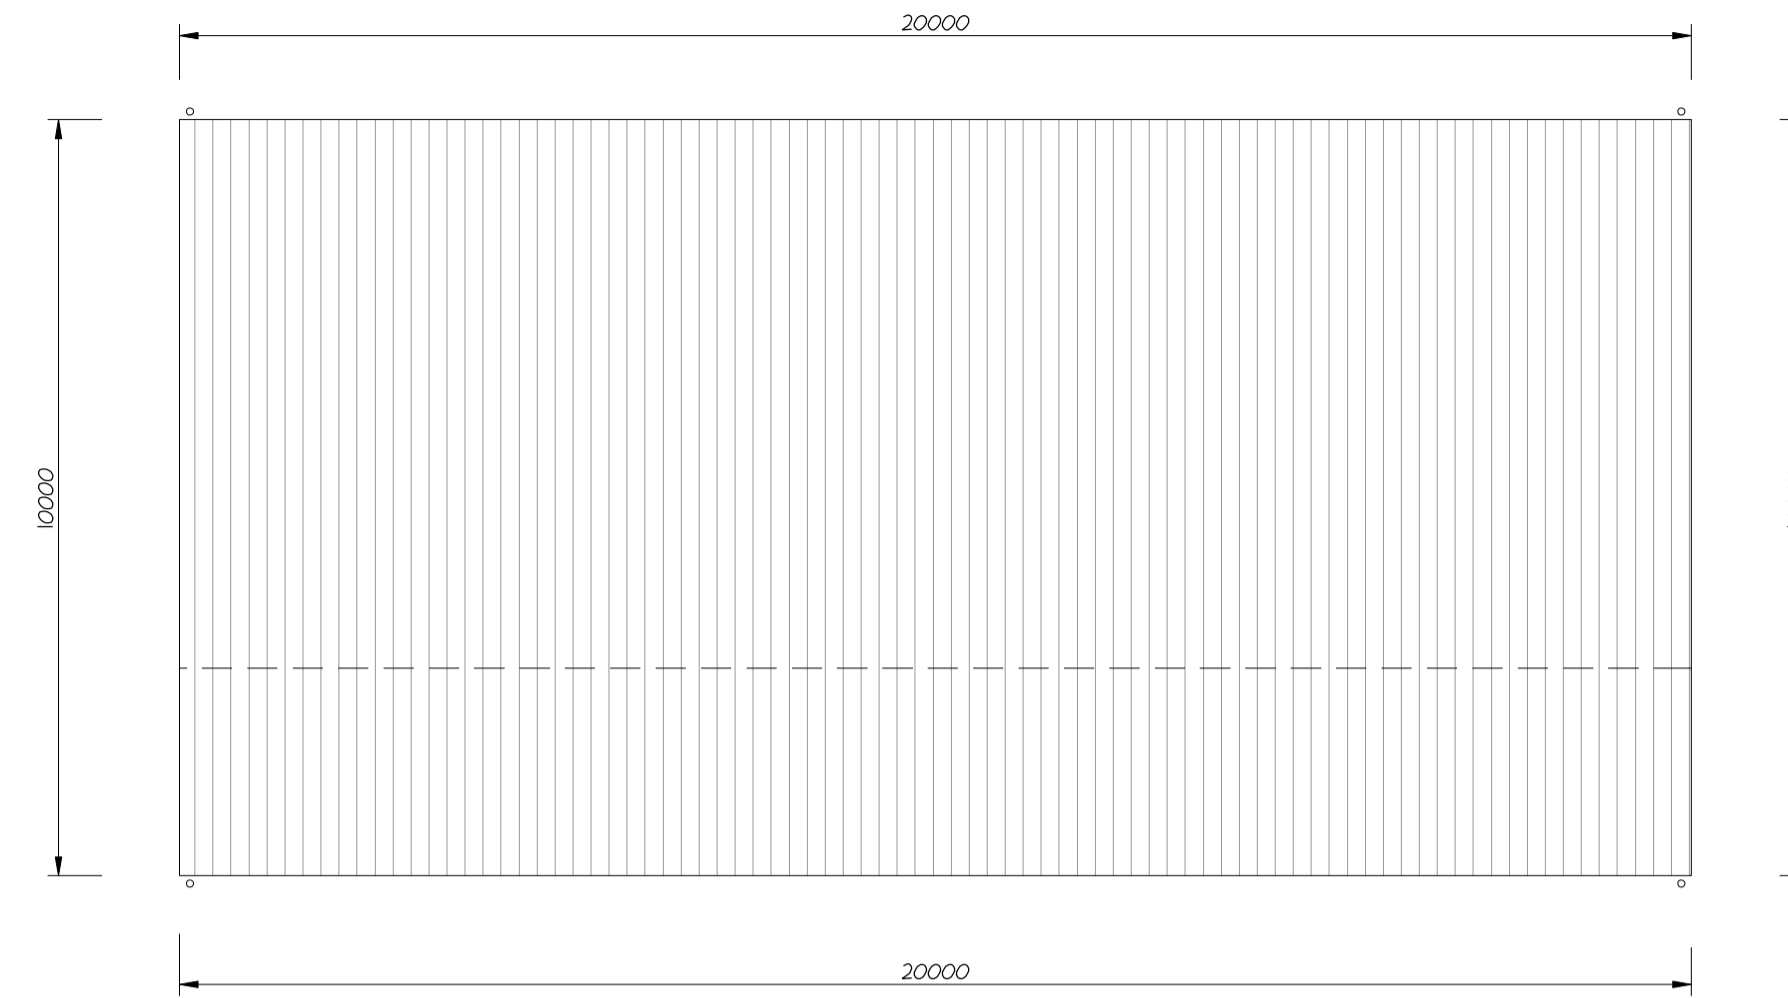


ROOF PLAN
[SCALE 1:100]

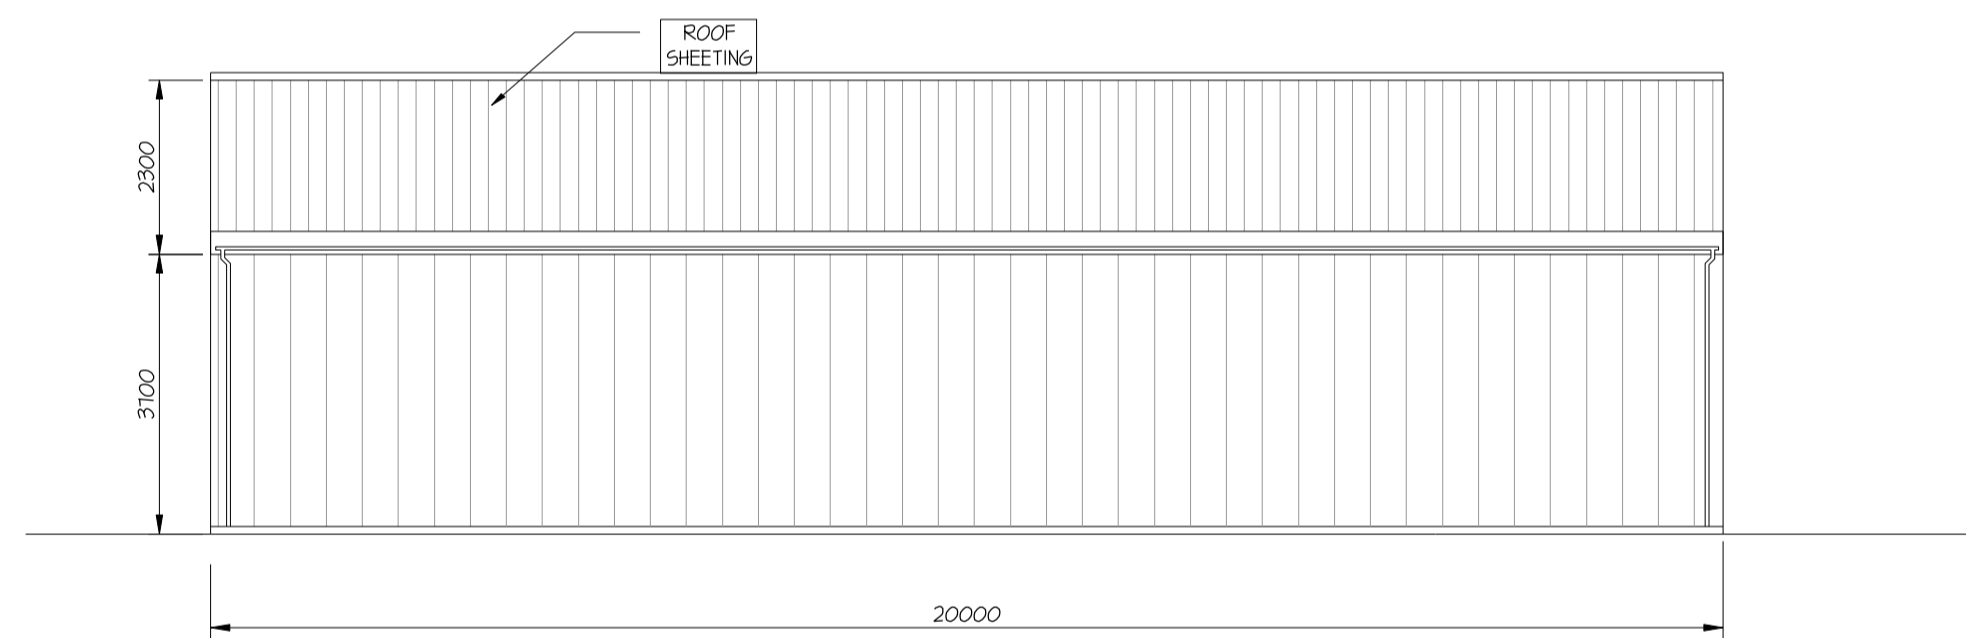

WEST ELEVATION
[SCALE 1:100]

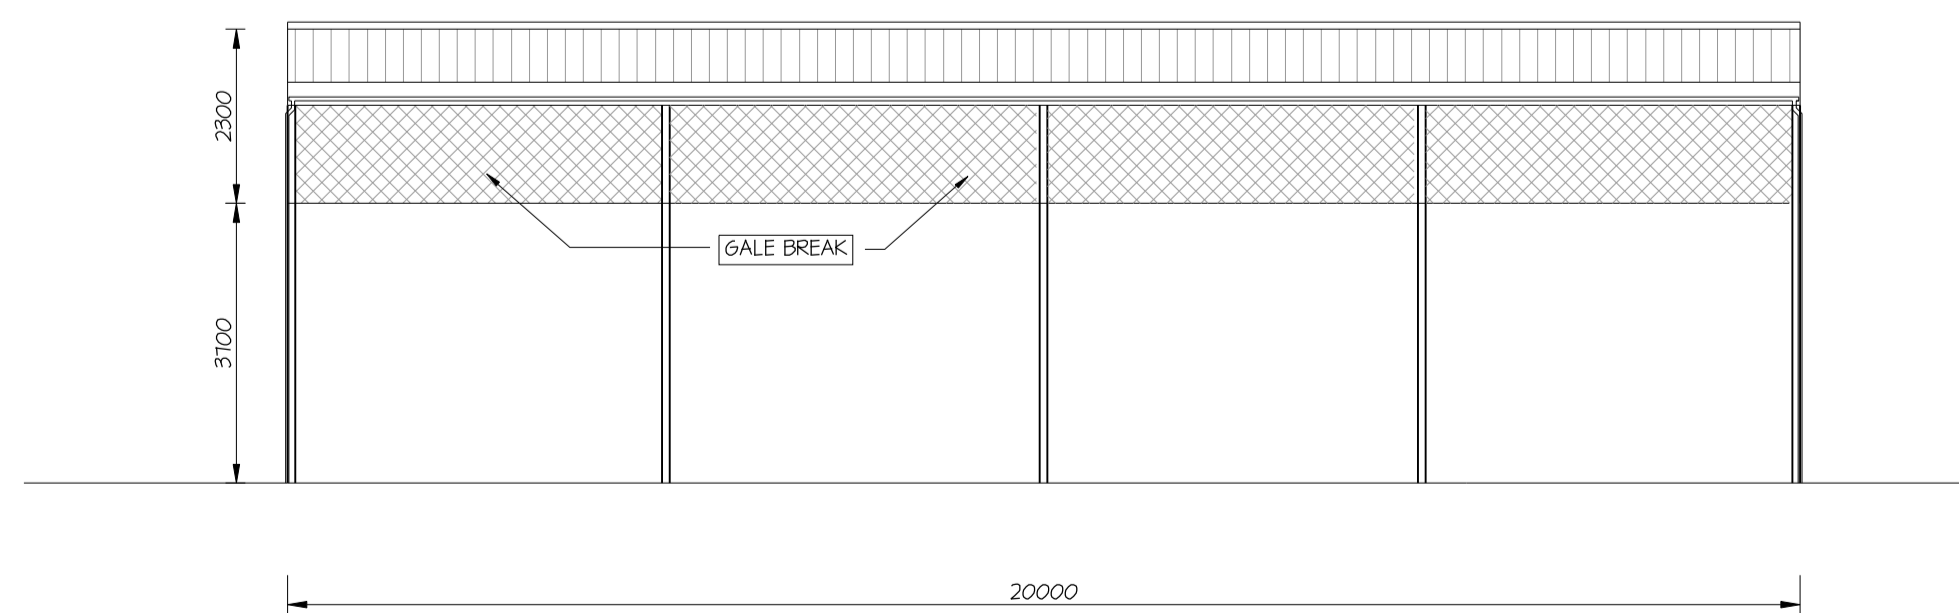

EAST ELEVATION
[SCALE 1:100]

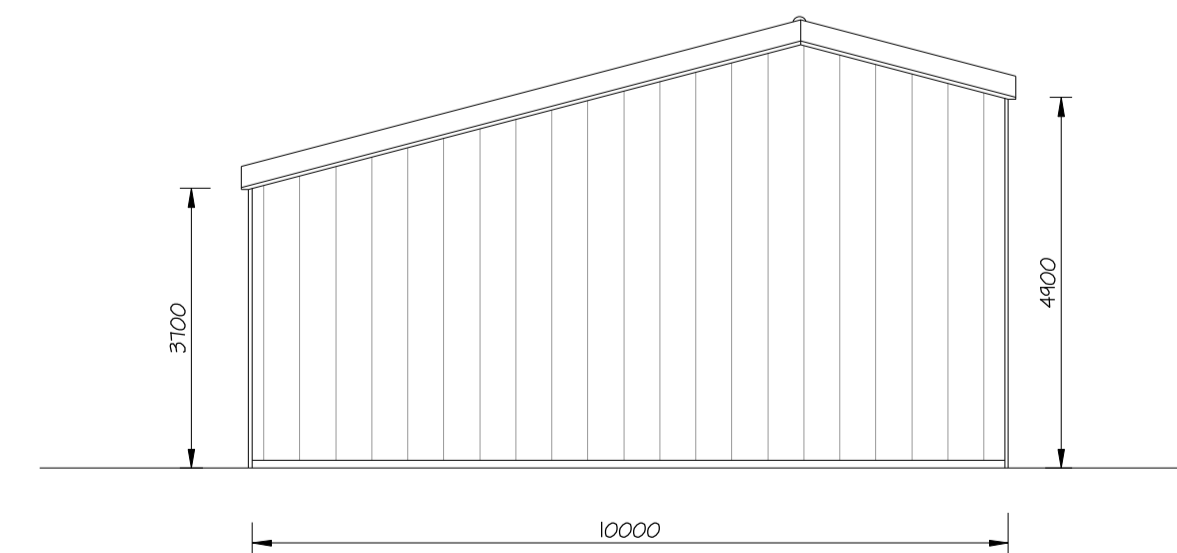

SOUTH ELEVATION
[SCALE 1:100]

- GENERAL NOTES**
- GYOURY SELF PARTNERSHIP DRAWINGS ARE NOT TO BE SCALED. ALL DIMENSIONS AND LEVELS ARE TO BE CHECKED ON SITE PRIOR TO COMMENCEMENT OF THE WORKS. ANY DISCREPANCIES ARE TO BE REPORTED TO GYOURY SELF PARTNERSHIP. ALL DETAILS AND DIMENSIONS RELATING TO SUBCONTRACTORS OR SUPPLIERS MUST BE CHECKED AND AGREED BETWEEN THE SUBCONTRACTOR OR SUPPLIER AND THE MAIN CONTRACTOR. ANY COMMENTS GIVEN ON INFORMATION PROVIDED BY SUBCONTRACTORS SHALL BE TREATED AS SUCH AND SHALL NOT REMOVE OR DIMINISH THE CONTRACTOR'S RESPONSIBILITIES.
 - GYOURY SELF PARTNERSHIP DRAWINGS ARE TO BE READ IN CONJUNCTION WITH ALL RELEVANT ENGINEERS, ARCHITECTS AND SPECIALIST DESIGNERS DRAWINGS AND SPECIFICATIONS.
 - ALL DIMENSIONS AND LEVELS SHOWN ON THIS DRAWING ARE BASED ON THE ARCHITECT'S DRAWINGS AND THE CONTRACTOR IS TO SATISFY THEMSELVES THAT DIMENSIONS, LEVELS ETC. ARE SUFFICIENTLY ACCURATE AND COMPLETE FOR FABRICATION WITHIN THE SPECIFIED TOLERANCES OF ALL PRE-APPLICATED ELEMENTS. FOR DIMENSIONS AND LEVELS NOT SHOWN REFER TO THE ARCHITECT'S DRAWINGS.
 - ALL LEVELS ARE RELATED TO THE DATUM AS SHOWN ON THE ARCHITECT'S DRAWINGS.
 - FOR SETTING OUT OF THE BUILDING REFER TO ARCHITECT'S DRAWINGS.
 - THE MAIN CONTRACTOR SHALL BE ENTIRELY RESPONSIBLE FOR THE STABILITY OF THE STRUCTURE WHILE THE WORKS ARE IN PROGRESS. DUE REGARD SHALL BE GIVEN TO LATERAL STABILITY OF ELEMENTS IN ADDITION TO THE SUPPORT OF VERTICAL LOADS WHEN CONSTRUCTION HAS THE NEED FOR TEMPORARY SUPPORT MEMBERS.
 - GYOURY SELF PARTNERSHIP DRAWINGS DO NOT CARRY ANY VALIDITY FOR NON-STRUCTURAL DETAILS.
 - THIS DRAWING IS COPYRIGHT AND MUST NOT BE REPRODUCED OR COPIED TO ANY THIRD PARTY WITHOUT THE WRITTEN CONSENT OF GYOURY SELF PARTNERSHIP.

MATERIALS

ROOF:-	VAN DYKE BROWN BOX PROFILE
WALLS:-	BOX PROFILE COLOUR - VAN DYKE BROWN BOX PROFILE
RAINWATER GOODS:-	BLACK PLASTIC
GALE BREAKER:-	BLACK MESH

ROOF PITCH - 15/8

REV	DATE	DESCRIPTION	DRN
B	11.05.2022	UPDATED TO CLIENTS COMMENTS	FN
A	12.10.2020	GENERAL UPDATE	AM

Gyoury Self
CONSULTING ENGINEERS
STRUCTURAL CIVIL ENVIRONMENTAL

Gyoury Self Partnership (St Albans)
4b Parkway, Porters Wood,
St Albans, Hertfordshire, AL3 6PA
Tel: 01727 853553 Fax: 01727 859985
www.gyouryself.com

ARCHITECT: []
JOB TITLE: Flint Cottage, Buntingford

DRAWING TITLE: Plans & Elevations as Proposed Agricultural Shed

DATE: September 20
SCALE (AT A1 SIZE): 1:100
DRAWN: OH
CHECKED: NA
ENGINEER: NA

JOB No: 14467NA
DRAWING No: 100

REVISION: B
STATUS: PRELIMINARY

