


EXISTING GROUND FLOOR PLAN

1:100


Elevation A



Elevation D

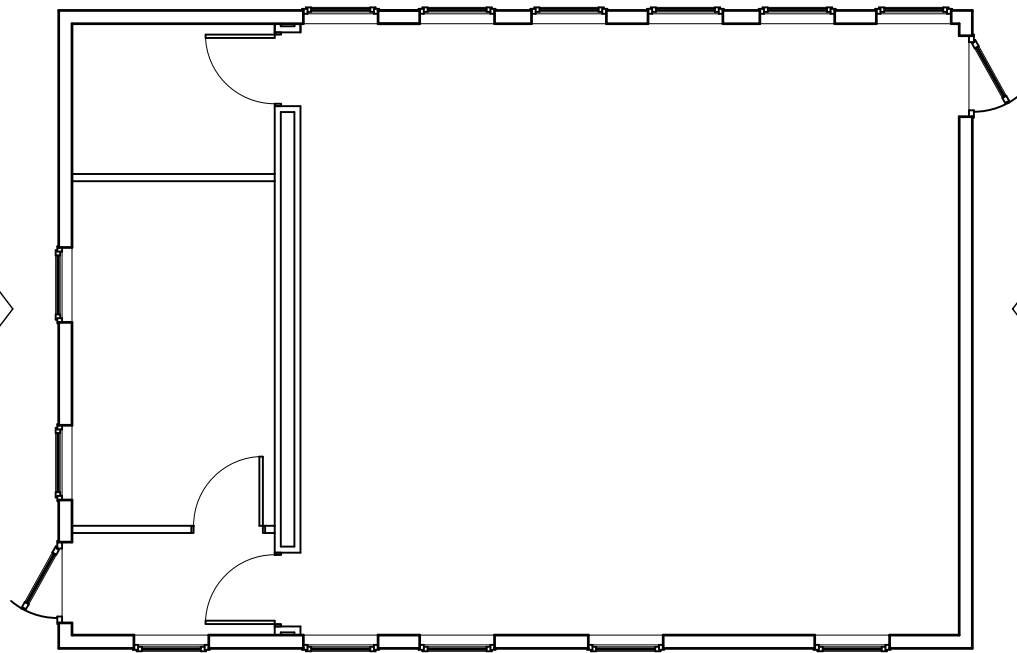


Elevation C

 


EXISTING ROOF PLAN

1:100

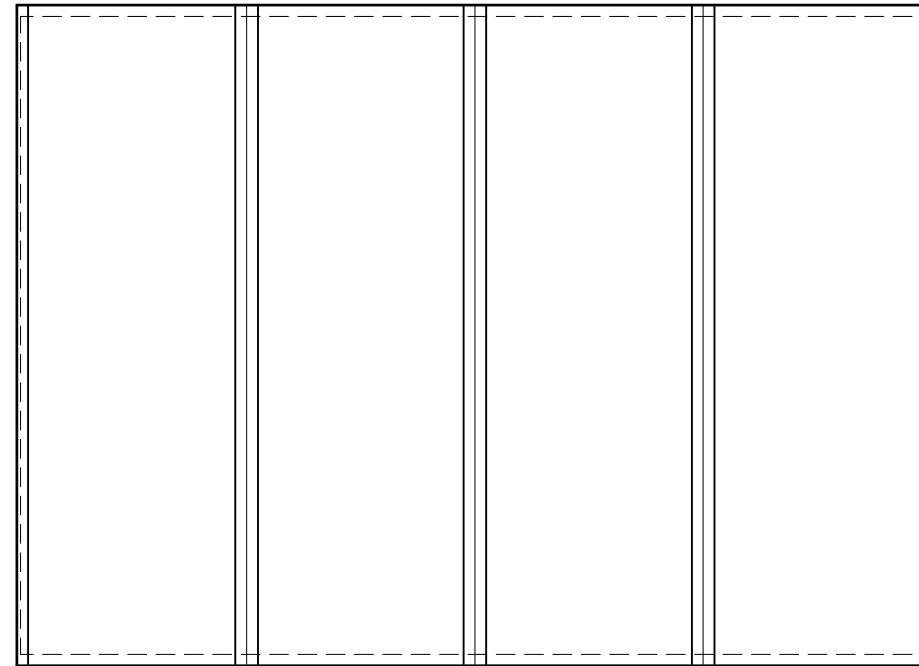


EXISTING WALL SECTION

1:50

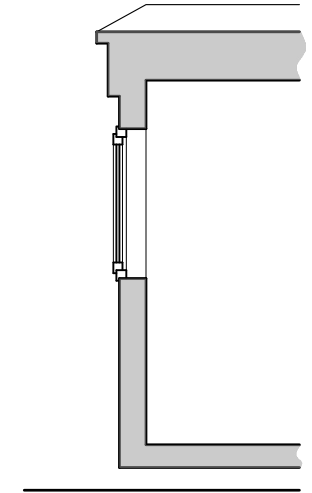



EXISTING ELEVATION A

1:100

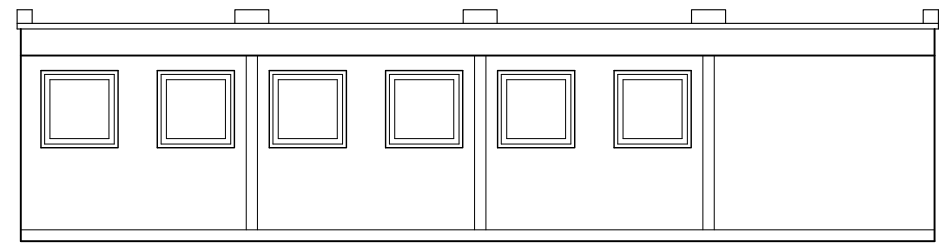

EXISTING ELEVATION B

1:100

 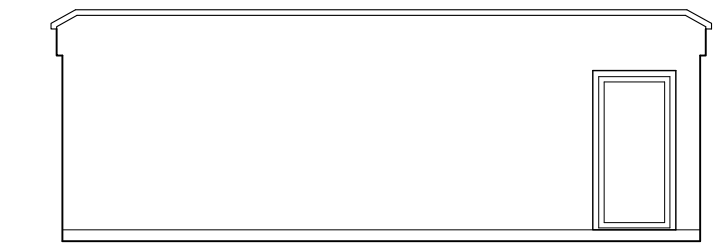


SCALE @ 1:100

100mm full size

Status


PLANNING

Revisions

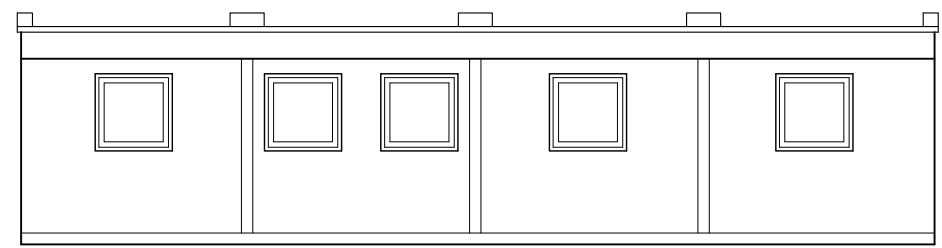

EXISTING ELEVATION C

1:100

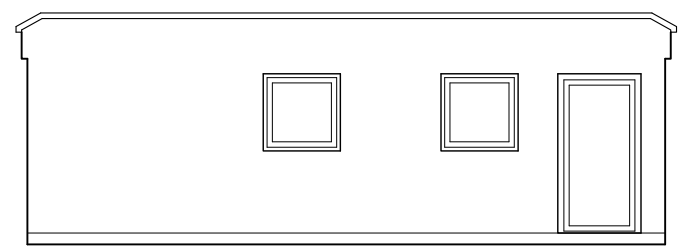

EXISTING ELEVATION D

1:100

Architectural Management

Architecture & Heritage Consultants 07508 705450
www.architecturalmanagement.co.uk

Client Royal Hospital School
Project Alton Water Sailing School
New Sailing School Facilities.
Drawing Existing Plans & Elevations
Project No. 210616 Drawing No. 02
Date October 2021 Scale as noted @ A3

Do not scale

© Architectural Management Ltd Reg No 09518230

