


PROPOSED GROUND FLOOR PLAN
1:100




PROPOSED ROOF PLAN
1:100

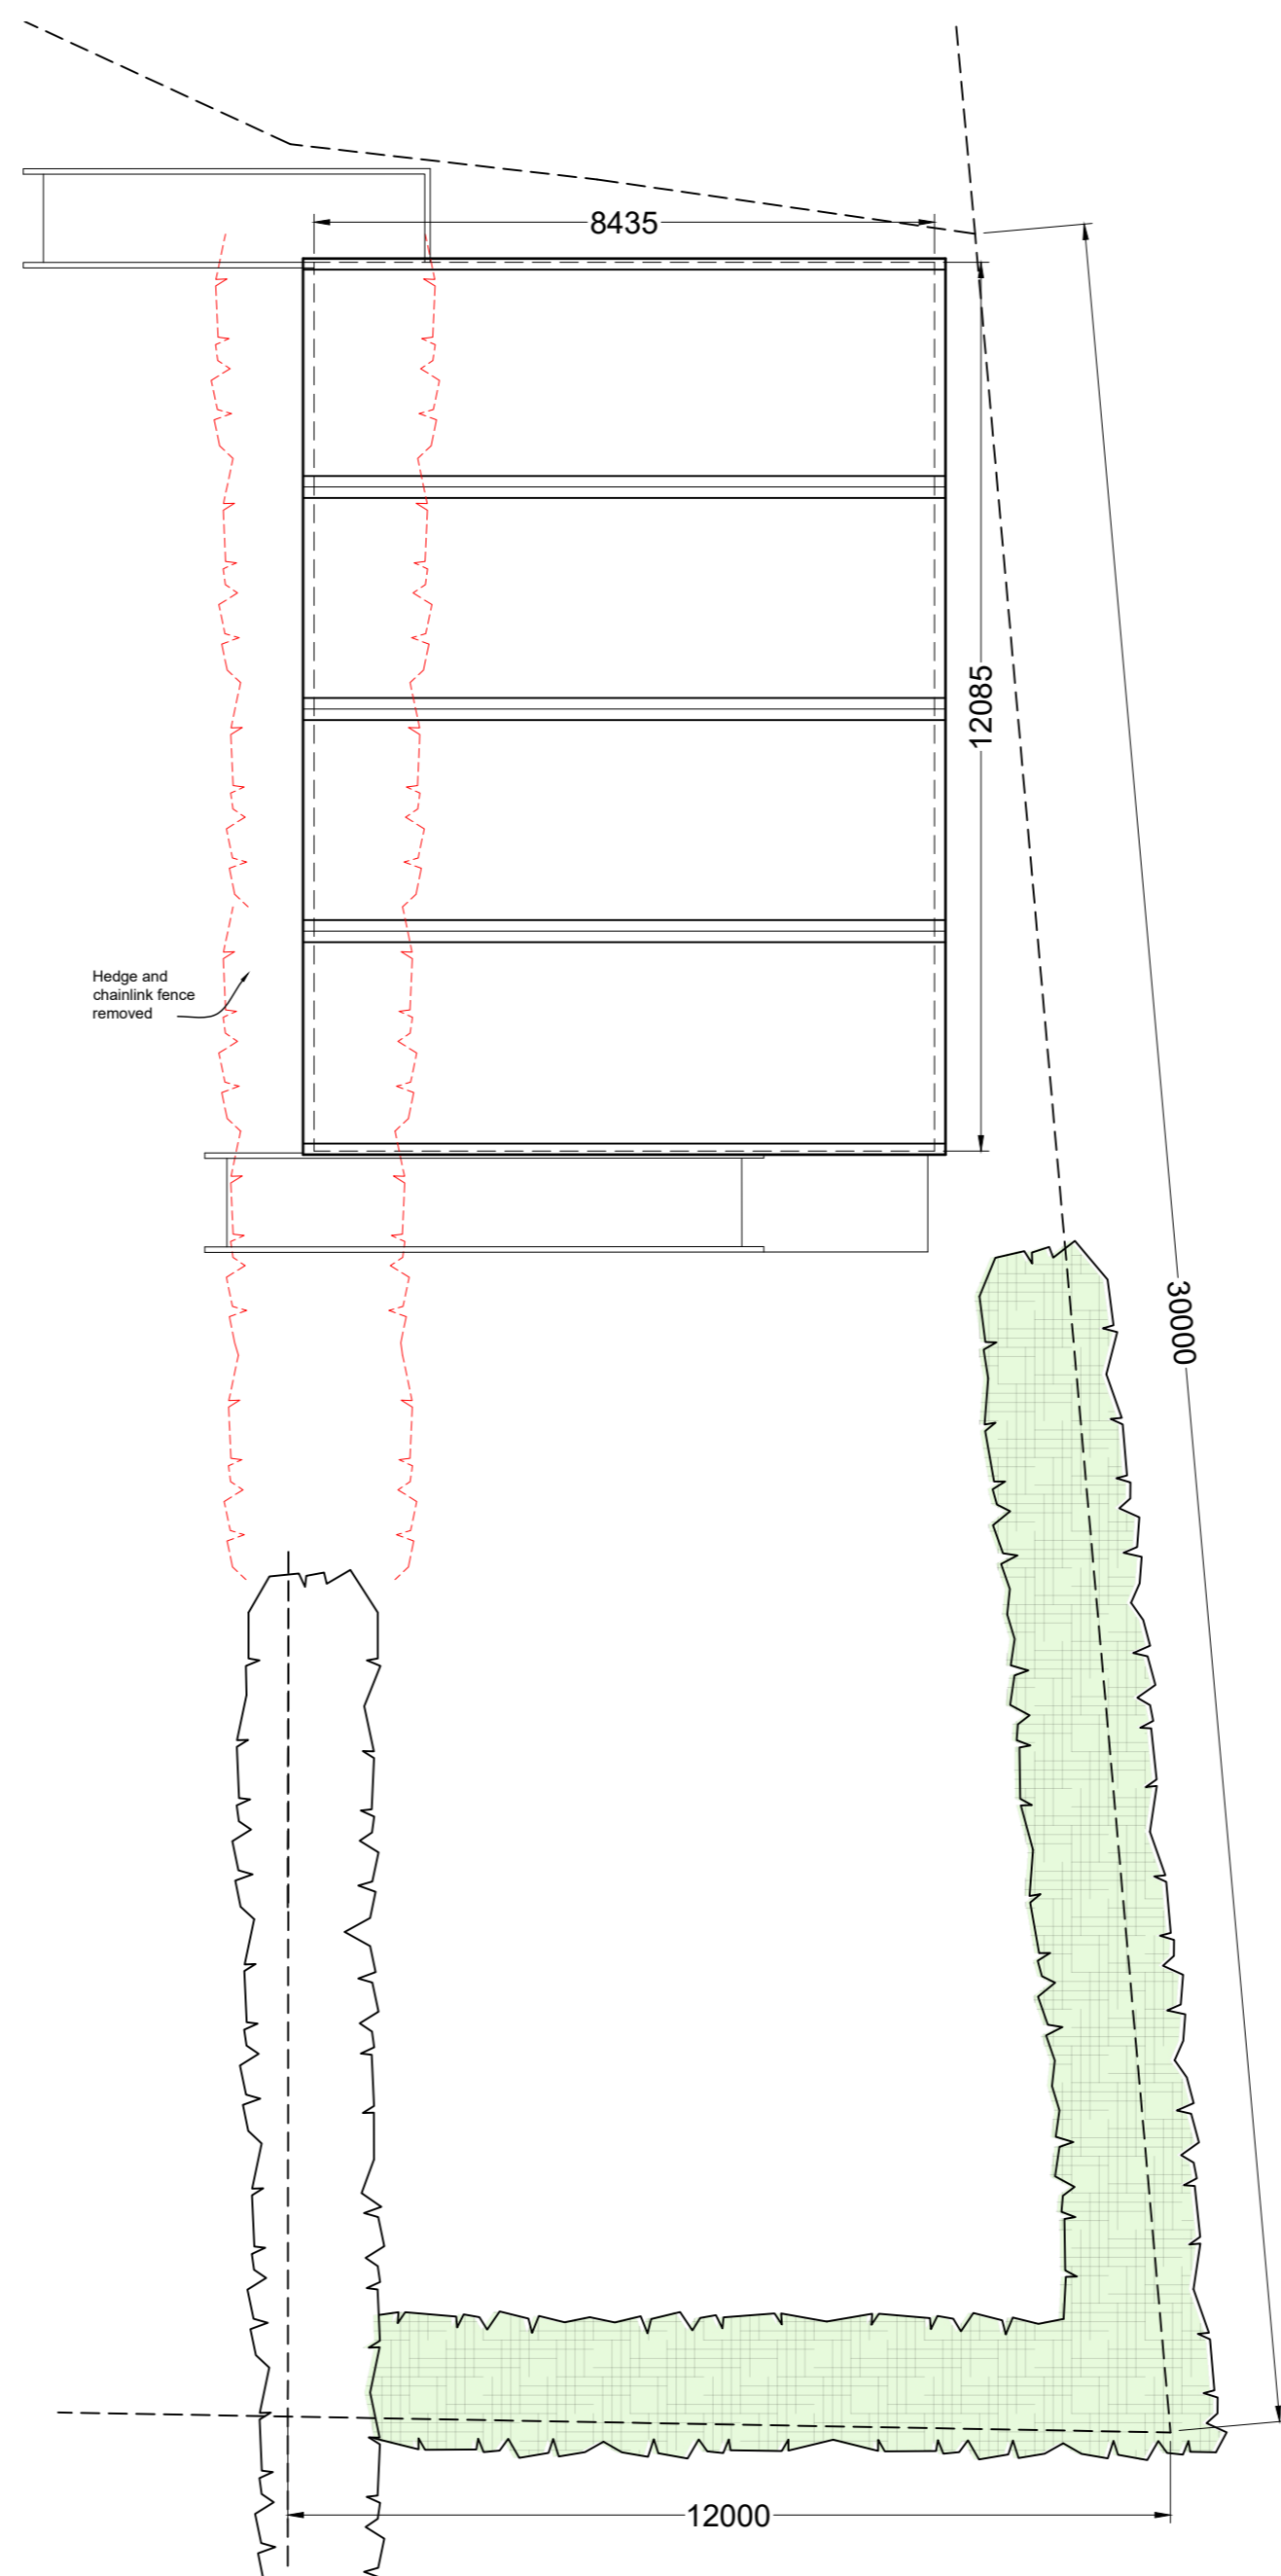

PROPOSED PERIMETER FENCE

Green coated metal mesh 2m high on metal posts to match existing fence to compound.

 

100mm full size	
Status	PLANNING
Revisions	
A	Nov 2022 Perimeter fence details added.
Architectural Management	
Architecture & Heritage Consultants 07508 705450	
www.architecturalmanagement.co.uk	
Client	Royal Hospital School
Project	Alton Water Sailing School
	New Sailing School Facilities.
Drawing	Proposed Plans
Project No.	210616 Drawing No. 05A
Date	October 2021 Scale as noted @ A2
Do not scale	
© Architectural Management Ltd Reg No 09518230	