
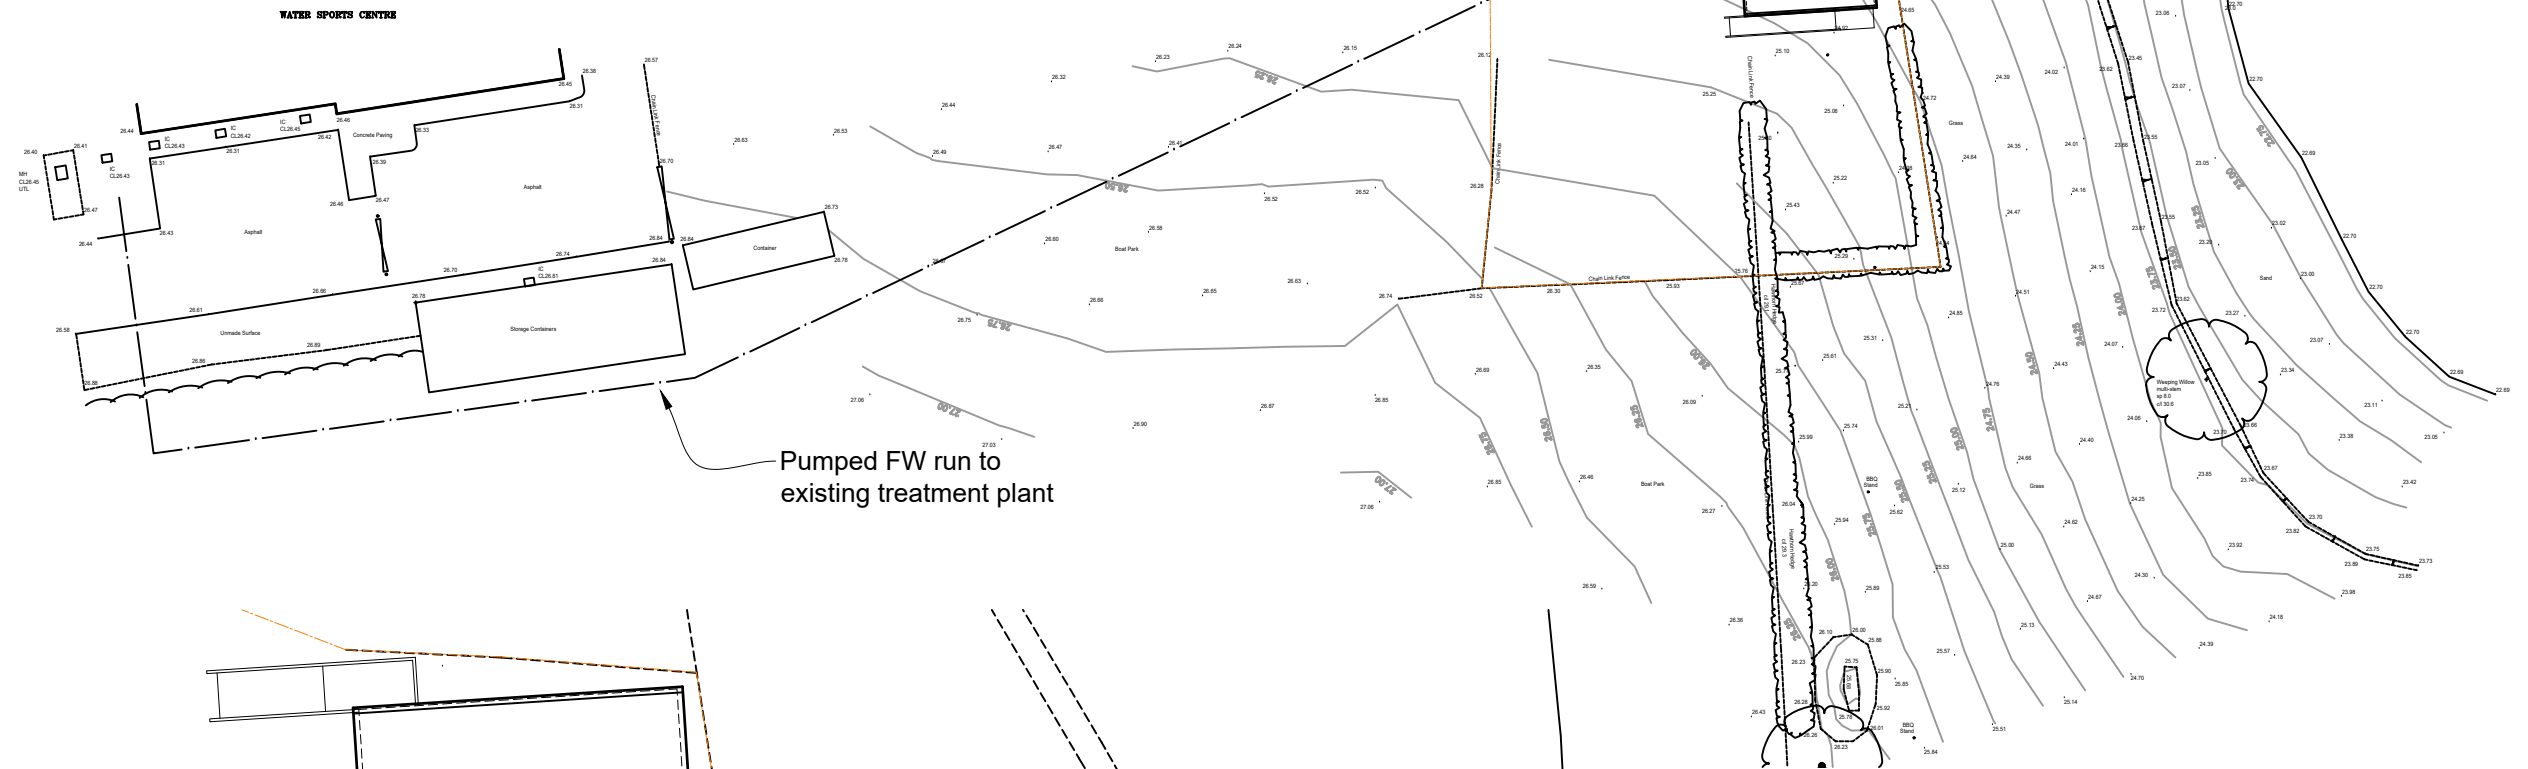




PROPOSED OVERALL SITE PLAN

1:500

 

PROPOSED SITE PLAN

1:200

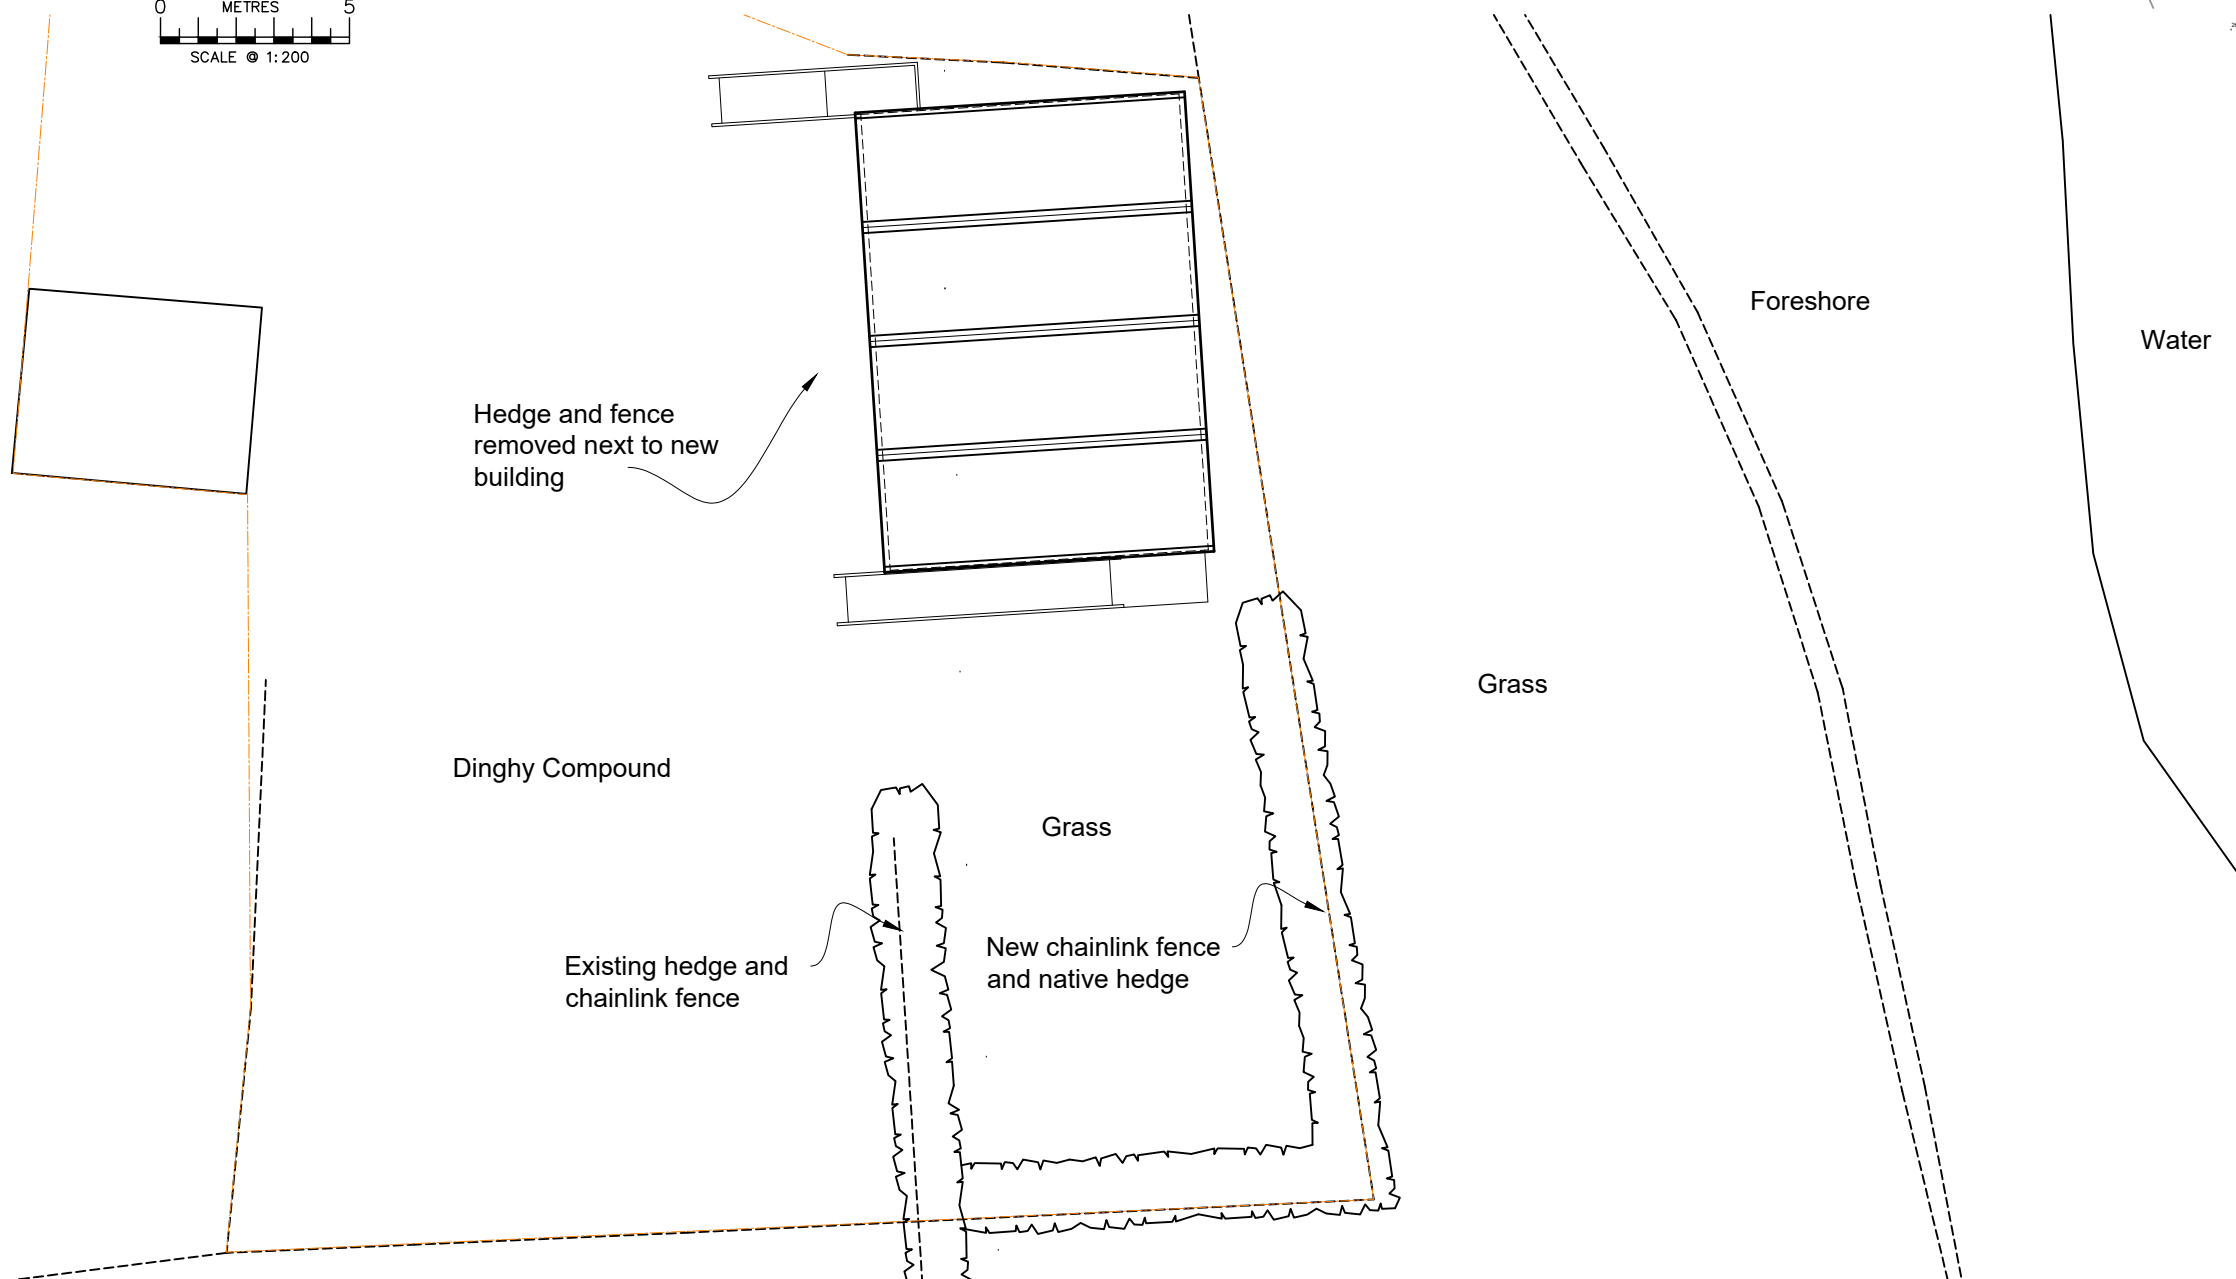 

Survey provided by A & B Surveys Ltd.
Drawing number LS6015/1



100mm full size

Status

PLANNING

Revisions

Architectural Management

Architecture & Heritage Consultants
www.architecturalmanagement.co.uk

07508 705450

Client Royal Hospital School
Project Alton Water Sailing School
New Sailing School Facilities.

Drawing Proposed Site Plans
Project No. 210616 Drawing No. 03
Date October 2021 Scale as noted @ A3

Do not scale

© Architectural Management Ltd Reg No 09518230

