



Existing East Elevation (showing view beyond Garden Fence along Eastern Boundary)

1:100

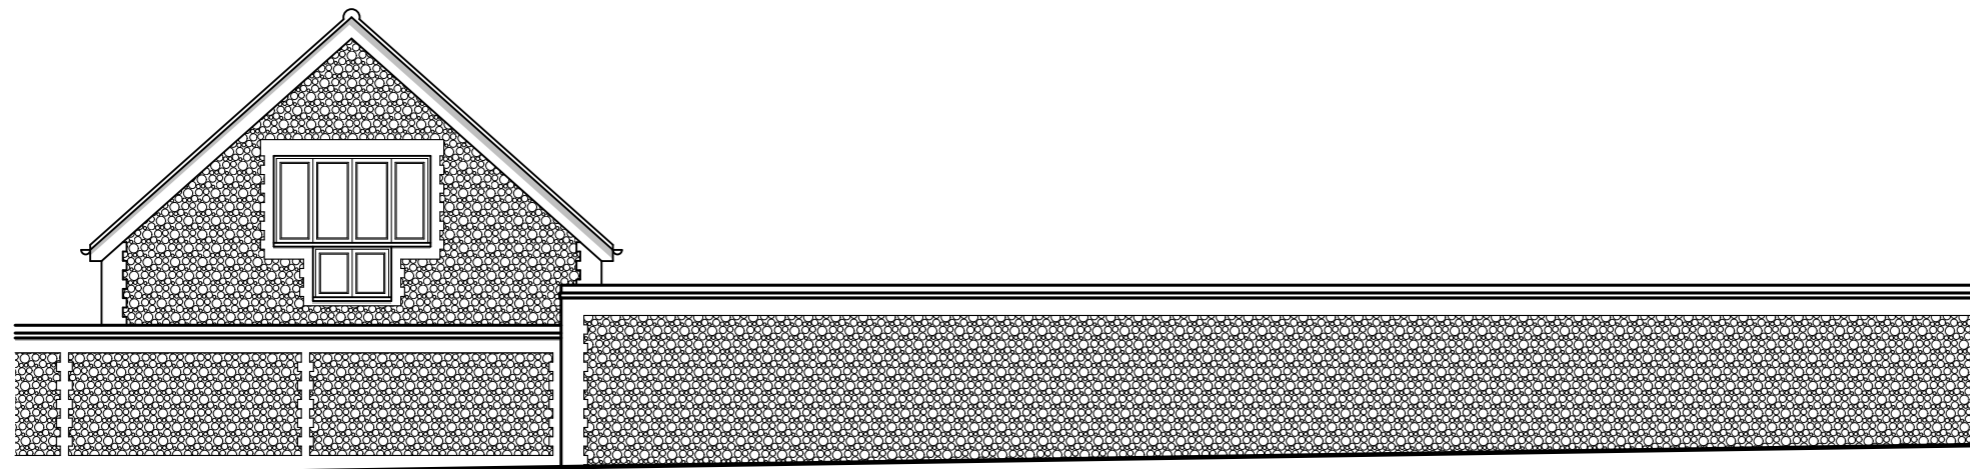

Existing West Elevation

1:100

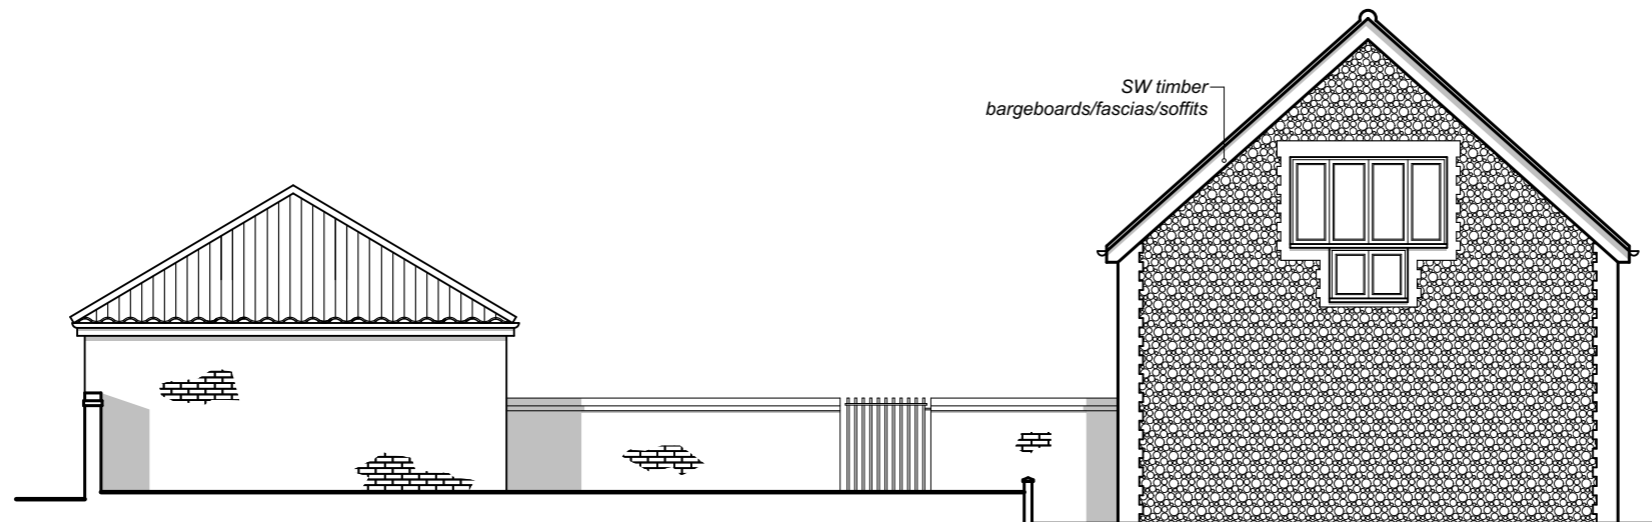

Existing West Elevation (view beyond boundary wall)

1:100

Notes

Revisions



53 Manning Road, Bury  
St. Edmunds, Suffolk. IP32 7GF.  
Tel: 01284 615533  
Mob: 07715 208480  
Email: [simon@loftusarchitects.co.uk](mailto:simon@loftusarchitects.co.uk)  
[www.loftusarchitects.co.uk](http://www.loftusarchitects.co.uk)

Client:

**Mr & Mrs Dell**

Job Title:

**Dovecote Cottage**

Address:

West Farm, Bury Road,  
Barnham, Thetford.  
IP24 2PL.

Drawing Name:

Existing Elevations  
(Sheet 2)

Drawing Status:

SURVEY

Drawn by:

SL

Date:

05/10/22

Checked by:

Date:

Drawing Scale:

1:100 @ A3

Layout ID:

126-22/S/1004

Revision: