



Existing South Elevation

1:100

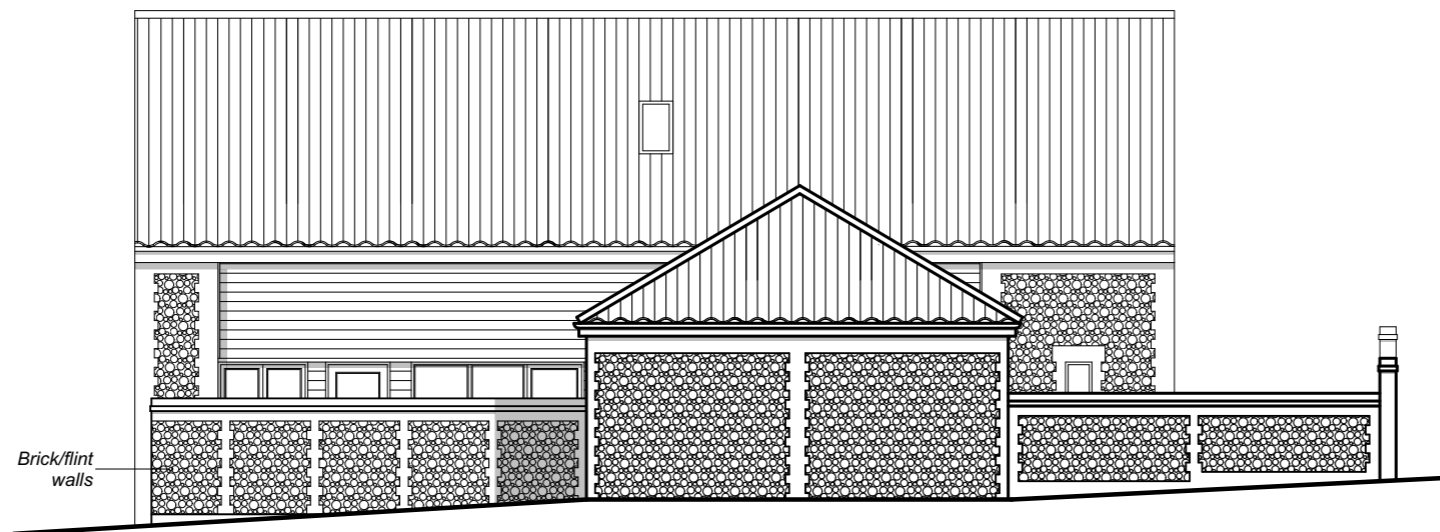

Existing North Elevation

1:100

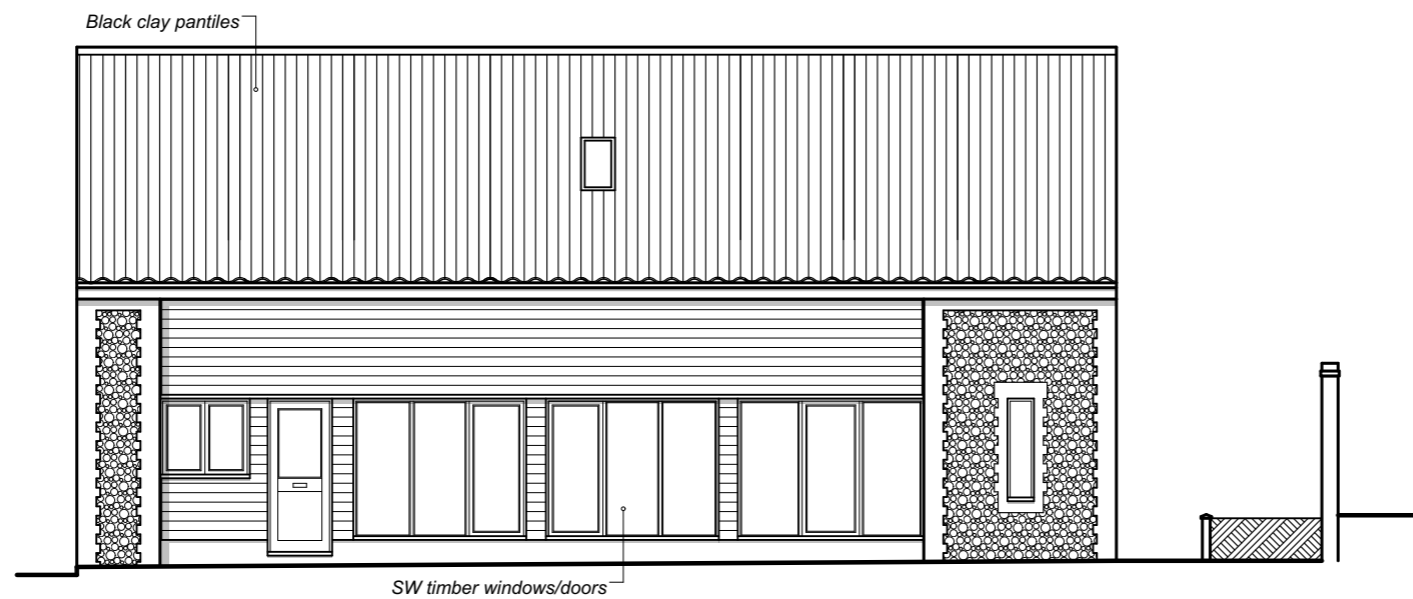

Existing North Elevation (view of main dwelling beyond boundary wall and gaerge)

1:100

Notes

Revisions



53 Manning Road, Bury
St. Edmunds, Suffolk. IP32 7GF.
Tel: 01284 615533
Mob: 07715 208480
Email: simon@loftusarchitects.co.uk
www.loftusarchitects.co.uk

Client:

Mr & Mrs Dell

Job Title:

Dovecote Cottage

Address:

West Farm, Bury Road,
Barnham, Thetford.
IP24 2PL.

Drawing Name:

Existing Elevations
(Sheet 1)

Drawing Status:

SURVEY

Drawn by:
SL

Date:
05/10/22

Checked by:

Date:

Drawing Scale:
1:100 @ A3

Layout ID:
126-22/S/1003

Revision: