



Proposed East Elevation

1:100

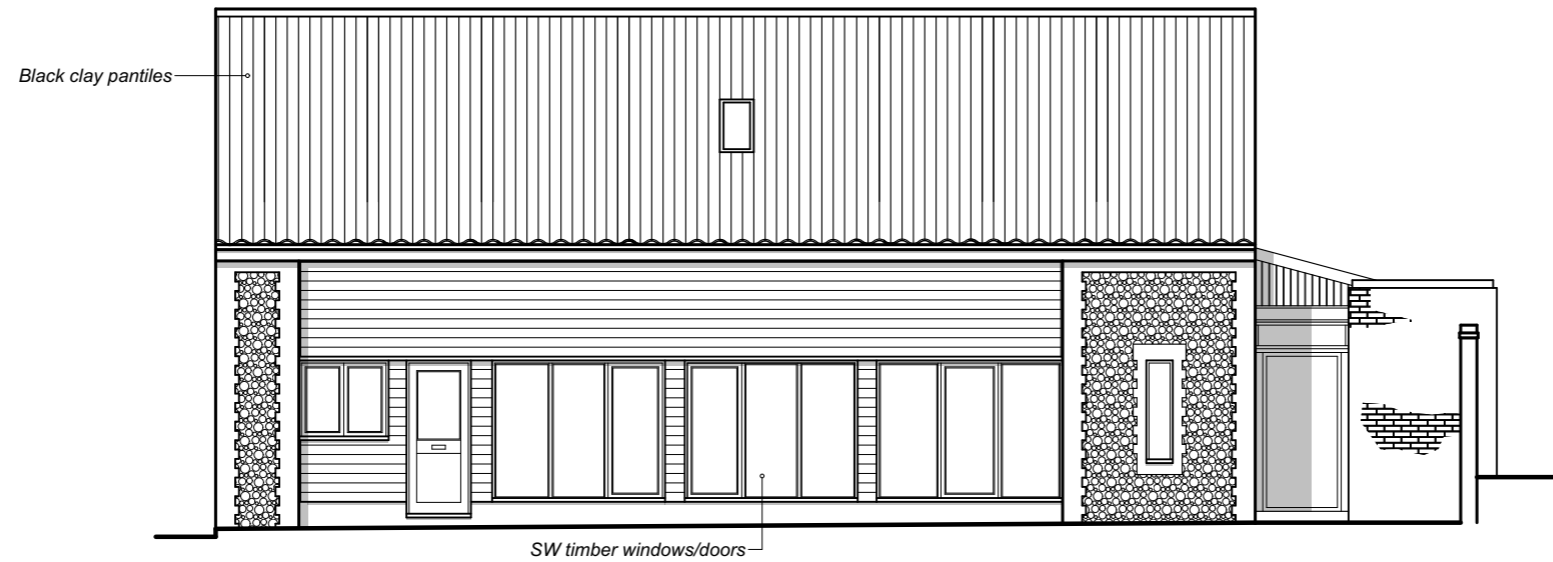

Proposed North Elevation

1:100

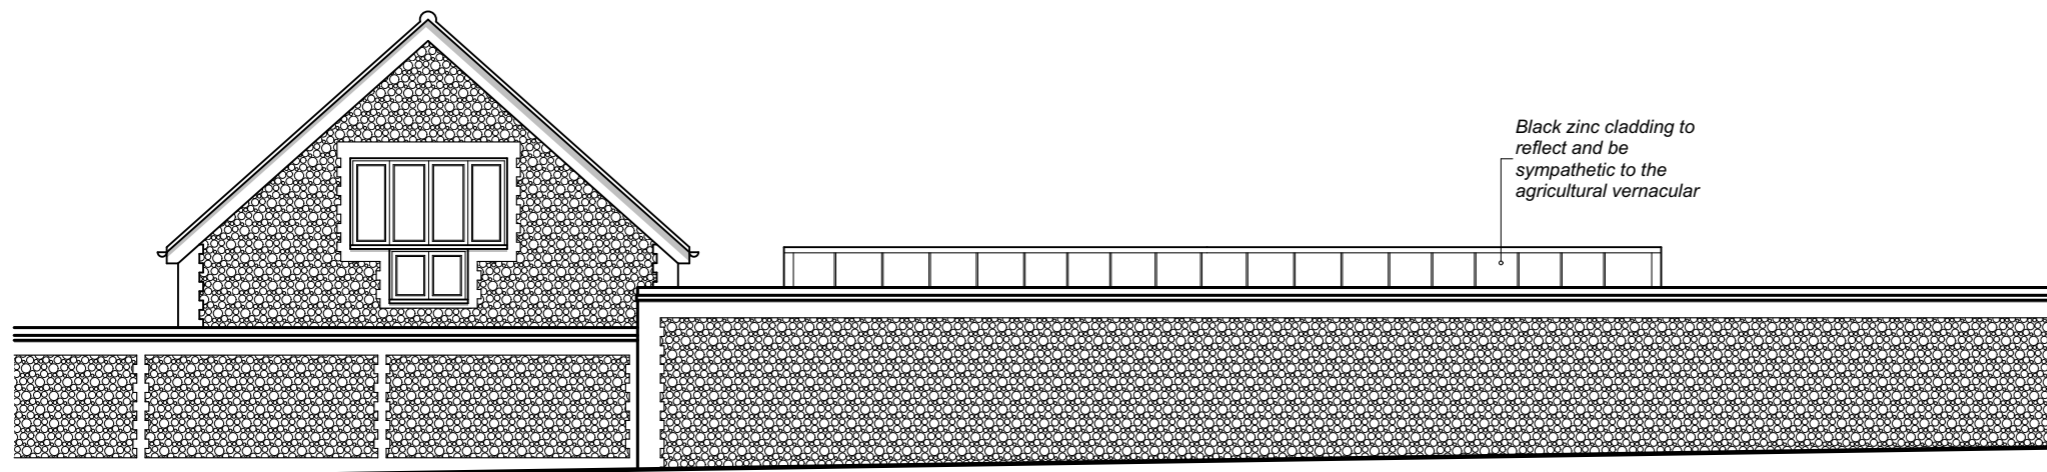

Proposed West Elevation (view beyond boundary wall)

1:100

Notes

Revisions



53 Manning Road, Bury
St. Edmunds, Suffolk. IP32 7GF.
Tel: 01284 615533
Mob: 07715 208480
Email: simon@loftusarchitects.co.uk
www.loftusarchitects.co.uk

Client:

Mr & Mrs Dell

Job Title:

Dovecote Cottage

Address:

West Farm, Bury Road,
Barnham, Thetford.
IP24 2PL.

Drawing Name:

Proposed Elevations
(Sheet 1)

Drawing Status:

PLANNING

Drawn by:

SL

Date:

14/11/22

Checked by:

Date:

Drawing Scale:

1:100 @ A3

Layout ID:

126-22/P/50

Revision: