




Front Elevation
Scale 1:100

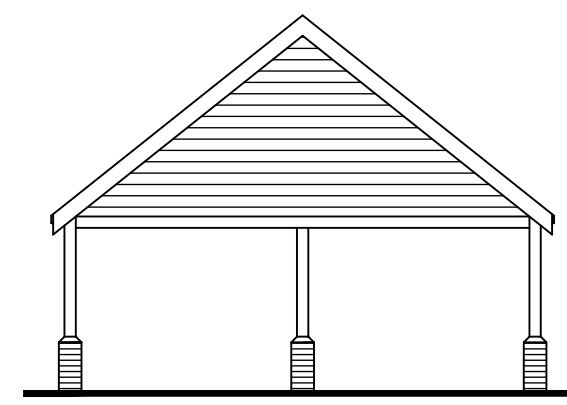


Side Elevation
Scale 1:100

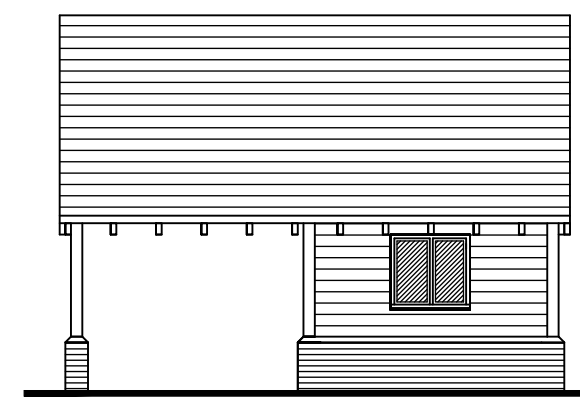


Rear Elevation
Scale 1:100

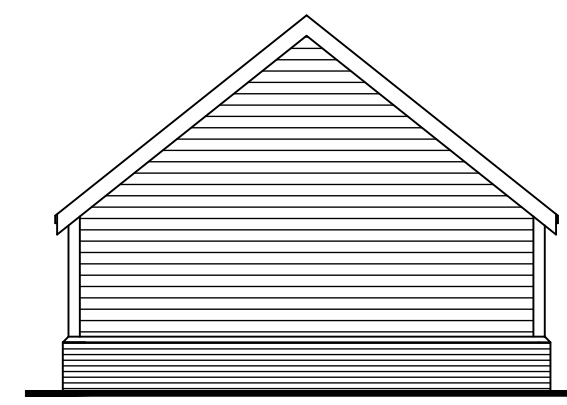


Side Elevation
Scale 1:100

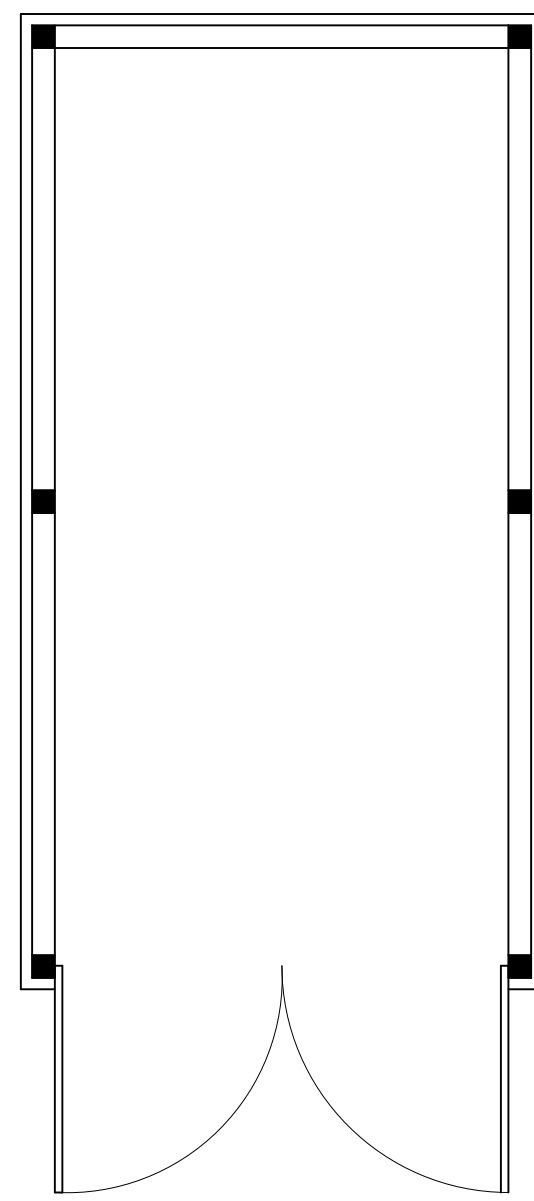

Ground Floor Plan
Scale 1:100

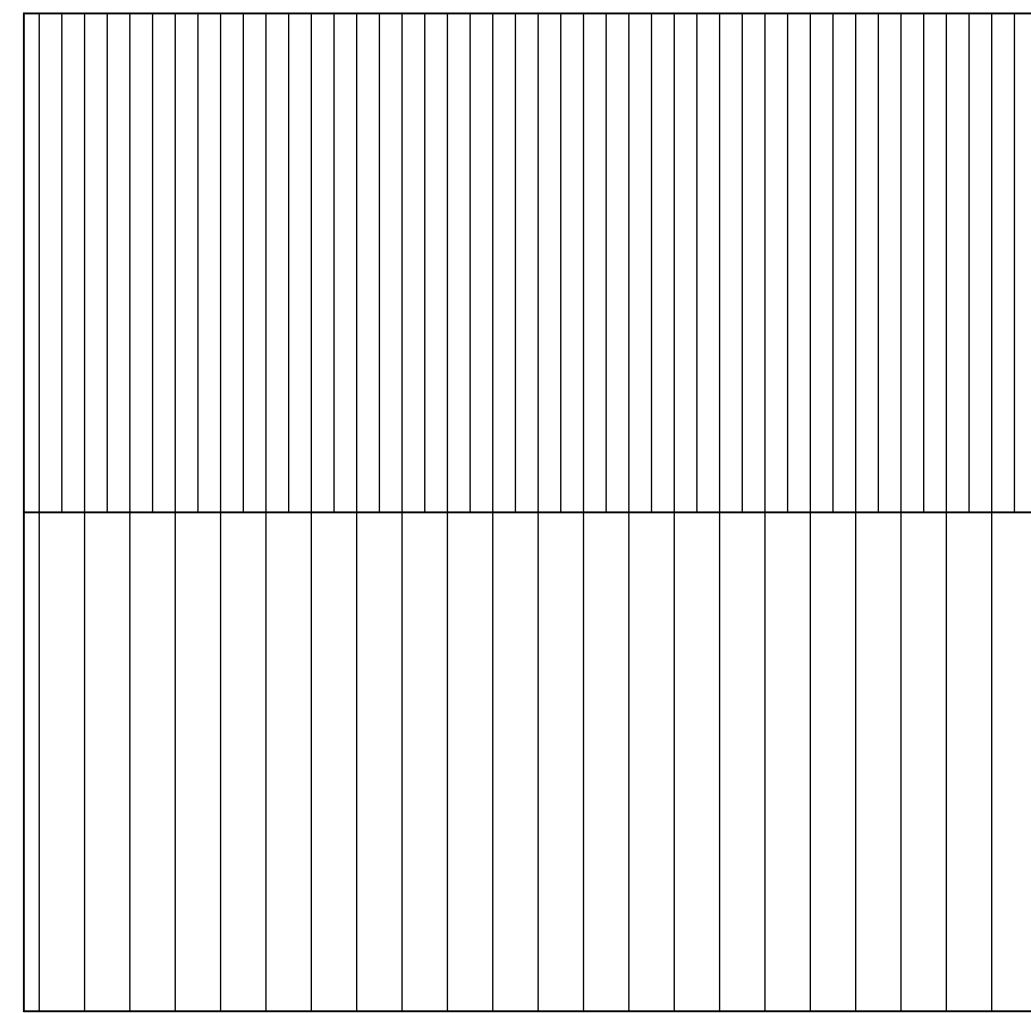

Roof Plan
Scale 1:100

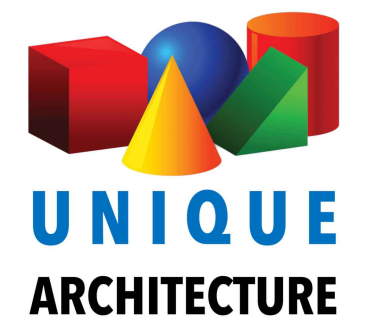

project
Proposed Development
at
Crianlarich
Old Alresford

Drawing title
Proposed Garage

Scale
As Noted

Drawn by U.A. checked by date 07/22

Drawing number
2018-04-003