



Side Elevation

Scale 1:100

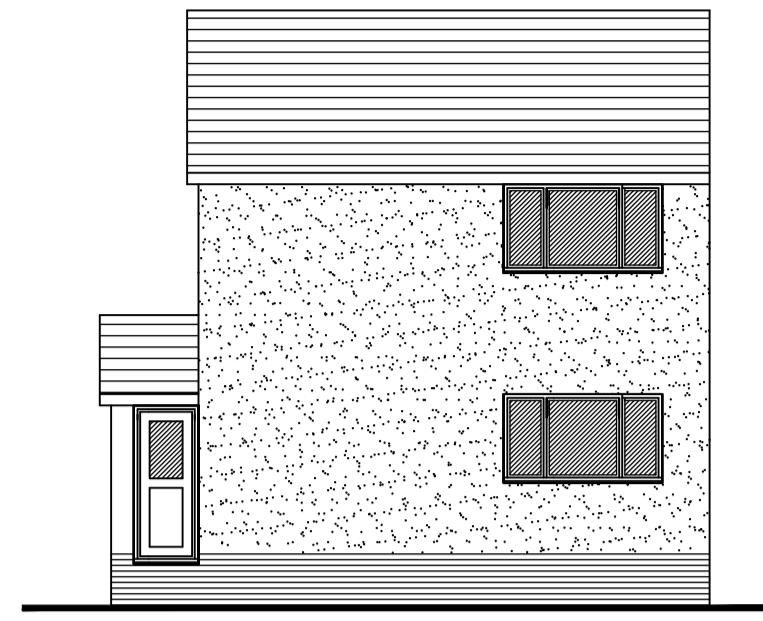


Front Elevation

Scale 1:100

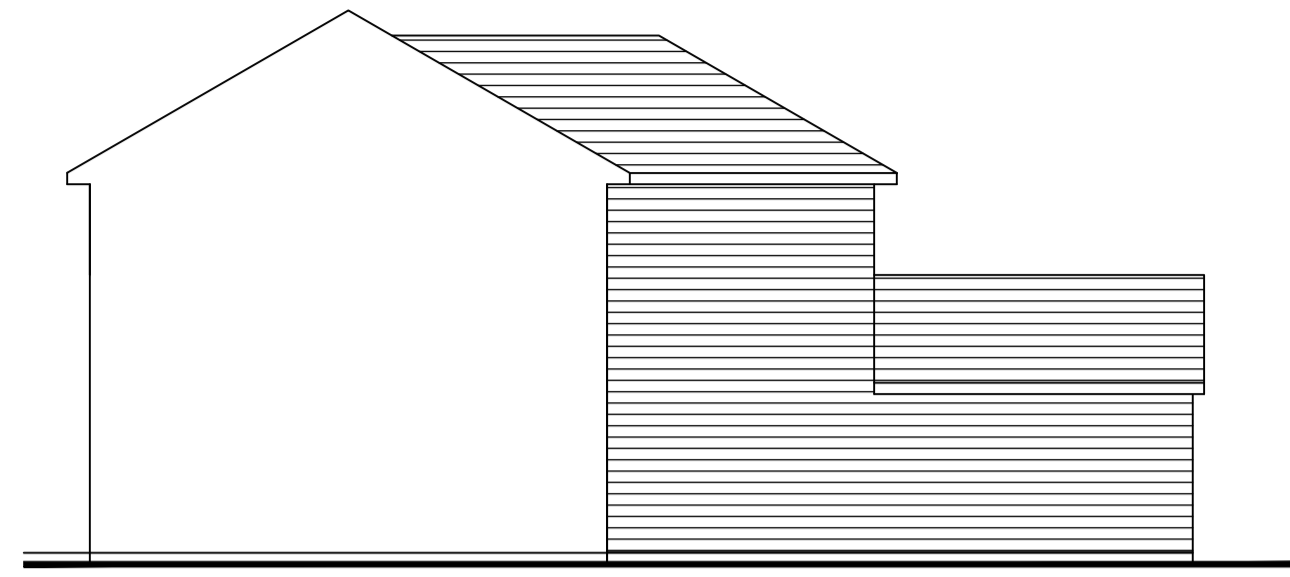


Rear Elevation

Scale 1:100

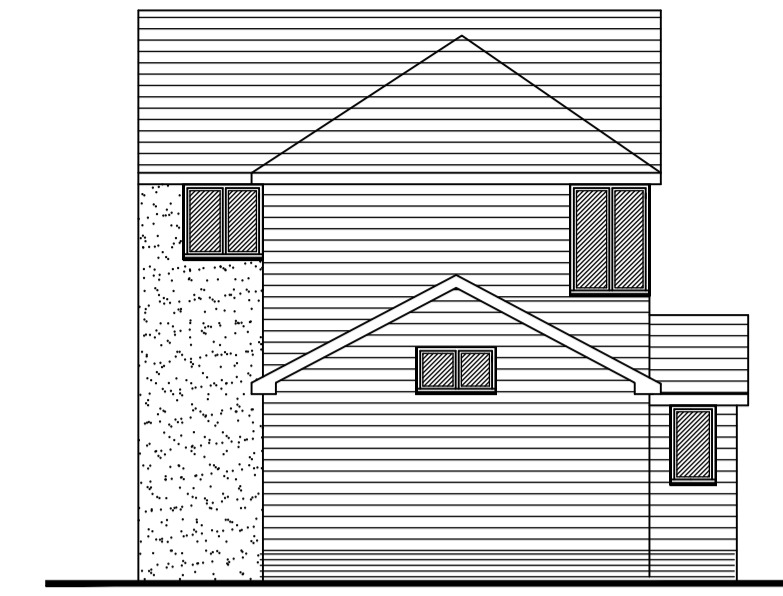


Side Elevation

Scale 1:100

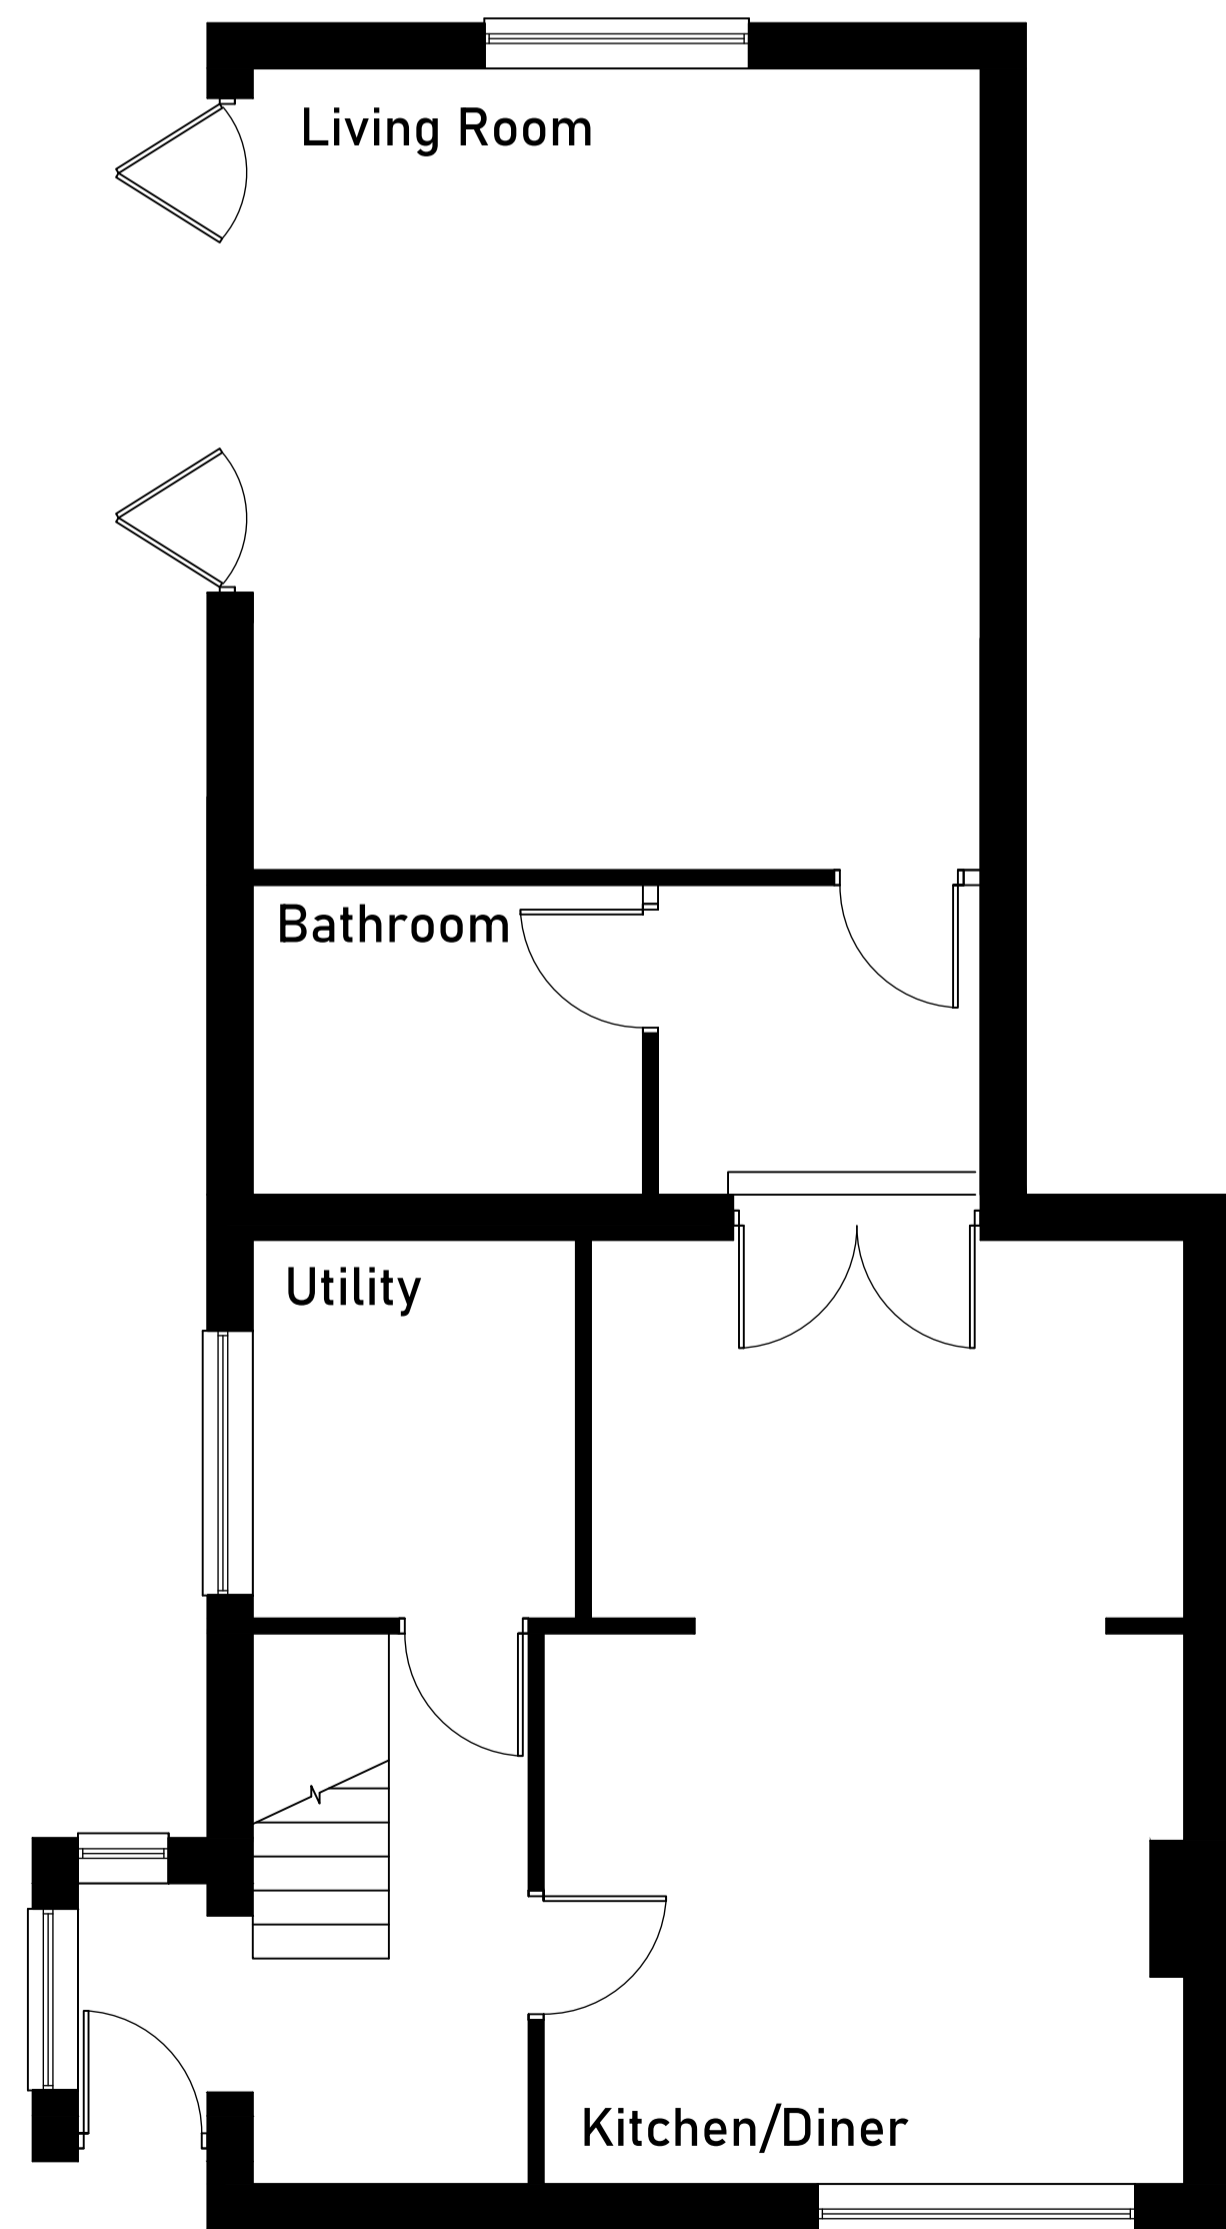


Ground Floor Plan

Scale 1:50

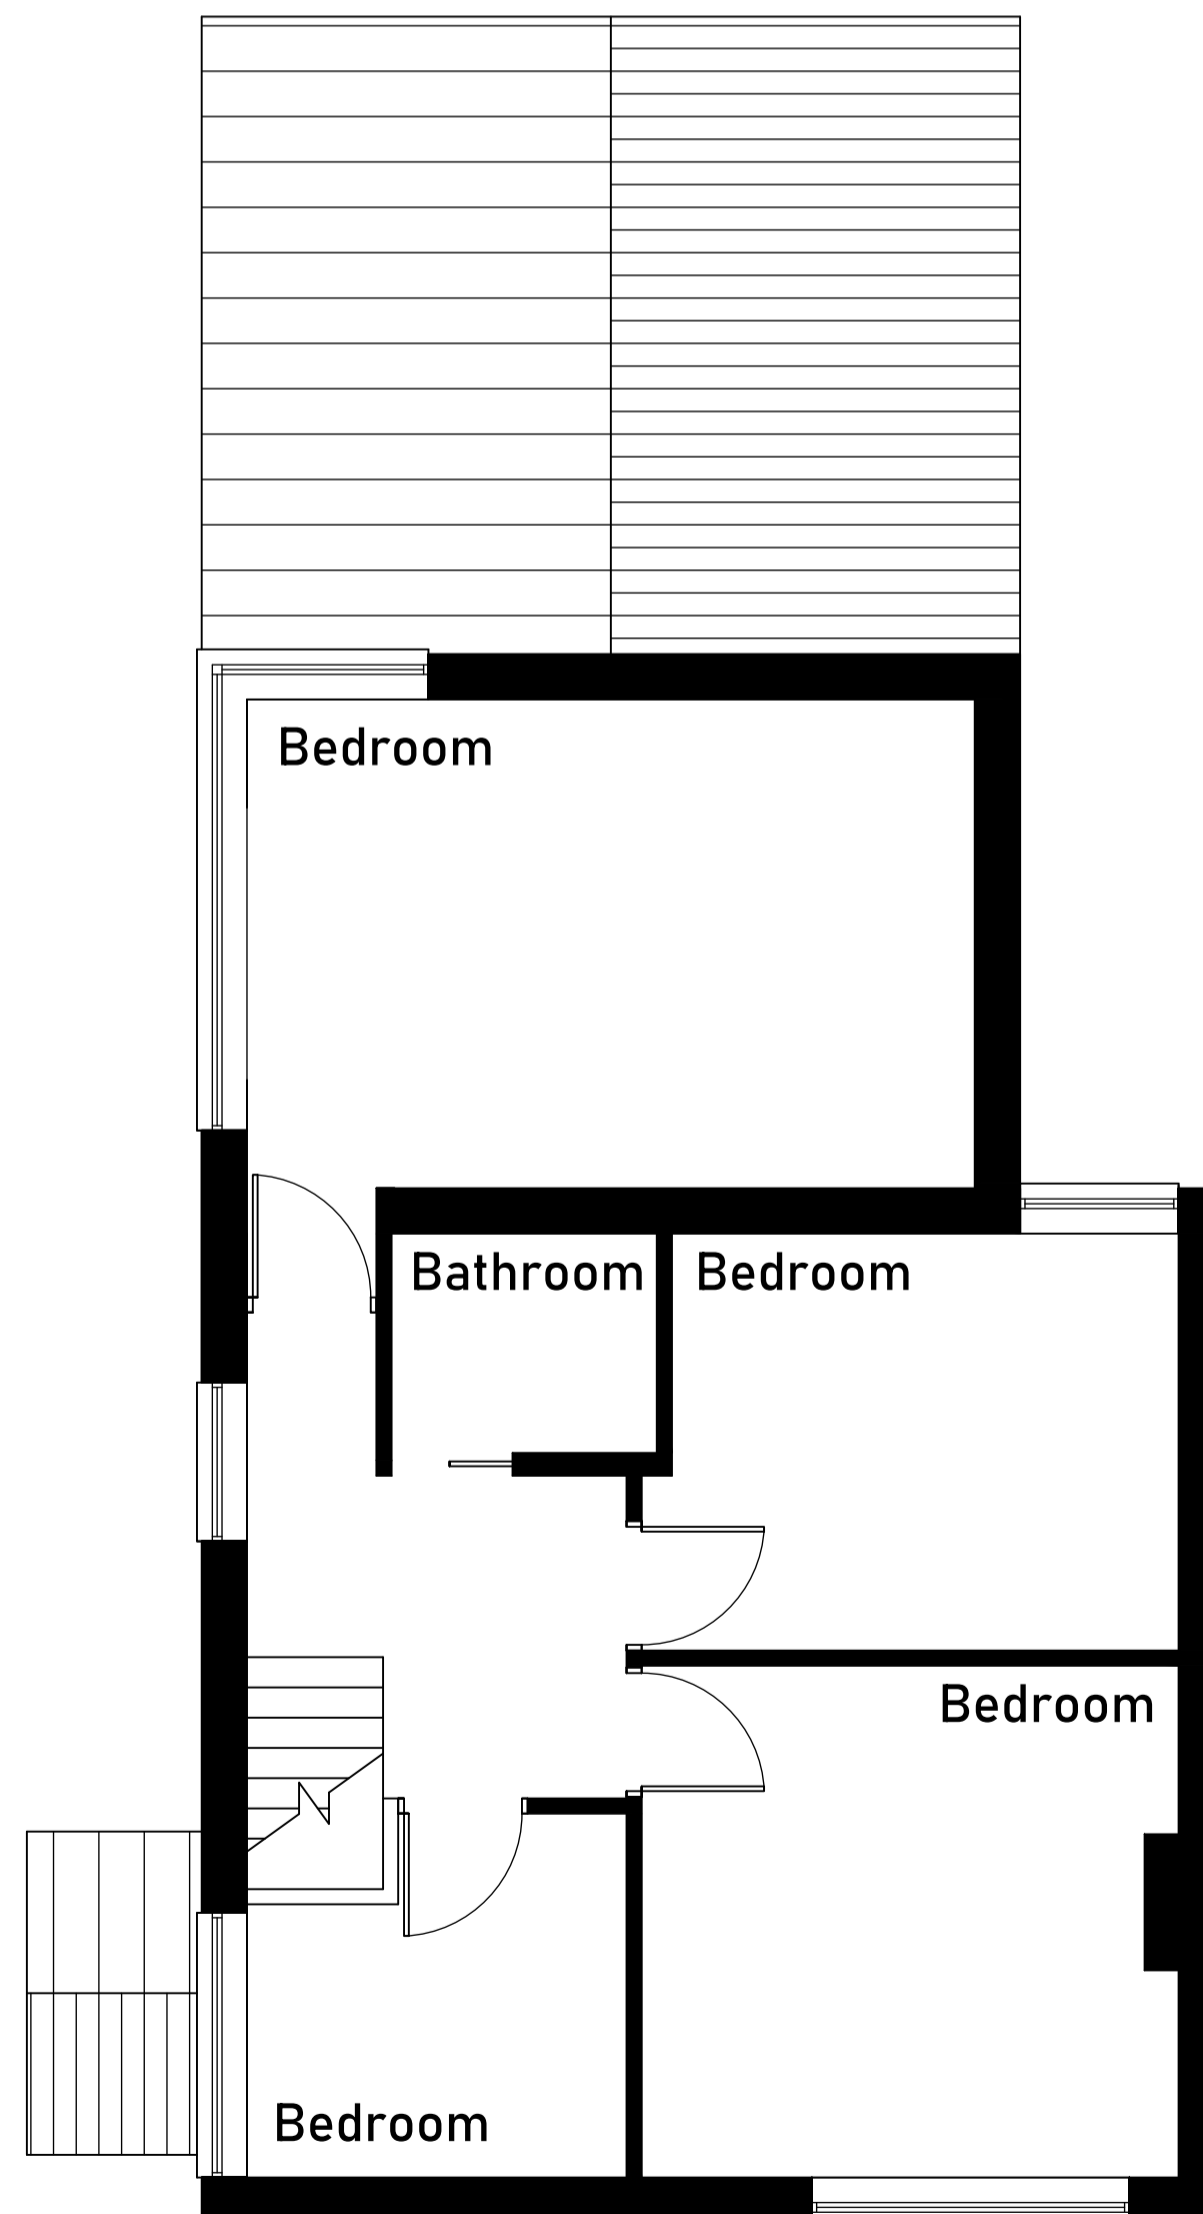

First Floor Plan

Scale 1:50

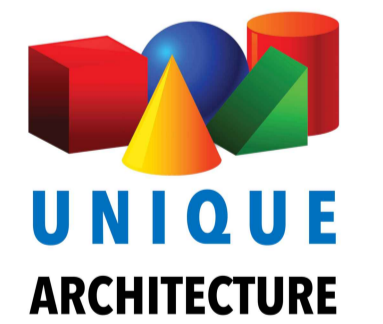

project  
Proposed Development  
at  
Crianlarich  
Old Alresford

drawing title  
Proposed Plans

Scale  
As Noted

drawn by U.A. checked by date 07/22

drawing number  
2018-04-002