



Site Location Plan

Scale 1:1250

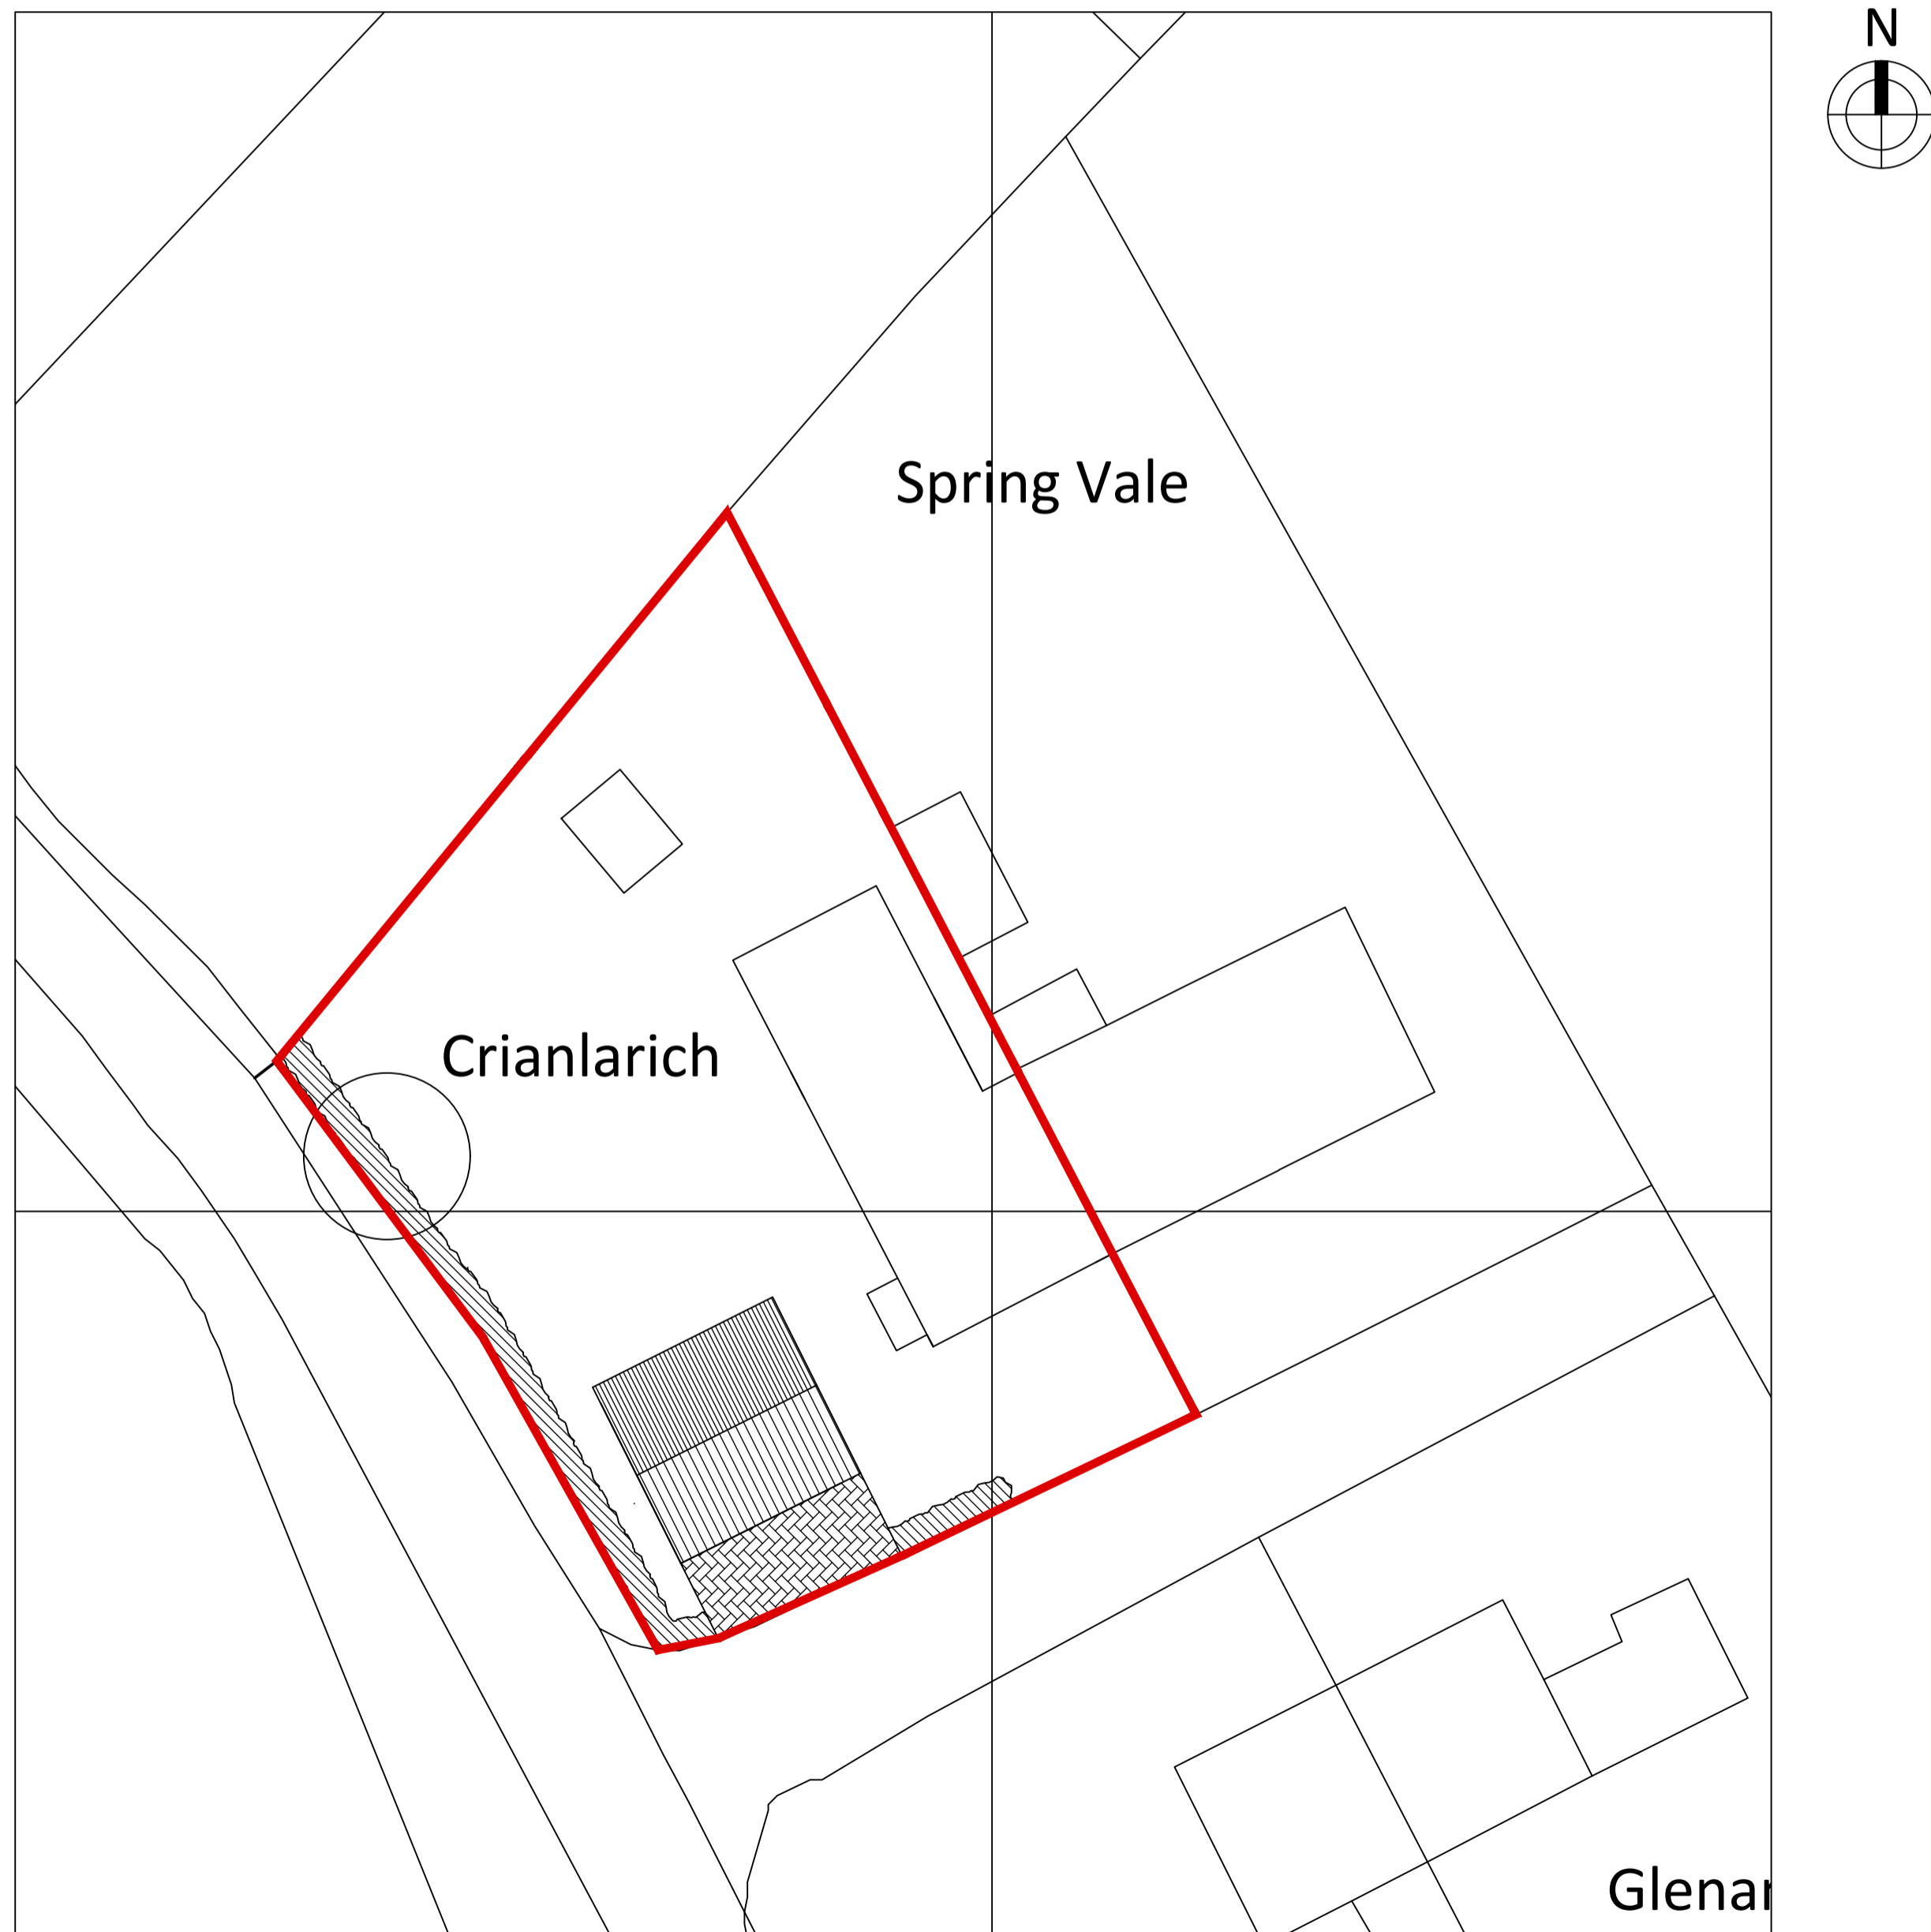

Site Plan

Scale 1:250

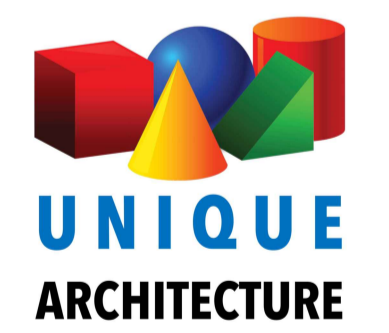

project
**Proposed Development
 at
 Crianlarich
 Old Alresford**

drawing title
Site Plans

Scale
As Noted

drawn by **U.A.** checked by date **07/22**

drawing number
2018-04-004