


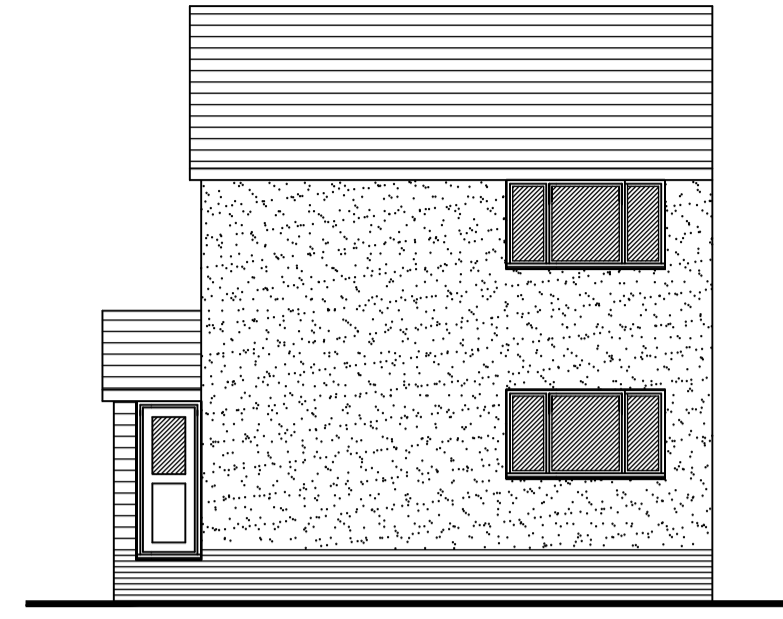


Side Elevation

Scale 1:100




Front Elevation

Scale 1:100

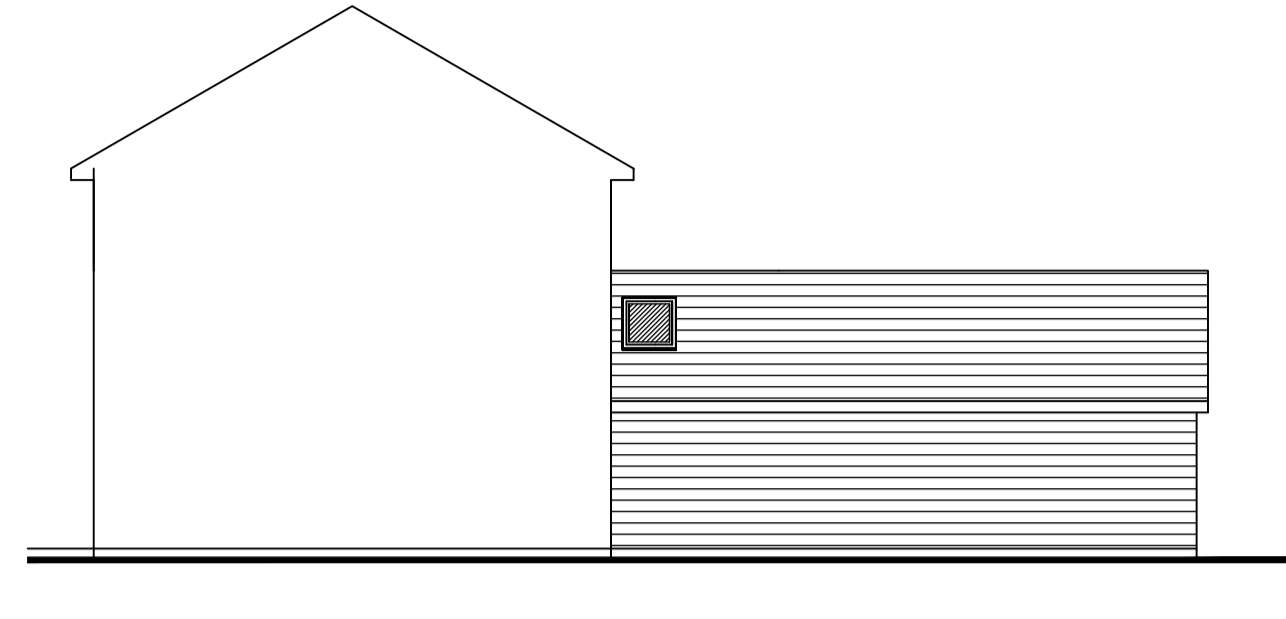


Rear Elevation

Scale 1:100

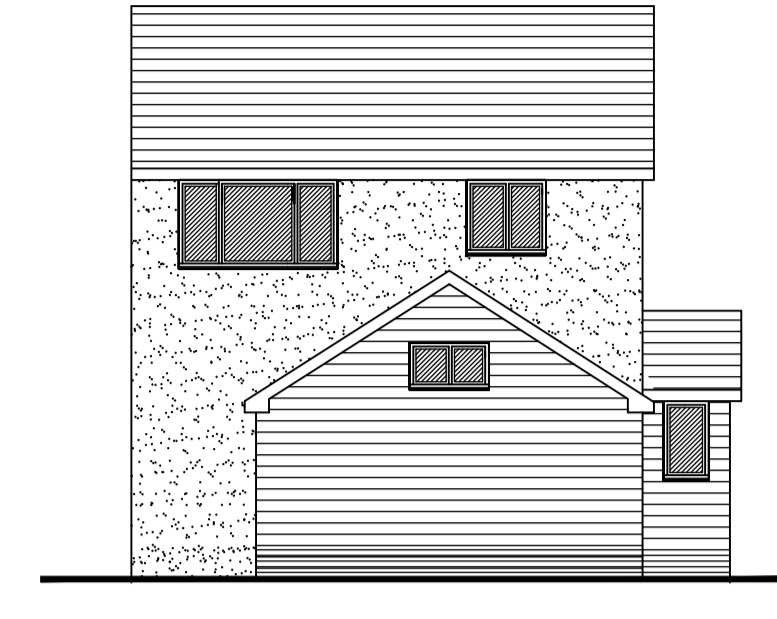


Side Elevation

Scale 1:100

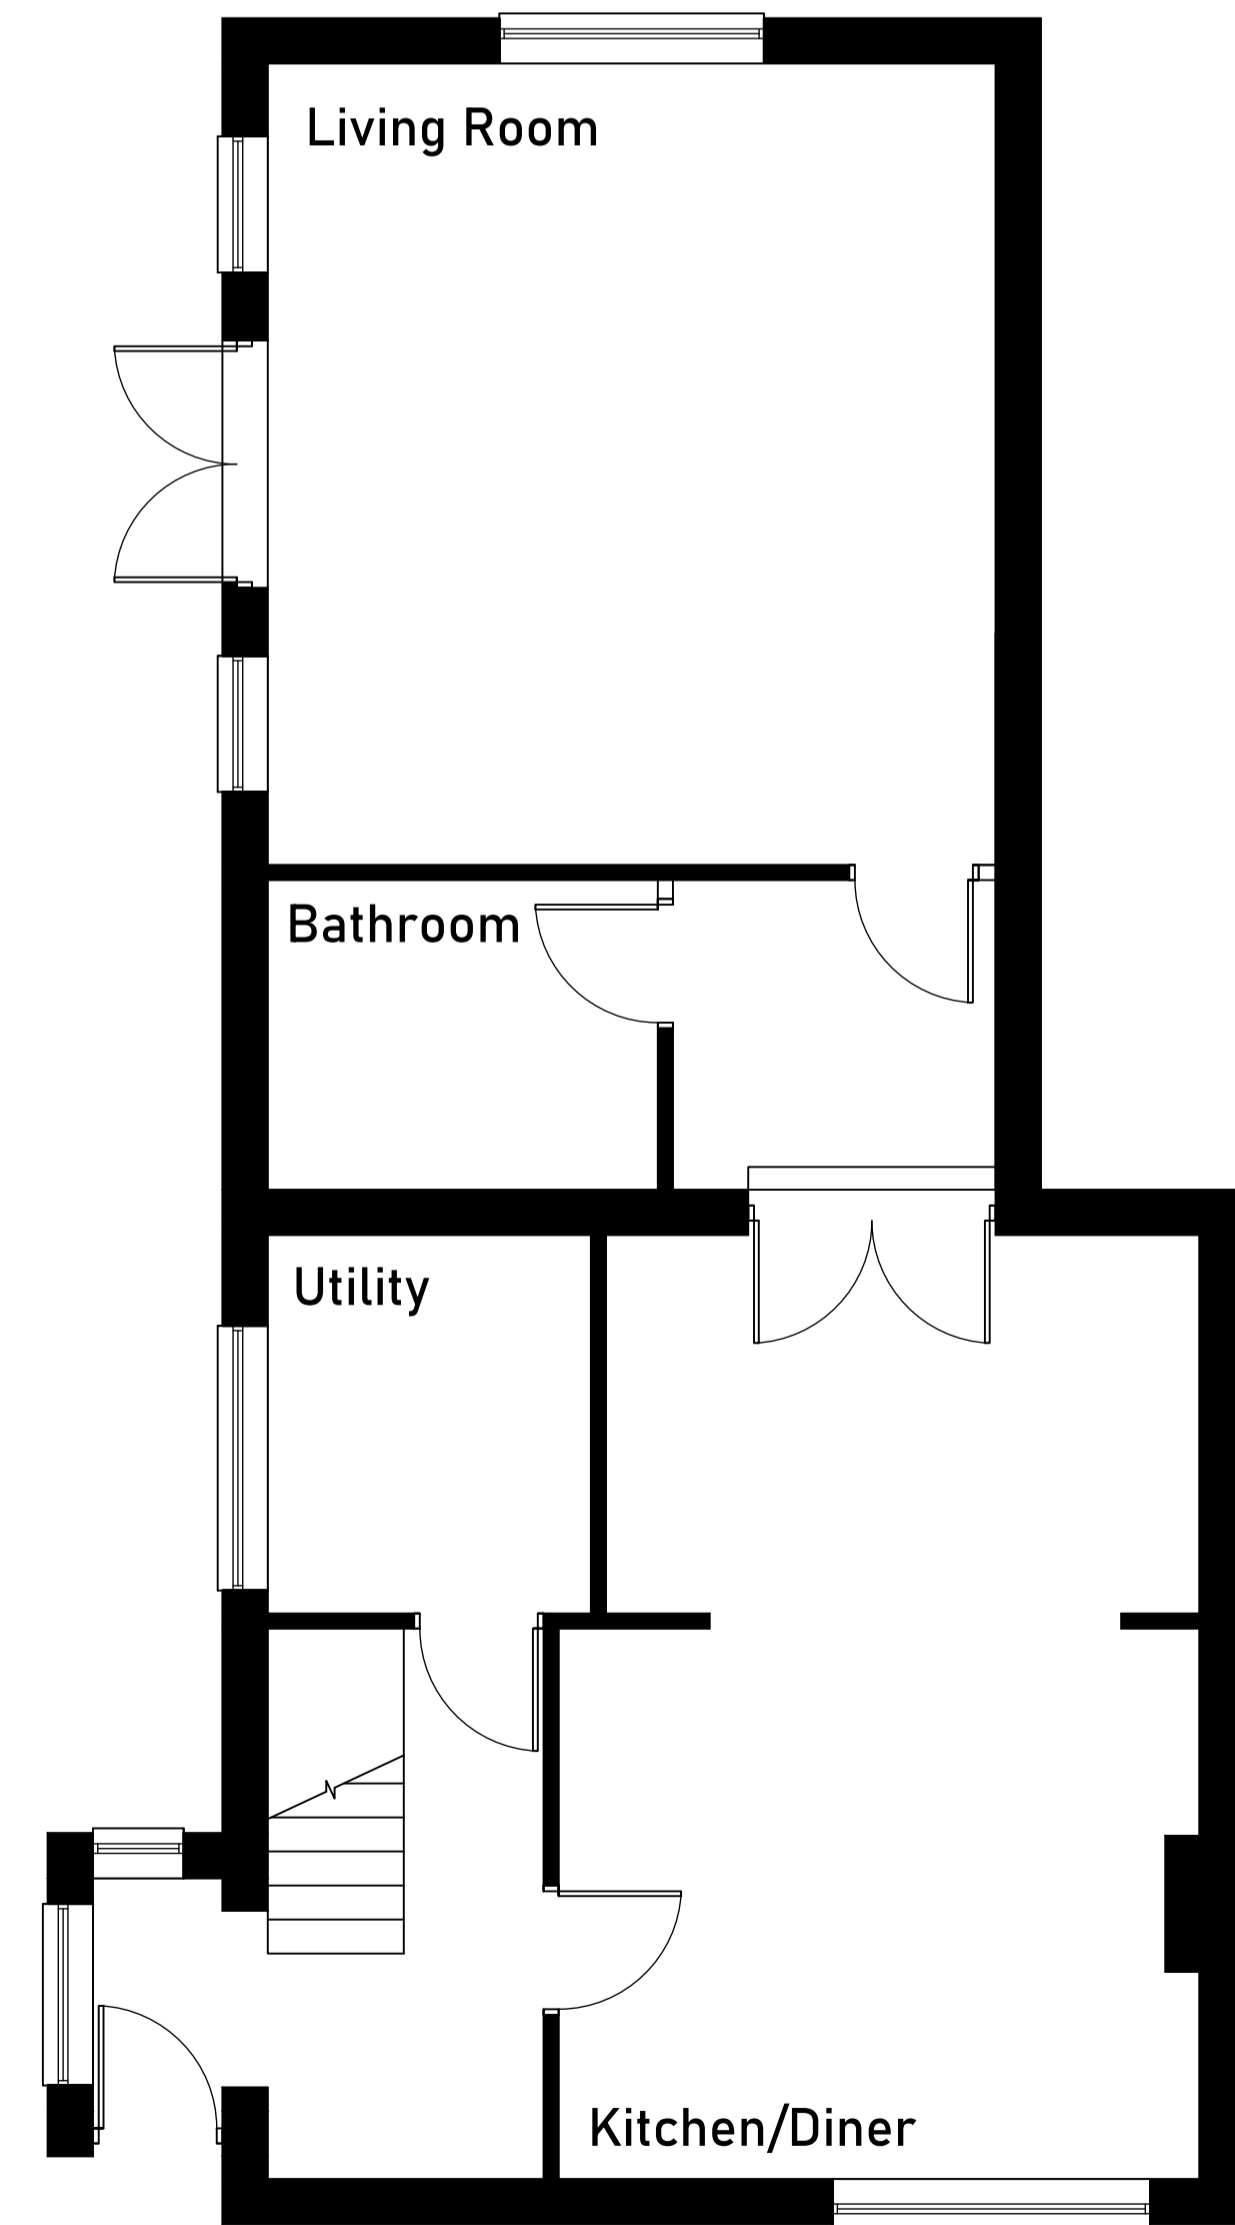

Ground Floor Plan

Scale 1:50

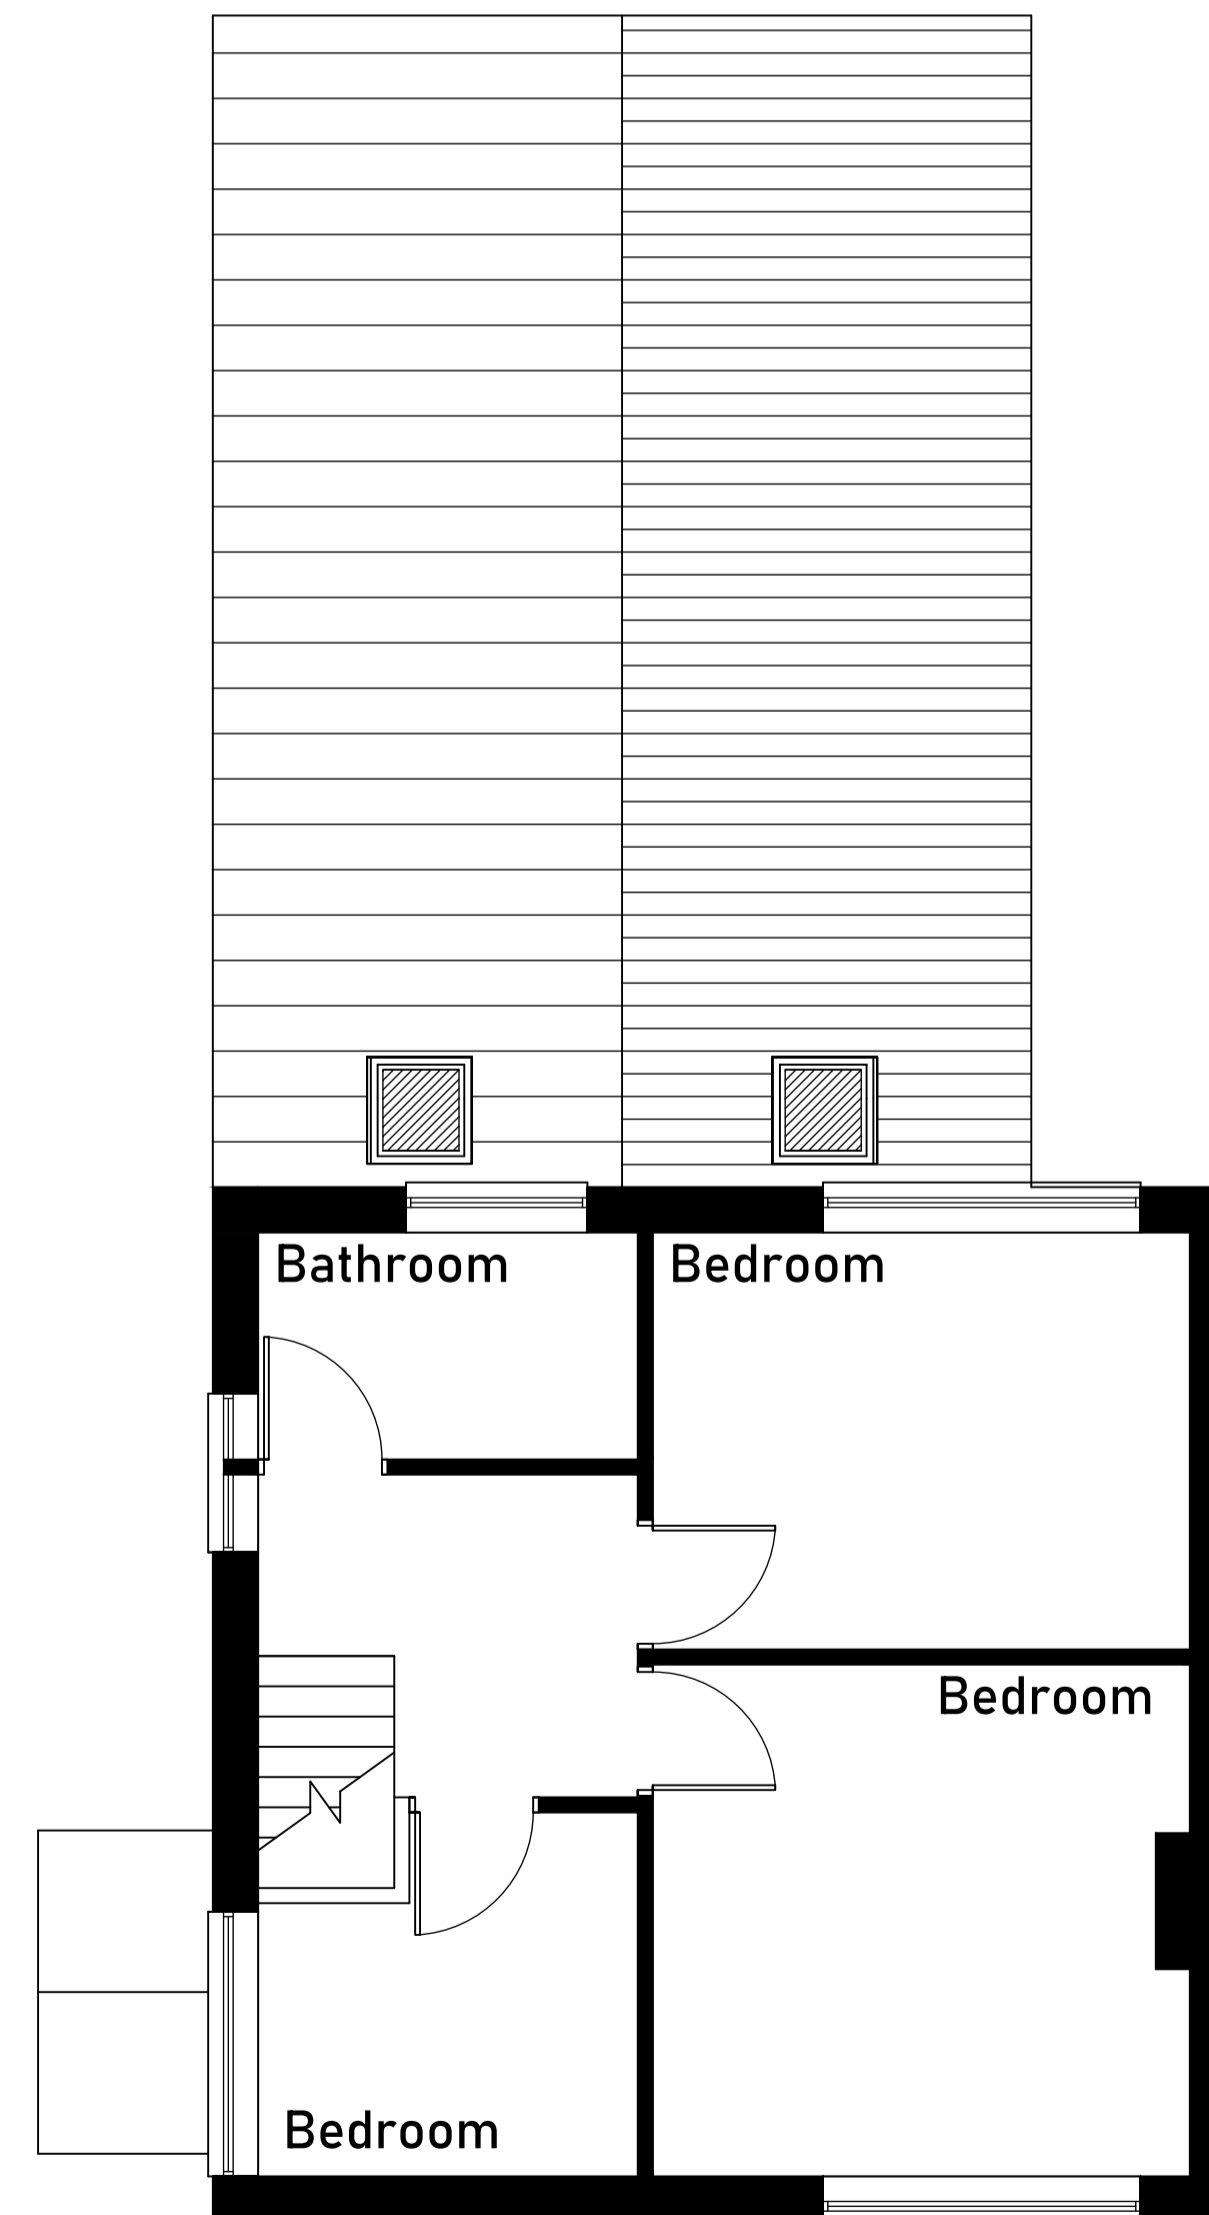

First Floor Plan

Scale 1:50



project
Proposed Development
at
Crianlarich
Old Alresford

drawing title
Existing Plans

Scale
As Noted

drawn by U.A. checked by date 07/22

drawing number
2018-04-001