




SIDE ELEVATION AS EXISTING




FRONT ELEVATION AS EXISTING




SIDE ELEVATION AS EXISTING

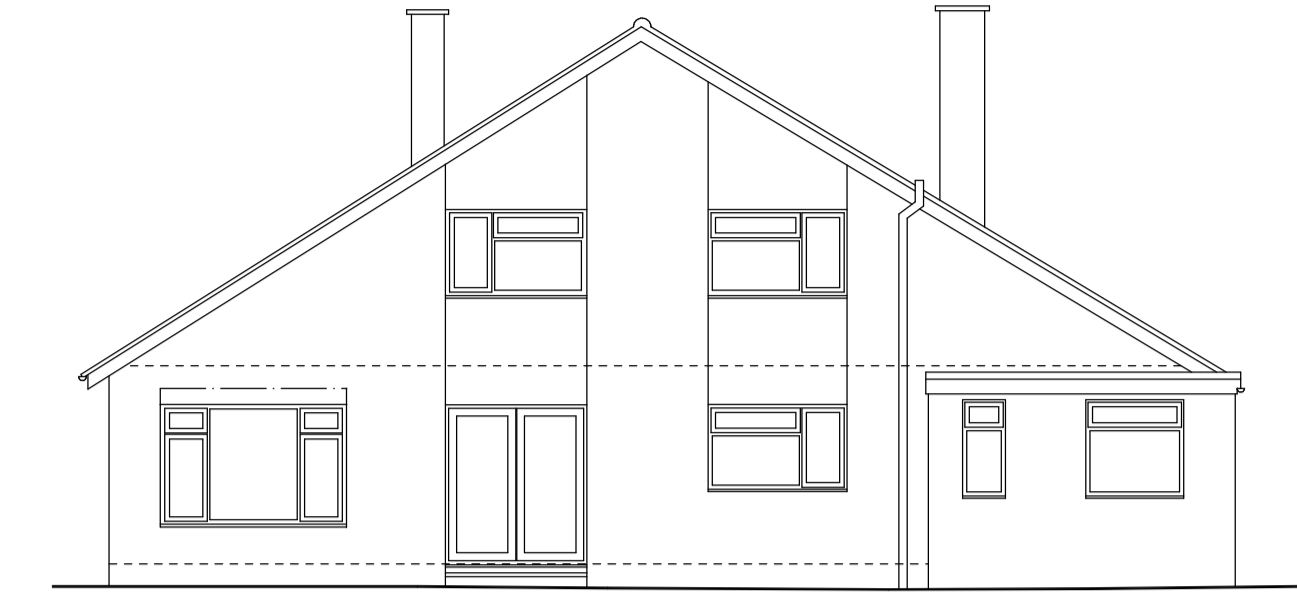


REAR ELEVATION AS EXISTING

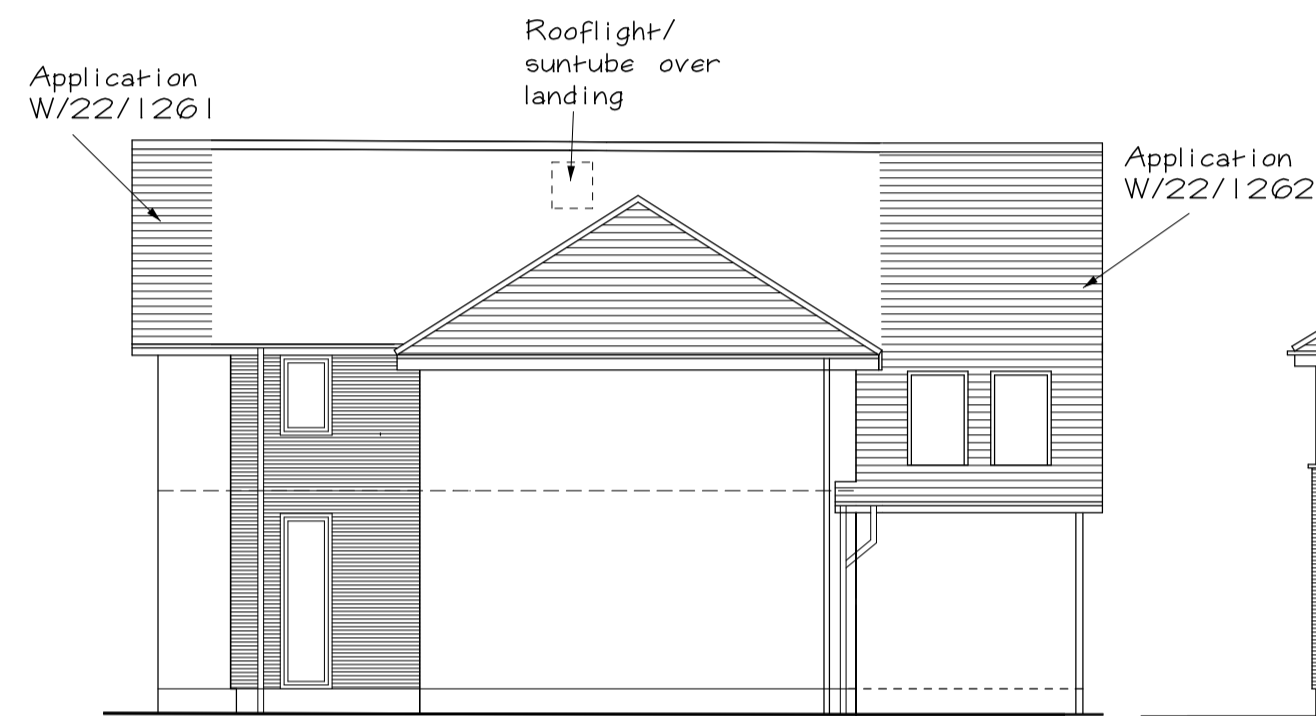

SIDE ELEVATION AS APPROVED

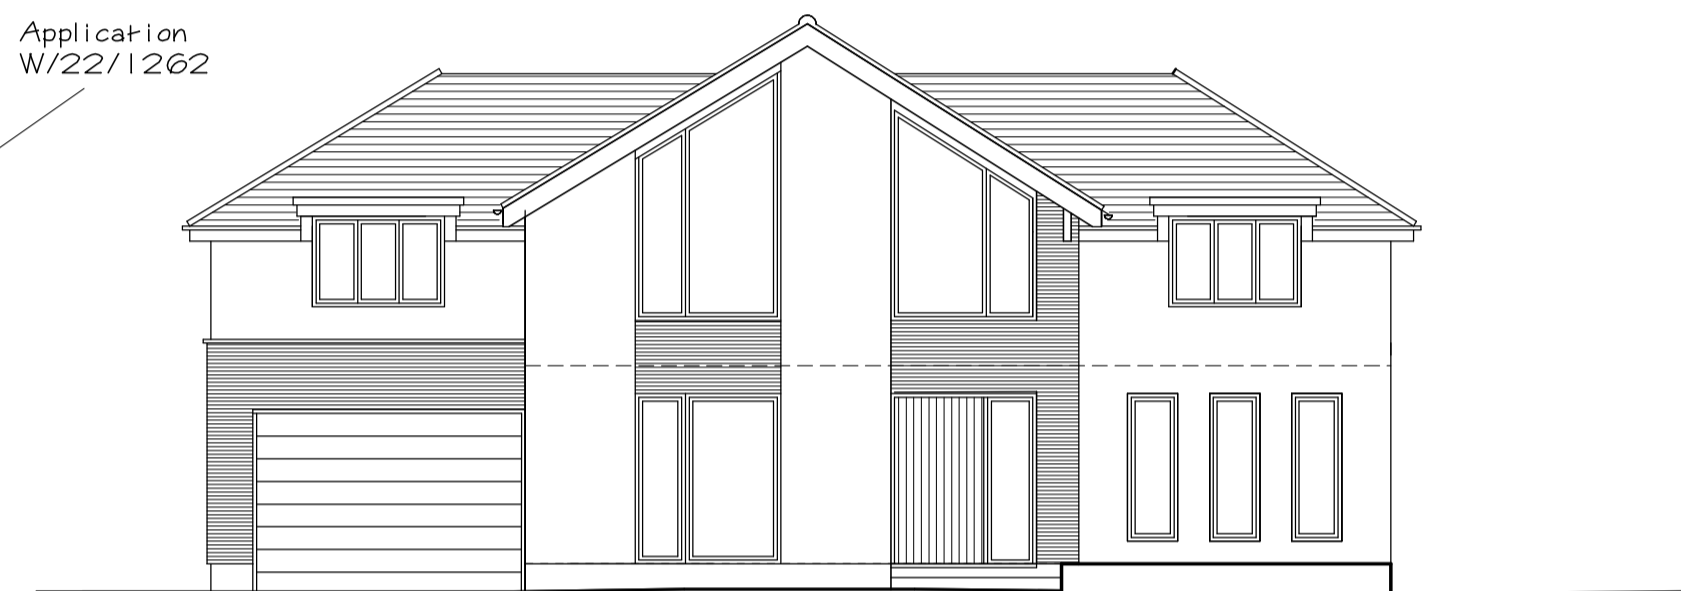


FRONT ELEVATION AS APPROVED

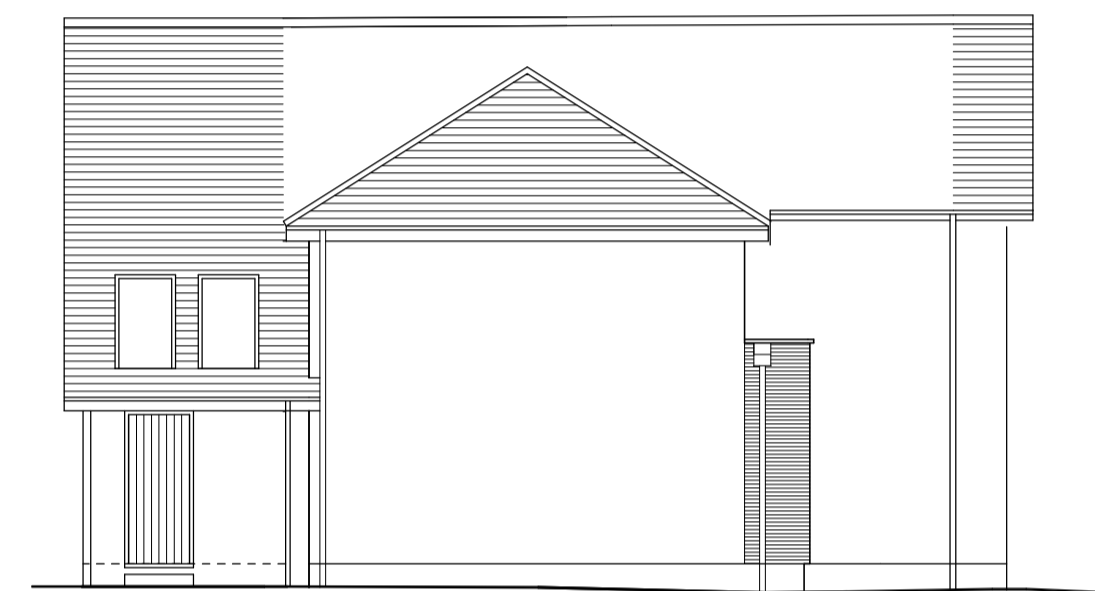

SIDE ELEVATION AS APPROVED




REAR ELEVATION AS APPROVED

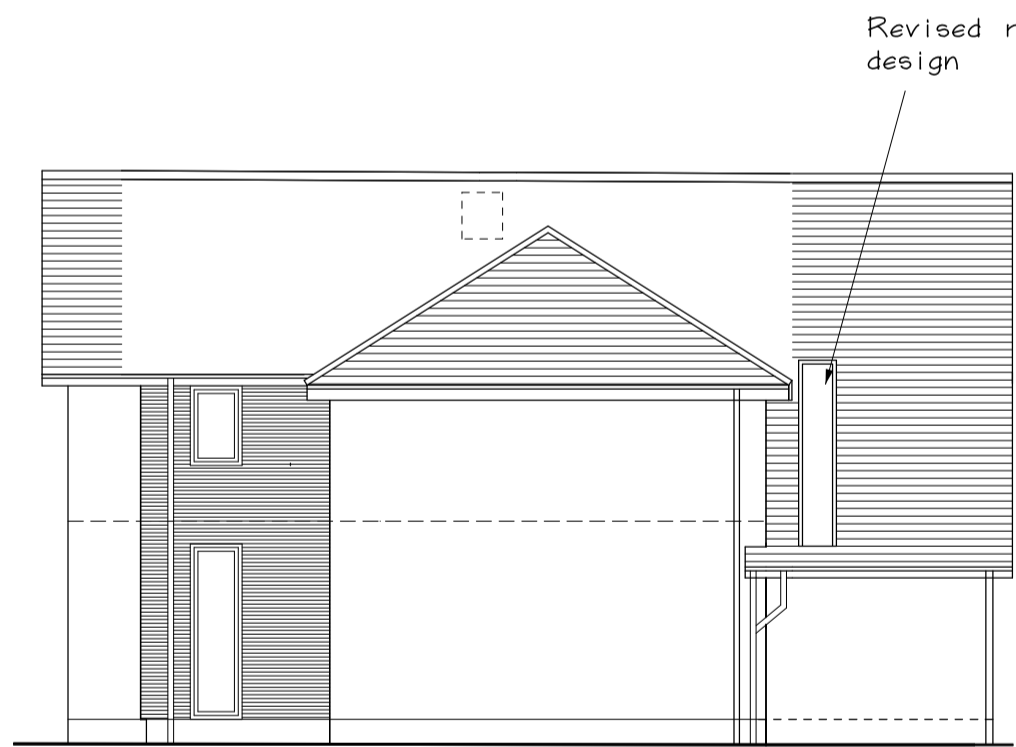

SIDE ELEVATION AS PROPOSED




FRONT ELEVATION AS PROPOSED

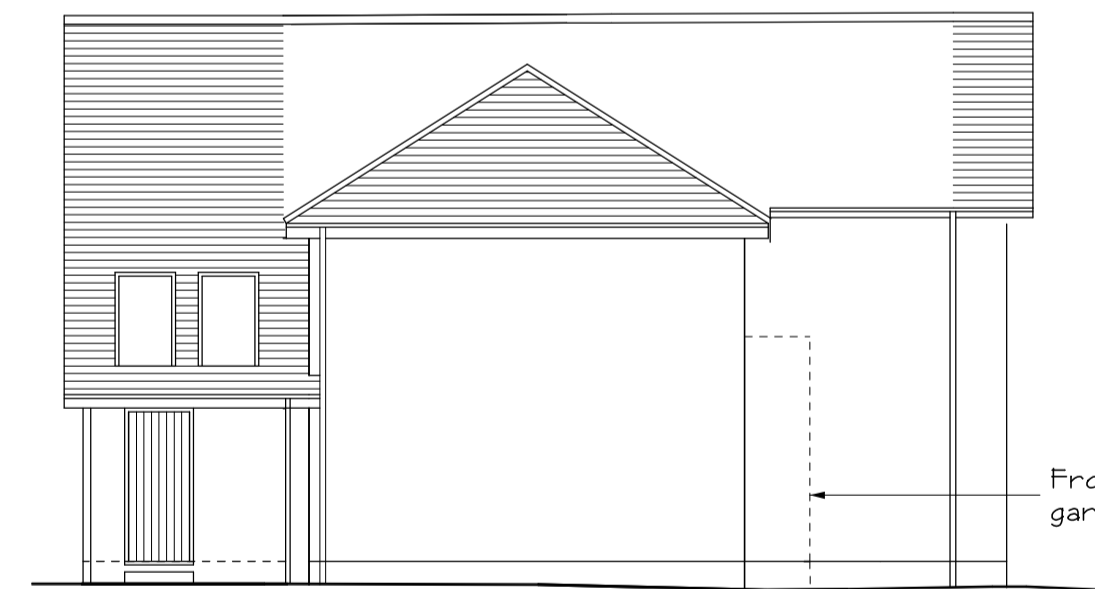

SIDE ELEVATION AS PROPOSED



REAR ELEVATION AS PROPOSED

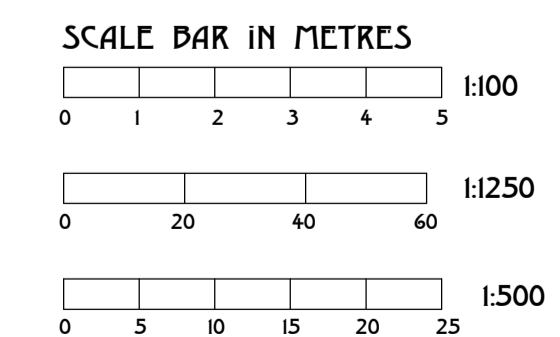

DO NOT SCALE OFF THIS DRAWING:
ALL CONTRACTORS ARE RESPONSIBLE FOR TAKING
AND CHECKING MEASUREMENTS ON SITE.
THE ARCHITECTS SHOULD BE NOTIFIED OF ANY VARIATIONS
BETWEEN DRAWINGS & SITE CONDITIONS PRIOR TO COMMENCEMENT.

CROSS + CRAIG ASSOCIATES
ARCHITECTS
VINE HOUSE STATION ROAD
DORRIDGE SOLIHULL W. MIDS B93 8HP
TEL 01544 773927 FAX 01544 770524

MR MOONEY, MS SWIFT
THE RISING
OLD WARWICK ROAD
ROWINGTON

DATE OCT22	REVISION
SCALE 1:100@A1	
CODE	DWG NO 5924/09