





SIDE ELEVATION AS EXISTING

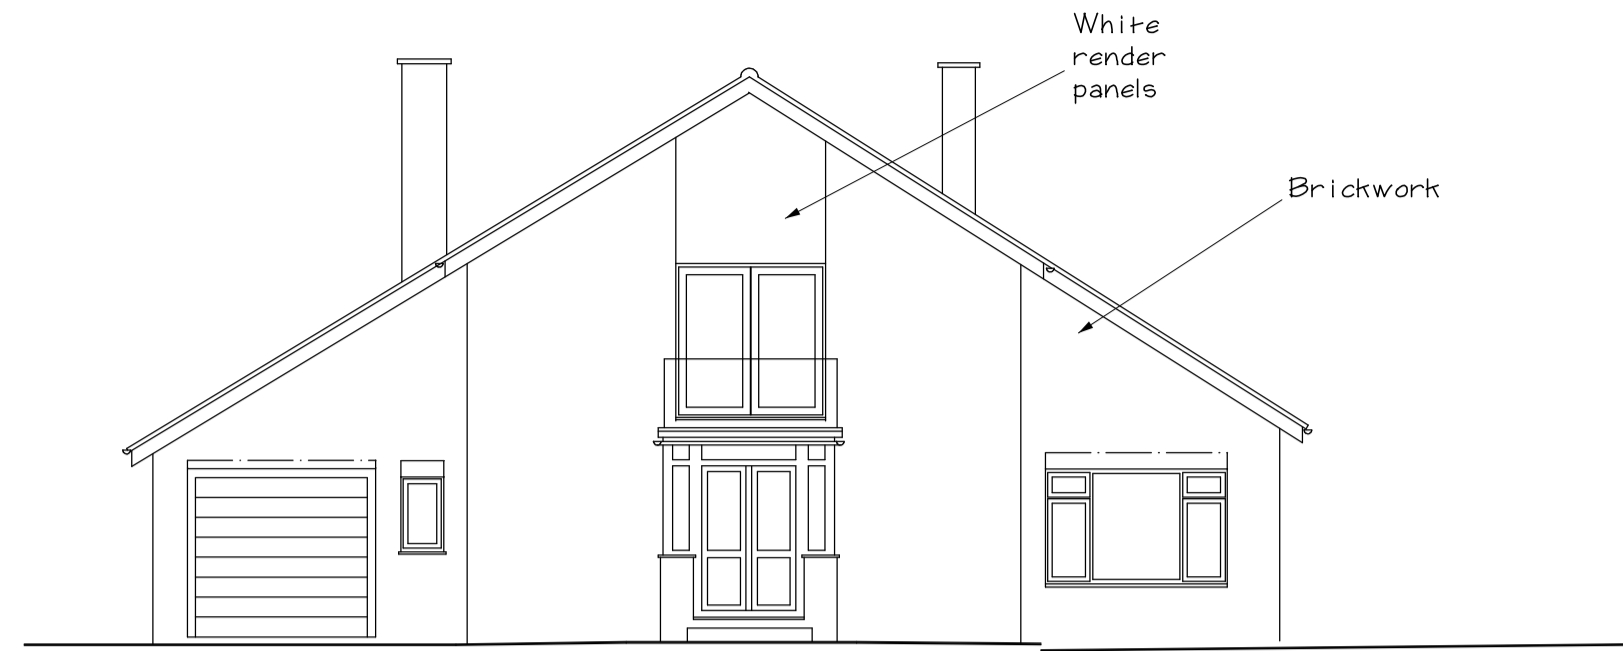


FRONT ELEVATION AS EXISTING



SIDE ELEVATION AS EXISTING

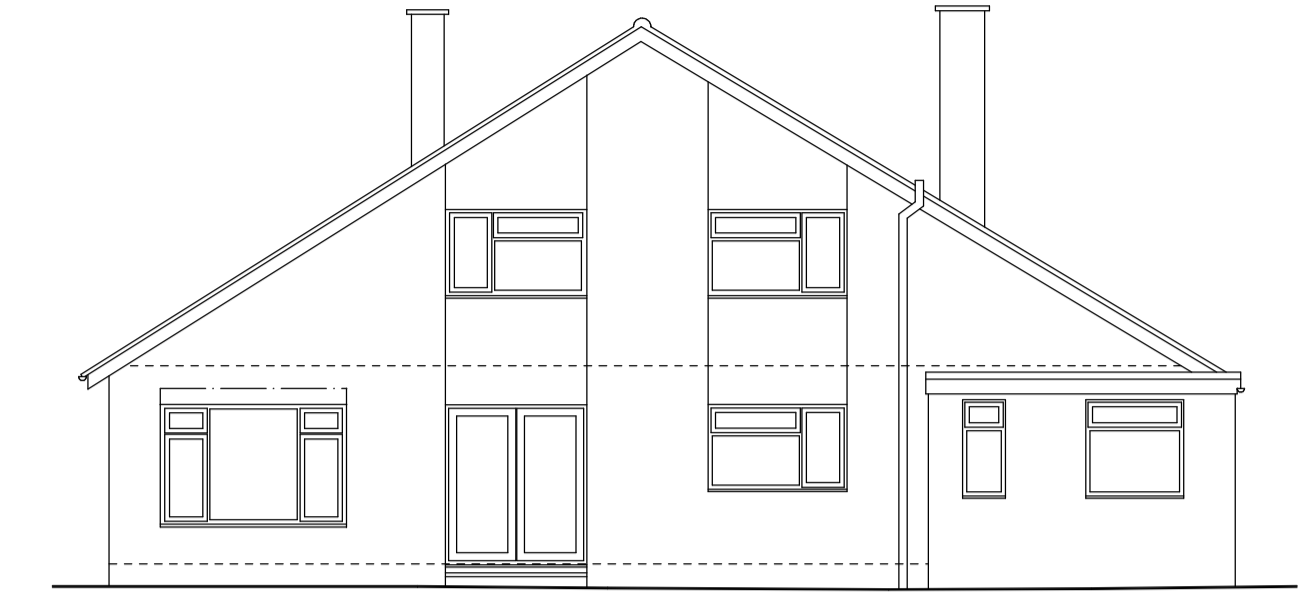


REAR ELEVATION AS EXISTING

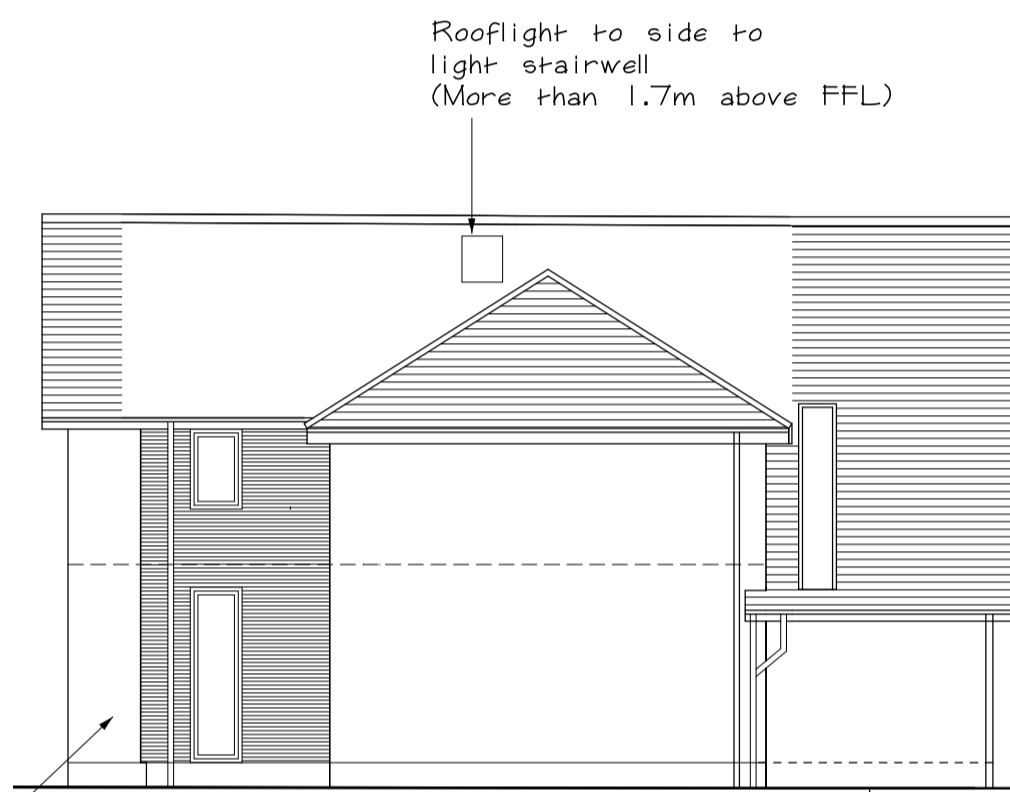


Refer to previous Application W/22/1261 for approved extensions to side and front

SIDE ELEVATION AS PROPOSED

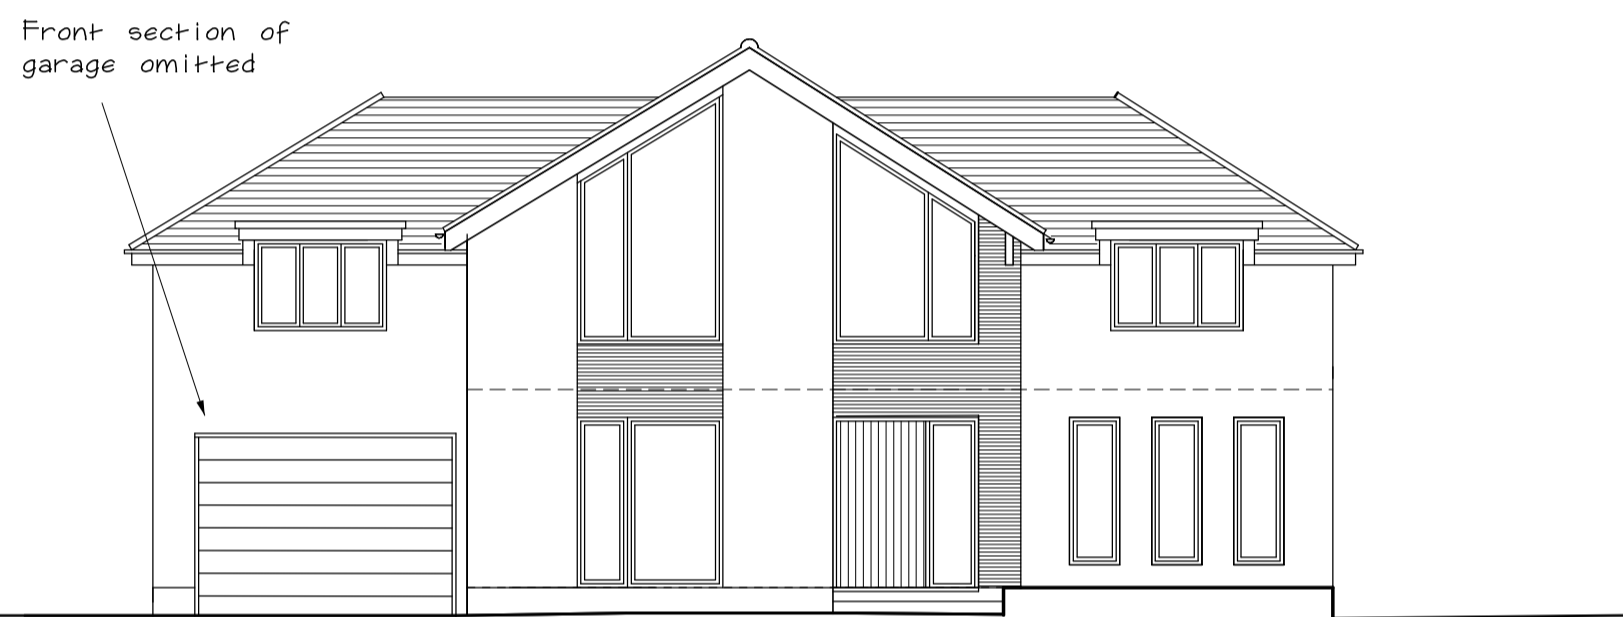

Refer to previous Application W/22/1262 for PD extensions approved to rear

FRONT ELEVATION AS PROPOSED

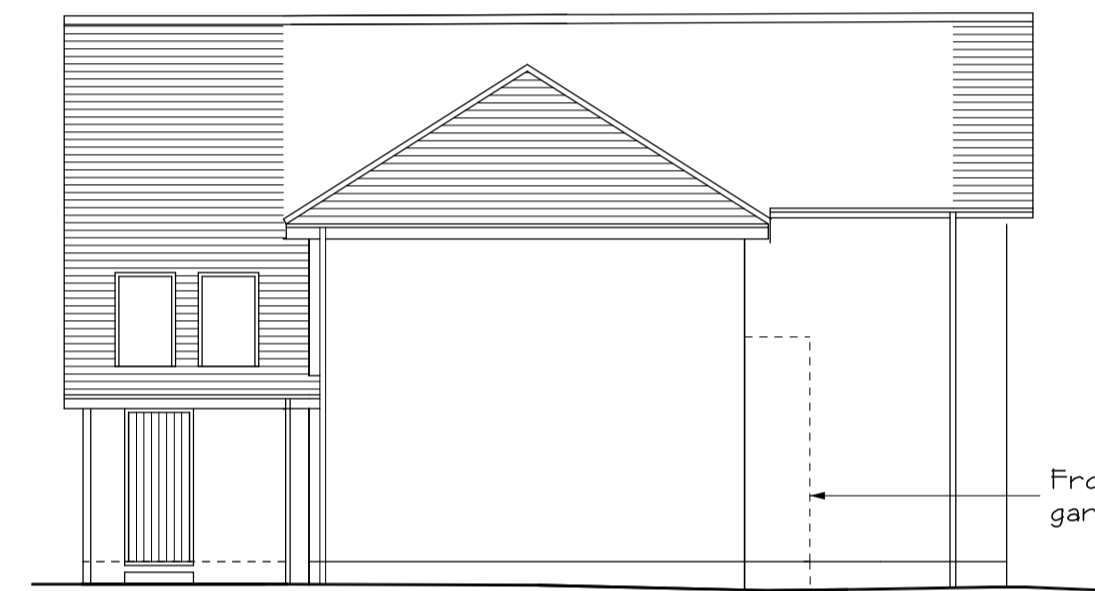


SIDE ELEVATION AS PROPOSED

Small additional area to side extension



REAR ELEVATION AS PROPOSED

SCALE BAR IN METRES

 

DO NOT SCALE OFF THIS DRAWING:
ALL CONTRACTORS ARE RESPONSIBLE FOR TAKING
AND CHECKING DIMENSIONS ON SITE.
THE ARCHITECTS SHOULD BE NOTIFIED OF ANY VARIATIONS
BETWEEN DRAWINGS & SITE CONDITIONS PRIOR TO COMMENCEMENT.

CROSS + CRAIG ASSOCIATES
ARCHITECTS
VINE HOUSE STATION ROAD
DORRIDGE SOLIHULL W. MIDS B93 8HP
TEL 01544 773927 FAX 01544 770524

MR MOONEY, MS SWIFT
THE RISING
OLD WARWICK ROAD
ROWINGTON

DATE OCT22	REVISION
SCALE 1:100@A1	
CODE	DWG NO 5924/09 A